

project title:

PINERIDGE SUBDIVISION

prepared for:

THE WINSLOW DRIVE
REALTY GROUP, LLC
24 WINSLOW DRIVE
ATKINSON, NH 03811

revisions

no.	date	description
0	07/28/14	ISSUED FOR REVIEW
1	08/13/14	WELL LOCATION

plan submission


SEPTIC SYSTEM DESIGN - NEW

date: 07.28.2014

scale: 1"=20'

job no: 2011-57 / 2704

DEP no: N/A

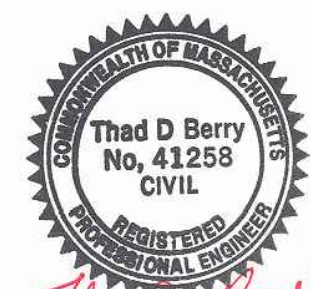


Thad D. Berry

drawing name

LOT 2
SITE PLAN

drawing number

S3

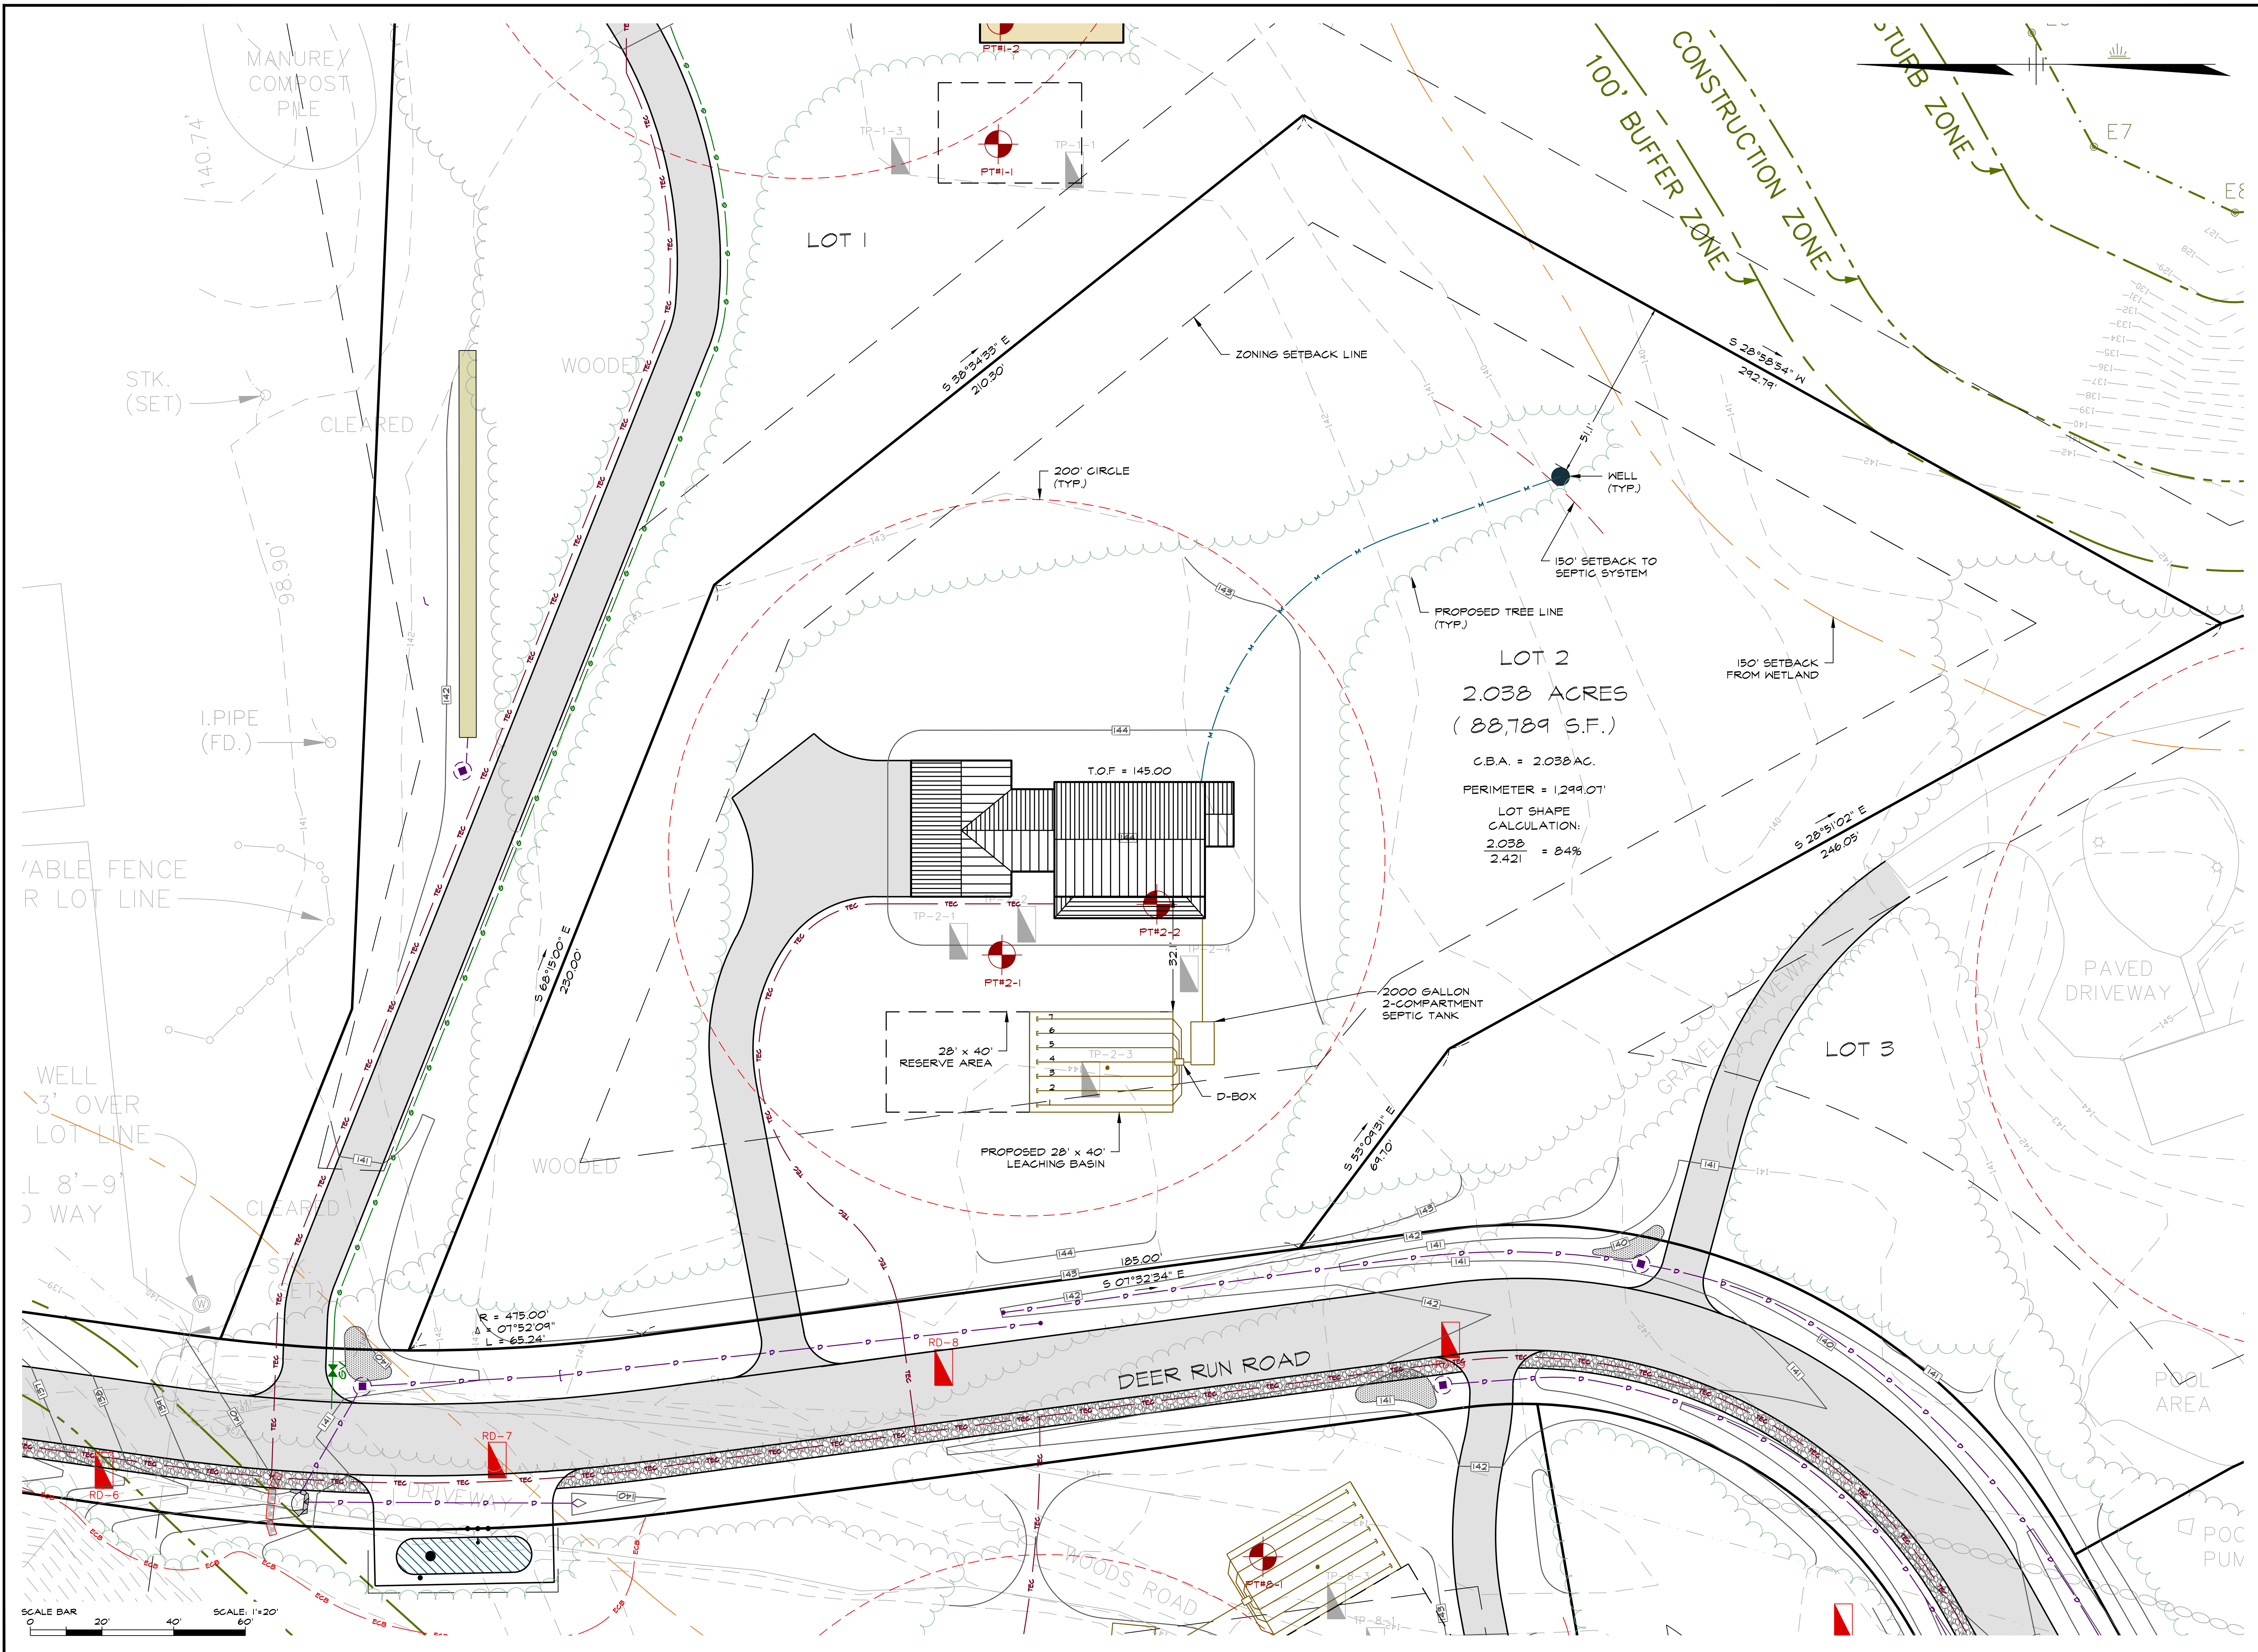

project title:

PINERIDGE SUBDIVISION

prepared for:

THE WINSLOW DRIVE
REALTY GROUP, LLC
24 WINSLOW DRIVE
ATKINSON, NH 03811

revisions

no.	date	description
0	07/28/14	ISSUED FOR REVIEW
1	10/14/2014	REVISED HSE, LOCA

plan submission


SEPTIC SYSTEM DESIGN - NEW

date: 07.28.2014

scale: 1"=10'

job no: 2011-57 / 2704

DEP no: N/A

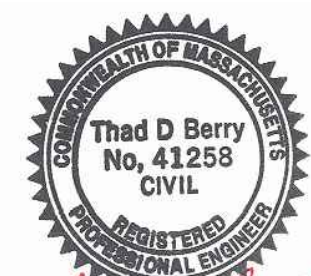


Thad D. Berry

drawing name

LOT 8
SITE PLAN

drawing number

53

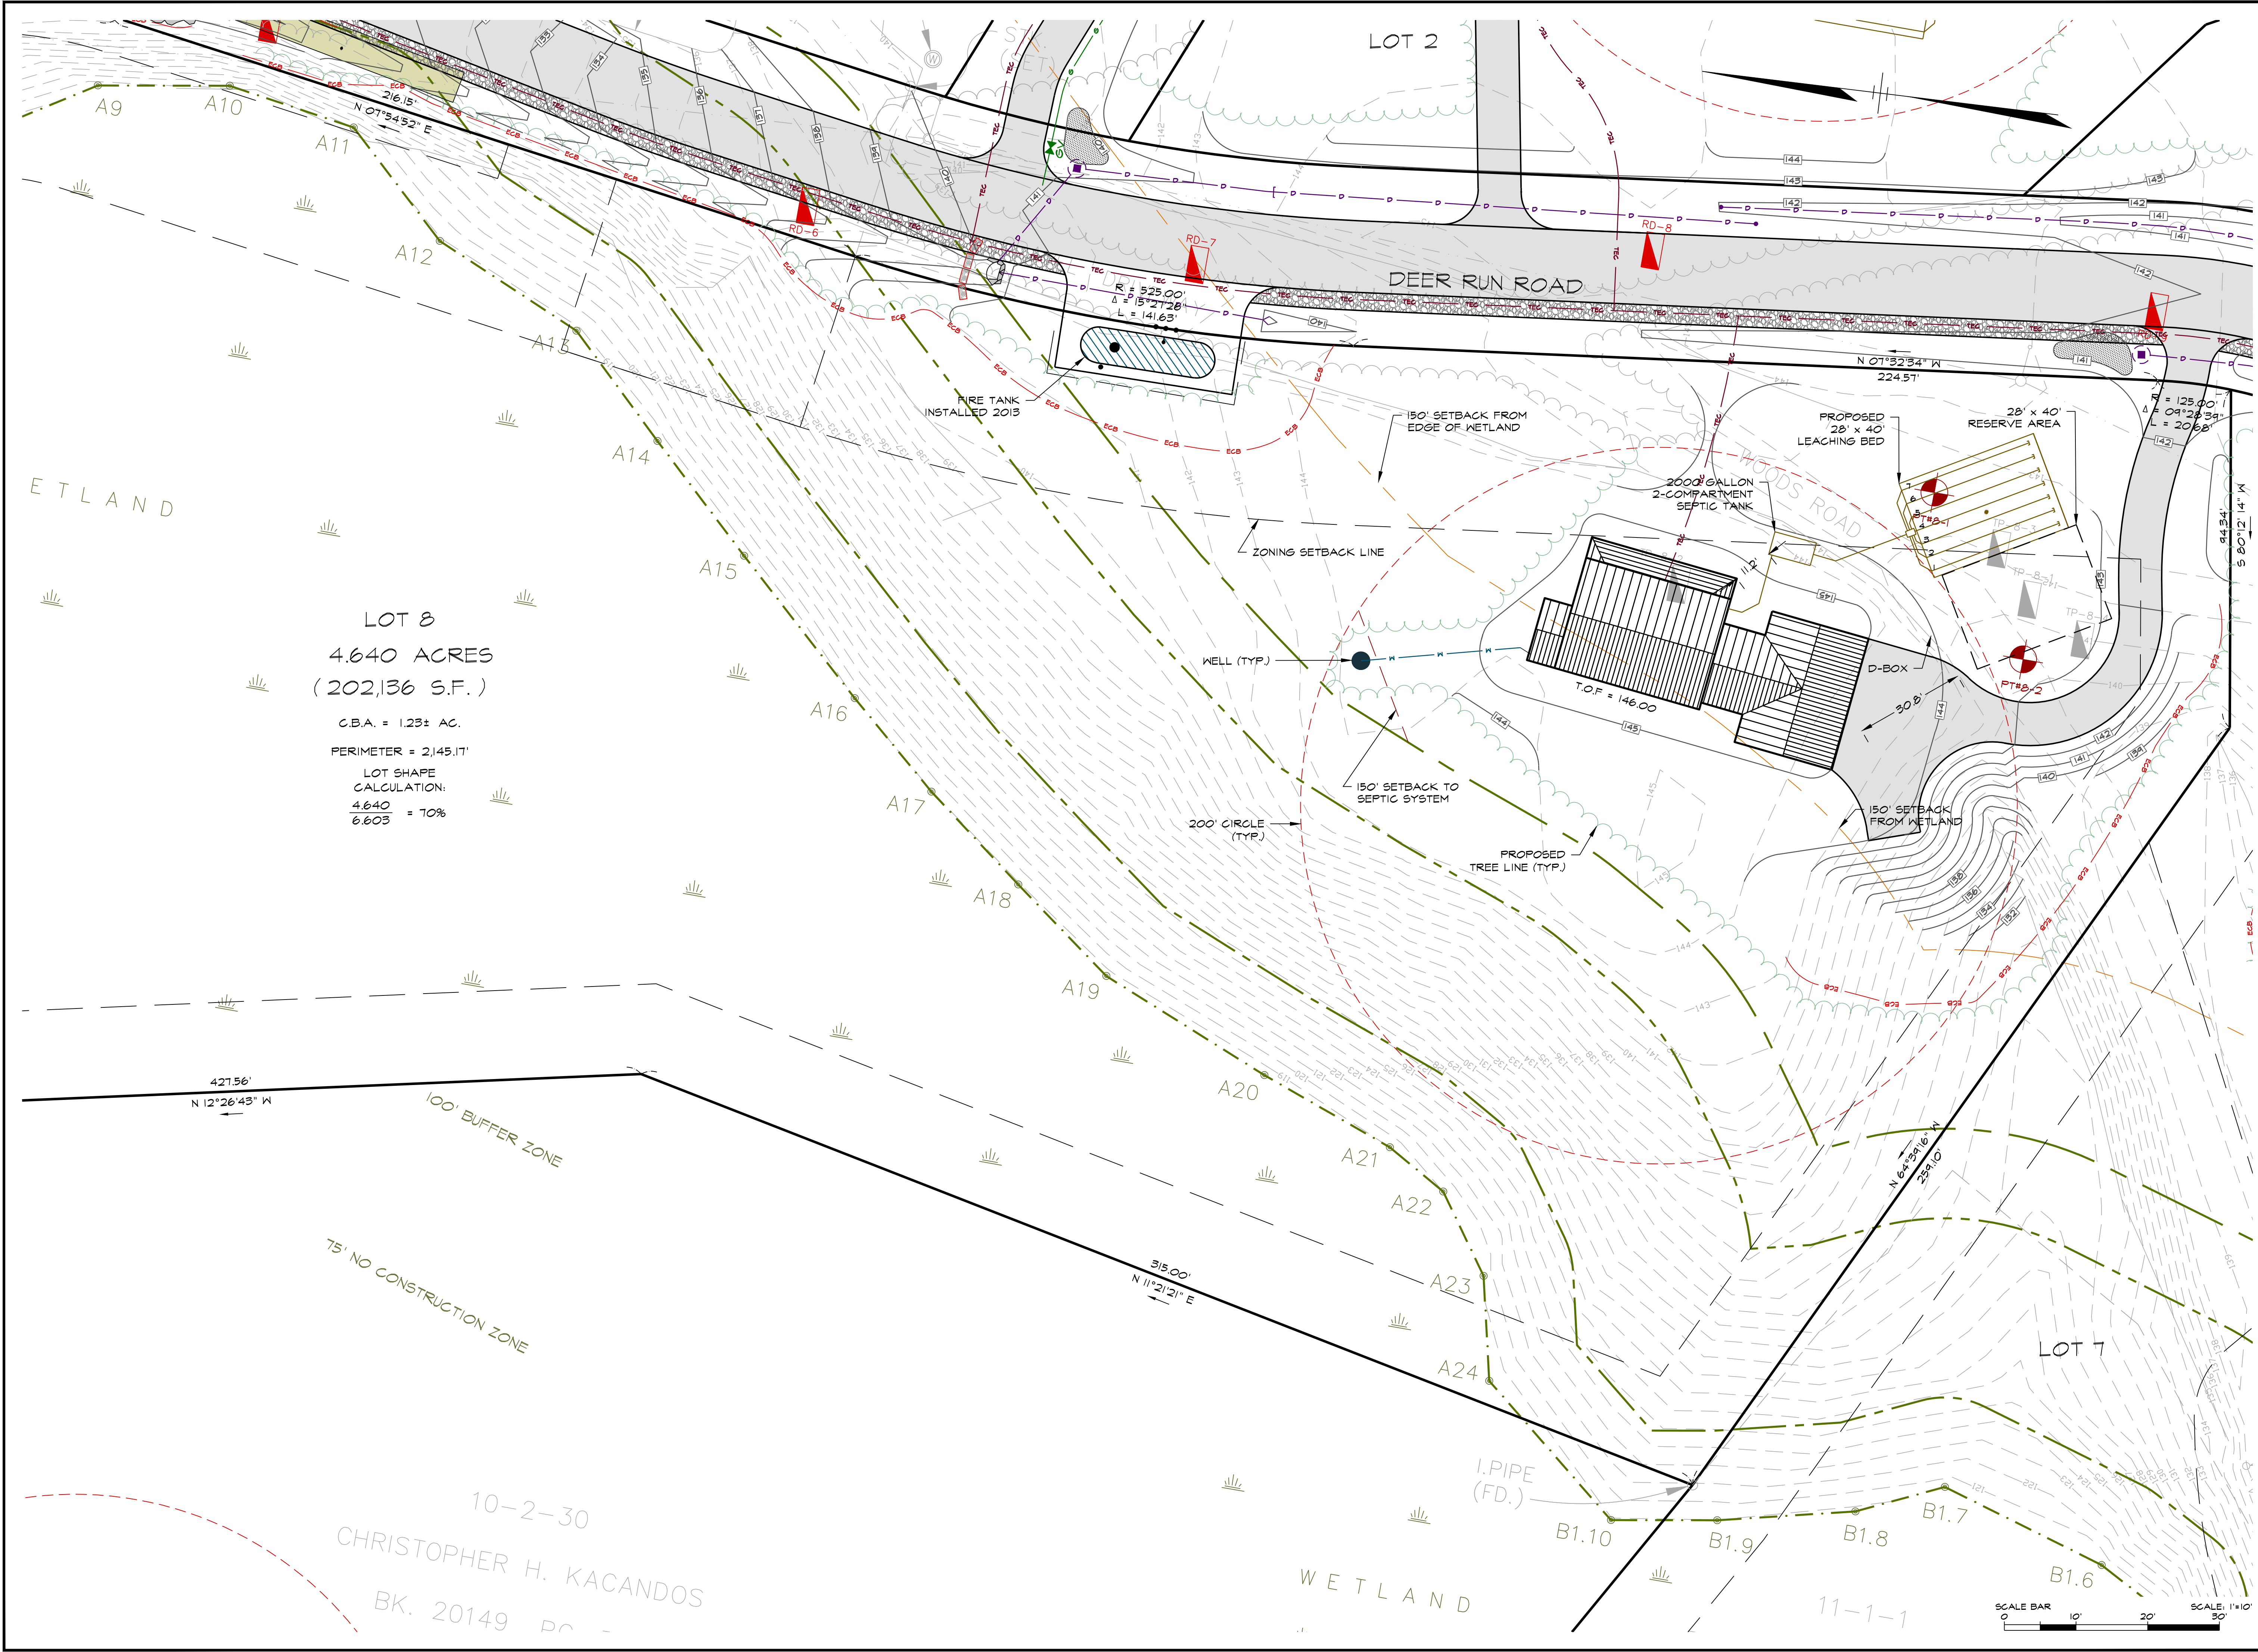

LOT 8
4.640 ACRES
(202,136 S.F.)
C.B.A. = 1.23± AC.
PERIMETER = 2,145.17'
LOT SHAPE
CALCULATION:
4.640
6.603 = 70%

10-2-30
CHRISTOPHER H. KACANDOS
BK. 20149

ETLAND

LOT 2

DEER RUN ROAD

WOODS ROAD

LOT 7

WETLAND

SCALE BAR 0 10' 20' 30'
SCALE: 1"=10'