



183 Washington Street – view from FRONT (South)




183 Washington Street – view from SIDE (East)



183 Washington Street – view from SIDE (West)



183 Washington Street – view between house & garage

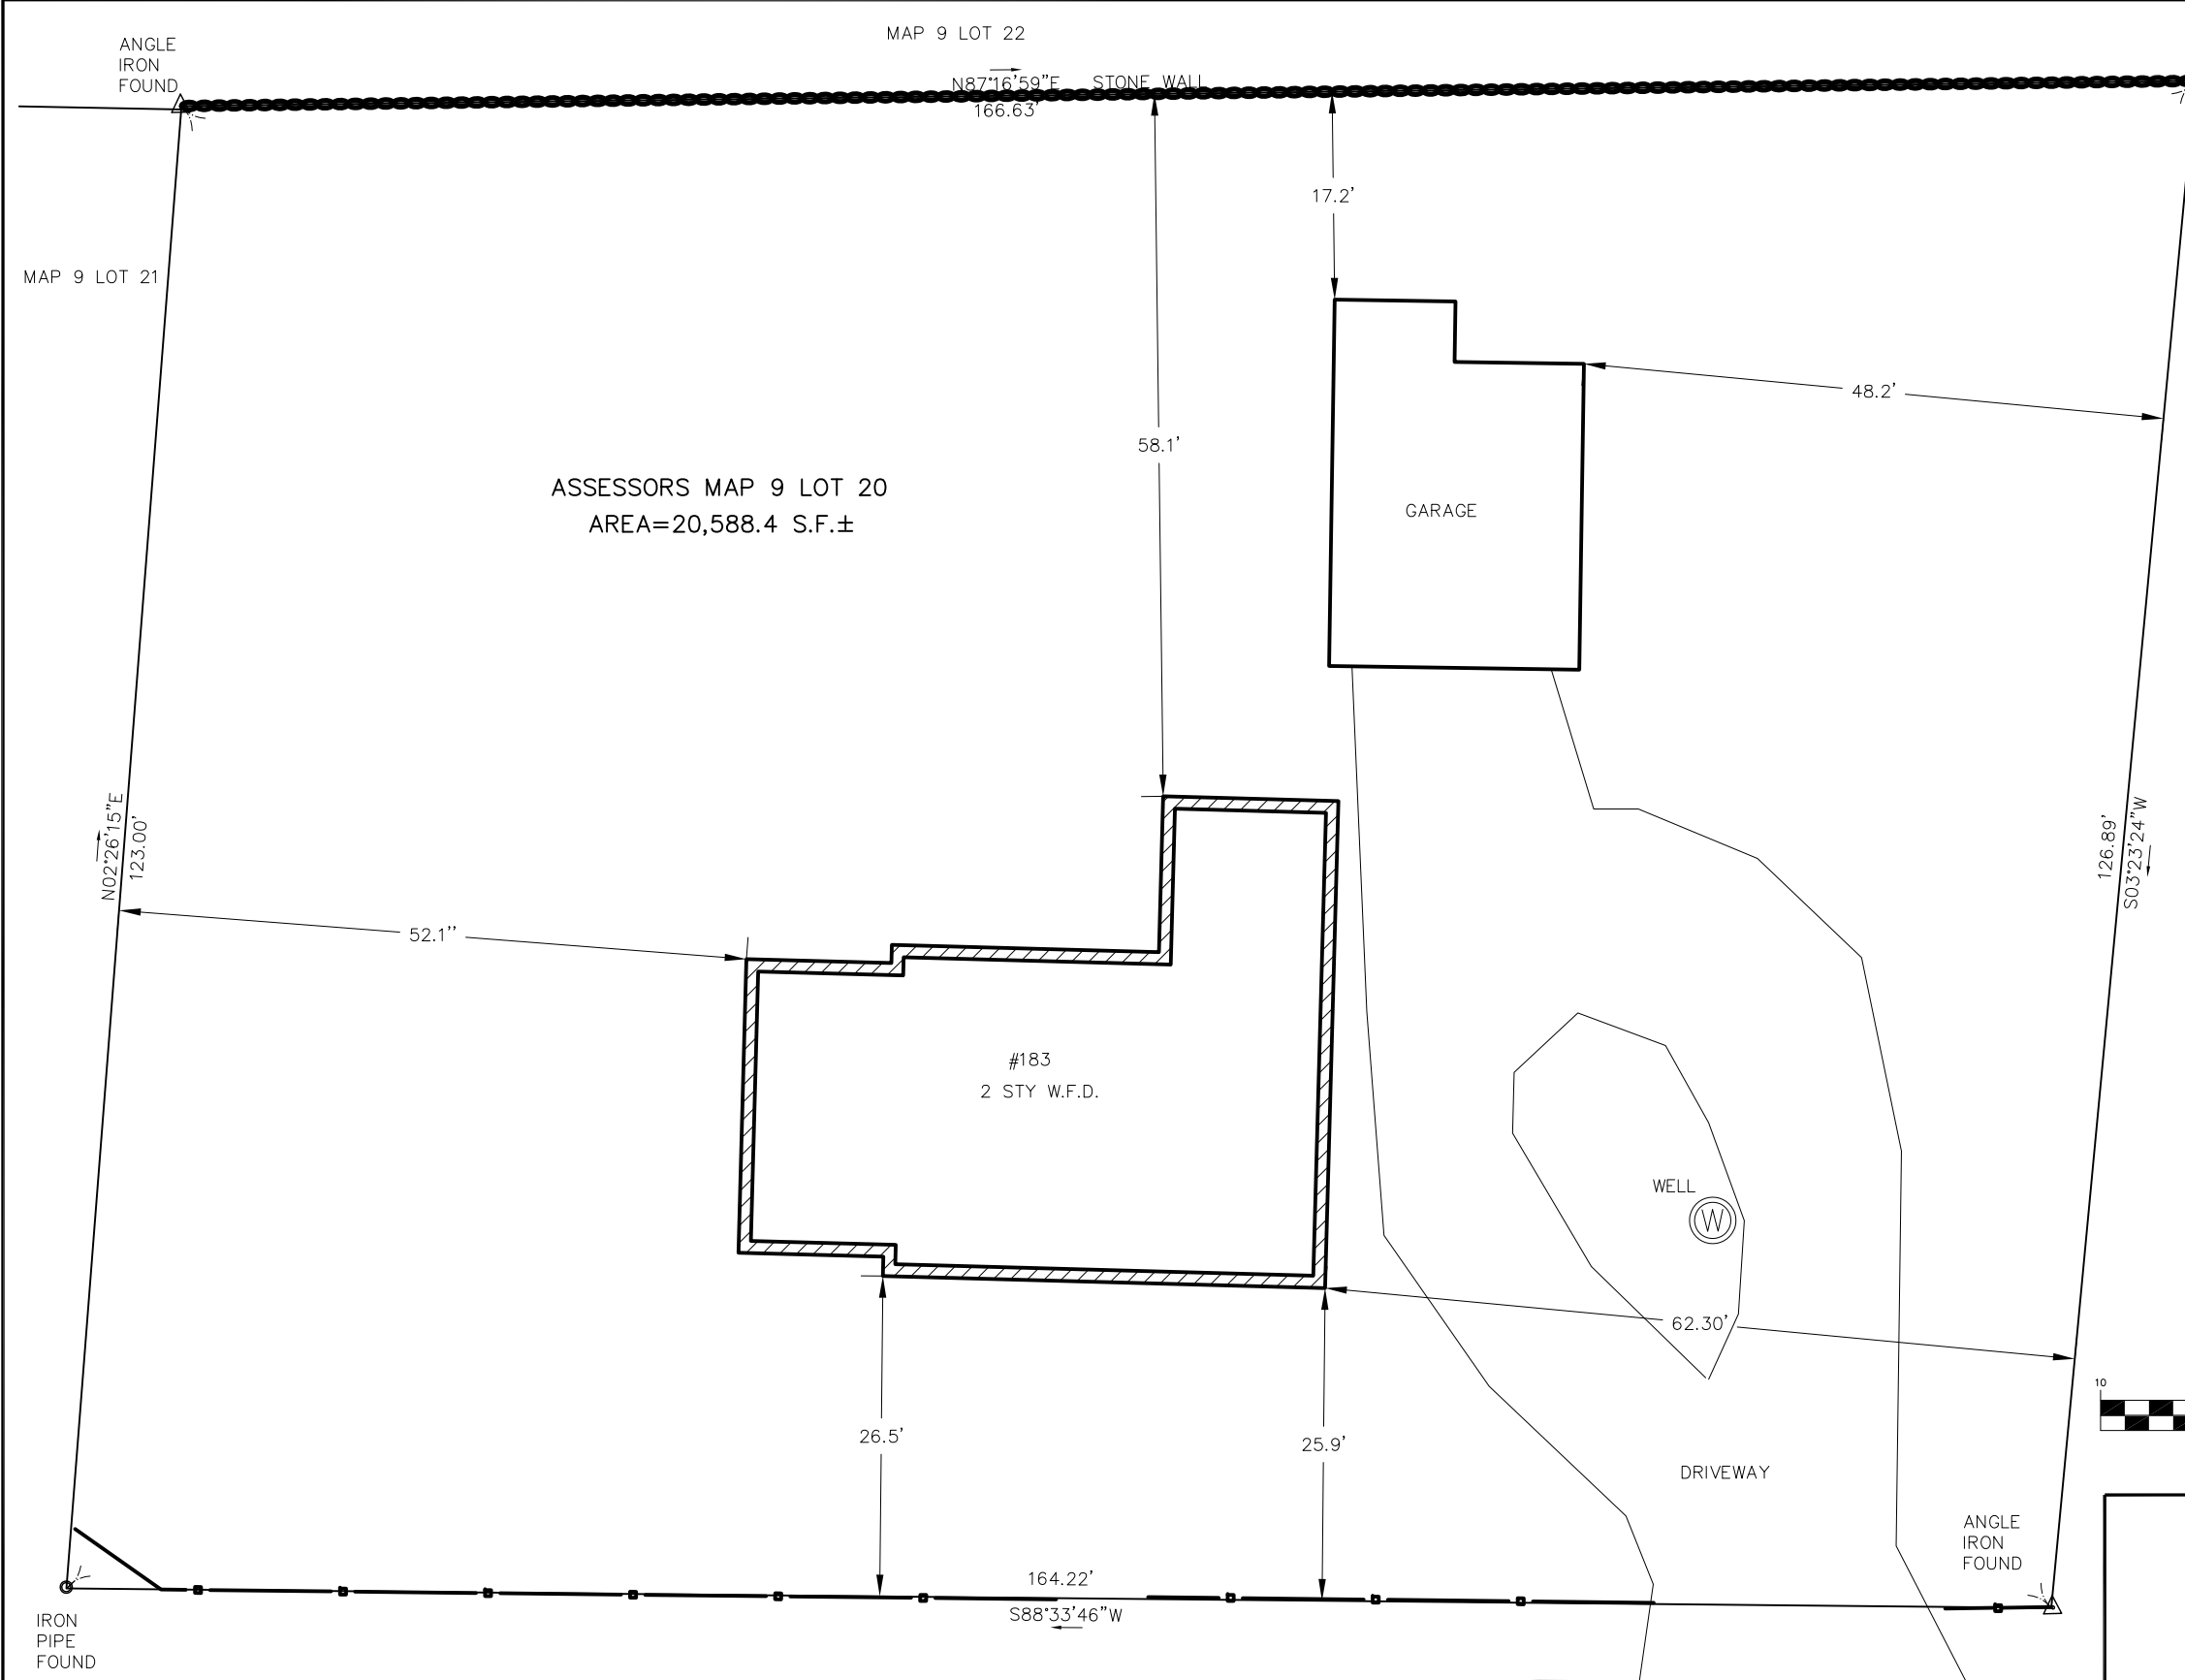

MAP 9 LOT 18

ASSESSORS MAP 9 LOT 20
AREA=20,588.4 S.F.±

MAP 9 LOT 21

MAP 9 LOT 22

ZONING TABLE

ZONING DISTRICT RA

	REQUIRED
FRONT	50'
SIDE	25'
REAR	25'

GRAPHIC SCALE




(IN FEET)
1 inch = 10 ft.

CERTIFIED PLOT PLAN
183 WASHINGTON STREET
BOXFORD, MASSACHUSETTS
ASSESSORS MAP 9 LOT 20

PREPARED FOR
JOPPA DESIGN INC.

SCALE: 1" = 20' OCTOBER 9, 2015

 WAYPOINT SURVEYING SERVICES
141 BRIDGE ROAD, SUITE 202-5
SALISBURY, MASSACHUSETTS 01952
(978) 505-5261

DRAWN BY: D.A.	SHEET #: 1 of 1	CHECKED BY: D.A.
FILE #: 2920	DESIGN BY: D.A.	

REVISION

WASHINGTON STREET

EDGE OF PAVEMENT

IRON PIPE FOUND

ANGLE IRON FOUND


ANGLE IRON FOUND



EXISTING CONDITIONS:
SITE PLAN & FIRST FLOOR PLAN

Scale: 1/16"=1'-0"

2 June 2016

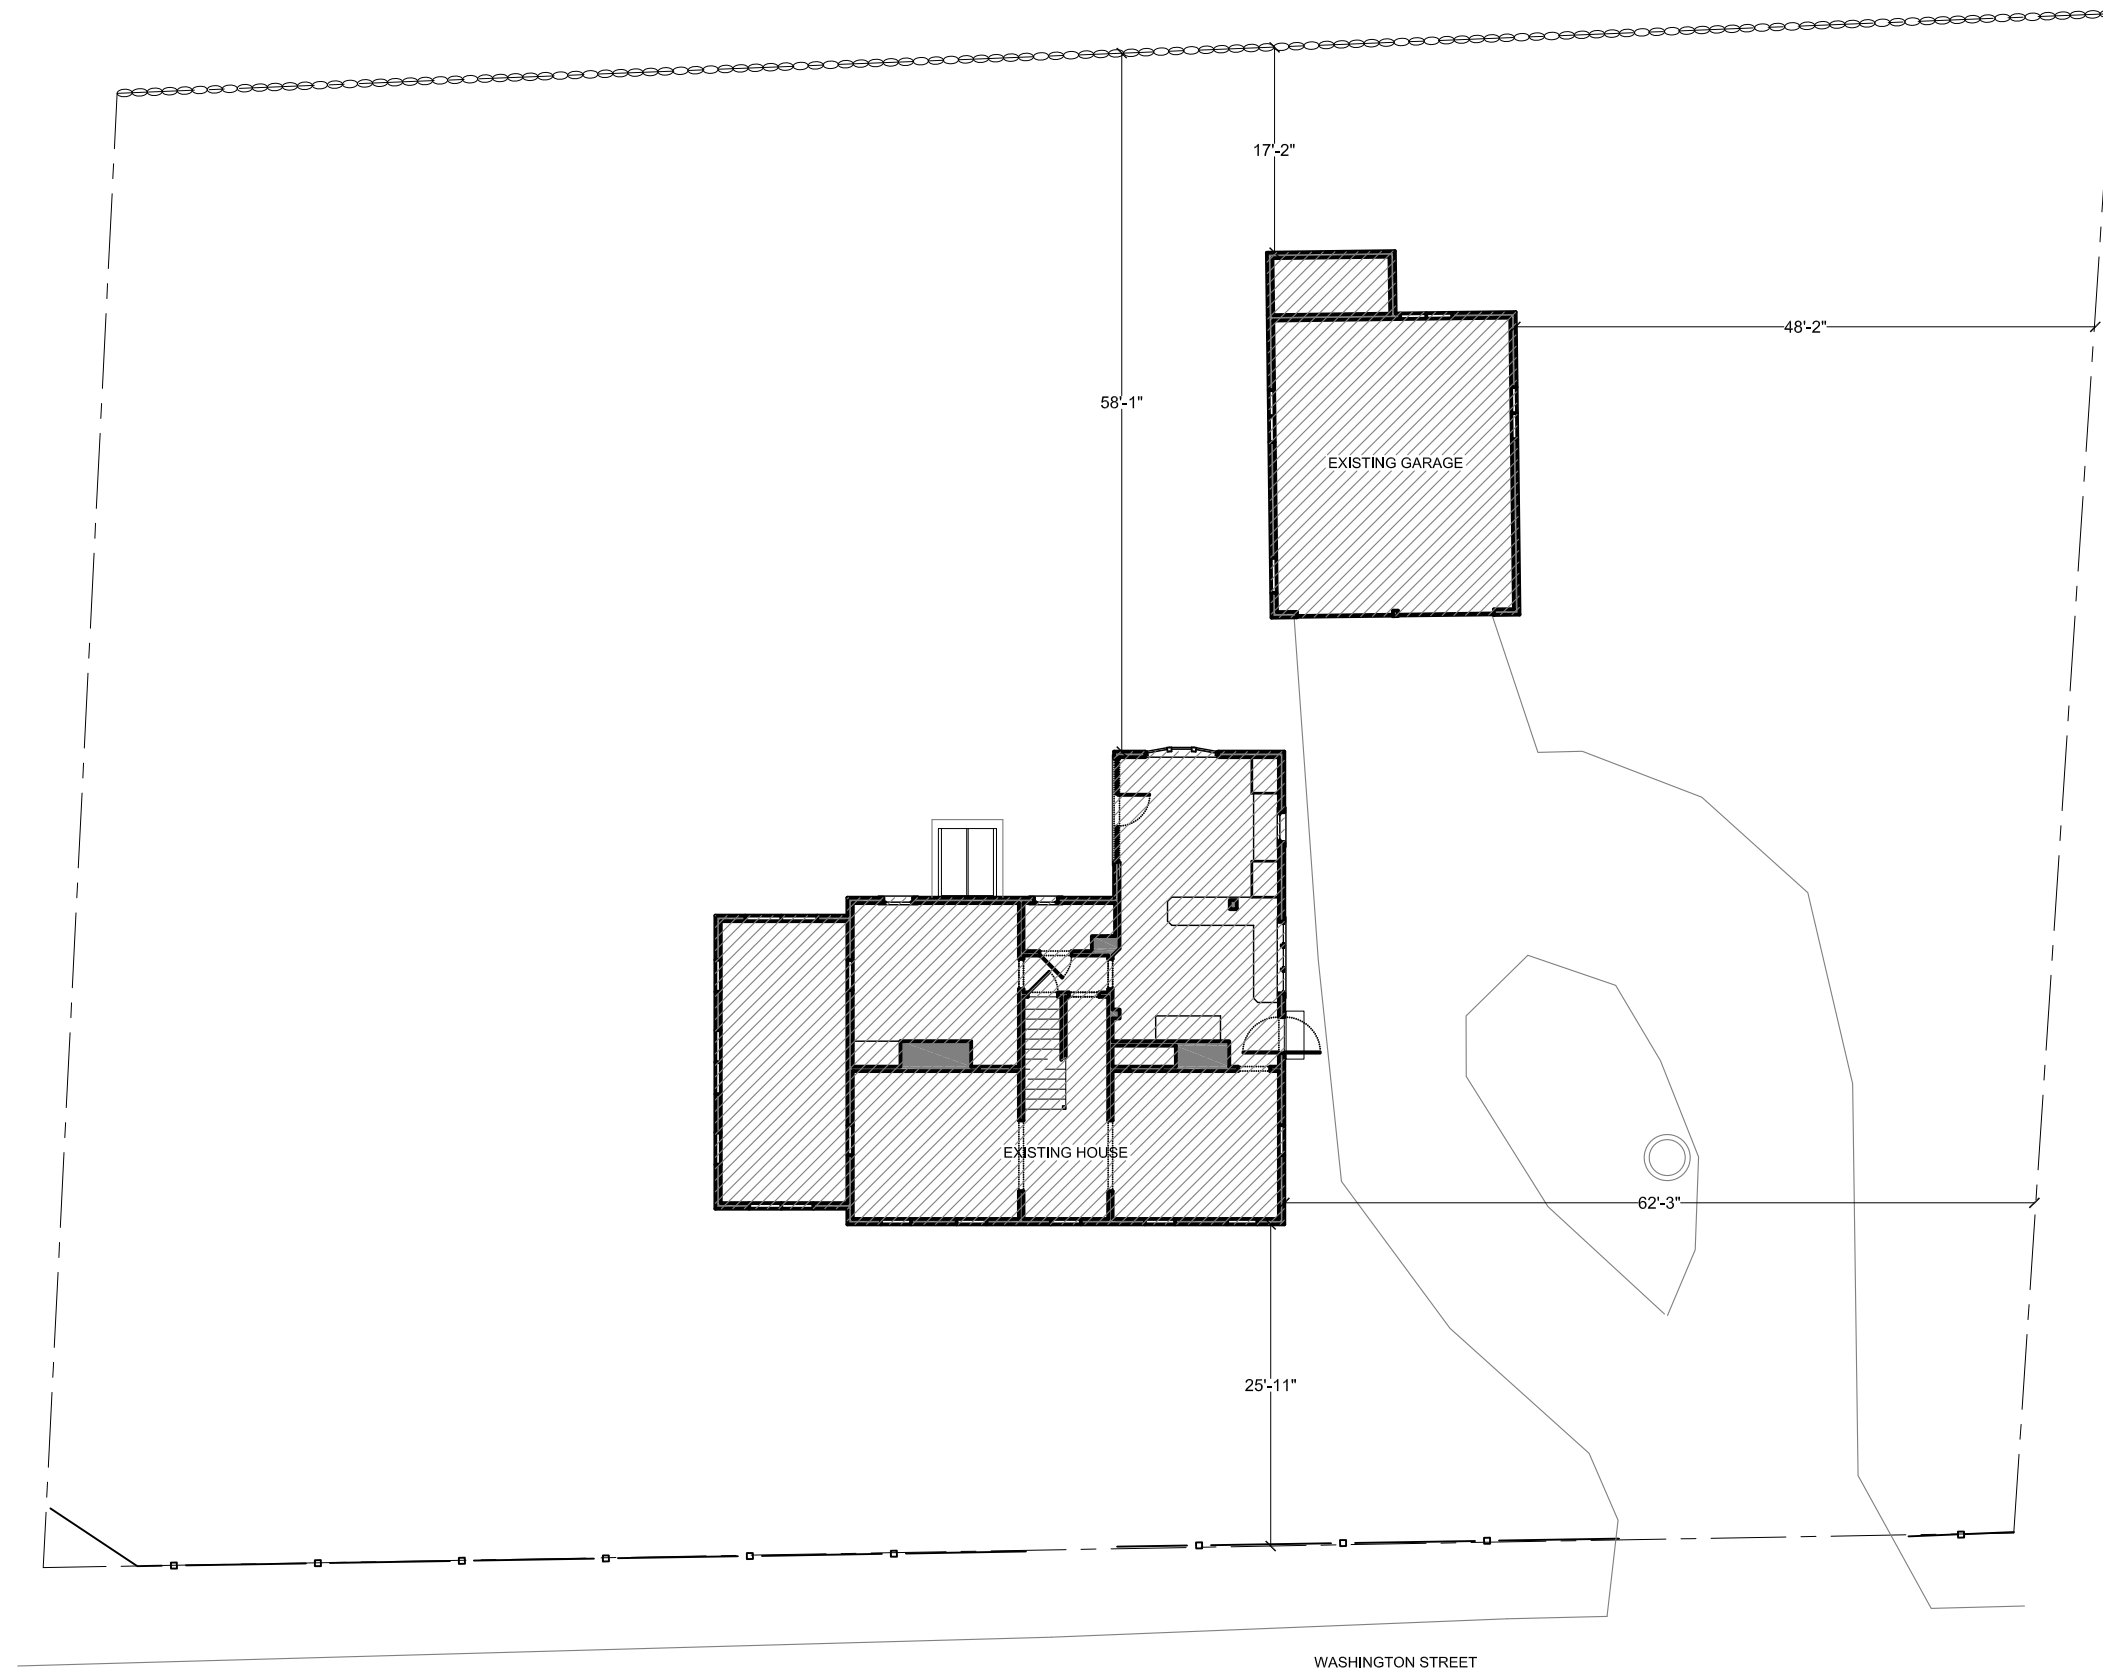


Berents Residence
183 Washington St
Boxford, MA
Project No.2324

PROPOSED:
SITE PLAN & FIRST FLOOR PLAN

Scale: 1/16"=1'-0"

2 June 2016

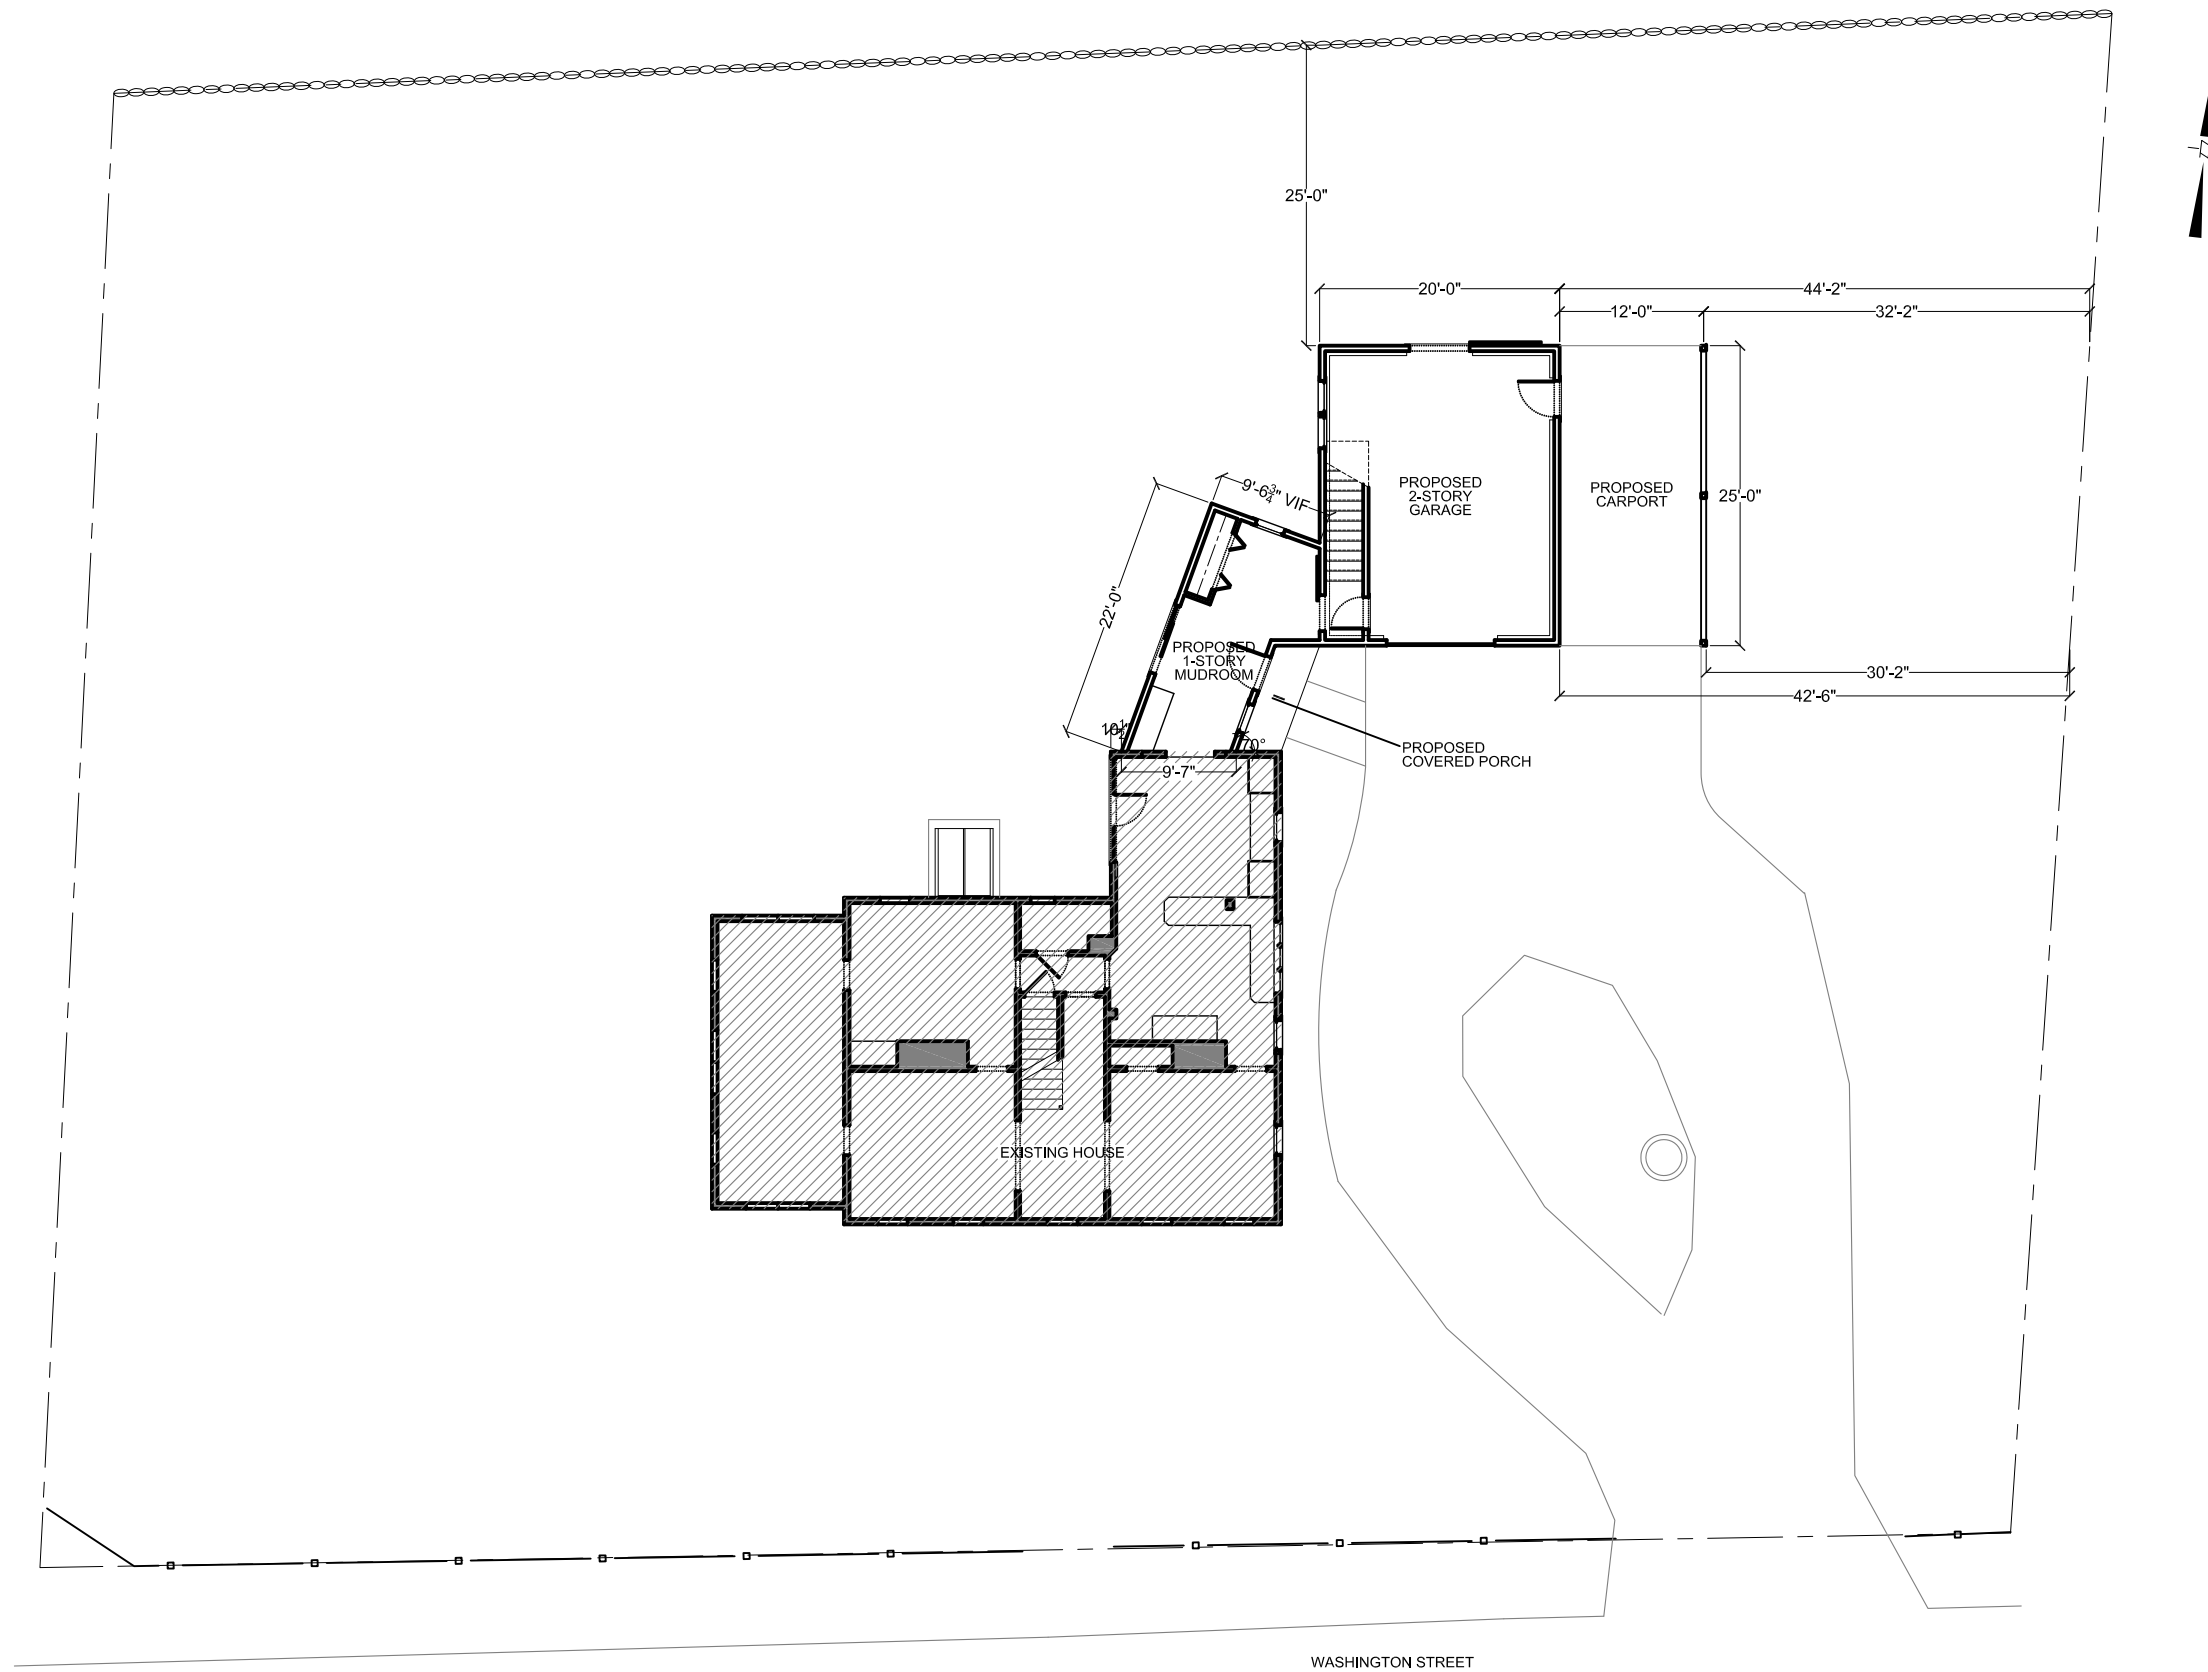


Berents Residence
183 Washington St
Boxford, MA
Project No.2324

PROPOSED:
SECOND FLOOR & ROOF PLAN

Scale: 1/16"=1'-0"

2 June 2016

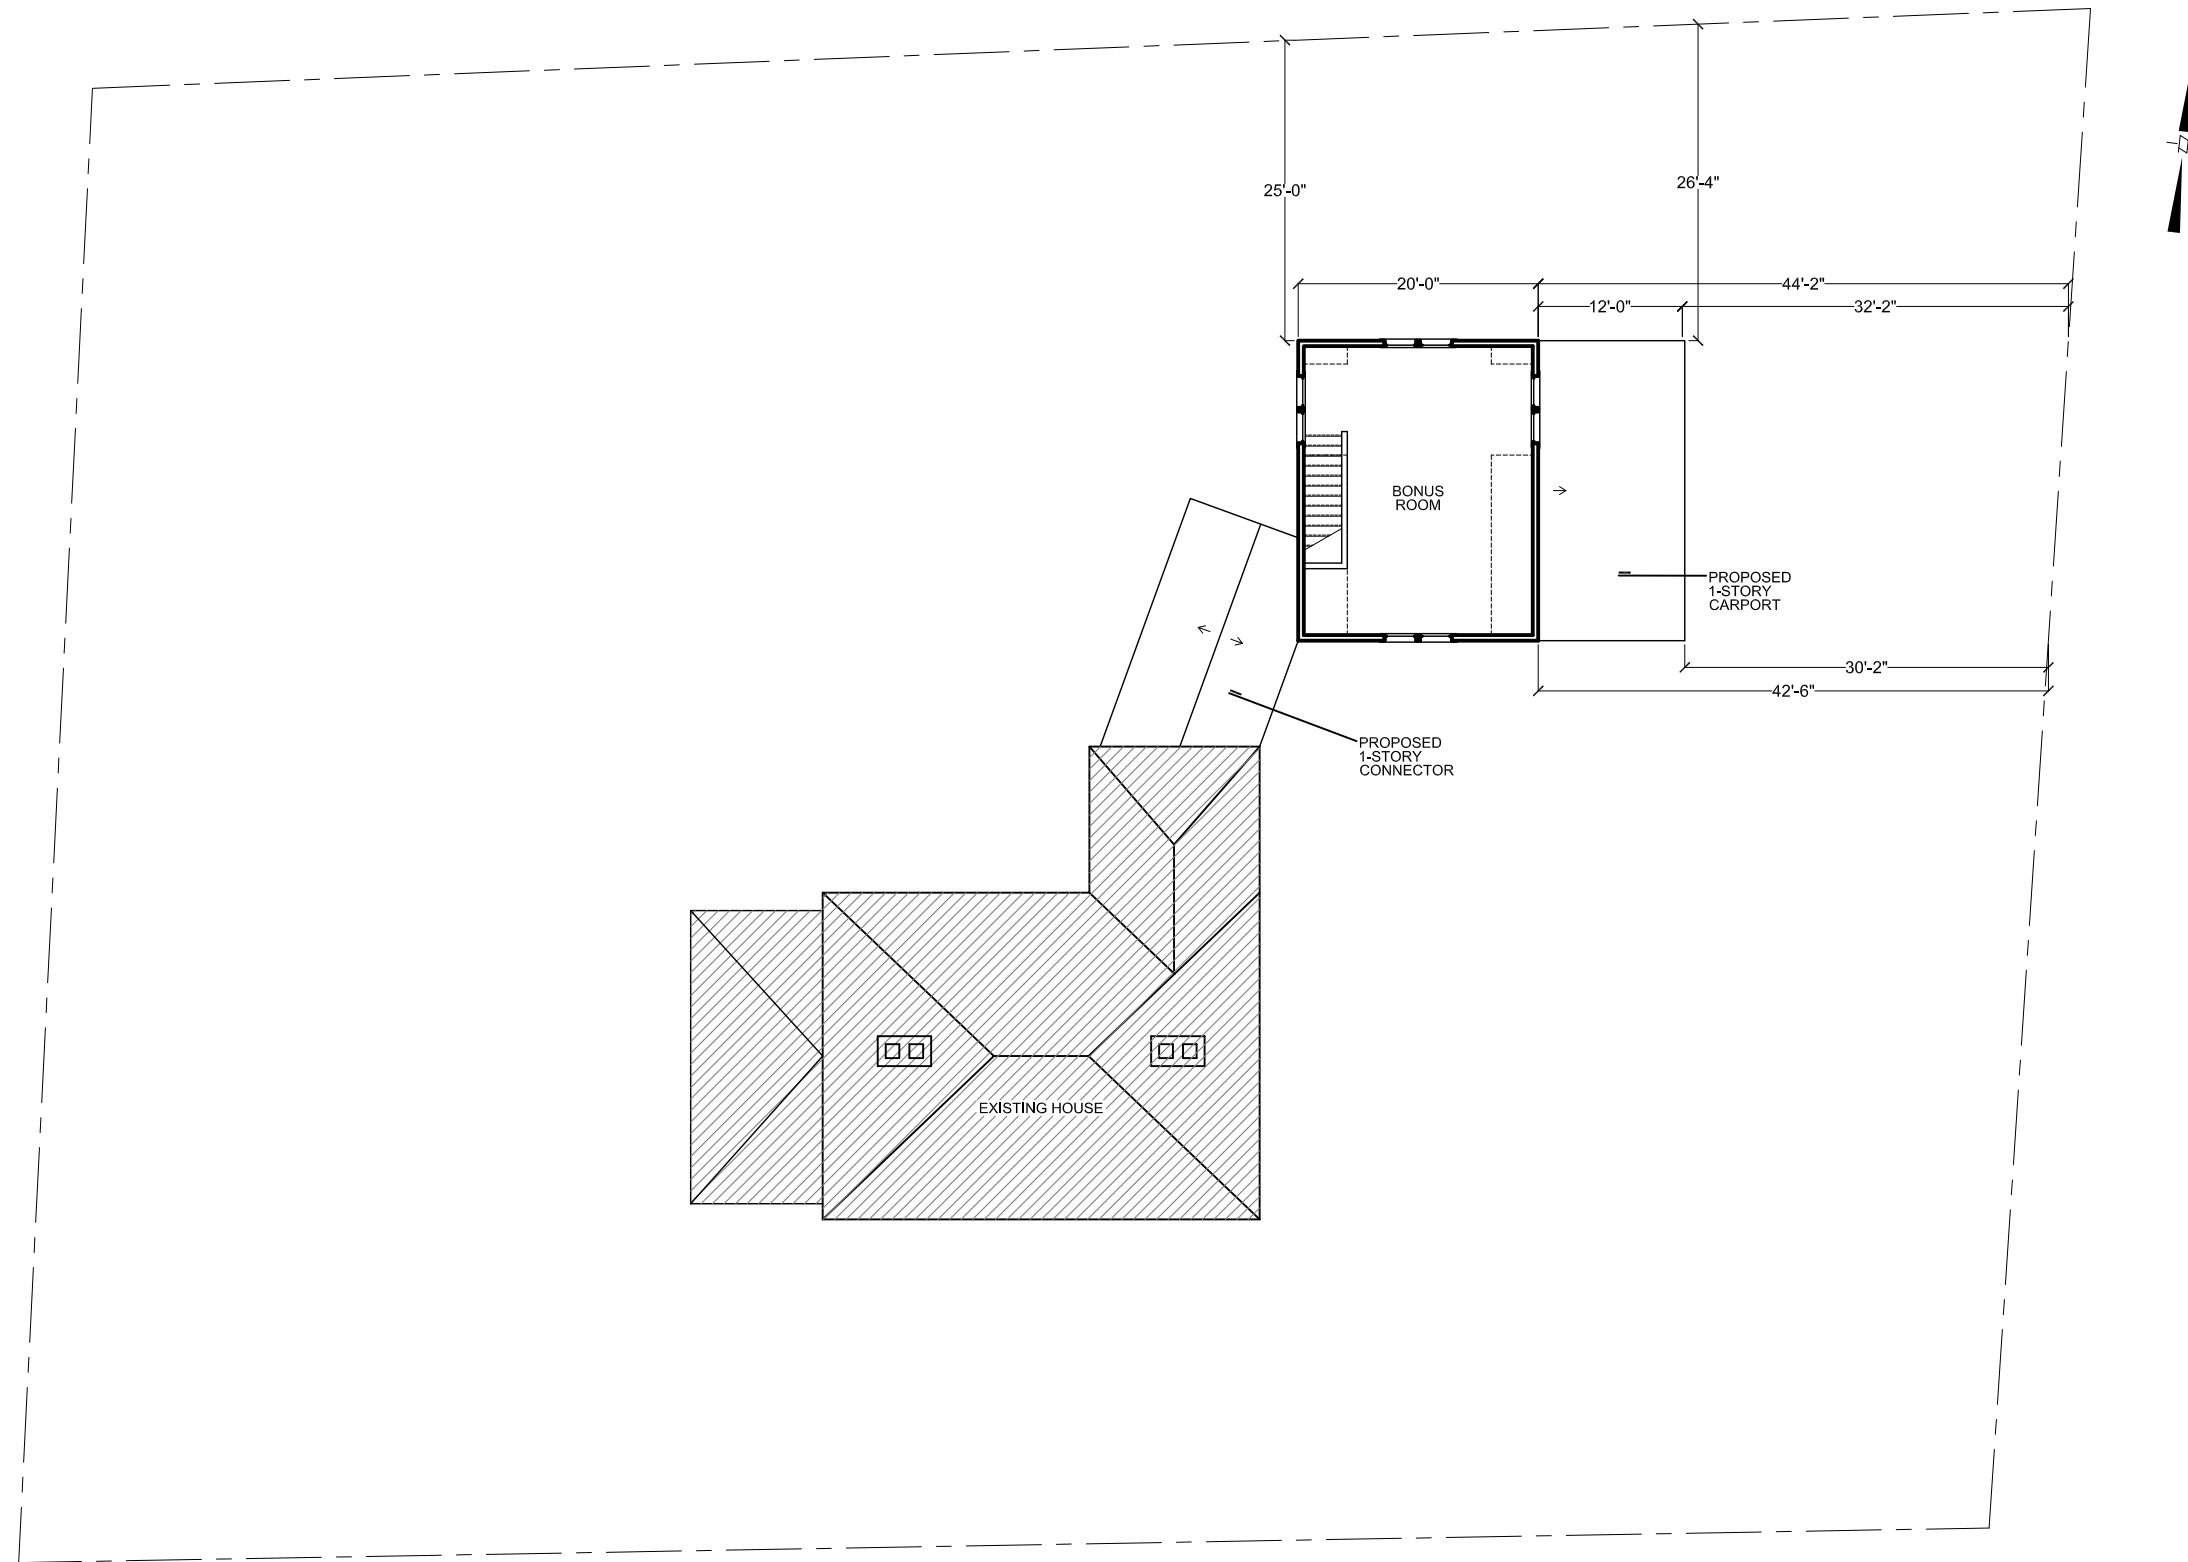


Berents Residence
183 Washington St
Boxford, MA
Project No.2324

PROPOSED:
EXTERIOR ELEVATIONS

Scale: 1/8"=1'-0"

2 June 2016

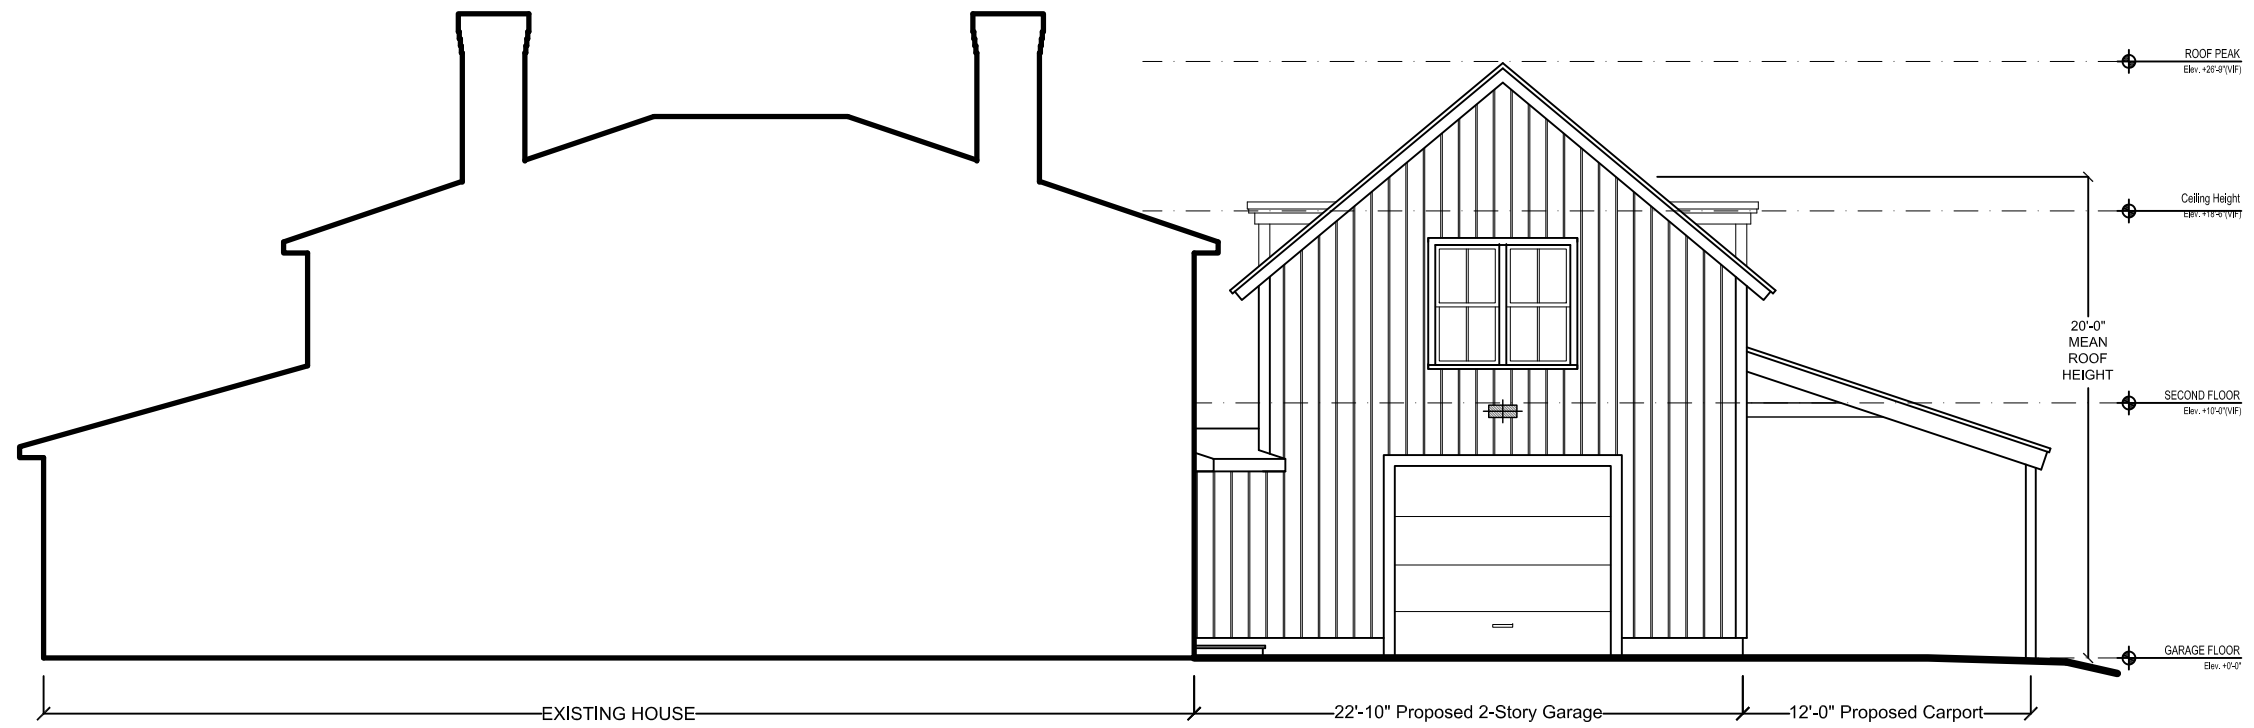

FRONT (South) ELEVATION




SIDE (East) ELEVATION

Berents Residence
183 Washington St
Boxford, MA
Project No.2324

**PROPOSED:
EXTERIOR ELEVATIONS**

Scale: 1/8"=1'-0"

2 June 2016

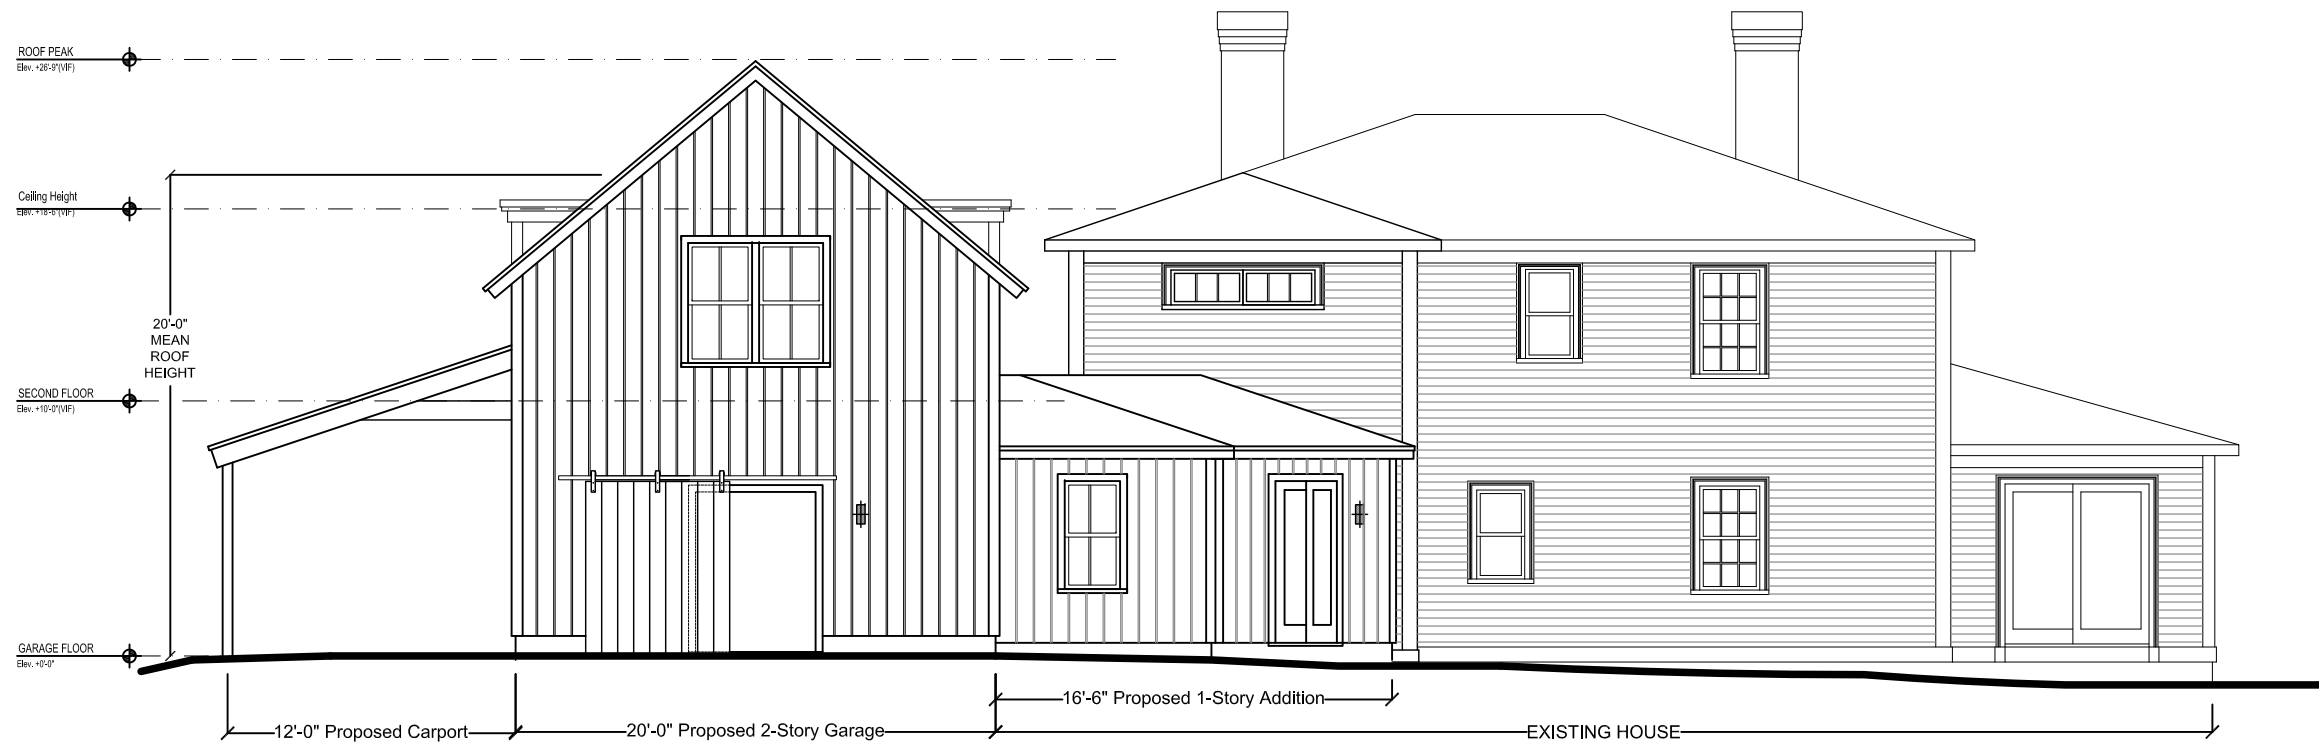

REAR (North) ELEVATION



SIDE (West) ELEVATION

Berents Residence
183 Washington St
Boxford, MA
Project No.2324