

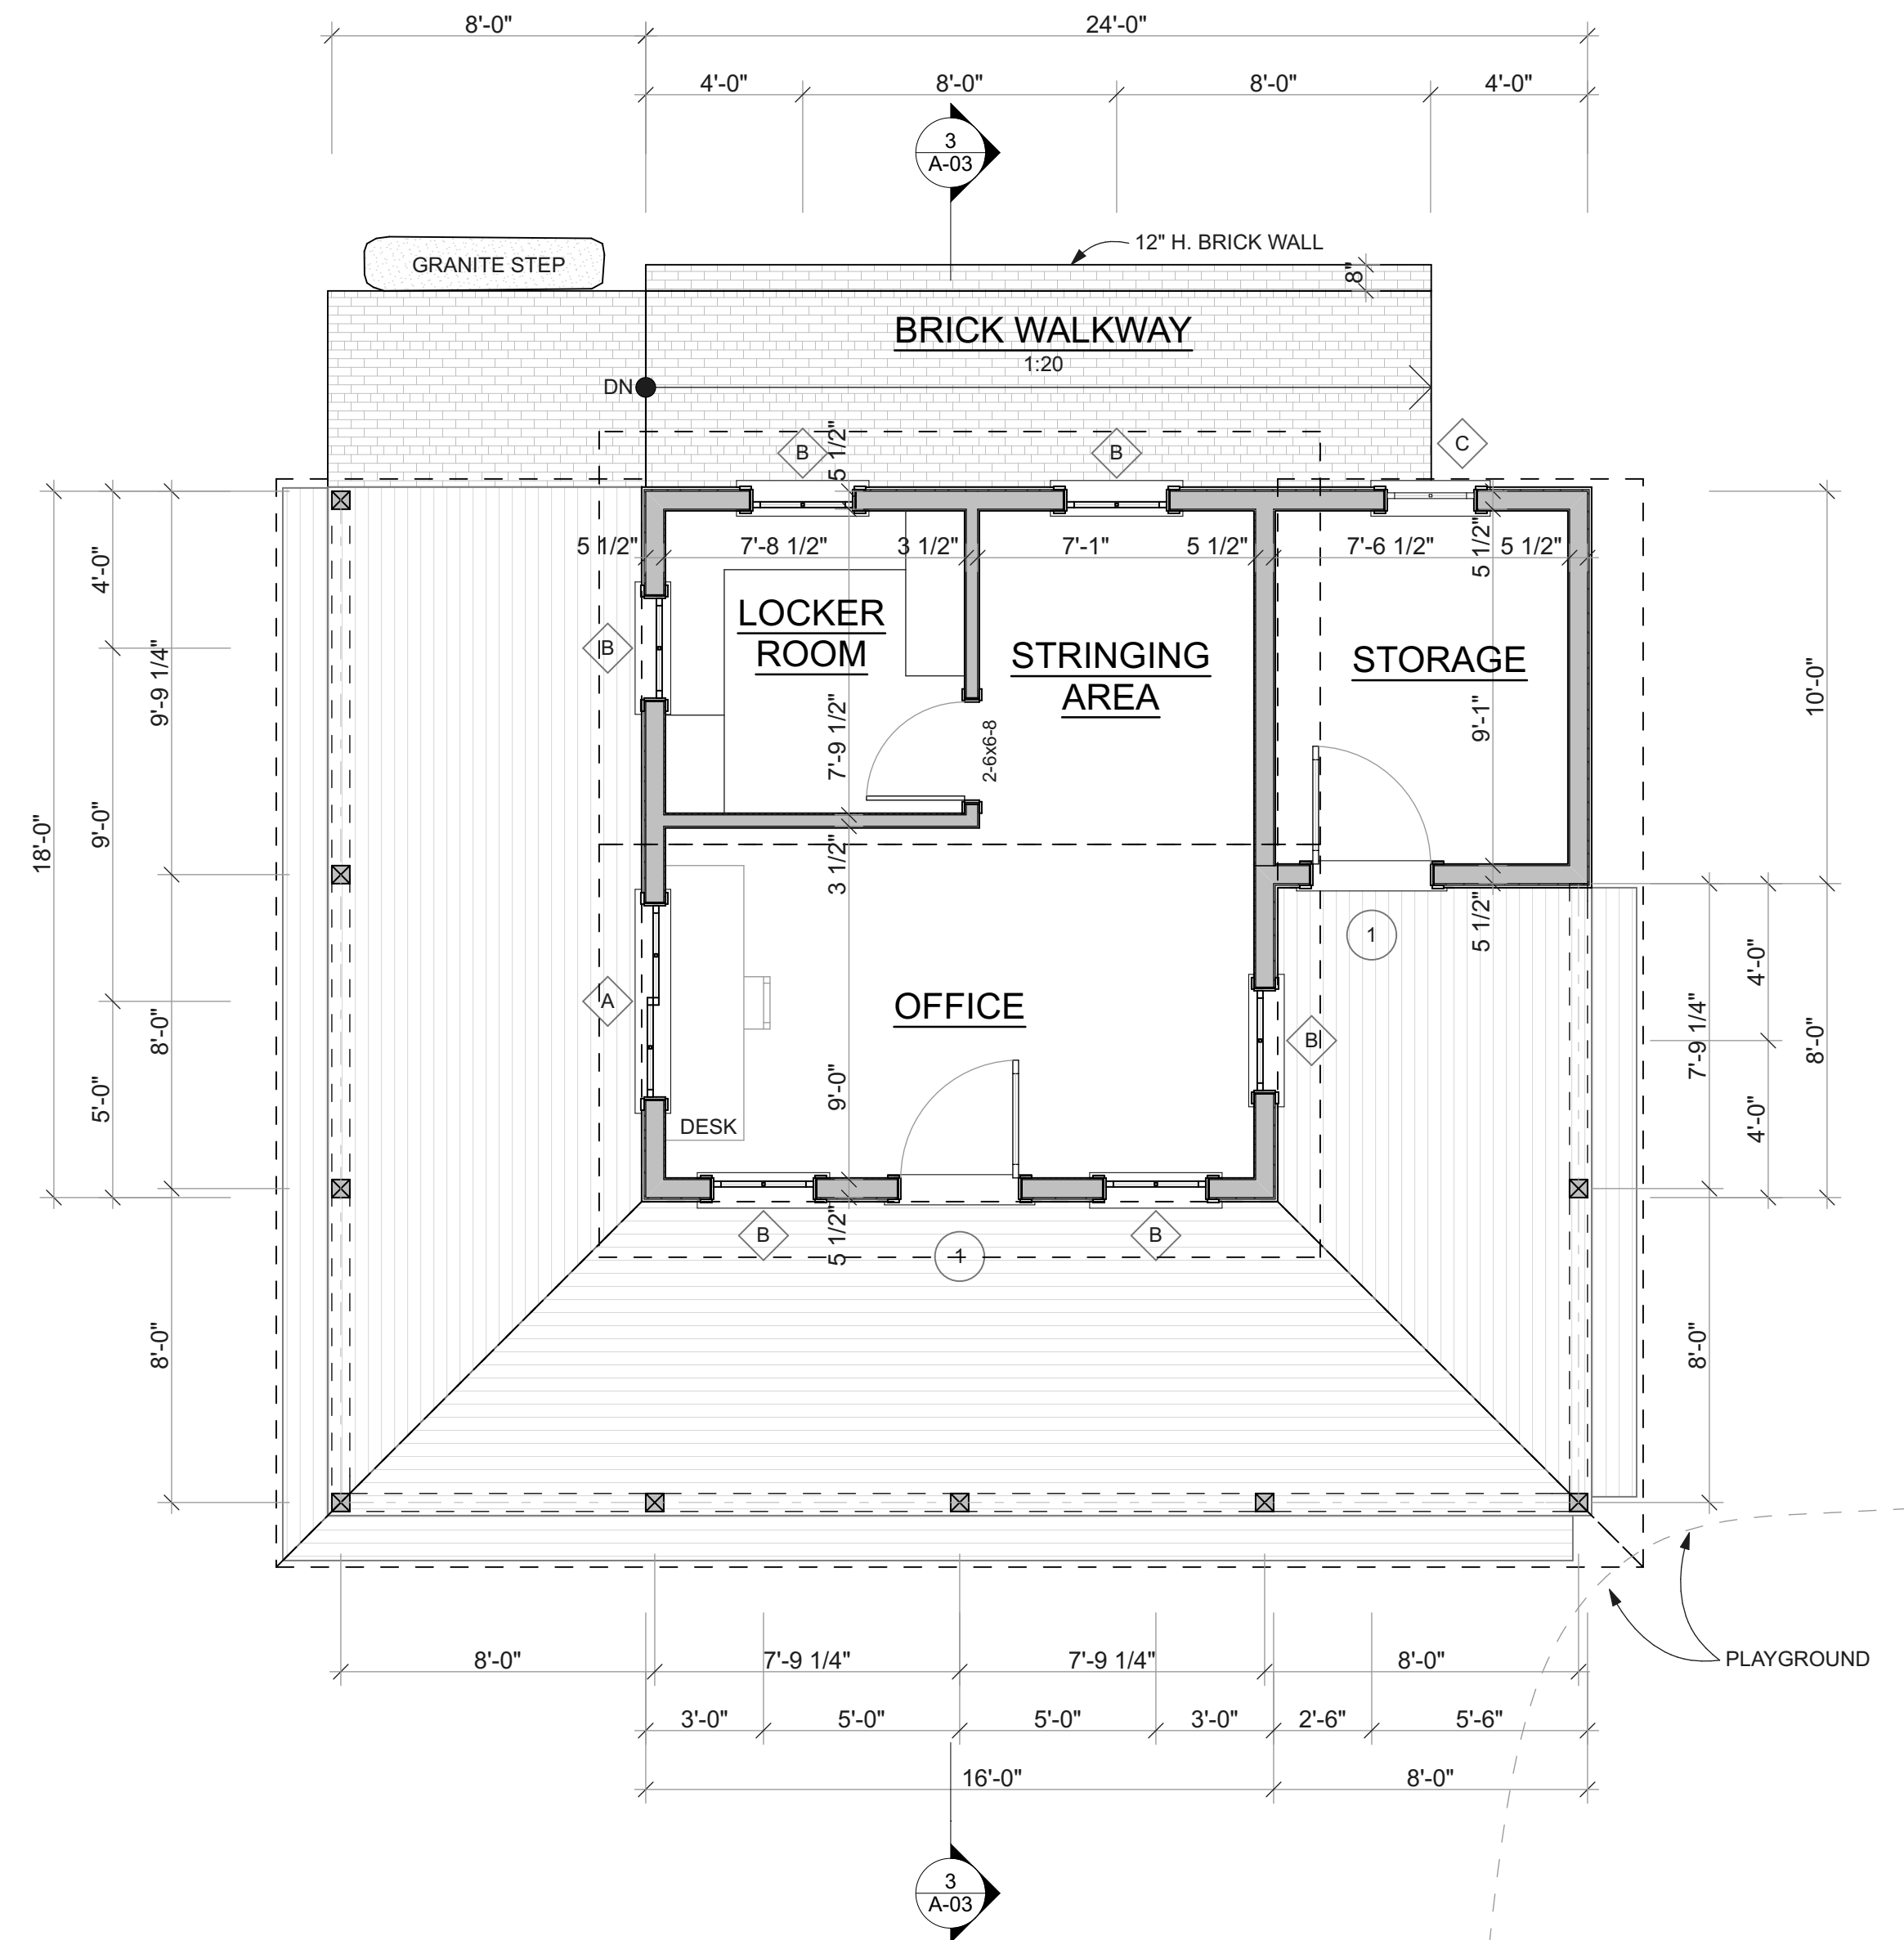



FOUNDATION PLAN
SCALE: 1/4" = 1'-0"

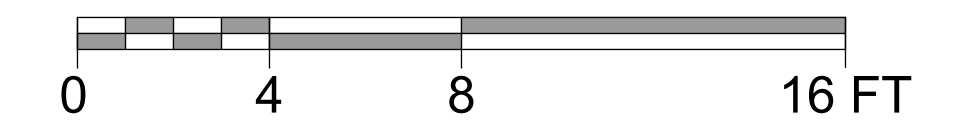

FIRST FLOOR PLAN
SCALE: 1/4" = 1'-0"

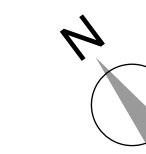

PERMIT SET
NOT FOR CONSTRUCTION

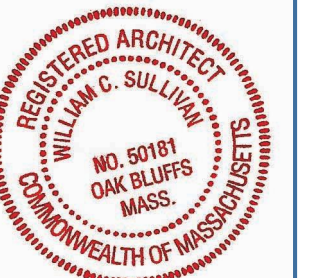


SET:	DATE:

PROJECT NAME: **CHILMARK COMMUNITY CENTER**
ADDRESS: **520 SOUTH ROAD, CHILMARK MA**
SHEET TITLE: **FLOOR PLAN AND FOUNDATION PLAN**


PROJECT NAME:	CHILMARK COMMUNITY CENTER
ADDRESS:	520 SOUTH ROAD, CHILMARK MA
SHEET TITLE:	FLOOR PLAN AND FOUNDATION PLAN
DRAWN BY:	DL/MH
DATE:	2017-06-20
MAP/PARCEL:	M-P
JOB #:	17C01
DRAWING #:	

A-01

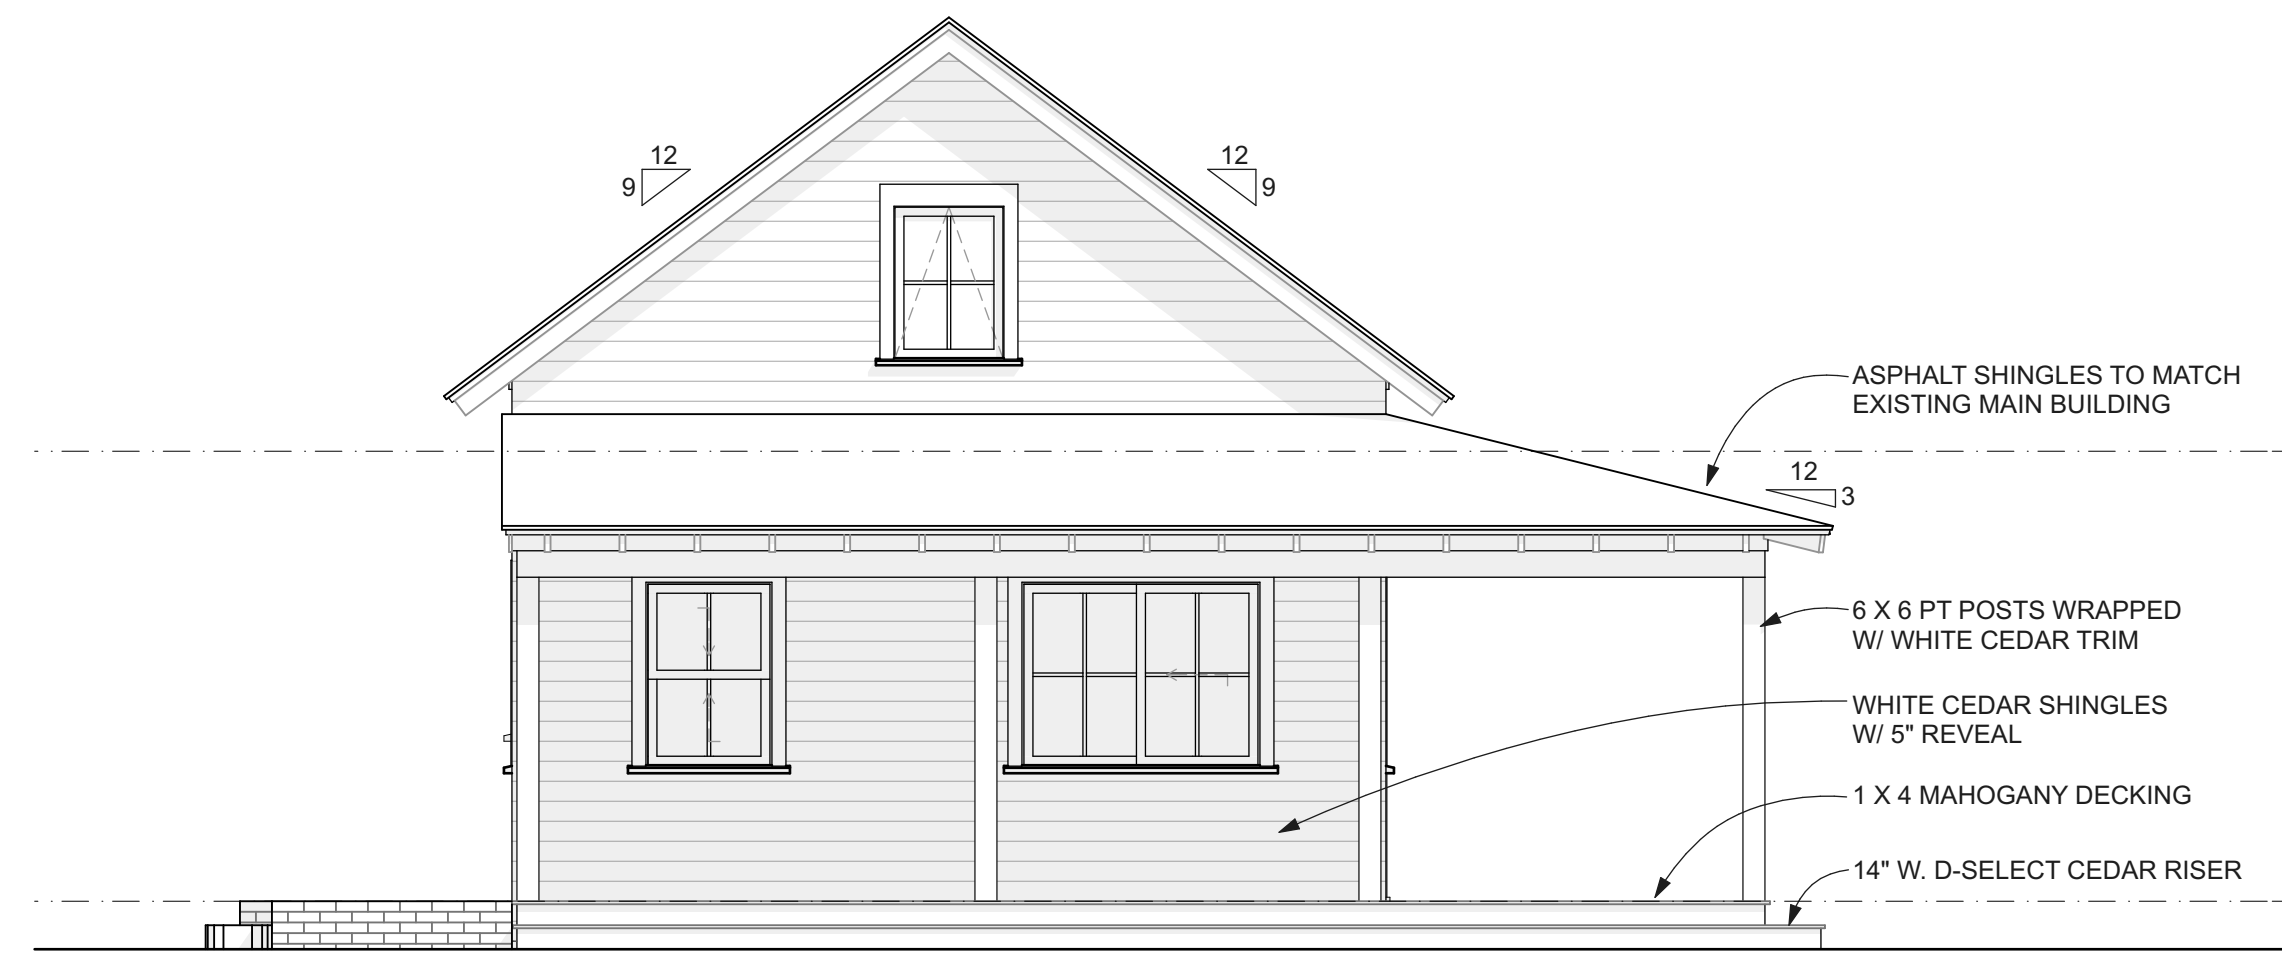


WEST ELEVATION

SCALE: 1/4" = 1'-0"

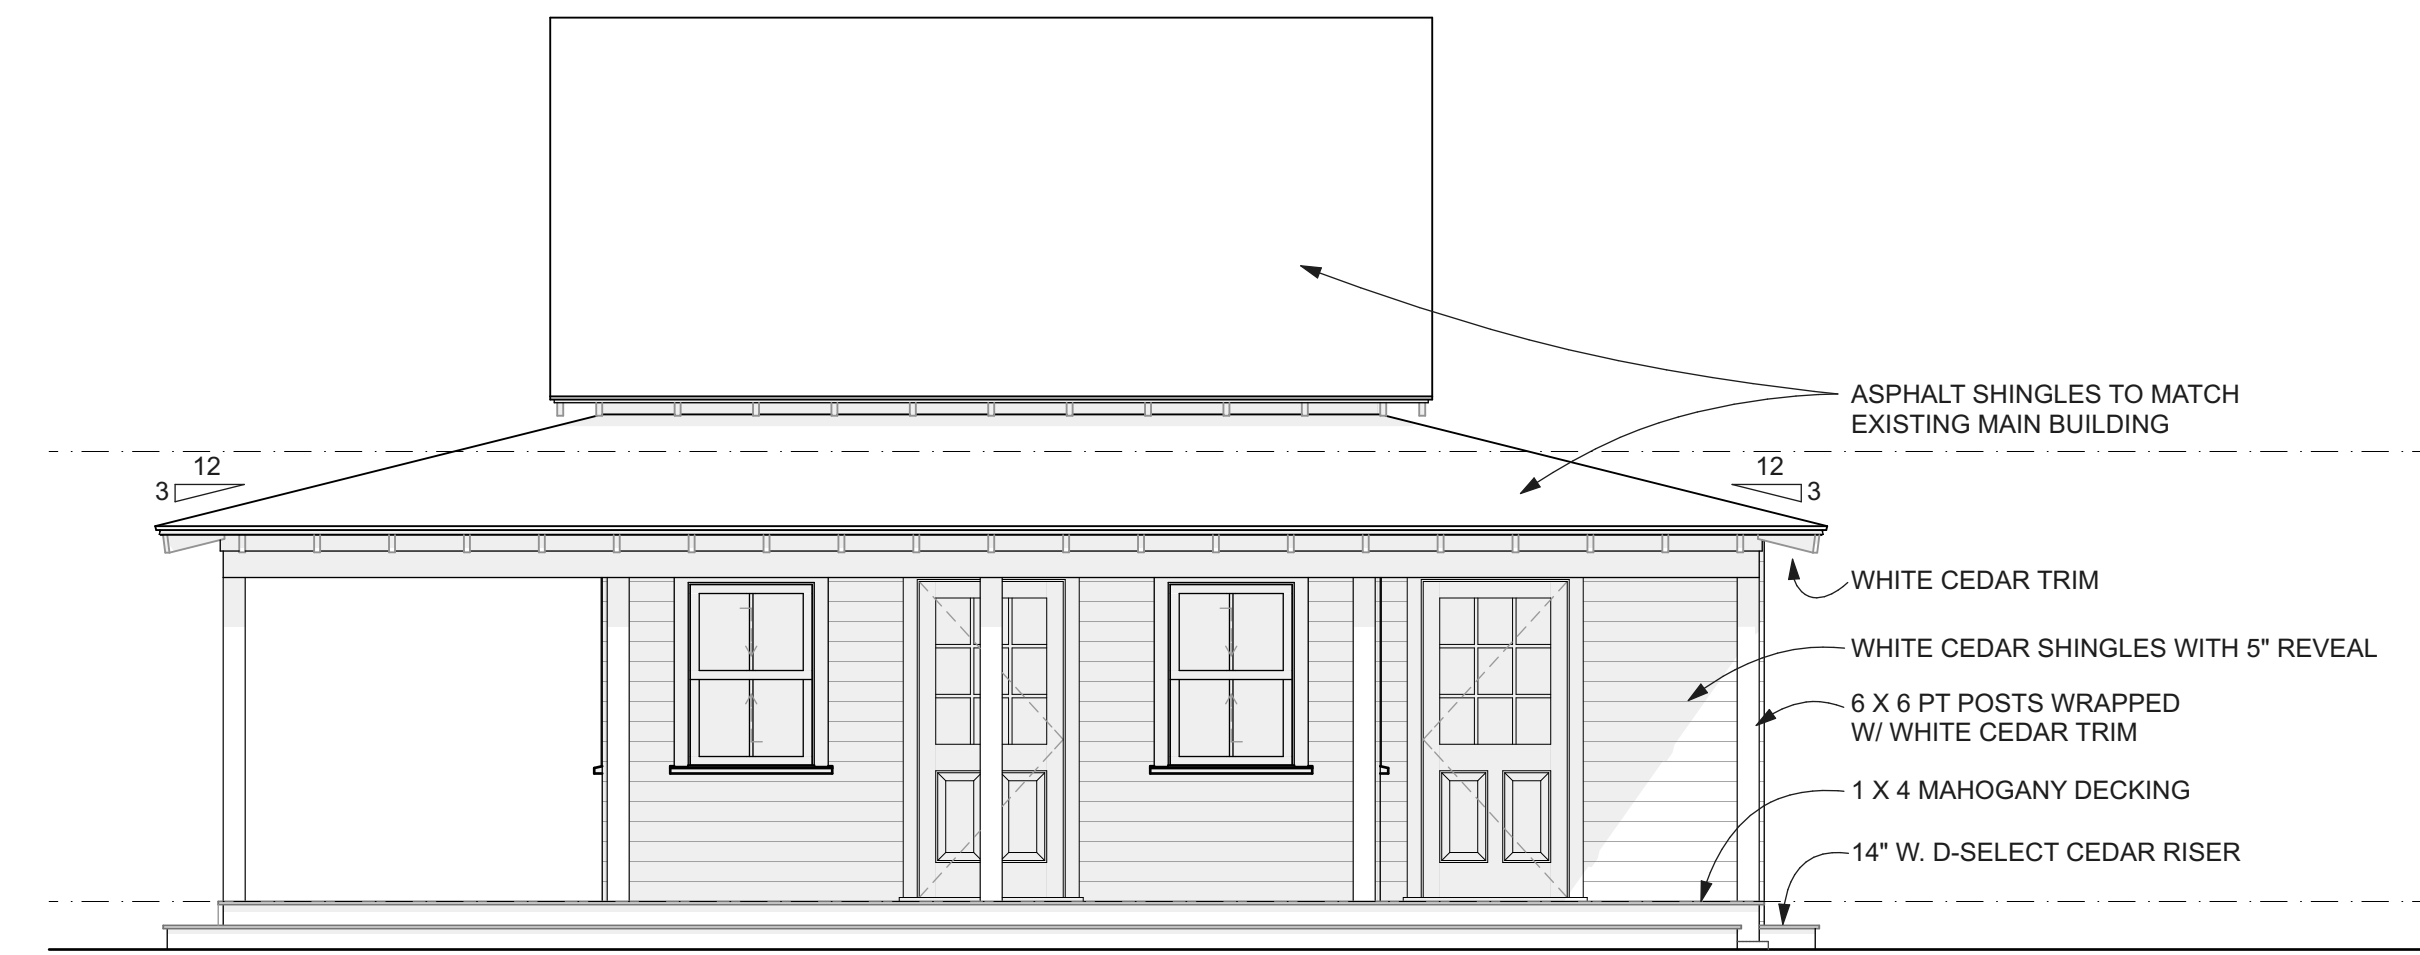


SOUTH ELEVATION

SCALE: 1/4" = 1'-0"

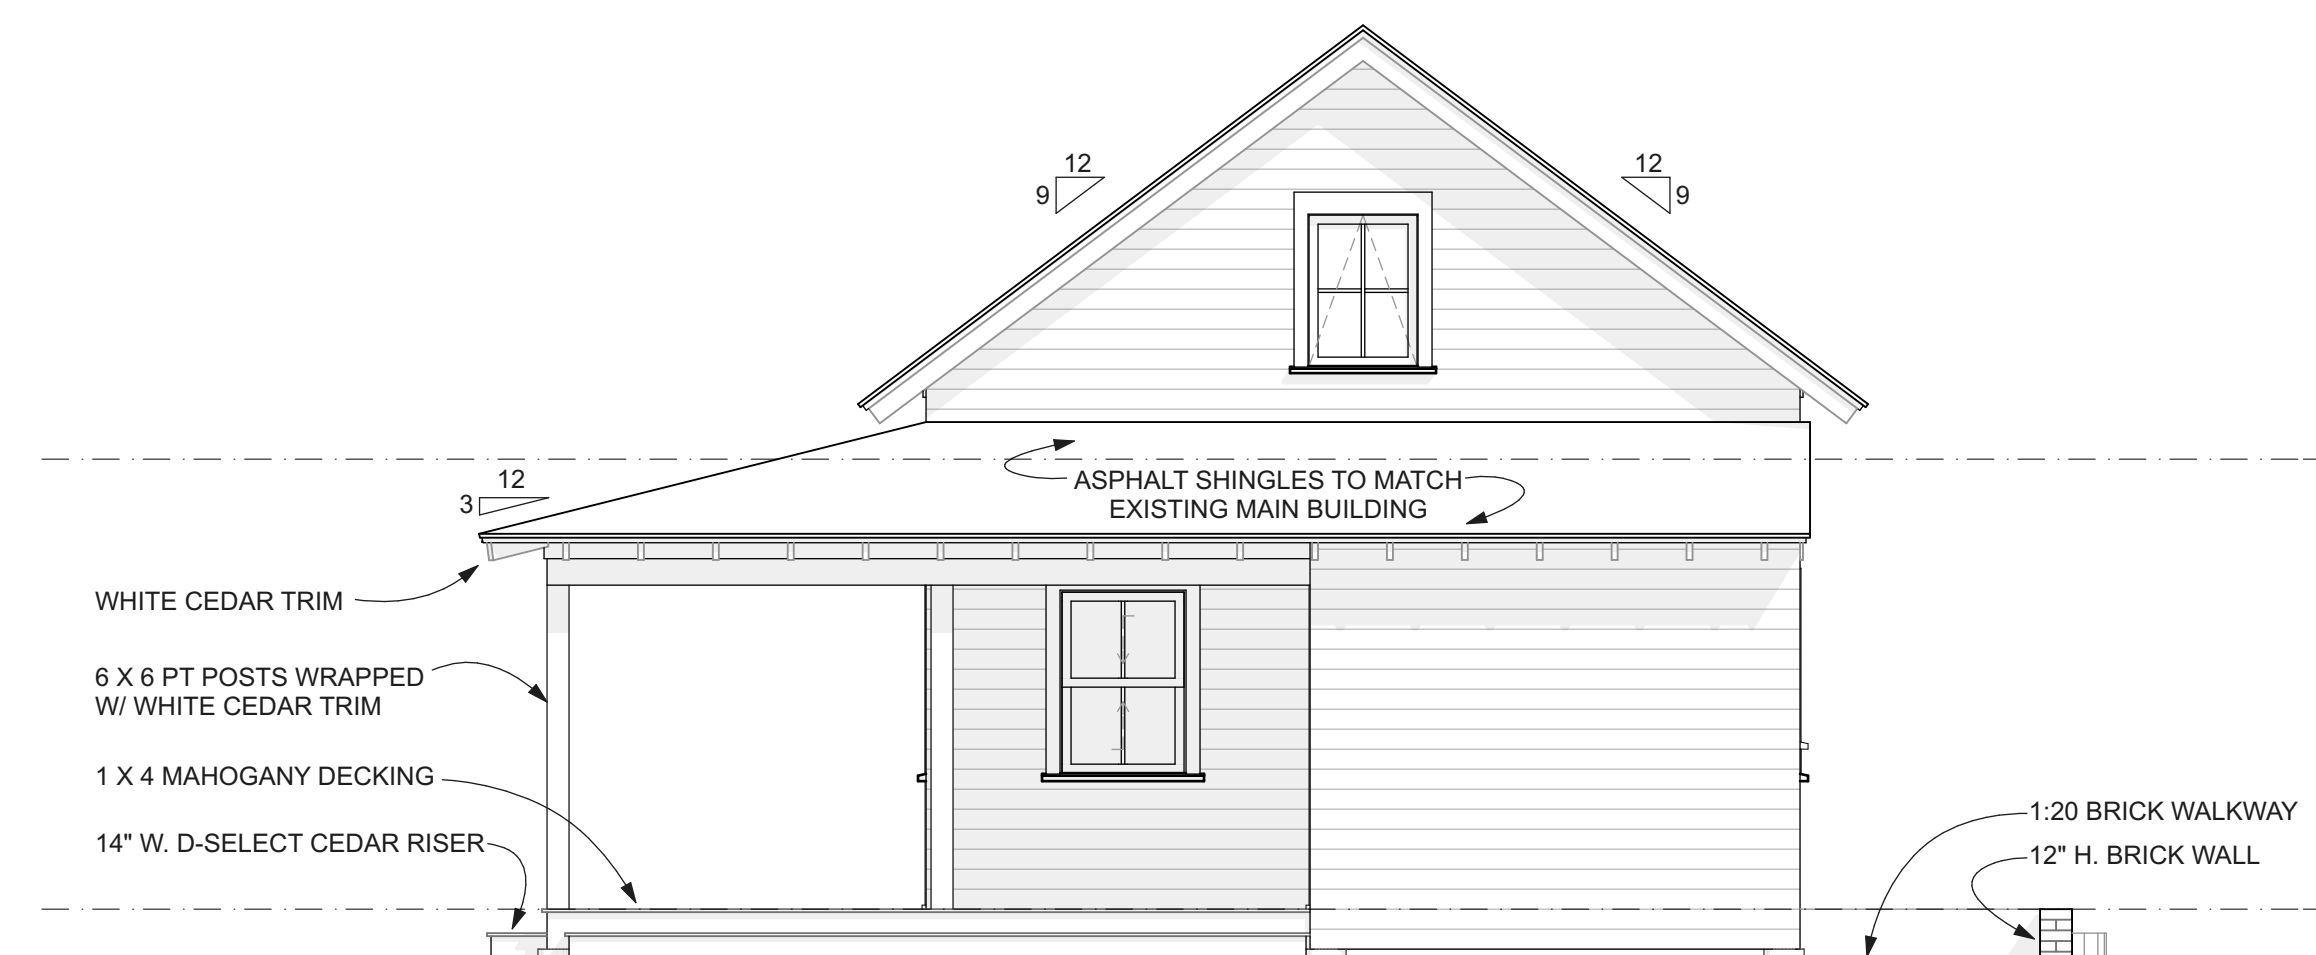


EAST ELEVATION

SCALE: 1/4" = 1'-0"

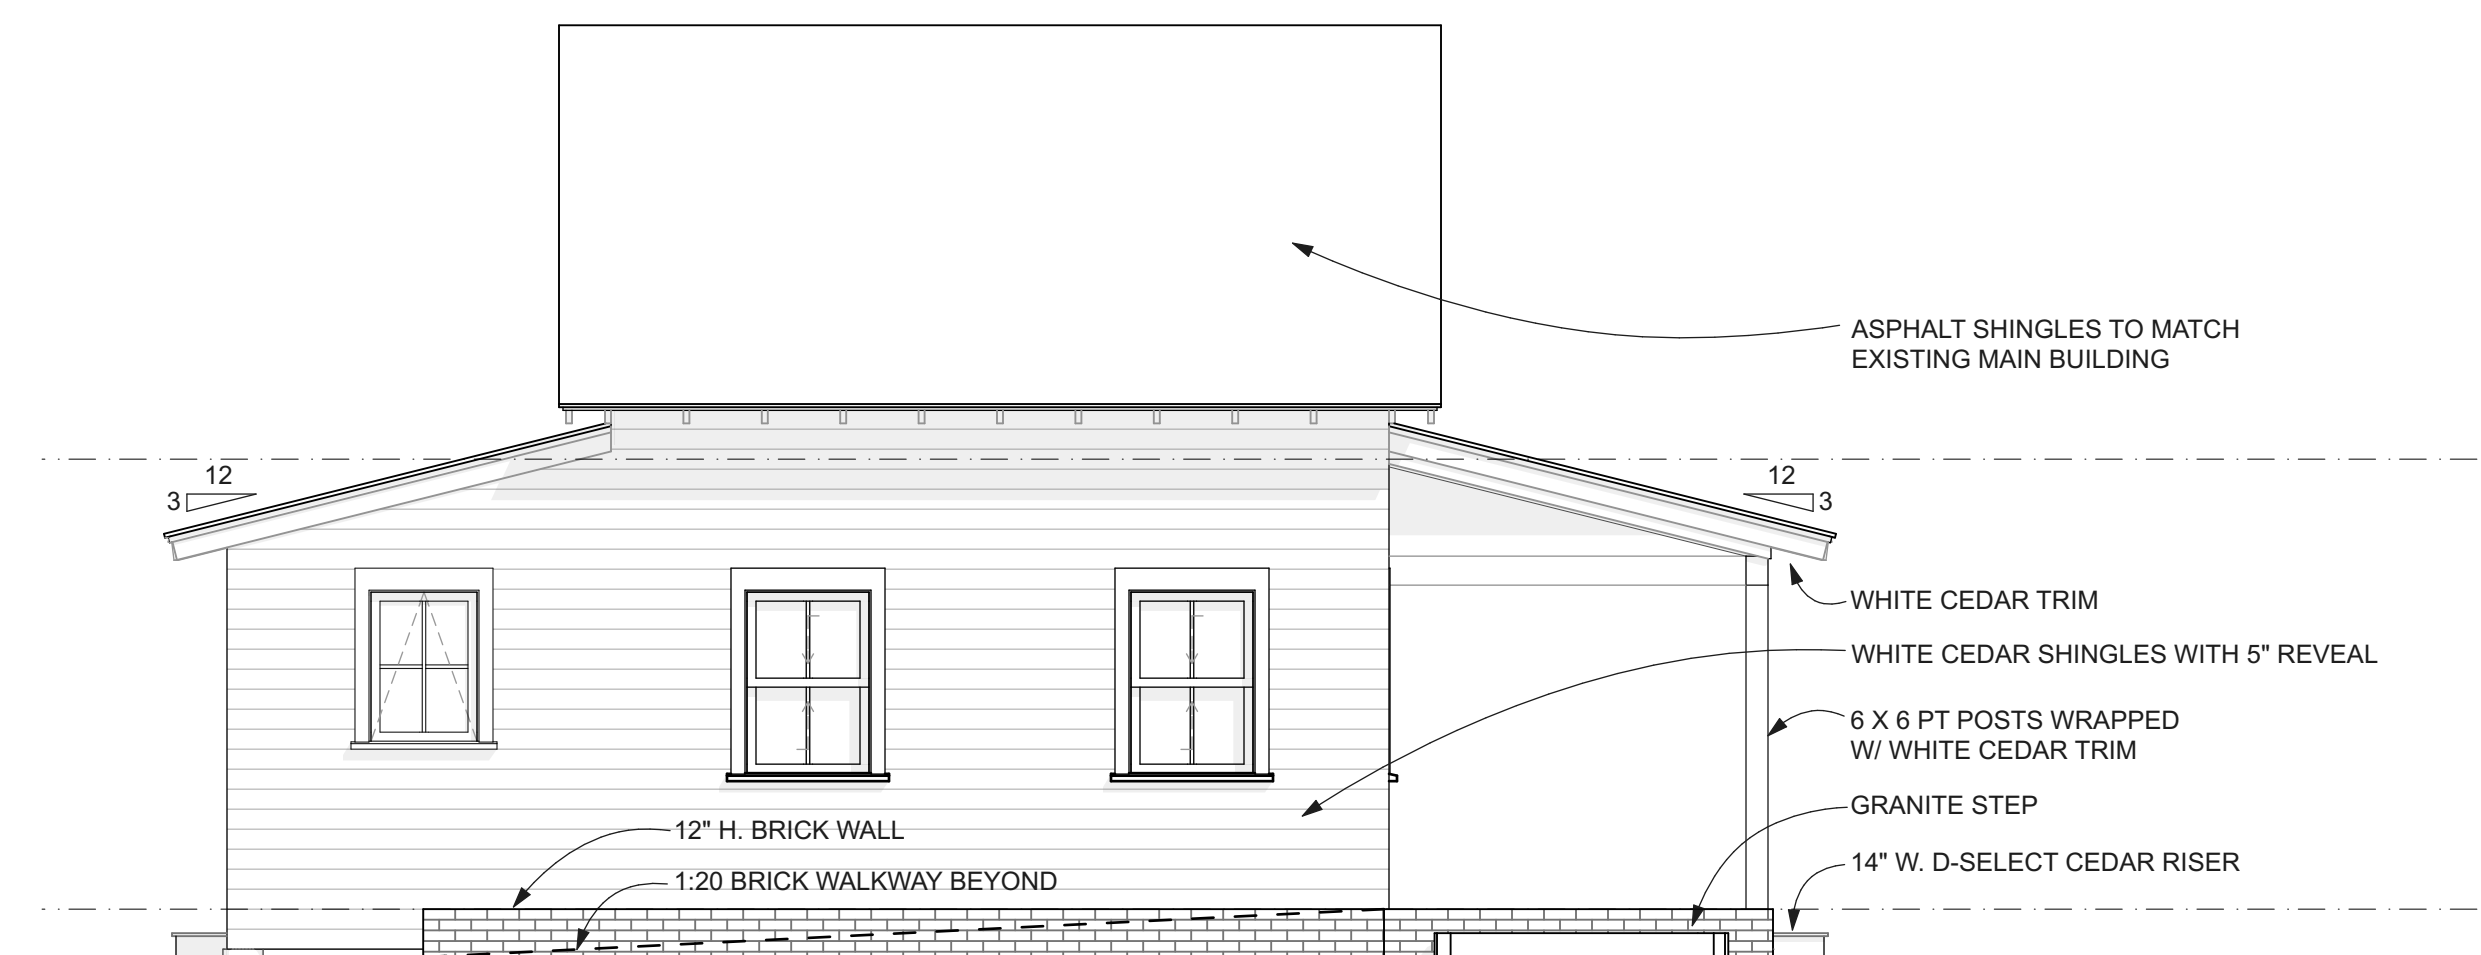

NORTH ELEVATION

SCALE: 1/4" = 1'-0"

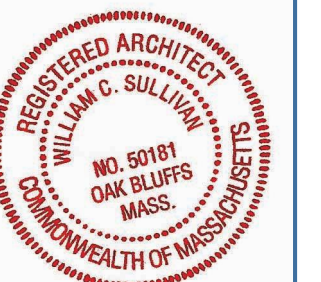

SET: DATE:

PROJECT NAME: CHILMARK COMMUNITY CENTER
ADDRESS: 520 SOUTH ROAD, CHILMARK MA
SHEET TITLE: EXTERIOR ELEVATIONS

DRAWN BY: DL/MH

DATE: 2017-06-20


MAP/PARCEL: M-P

JOB #: 17C01

DRAWING #:


A-02

PERMIT SET
NOT FOR CONSTRUCTION

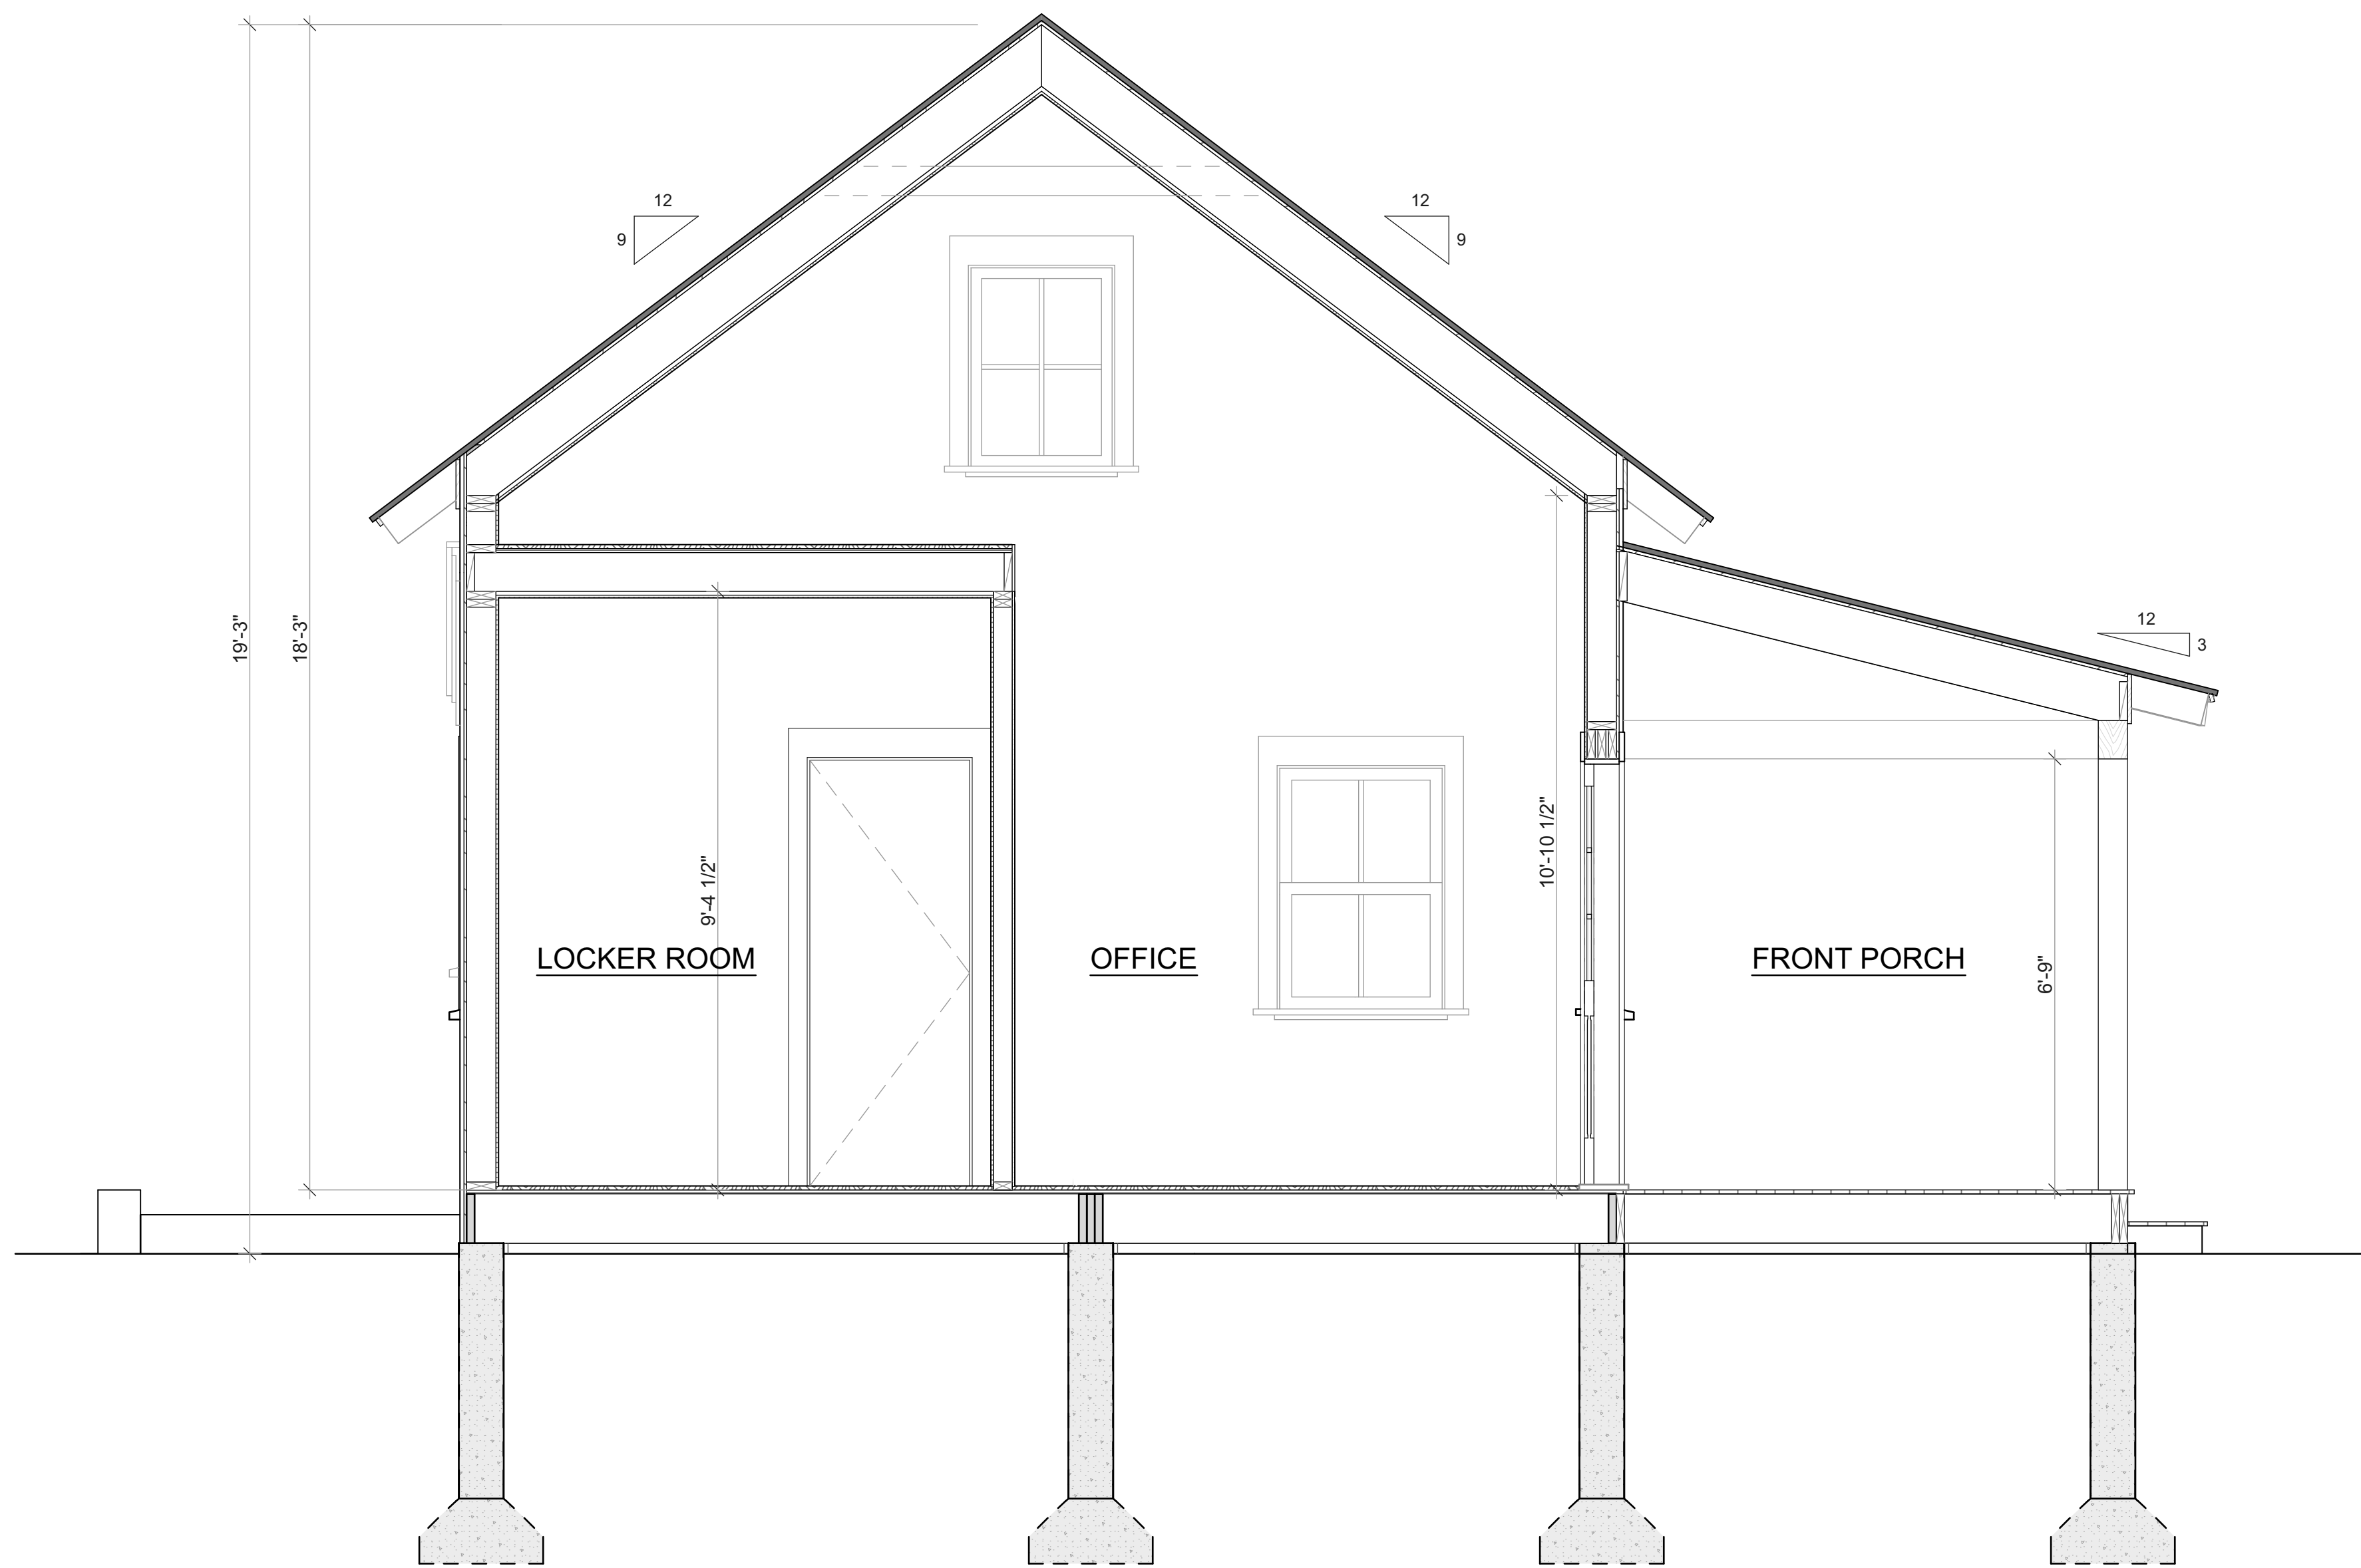

BUILDING SECTION

SCALE: 1/2" = 1'-0"

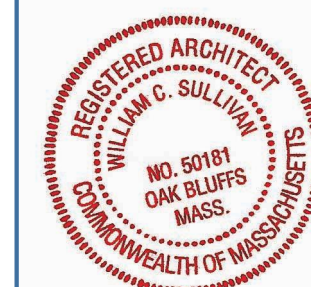

SET: DATE:

PROJECT NAME: **CHILMARK COMMUNITY CENTER**
 ADDRESS: **520 SOUTH ROAD, CHILMARK MA**
 SHEET TITLE: **BUILDING SECTION**

DRAWN BY: **DL/MH**

DATE: **2017-06-20**

MAP/PARCEL: **M-P**

JOB #: **17C01**

DRAWING #:

A-03

PERMIT SET
 NOT FOR CONSTRUCTION