



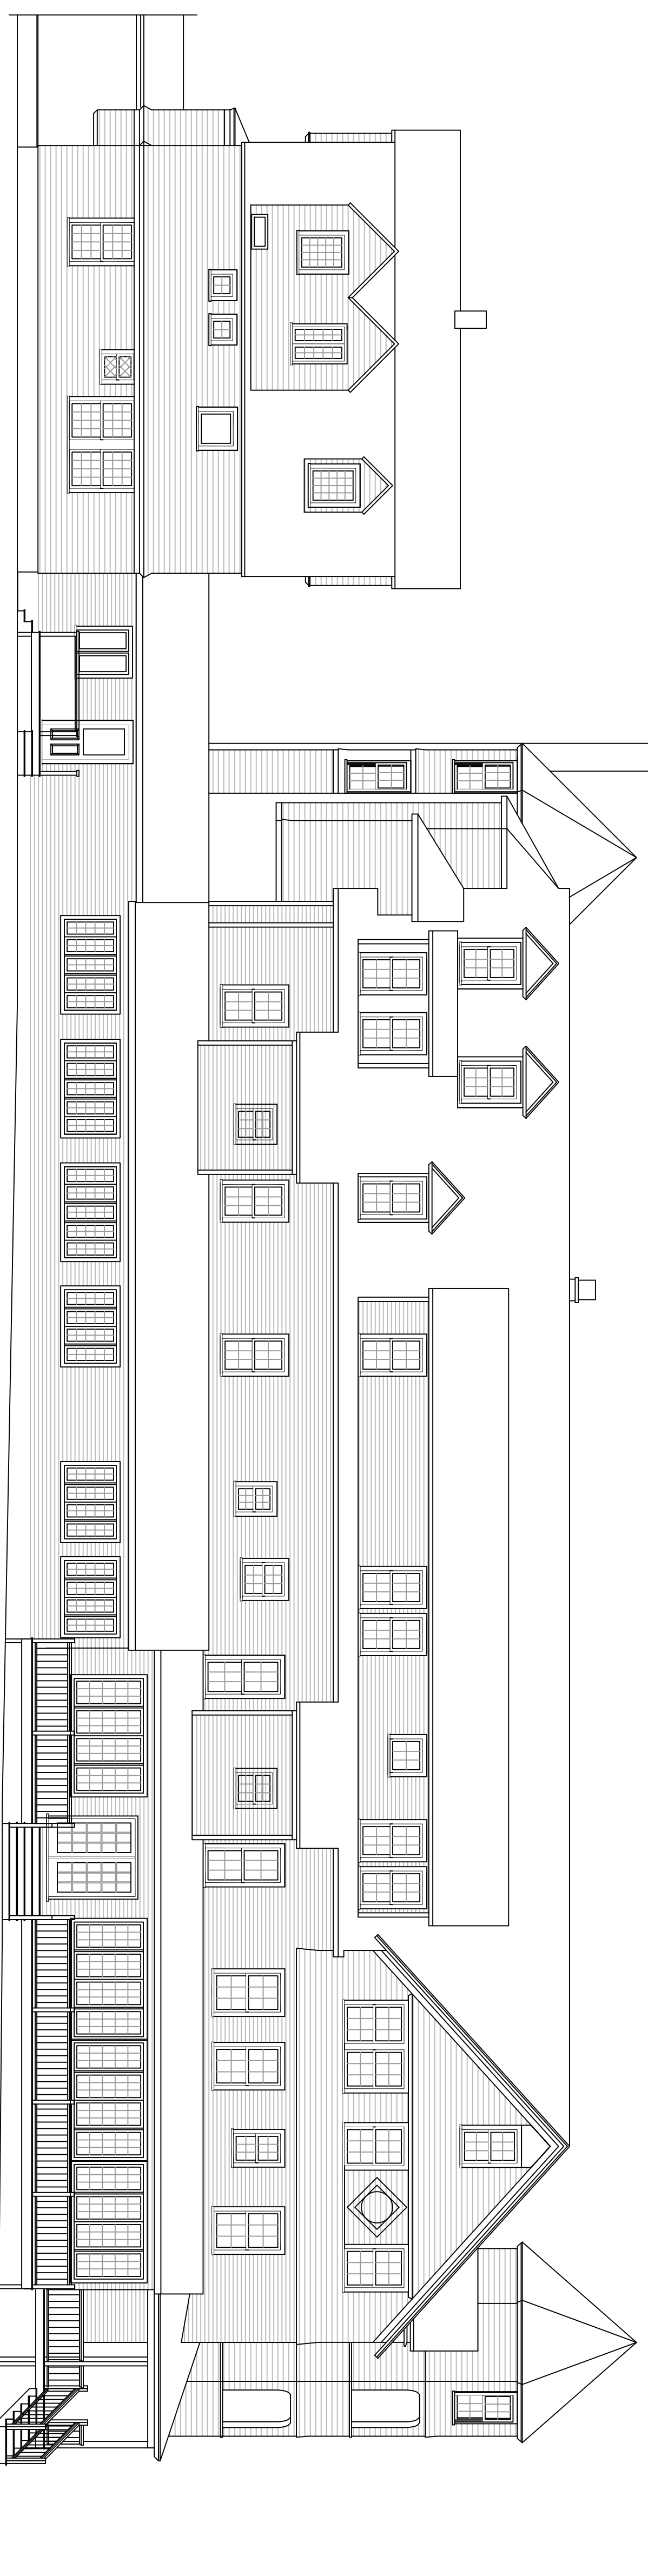


WENTWORTH MAIN BUILDING 1/8"=1'-0"
FRONT ELEVATION



WENTWORTH MAIN BUILDING 1/8"=1'-0"
REAR ELEVATION

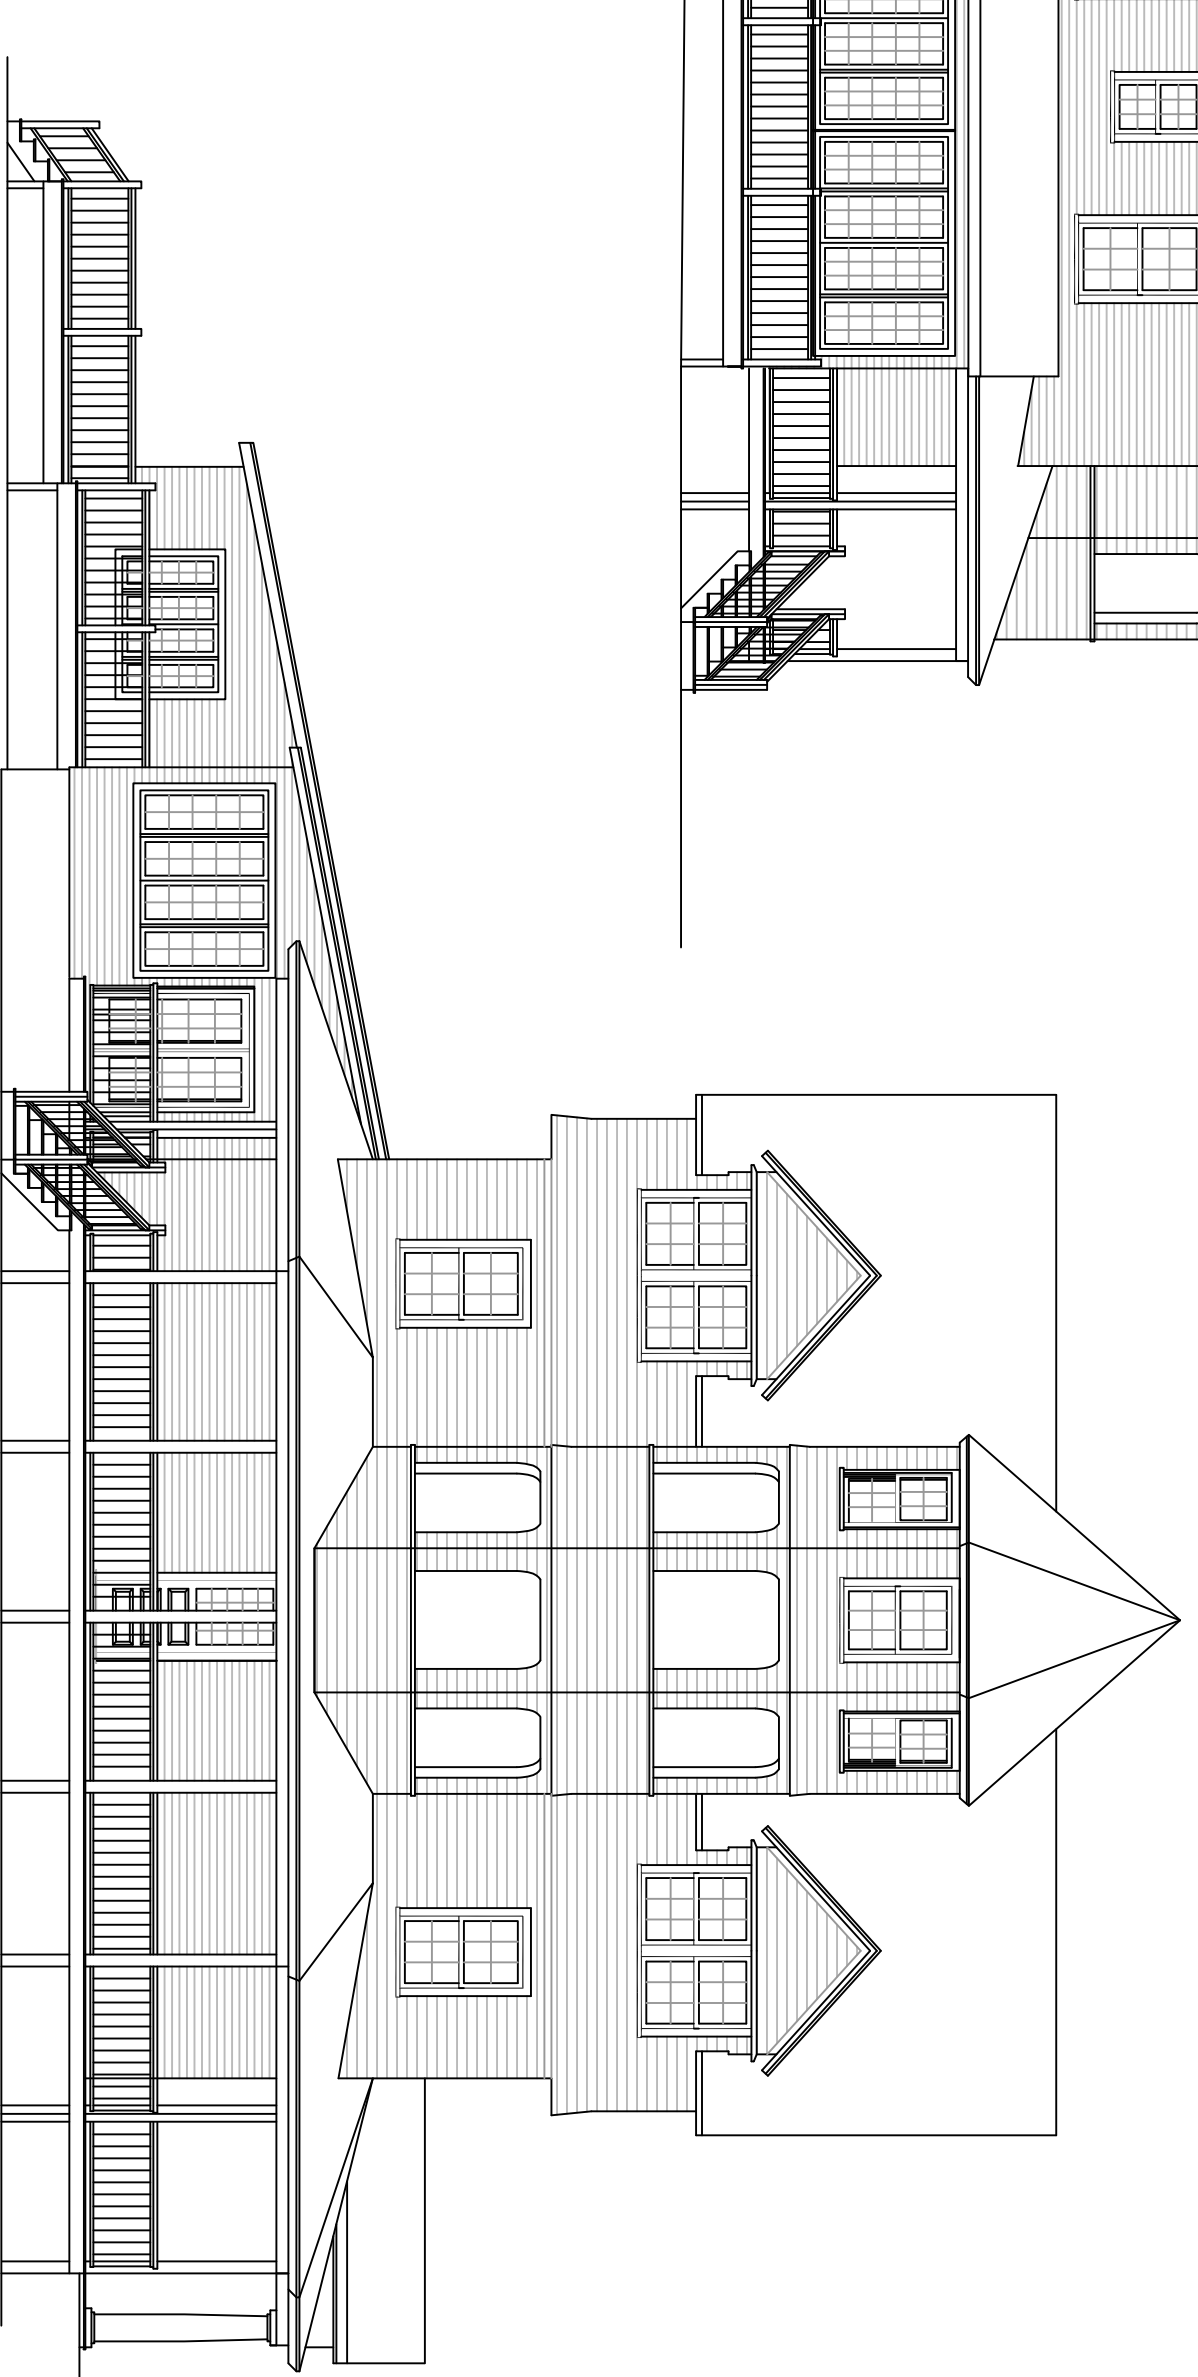


WENTWORTH MAIN BUILDING 1/8"=1'-0"
LEFT ELEVATION

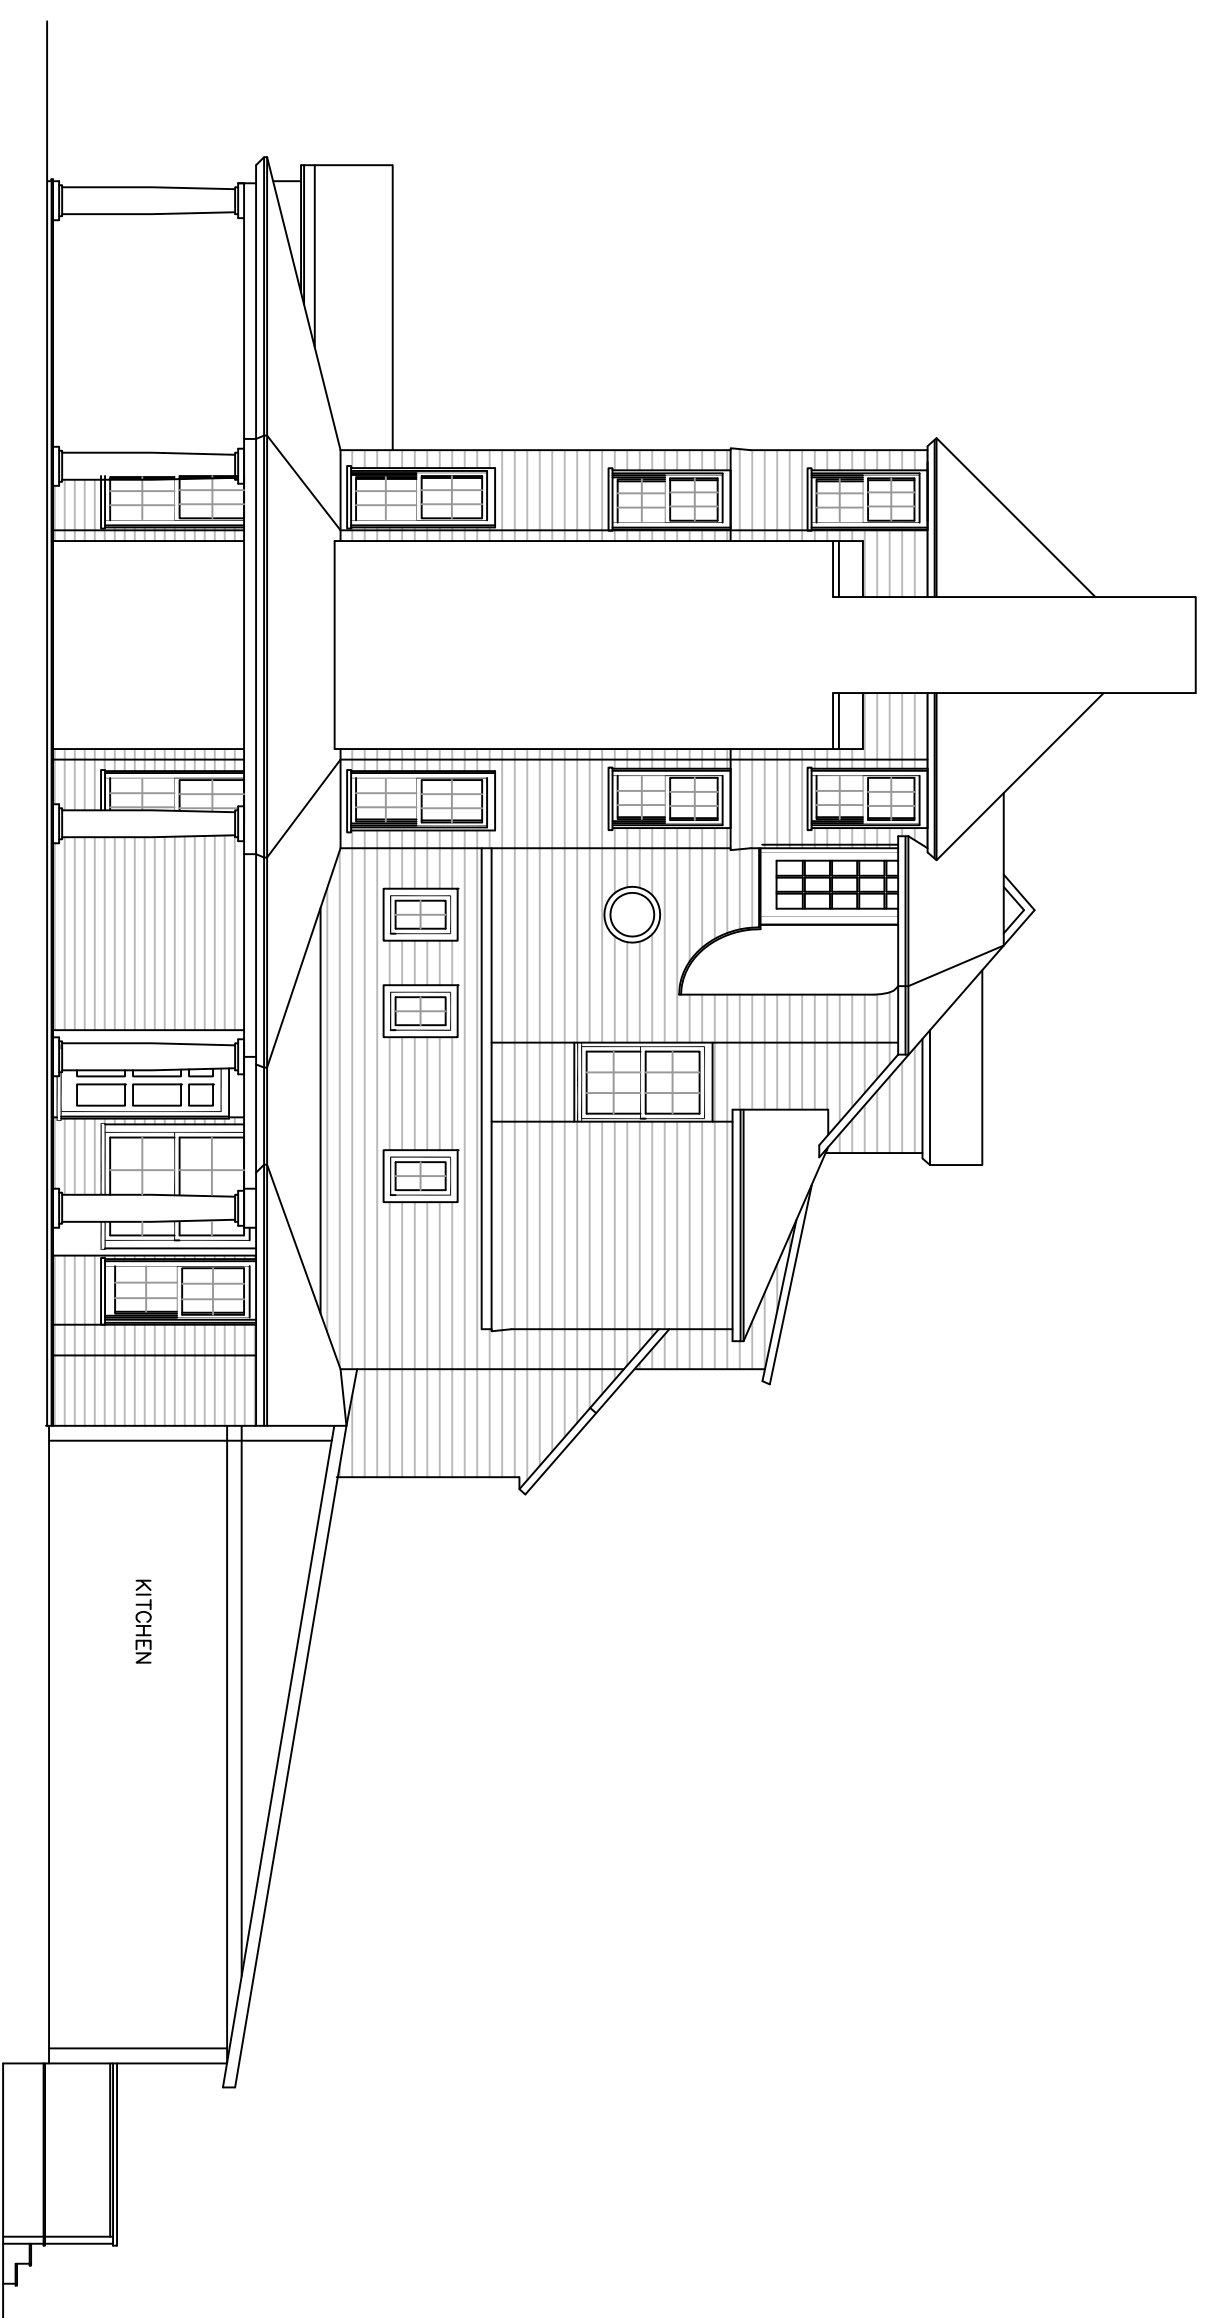


WENTWORTH MAIN BUILDING 1/8"=1'-0"
RIGHT ELEVATION

D.L. KERR ARCHITECTURAL DESIGN SERVICES		ANYONE USING THESE DRAWINGS MUST FIELD VERIFY ALL EXISTING CONDITIONS, DIMENSIONS, AND MATERIALS AND LOCAL CODES.	
DONNA KERR 1444 RIVER RD., LUNENBURG VT 05906 DONNA@DLKERR.COM	802-892-6191	DATE 1/15/13	CLIENT WENTWORTH RESORT 1 CARTER NOTCH RD. JACKSON, NH 03846
SCALE AS NOTED		PAGE 1	OF 3
MAIN BUILDING ELEVATIONS			

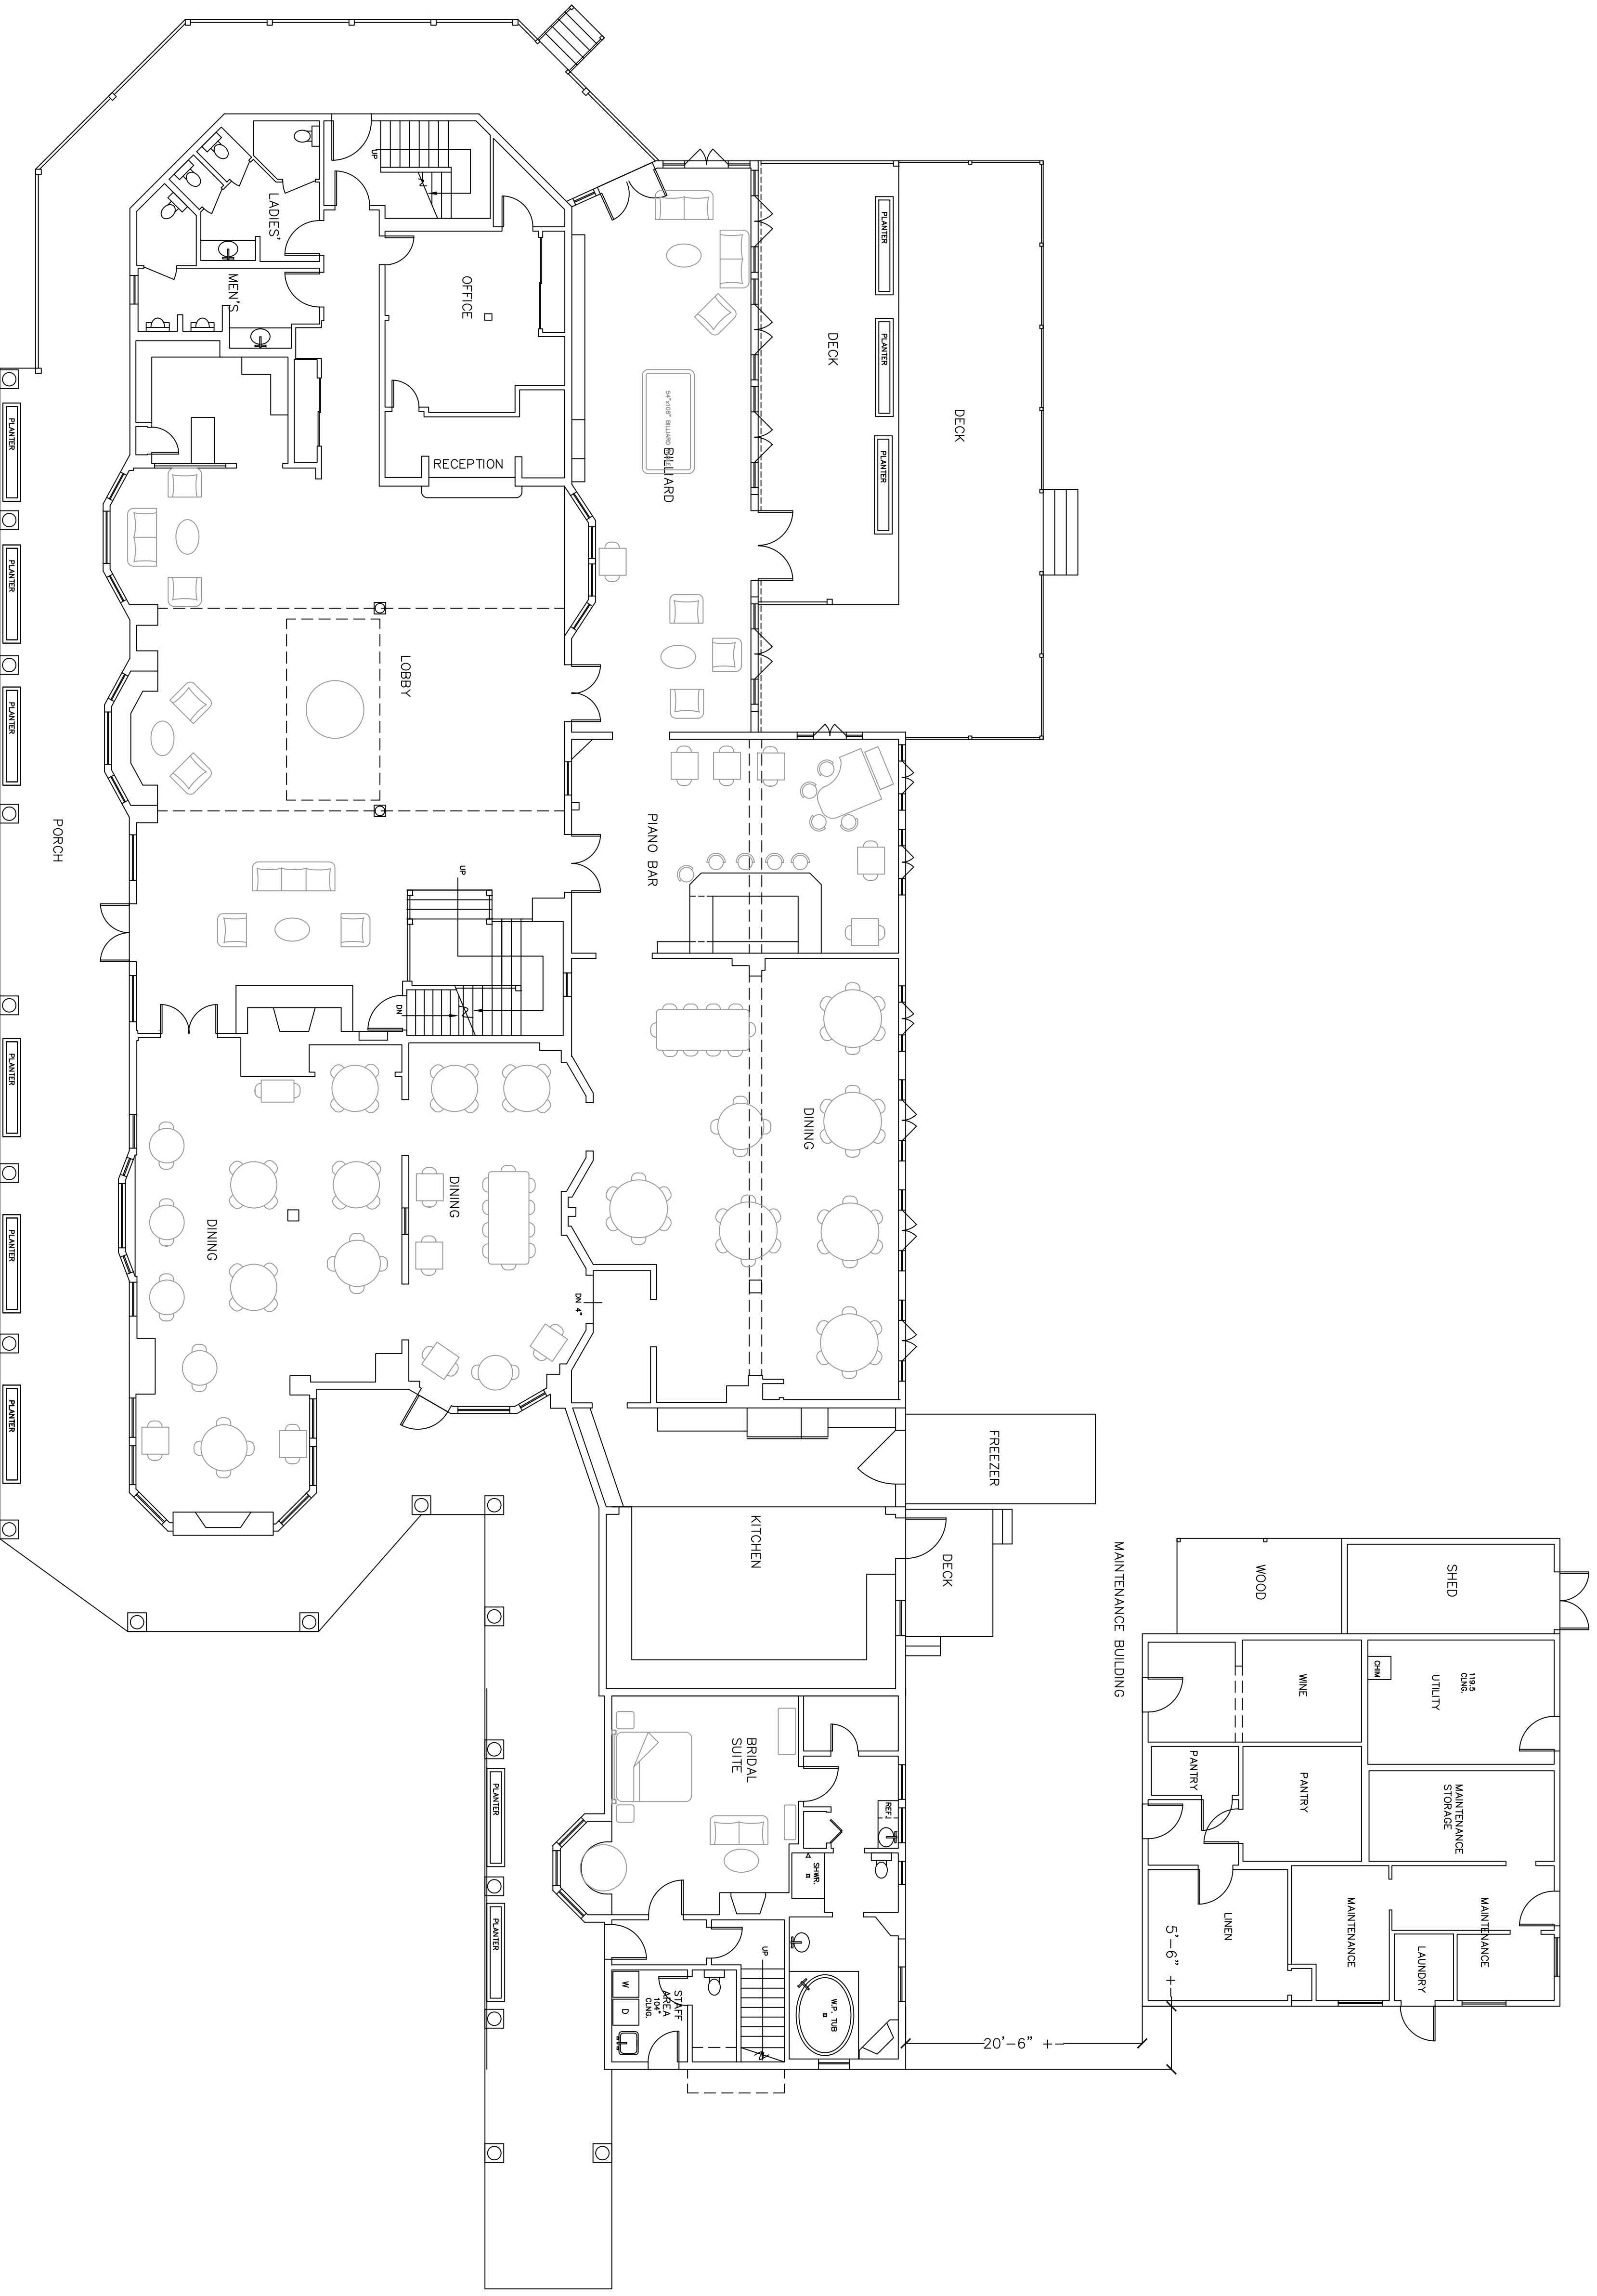


FIRST FLOOR PLAN 1/8" = 1'-0"


D.L. KERR ARCHITECTURAL DESIGN SERVICES 1444 RIVER RD., LUNENBURG VT 05906 802-892-6191 DONNA@DLKERR.COM		ANYONE USING THESE DRAWINGS MUST FIELD VERIFY ALL EXISTING CONDITIONS AND DIMENSIONS, AND FEDERAL, STATE AND LOCAL CODES.	DATE 1/15/13 1/18/13	WENTWORTH RESORT CLIENT WENTWORTH RESORT 1 CARTER NOTCH RD. JACKSON, NH 03846
SCALE AS NOTED PAGE 2 OF 3				

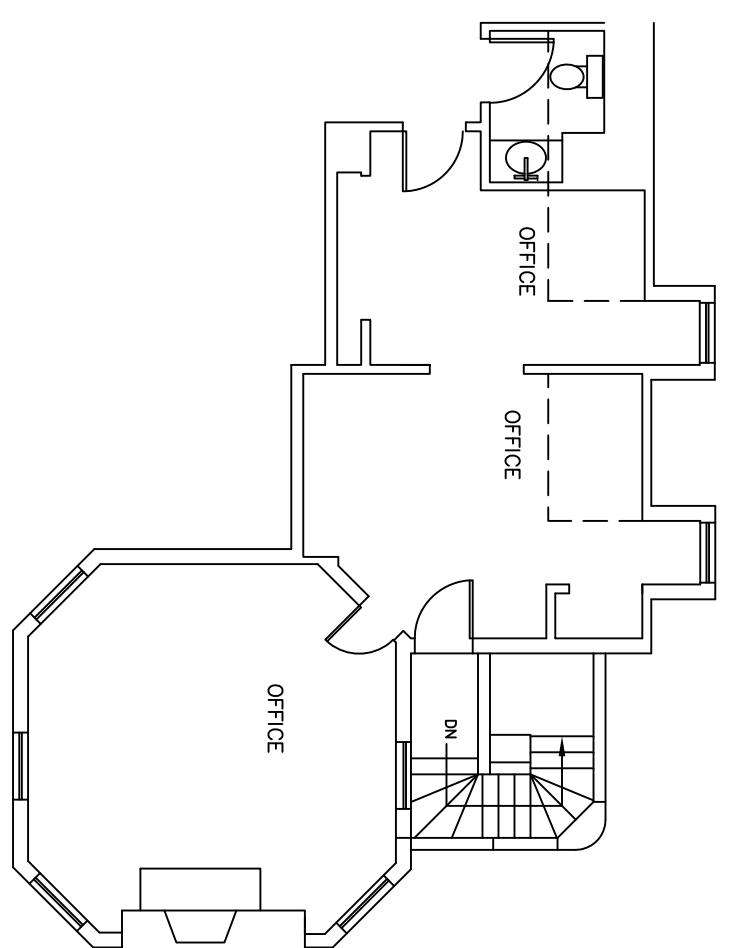

WENTWORTH MAIN BUILDING
PARTIAL ATTIC PLAN 1/8"=1'-0"

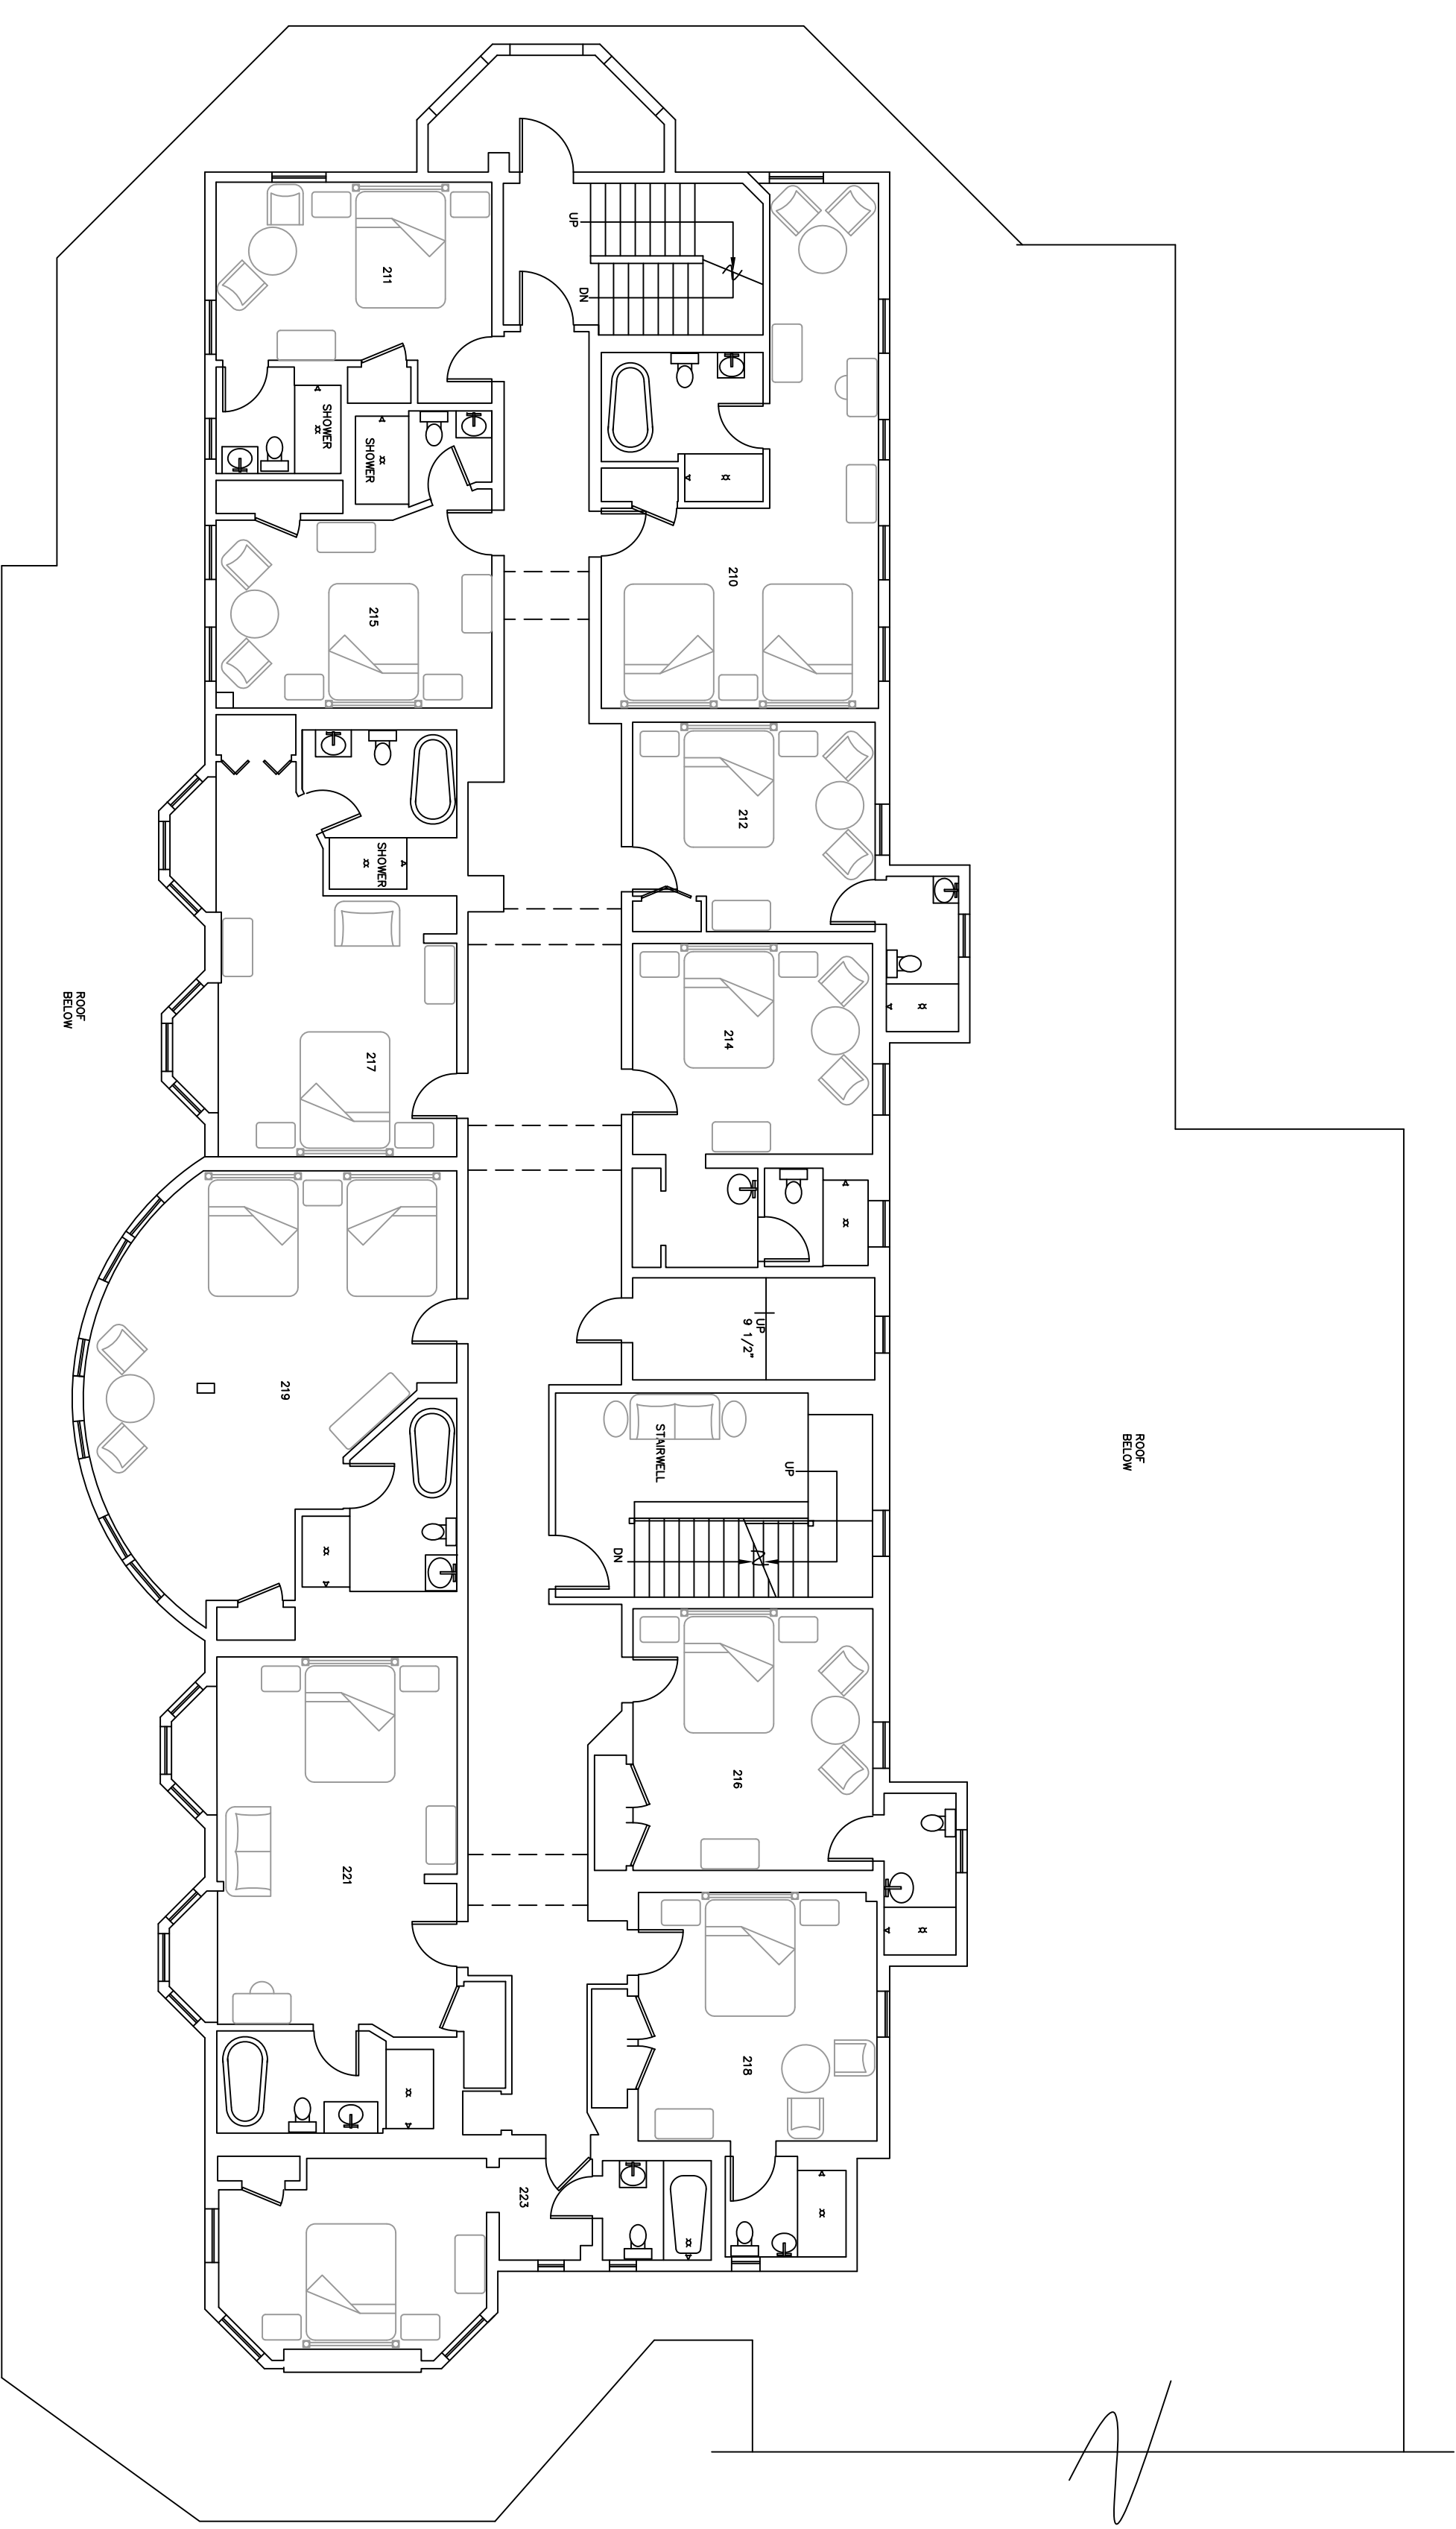

WENTWORTH MAIN BUILDING
SECOND FLOOR PLAN 1/8"=1'-0"

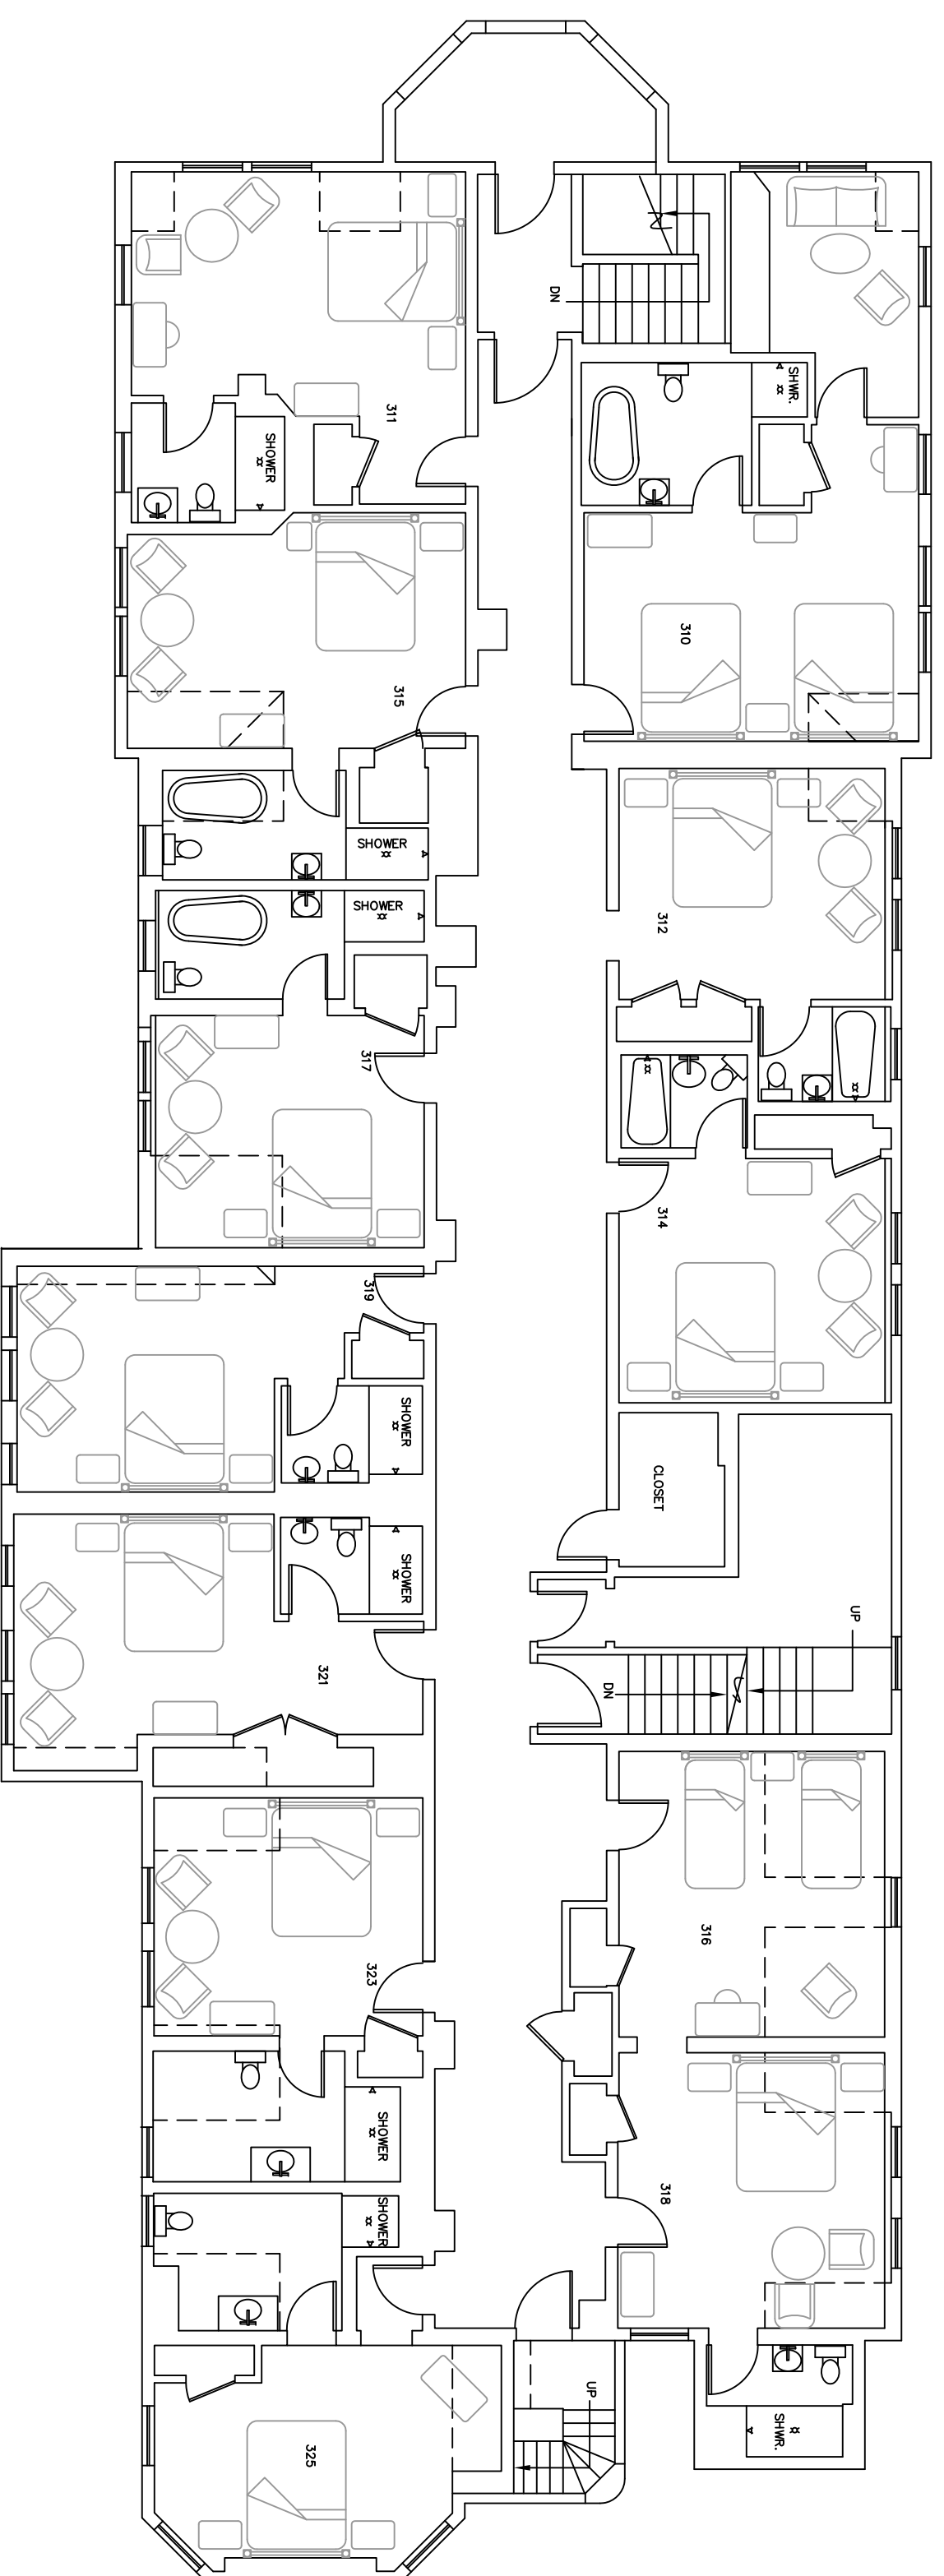

WENTWORTH MAIN BUILDING
THIRD FLOOR 1/8"=1'-0"

DLKERR ARCHITECTURAL DESIGN SERVICES		ANYONE USING THESE DRAWINGS MUST FIELD VERIFY ALL EXISTING CONDITIONS, DIMENSIONS, AND FEDERAL, STATE AND LOCAL CODES.	
DONNA KERR 1444 RIVER RD., LUNENBURG VT 05906 DONNA@DLKERR.COM	802-892-6191	DATE 1/15/13 1/18/13	WENTWORTH RESORT CLIENT: WENTWORTH RESORT 1 CARTER NOTCH RD. JACKSON, NH 03846
SCALE AS NOTED		PAGE 3	OF 3
MAIN BUILDING SECOND, THIRD, & ATTIC FLOOR PLANS			