ABBREVIATIONS

AB	Anchor Bolt
AC	Air conditioning
ACT	Acoustical Ceiling Tile
AD	Access Door
AFF	Above Finished Floor
AL	Aluminum
ANOD	Anodized
BLDG	Building
BLKG	Blocking
BO	By Others
BOT	Bottom
BP	Building Paper
BRZ	Bronze
BU	Built Up
CAB CHR CI CJ CLG CLR CMU COL CONC CONT COP CPT CT CWB	Cabinet Chrome Cast Iron Control Joint Center Line Ceiling Clear Concrete Masonry Unit Column Concrete Continuous Copper Carpet Ceramic Tile Cement Wallboard
DEMO	Demolition
DIM	Dimension
DN	Down
DR	Door
DWG	Drawing
E	Emergency Power
EA	Each
EB	Expansion Bolt
EJ	Expansion Joint
ELEC	Electric
EP	Epoxy

EQ EWC EXIST EXT	Equal Electric Water Cooler Existing Exterior
FD FE FEC FF FHC FIN FL FLUOR FR FR FWC	Floor Drain Fire Extinguisher Fire Extinguisher Cabinet Fabric Flashing Fire Hose Cabinet Finished Floor Fluorescent Fire Retardant Fabric Wall Covering
GA GALV GC GL GWB	Gauge Galvanized General Contractor Glass Gypsum Wallboard
HM HORIZ HP HT HVAC	Hollow Metal Horizontal High Point Height Heating, Ventilation, Air Conditioning
IC ID INSUL INT	Intercom Inside Diameter Insulation Interior
JNT	Joint
KD	Knock Down
LAV LP LVR	Lavatory Low Point Louver
MAX MECH	Maximum Mechanical

MF Metal Flashing

MFR	Manufacturer
MIN	Minimum
MO	Masonry Opening
NES	NurseCall Emergency Station
NIC	Not in Contract
NPA	NurseCall Patient Assistance
NPS	NurseCall Patient Station
NSA	NurseCall Staff Assistance
NSS	NurseCall Staff Station
NTS	Not to Scale
OA	Overall
OC	On Center
OD	Outside Diameter
OFCI	Owner Furnished, Contractor Instal
OH	Overhead
OPG	Opening
OPP	Opposite
P&S	Power and Signal Plan
PAR	Parallel
PBA	Push Button Access
PERP	Perpendicular
PLAM	Plastic Laminate
PM	Pressed Metal
PMKD	Pressed Metal Knock Down
PT	Paint
PTD	Painted
PWD	Plywood
QT	Quarry Tile
r	Radius
Rad	Radiator
RCP	Reflected Ceiling Plan
Rd	Roof Drain
Reinf	Reinforcing
Reqd	Required
RM	Room
RO	Rough Opening
S	South
SCR	Screw

SCWDSolid Core Wood DoorSECTSectionSFSquare FootSIMSimilarSPSpray Particle PaintSPECSpecificationsSSStainless SteelSTDStandardSTLSteelSTRStructuralSVFSheet Vinyl FlooringS4SSurface Four SidesTTreads (Stair)T>ongue and GrooveTBDTo Be DeterminedTEMPTemperedTELTelephoneTHKThickTOTop OfTOCTop of ConcreteTOMTop of MasonryTOSTop of SteelTOWTop of WallTYPTypicalUOUnderside OfUONUnless Otherwise NotedVBVapor Barrier or Vinyl BaseVCTVinyl Composition TileVERTVerticalVIFVerify in FieldVWCVinyl Wall CoveringWWestW/WWithW/OWithoutWDWoodWGLWired GlassWPWorking PointWTHWidth

Floor Plan Legend

•	Limit of project work area.
	Existing wall or partition to remain.
	New partition.
	Existing door to remain.
	New door.
	New plumbing fixtures.
	New casework.
FEC	New fire extinguisher cabinet. Refer to A5.11.
	New equipment (by owner).
	New soffit (above).
	New ceiling mounted privacy curtain track (above).
ۍ م	New recessed 90° rigid vinyl corner guard. Refer to details, A5.11.
口 出	New recessed rigid vinyl end wall cap. Refer to details, A5.11.
WG-1	6" rigid vinyl wall guard. Refer to details, A5.11.
WG-2	6" rigid vinyl rub rail. Refer to details, A5.11.
(402a)	Door number.
Office -	- Room name. - Room number.
A4.11)-	- Elevation number. - Drawing number.
1 A5.11	- Detail number. - Drawing number.
(A1)	Partition type. Refer to drawing A6.01.
OX	New oxygen outlet.
VAC	New suction inlet. Provide bottle holder bracket adjacent to each suction connection.
МА	New medical air outlet.

ARCPUD SUBMISSION - DRAWING LIST

G0.00	DRAWING LIST
G0.01	TYPICAL SIGNS ELEVATIONS
G0.02	COLOR PALETTE

SITE

G1.01 RENDERED SITE PLAN WITH ZONING INFORMATION G1.02 EXTERIOR PERSPECTIVES - SITE MAIN ENTRY

MAIN RESIDENCE

A1.01MR	FLOOR PLAN - LEVEL 1 - MAIN RESIDENCE
A1.02MR	FLOOR PLAN - LEVEL 2 - MAIN RESIDENCE
A1.03MR	FLOOR PLAN - LEVEL 3 - MAIN RESIDENCE
A1.04MR	FLOOR PLAN - LEVEL 4 - MAIN RESIDENCE
A1.05MR	FLOOR PLAN - LEVEL 1 - ATTACHED COTTAGES
A2.01MR	EXTERIOR ELEVATIONS 1 - MAIN RESIDENCE
A2.02MR	EXTERIOR ELEVATIONS 2 - MAIN RESIDENCE
A2.03MR	EXTERIOR ELEVATIONS 3 - MAIN RESIDENCE
A2.04MR	EXTERIOR PERSPECTIVES 1 - MAIN RESIDENCE
A2.05MR	EXTERIOR PERSPECTIVES 2 - MAIN RESIDENCE
A2.06MR	EXTERIOR PERSPECTIVES 3 - MAIN RESIDENCE
A2.07MR	EXTERIOR PERSPECTIVES 4 - MAIN RESIDENCE
A2.08MR	EXTERIOR PERSPECTIVES 5 - MAIN RESIDENCE

MEDICAL OFFICE BUILDING

A1.01MOB	FLOOR PLAN - MEDICAL OFFICE BUILDING
A2.01MOB	EXTERIOR ELEVATIONS - MEDICAL OFFICE BUILDING
A2.02MOB	EXTERIOR PERSPECTIVES - MEDICAL OFFICE BUILDING

PAVILION

. .

A1.01P FLOOR PLAN - PAVILION A2.01P EXTERIOR ELEVATIONS - PAVILION A2.02P EXTERIOR PERSPECTIVES - PAVILION

DETACHED COTTAGES


A1.01DC	FLOOR PLANS - DETACHED COTTAGES
A2.01DC	EXTERIOR ELEVATIONS 1 - DETACHED COTTAGES DUPLEX
A2.02DC	EXTERIOR ELEVATIONS 2 - DETACHED COTTAGES DUPLEX
A2.03DC	EXTERIOR PERSPECTIVE - DETACHED COTTAGES DUPLEX

PLANNING BOARD APPROVAL REQUIRED UNDER THE SPECIAL PERMIT ARCPUD ZONING BY-LAW. MEDWAY PLANNING BOARD:

DATE OF APPROVAL:

DATE OF ENDORSEMENT:


Ă		EL CANADA S	D AR D AR D OF WAY			lve	
	DR/CK						
N	NO						
REVISIONS	DESCRIPTION						
	DATE						
	NO.						
PROJECT: SAI MON HEAI TH AND	RETIREMENT COMMUNITY	259. 261. 261R & 263 Village Street. Medwav MA 02053	SHEET TITLE:		DDAWING LIET		
CTURE 3	S	CONSUL/FANT:		DESIGN ASSOCIATES	LANDSCAPE ARCHITECT:		design/construction solutions
			HEALTH and RETIREMENT		TINUING CARE MANAGEMENT. LLC		AN STREET, WESTBOROUGH, MA 01581 (508) 898-3416
OWNER		J			CONT	0/4	1 LYM
DATE						0/13/2 S NOT	
0				a start		E cal	
	ECT NO.		(FCT \			1	507
NC	ORTH	SF	IEET N		i0	.0	0

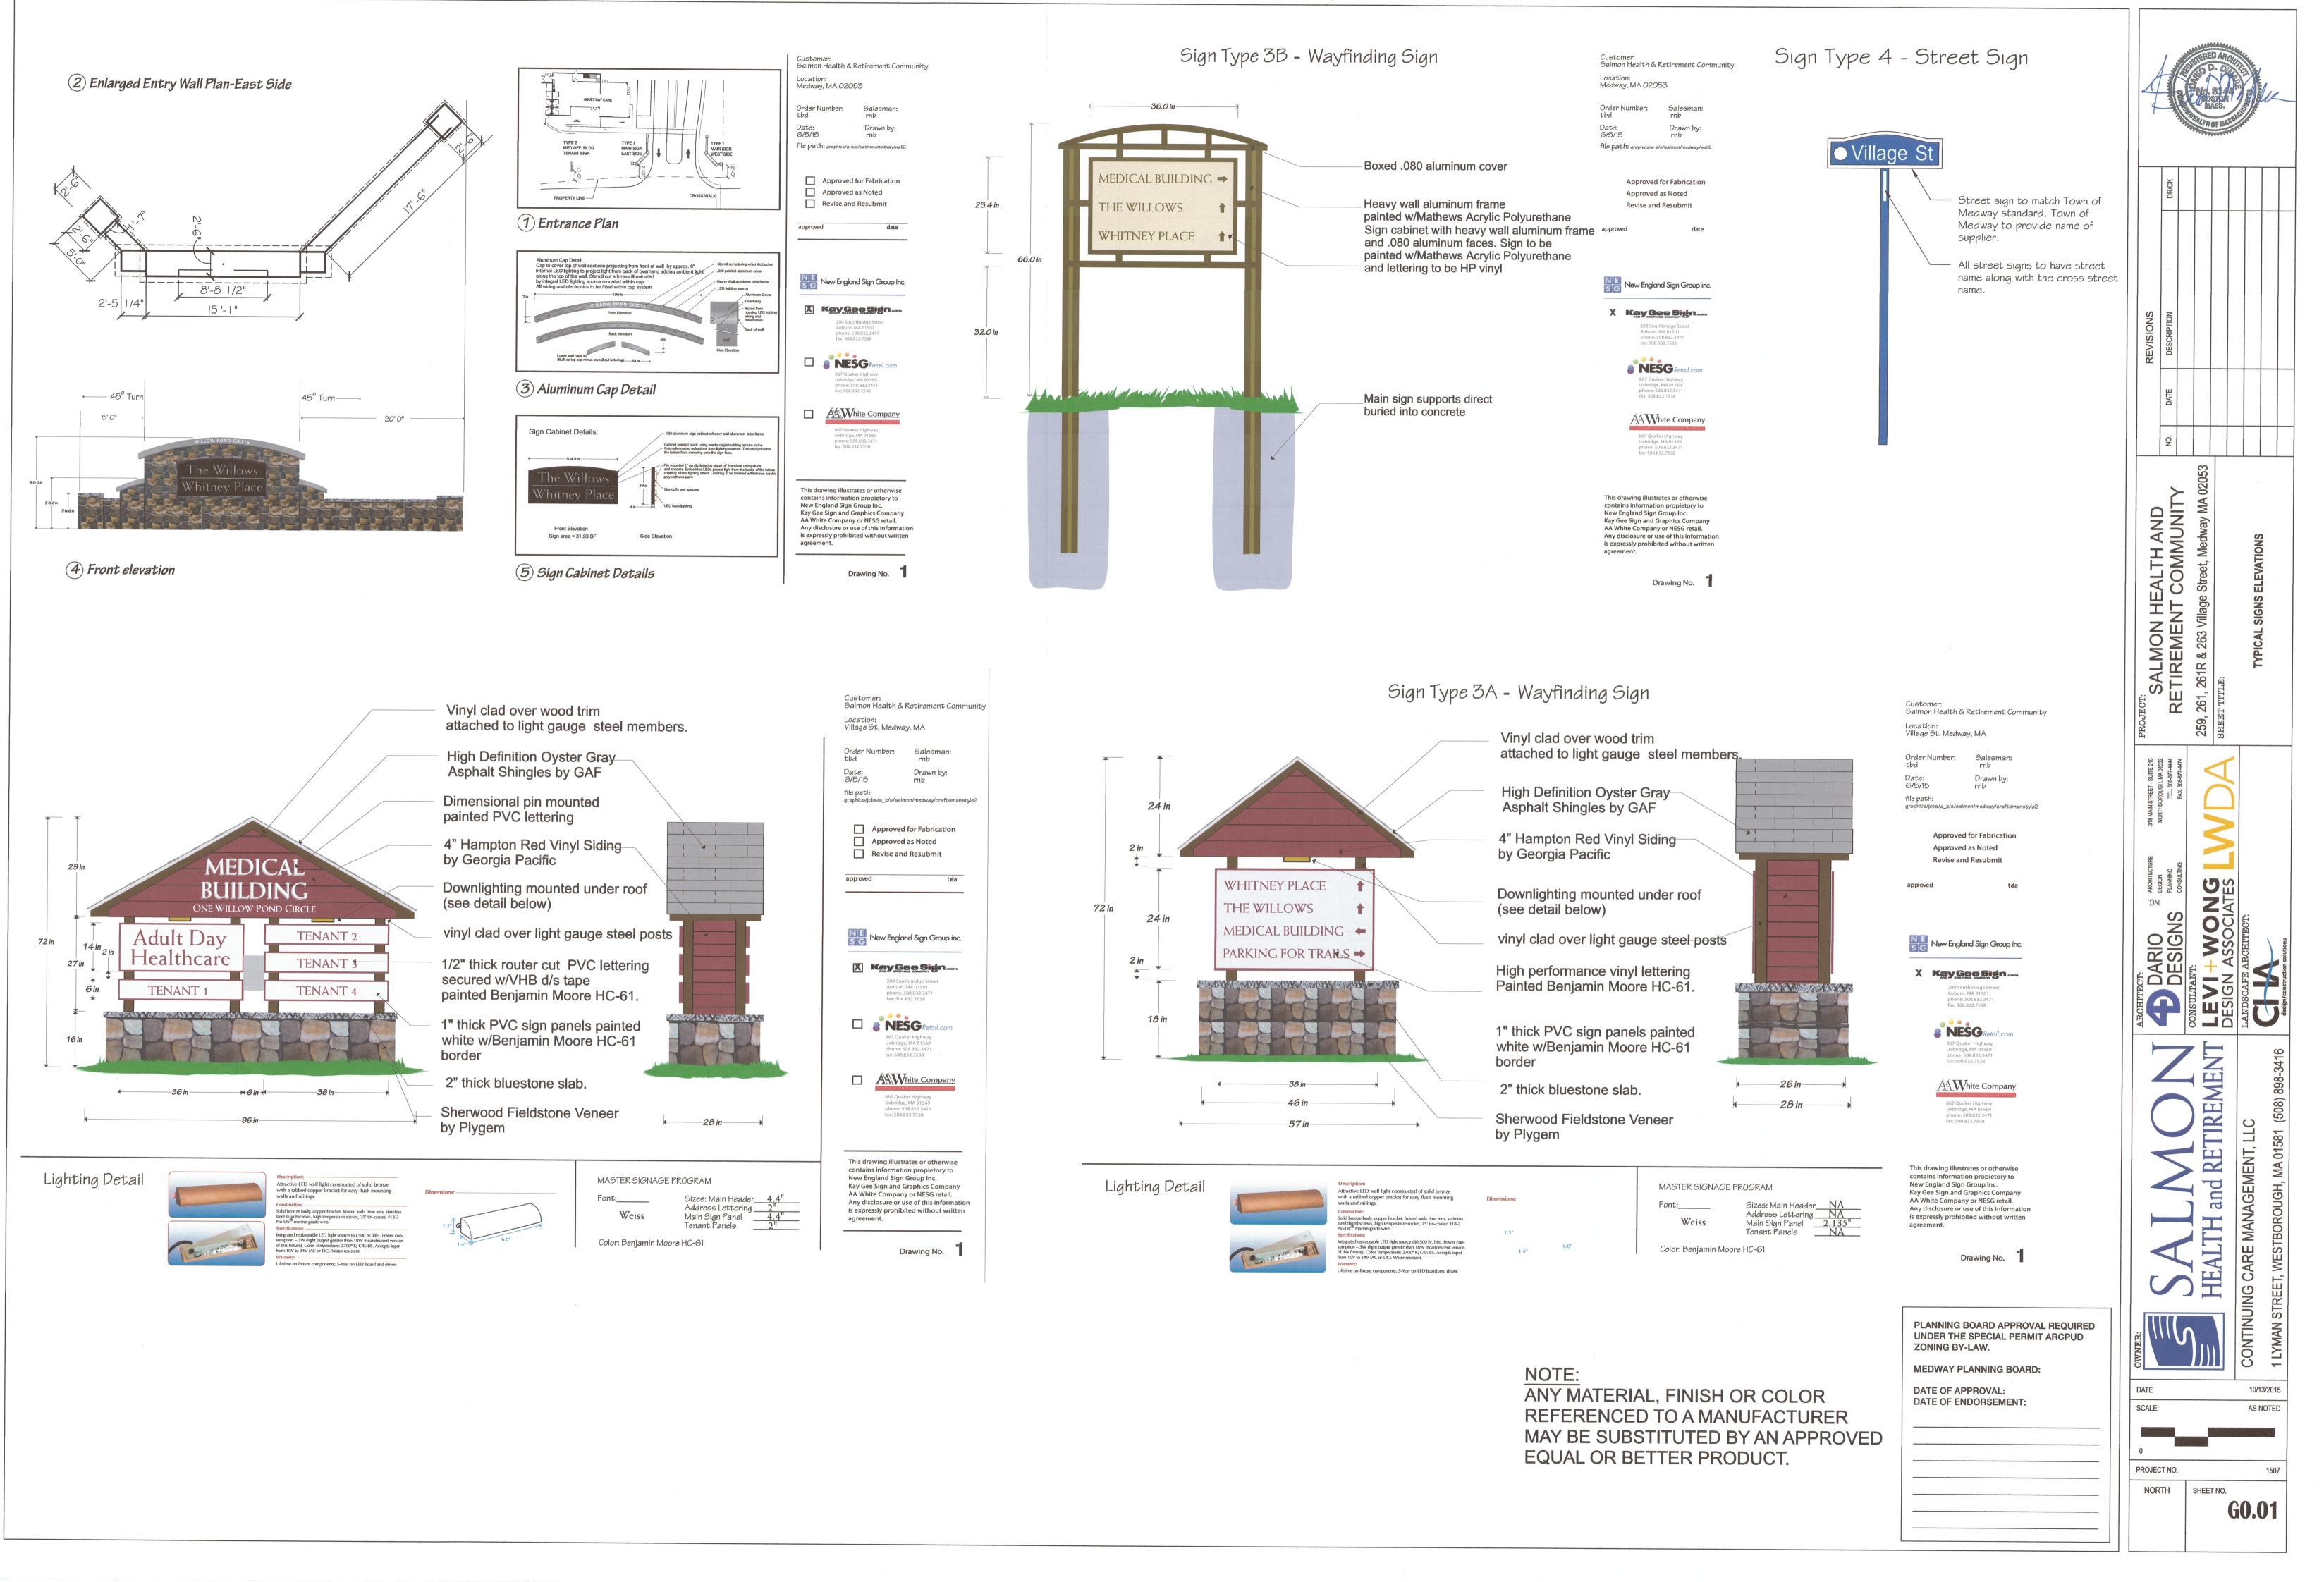





SHERWOOD Custom w/ Red Tones Minimized


MAIN	RESIDENCE	ALENDEN
LAP SIDING Pearl Hampton Red Palm	BOARD & BATTEN Sagebrook Hampton Red Palm	MASS. MARKA
Gray Sagebrook Flint		DRCK
Pearl Hampton Red Palm Sagebrook Hampton Red Palm ATTACHED COTTAGES LAP SIDING Wedgewood Hampton Red Gray White MEDICAL OFFICE BUILDING BOARD & BATTEN White PAVILION 9" HAND SPLIT SHINGLES Redwood BOARD & BATTEN White Part BOARD & BATTEN Gray Hampton Red Wedgewood Thistie Manpton Red Wedgewood		
Wedgewood Hampton Red Gray		REVISIONS DESCRIPTION
Flint Palm		
MEDICAL	OFFICE BUILDING	AA 02053
LAP SIDING Hampton Red	BOARD & BATTEN	
Р	AVILION	ON H MENT 263 Villaç
Redwood		
Sagebrook White Cream Pearl	Sagebrook Palm Gray	318 MAIN STREET - SUITE 2 NORTHBOROUGH, MA 015 TEL 508-877-44 FAX: 508-877-44
Wedgewood		
		DESIGN DESIGN DESIGN SIGN ASSO
		LLN H and R
		EALTH
	PLANNING BOARD APPROVAL REQUIRED UNDER THE SPECIAL PERMIT ARCPUD ZONING BY-LAW. MEDWAY PLANNING BOARD:	OWNER: SALN HEALTH and RI CONTINUING CARE MANAGEMEN
	UNDER THE SPECIAL PERMIT ARCPUD	DATE 10/13/
	UNDER THE SPECIAL PERMIT ARCPUD ZONING BY-LAW. MEDWAY PLANNING BOARD: DATE OF APPROVAL:	DATE 10/13/2

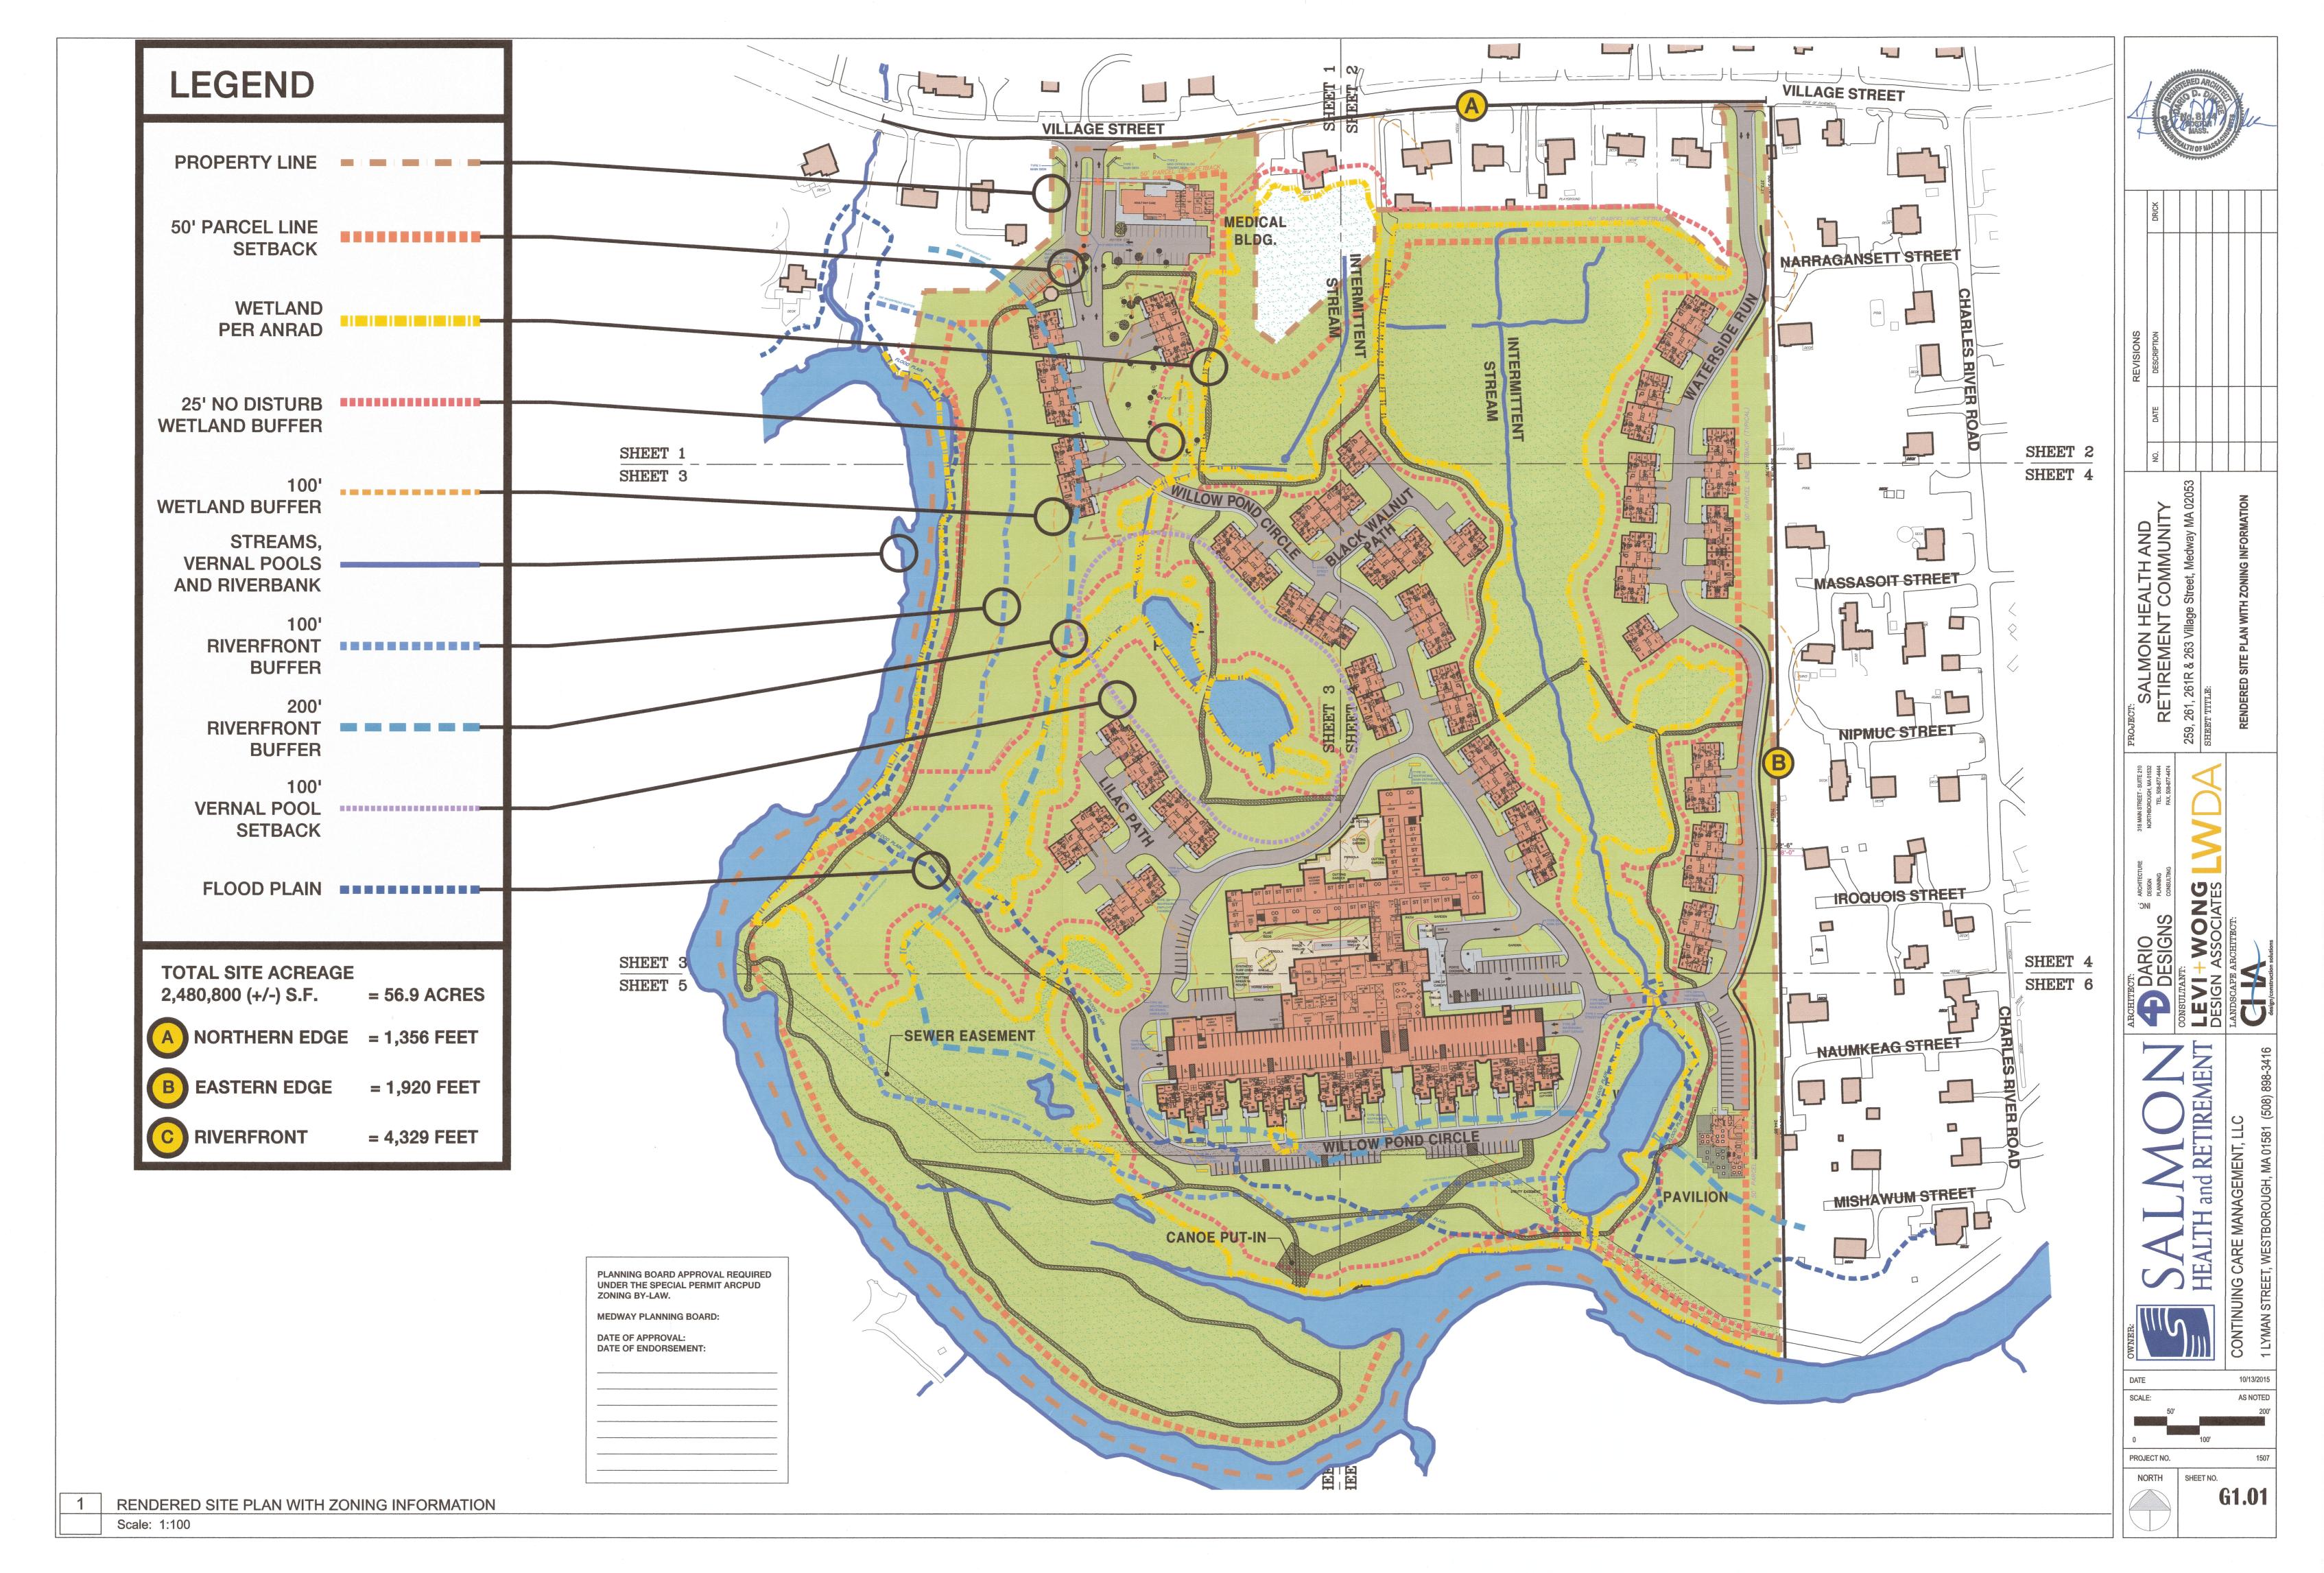





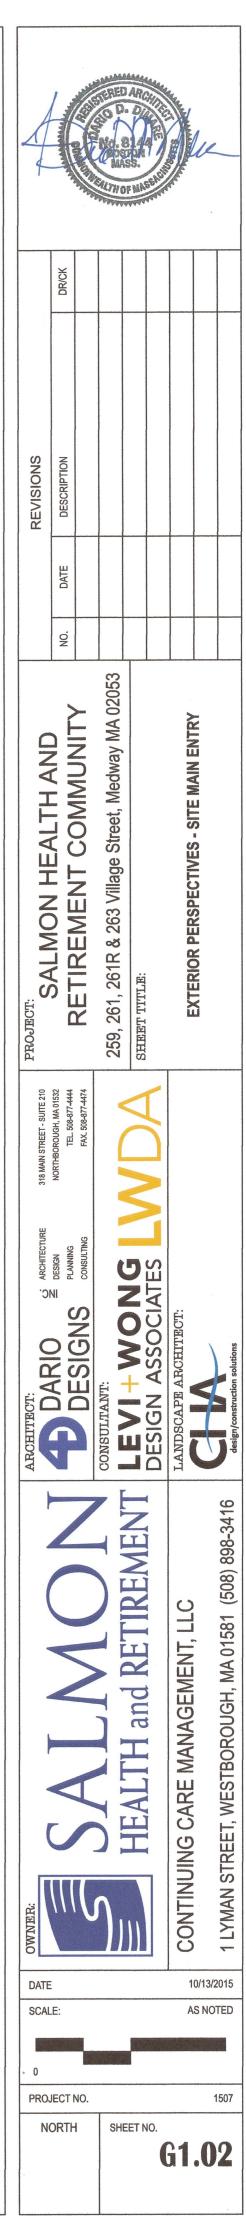

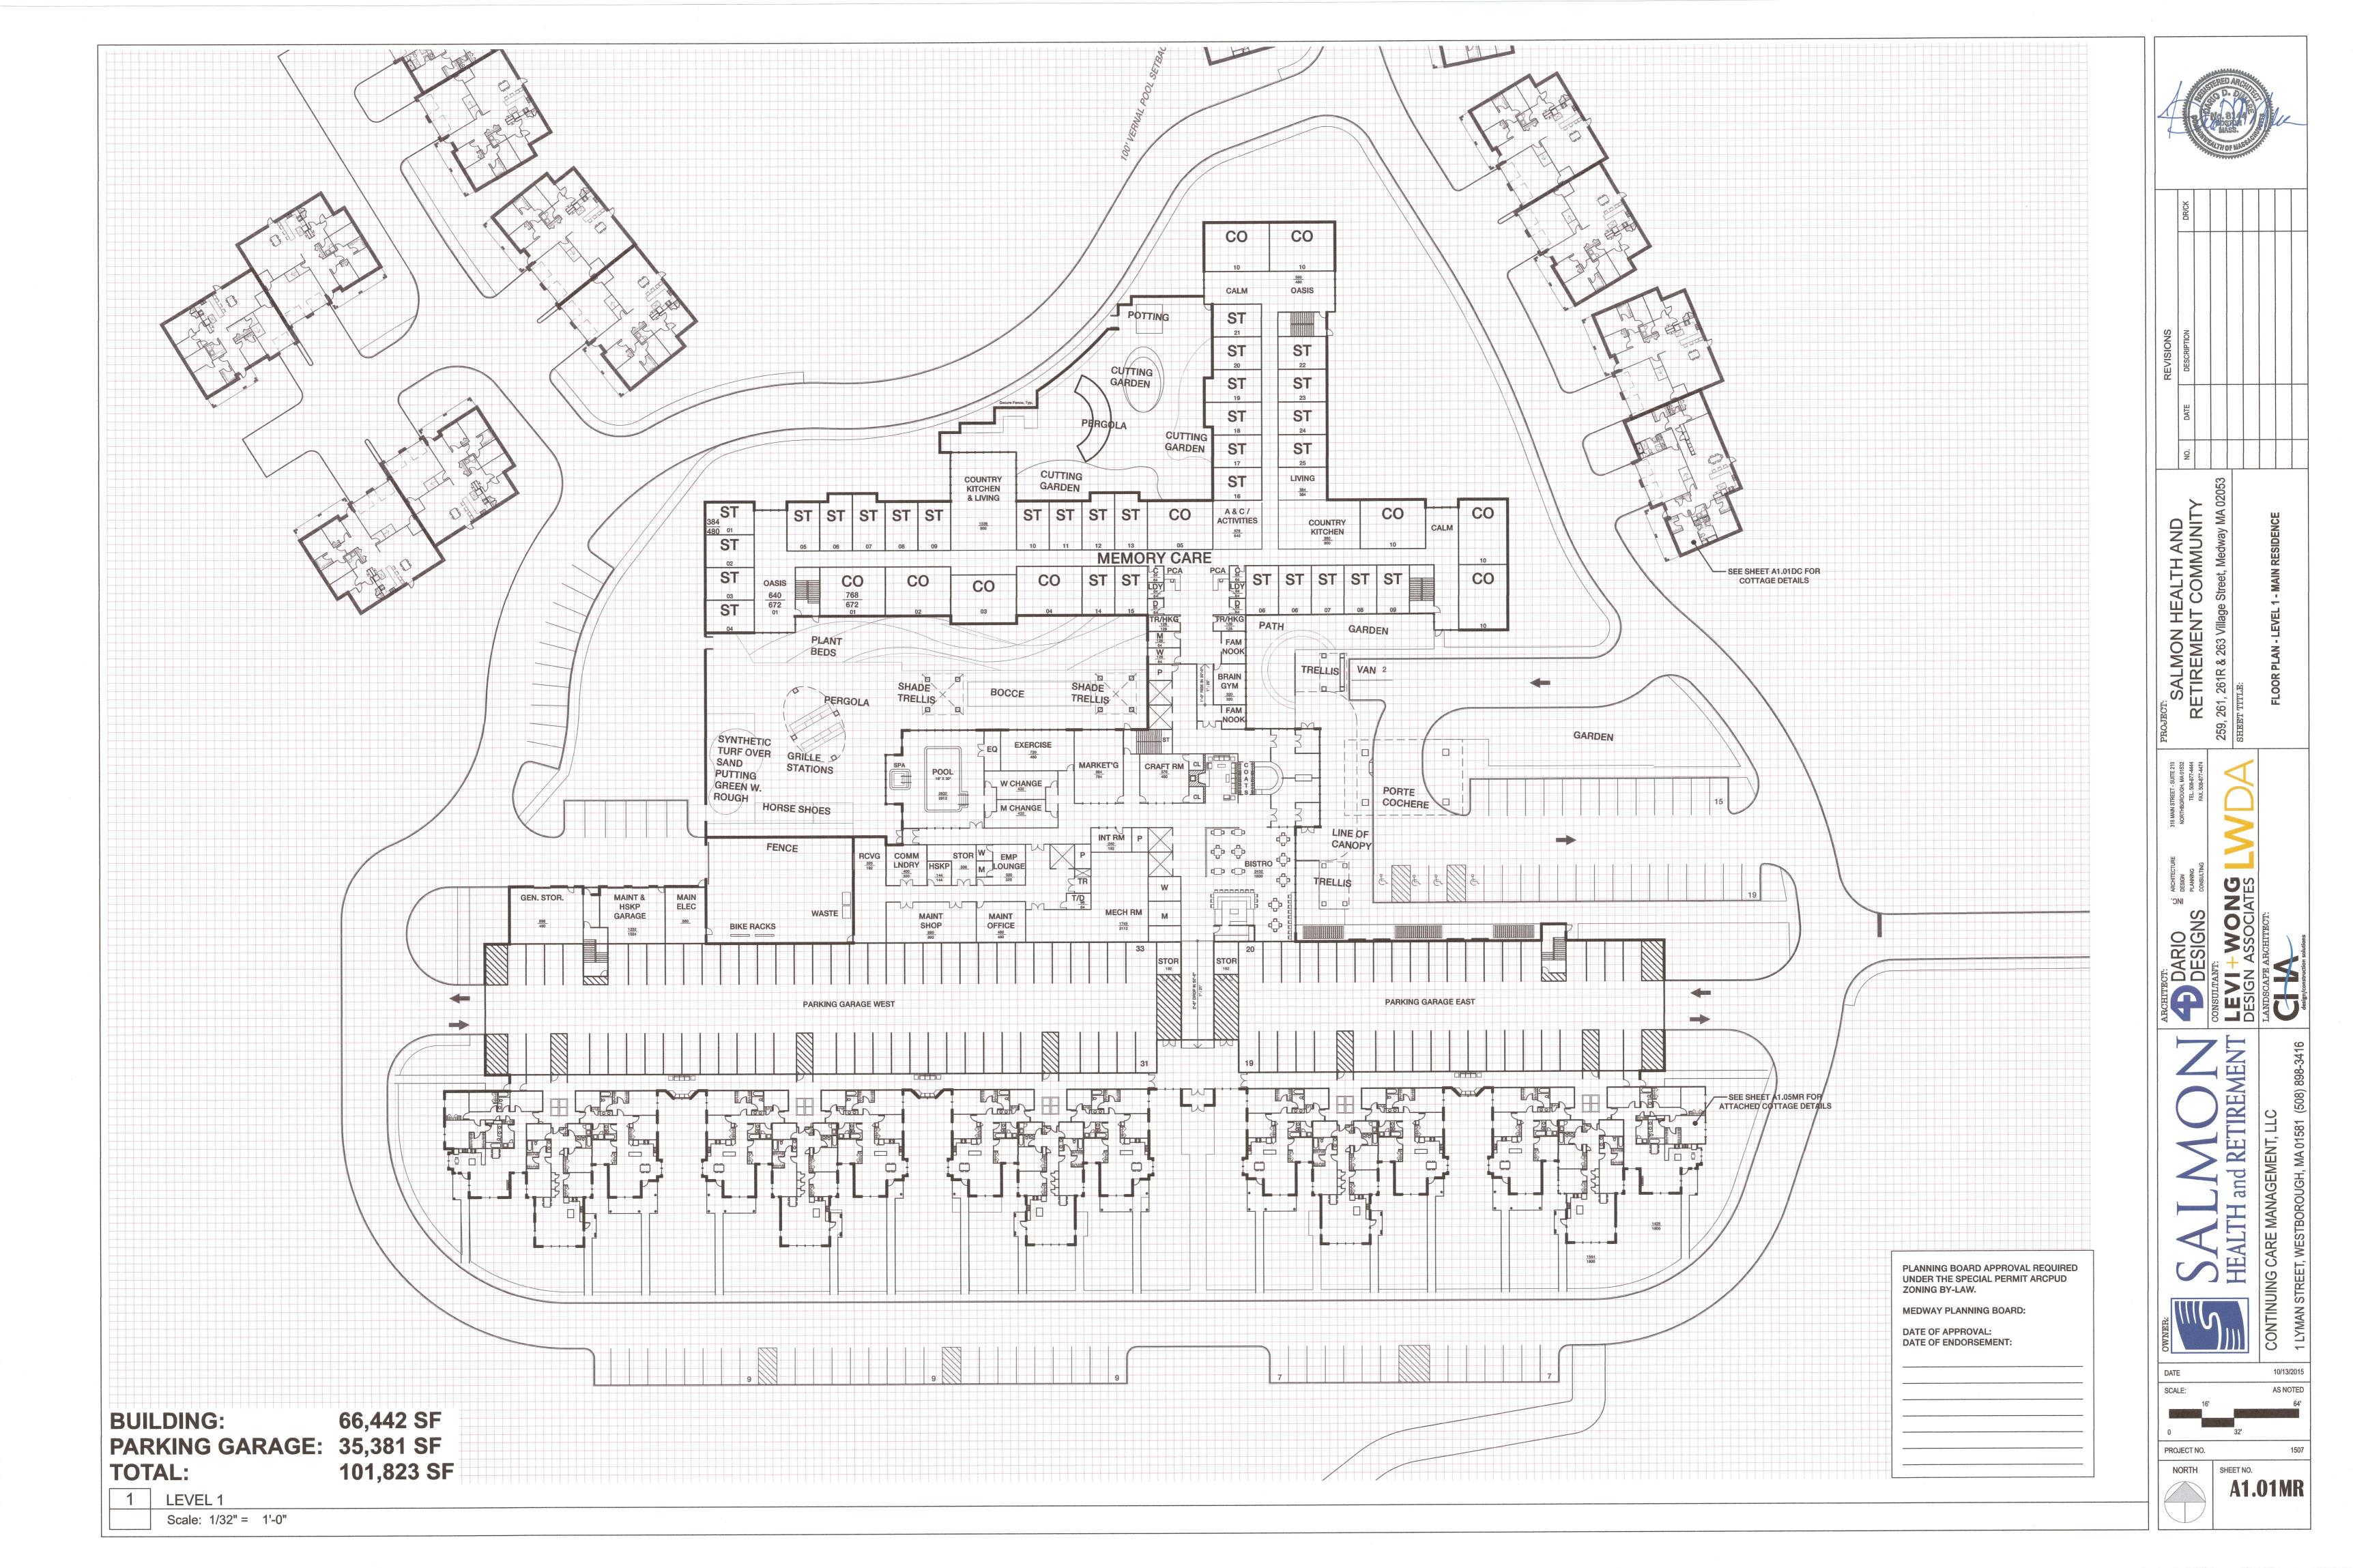


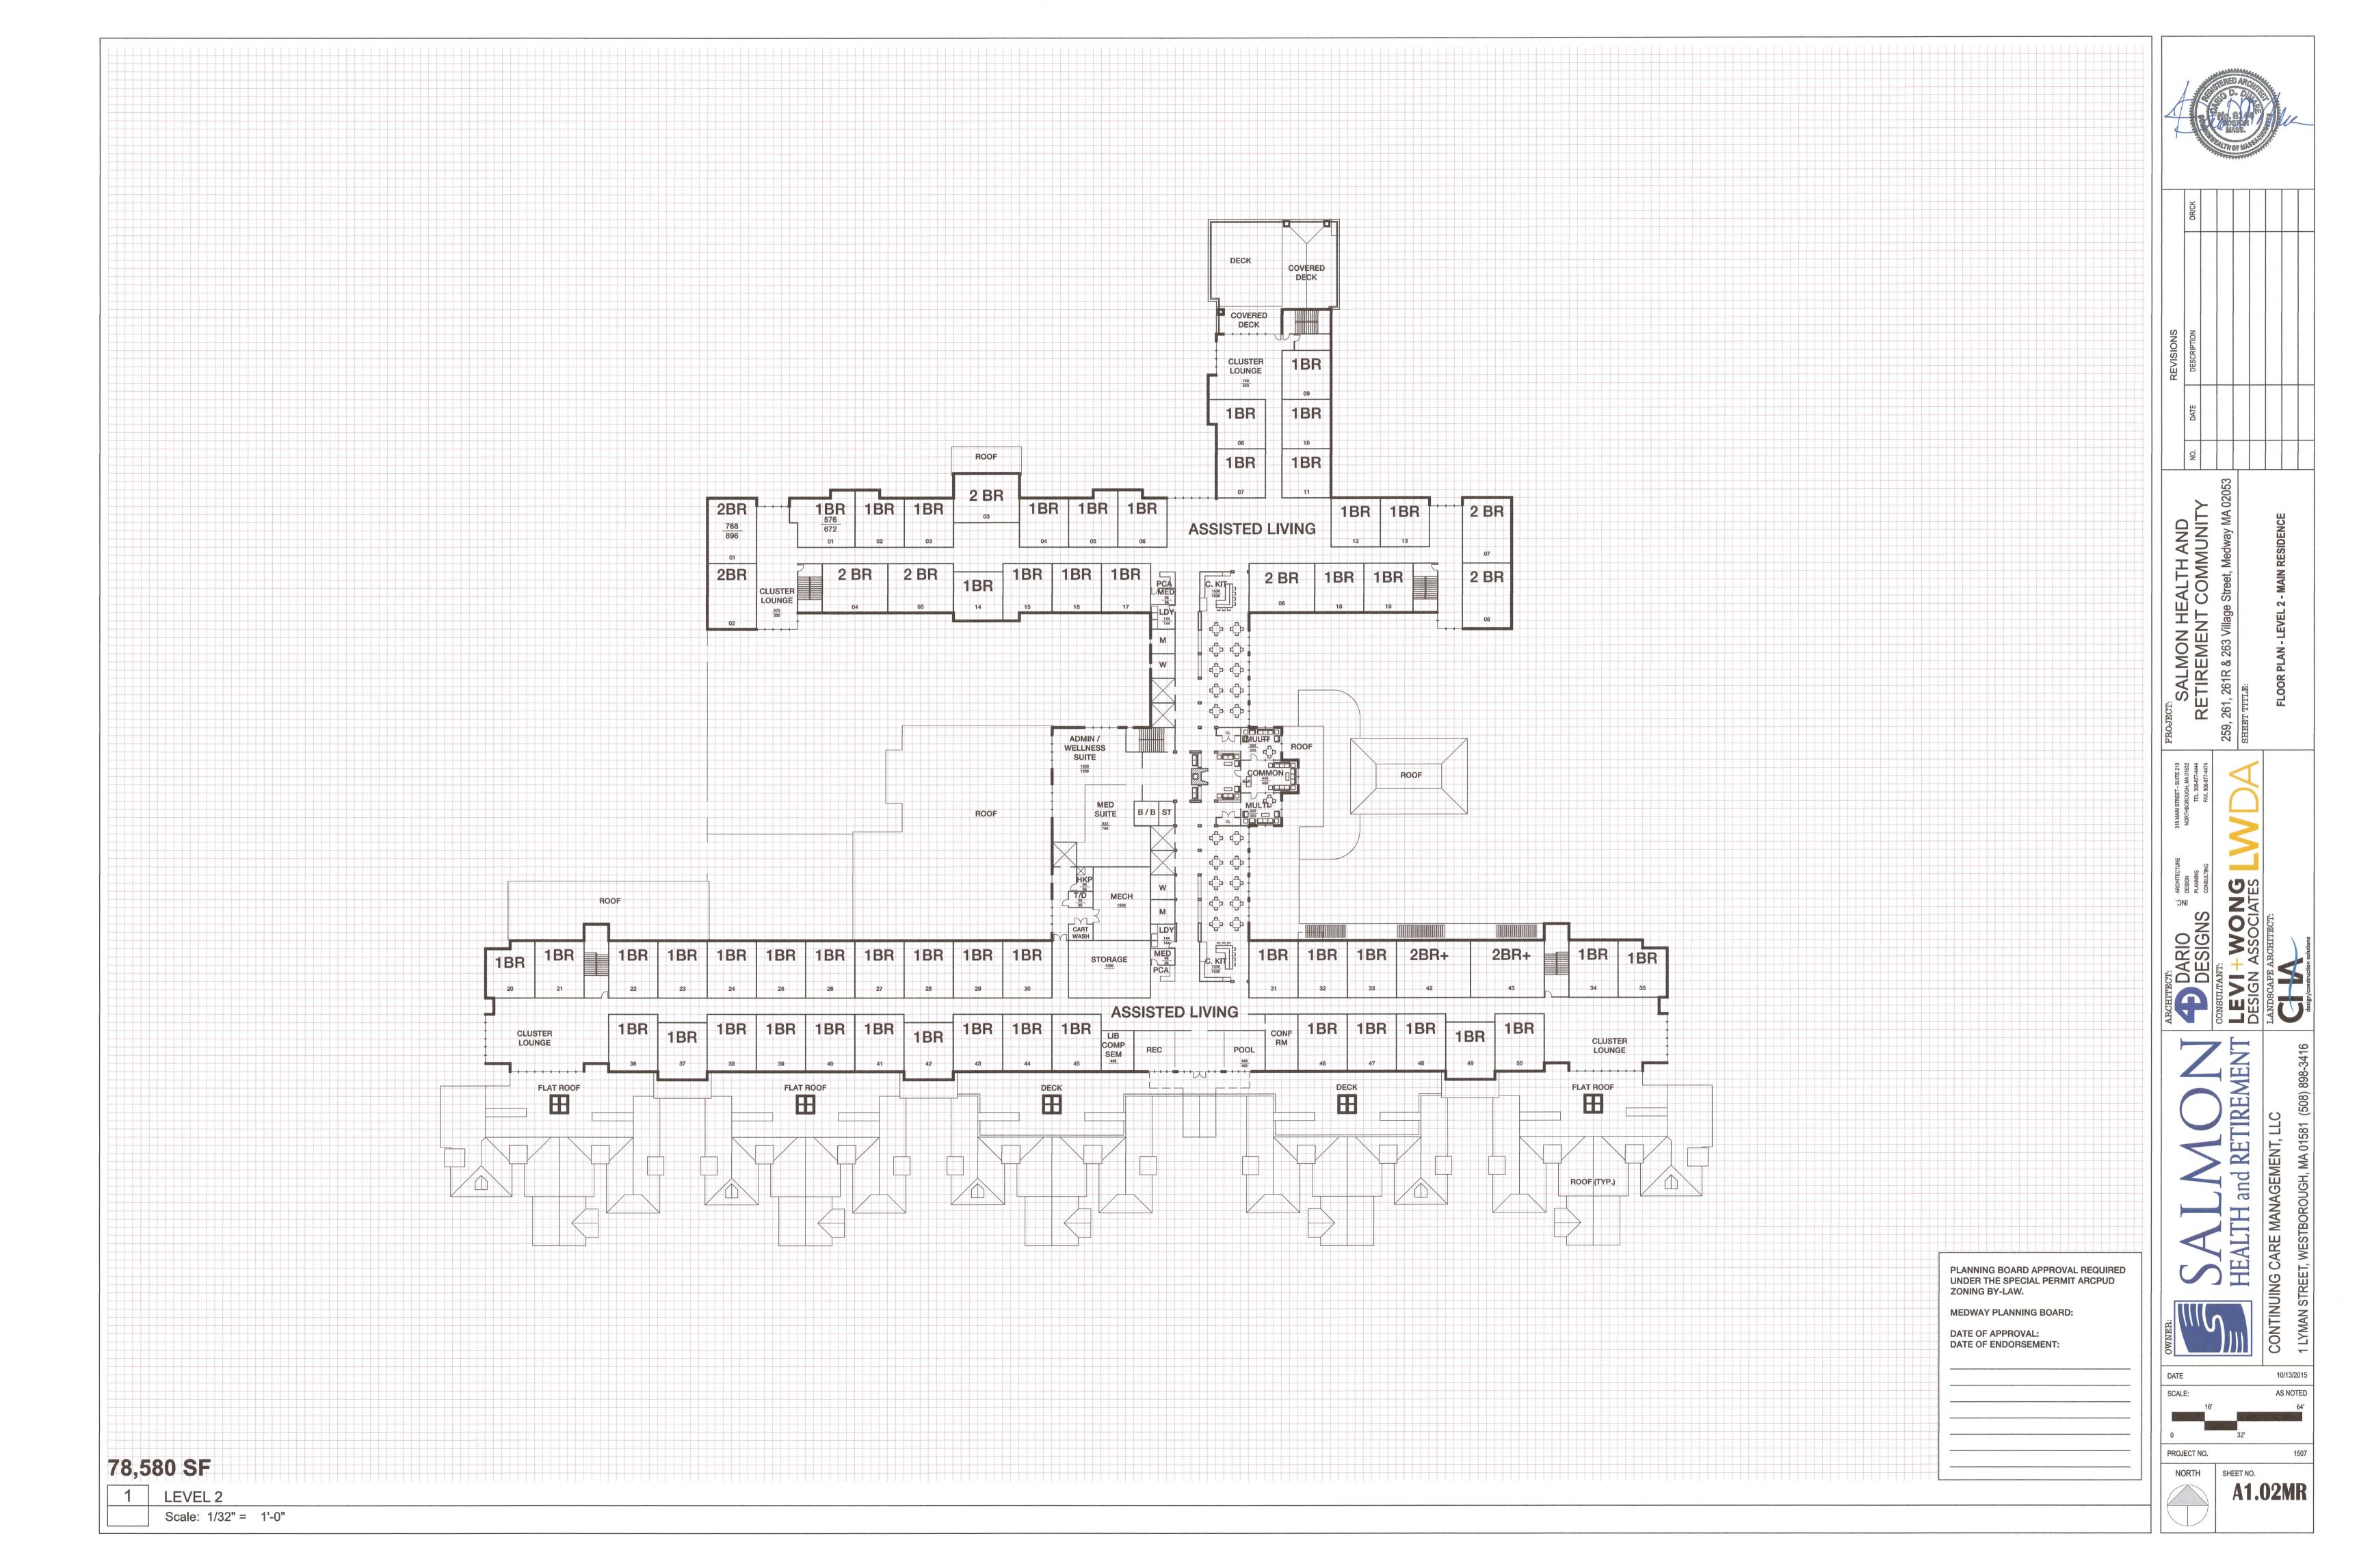

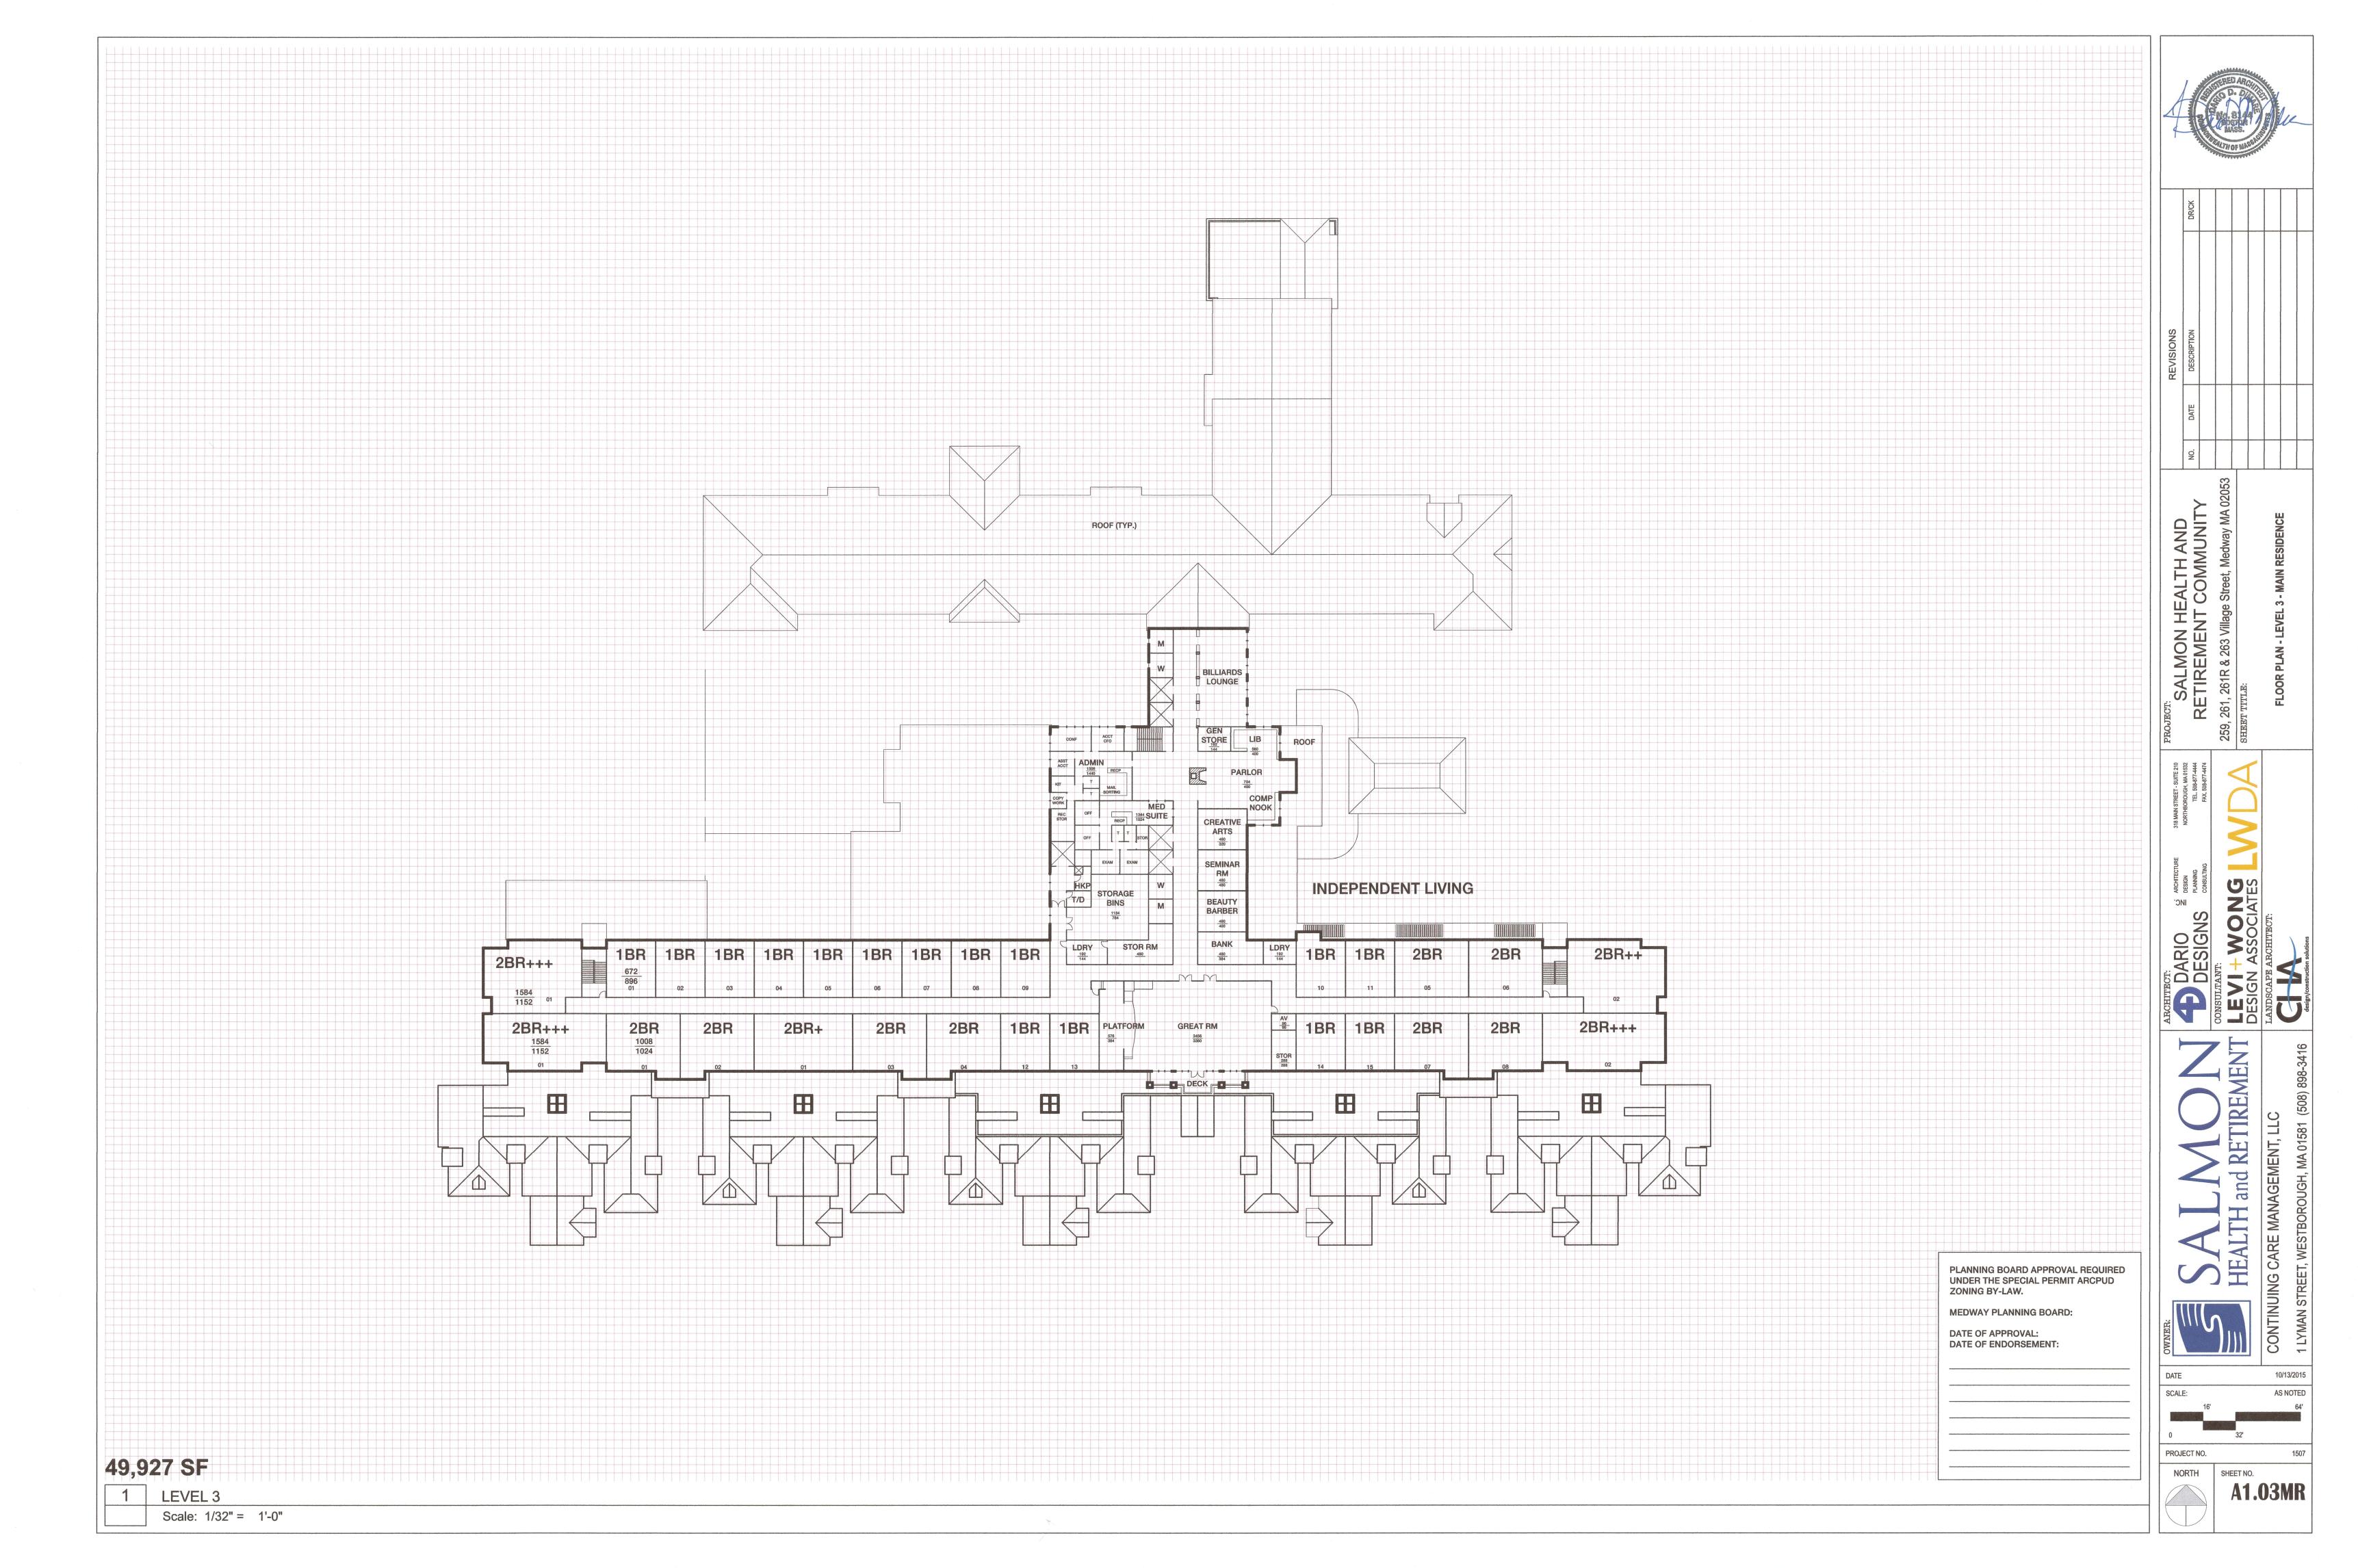


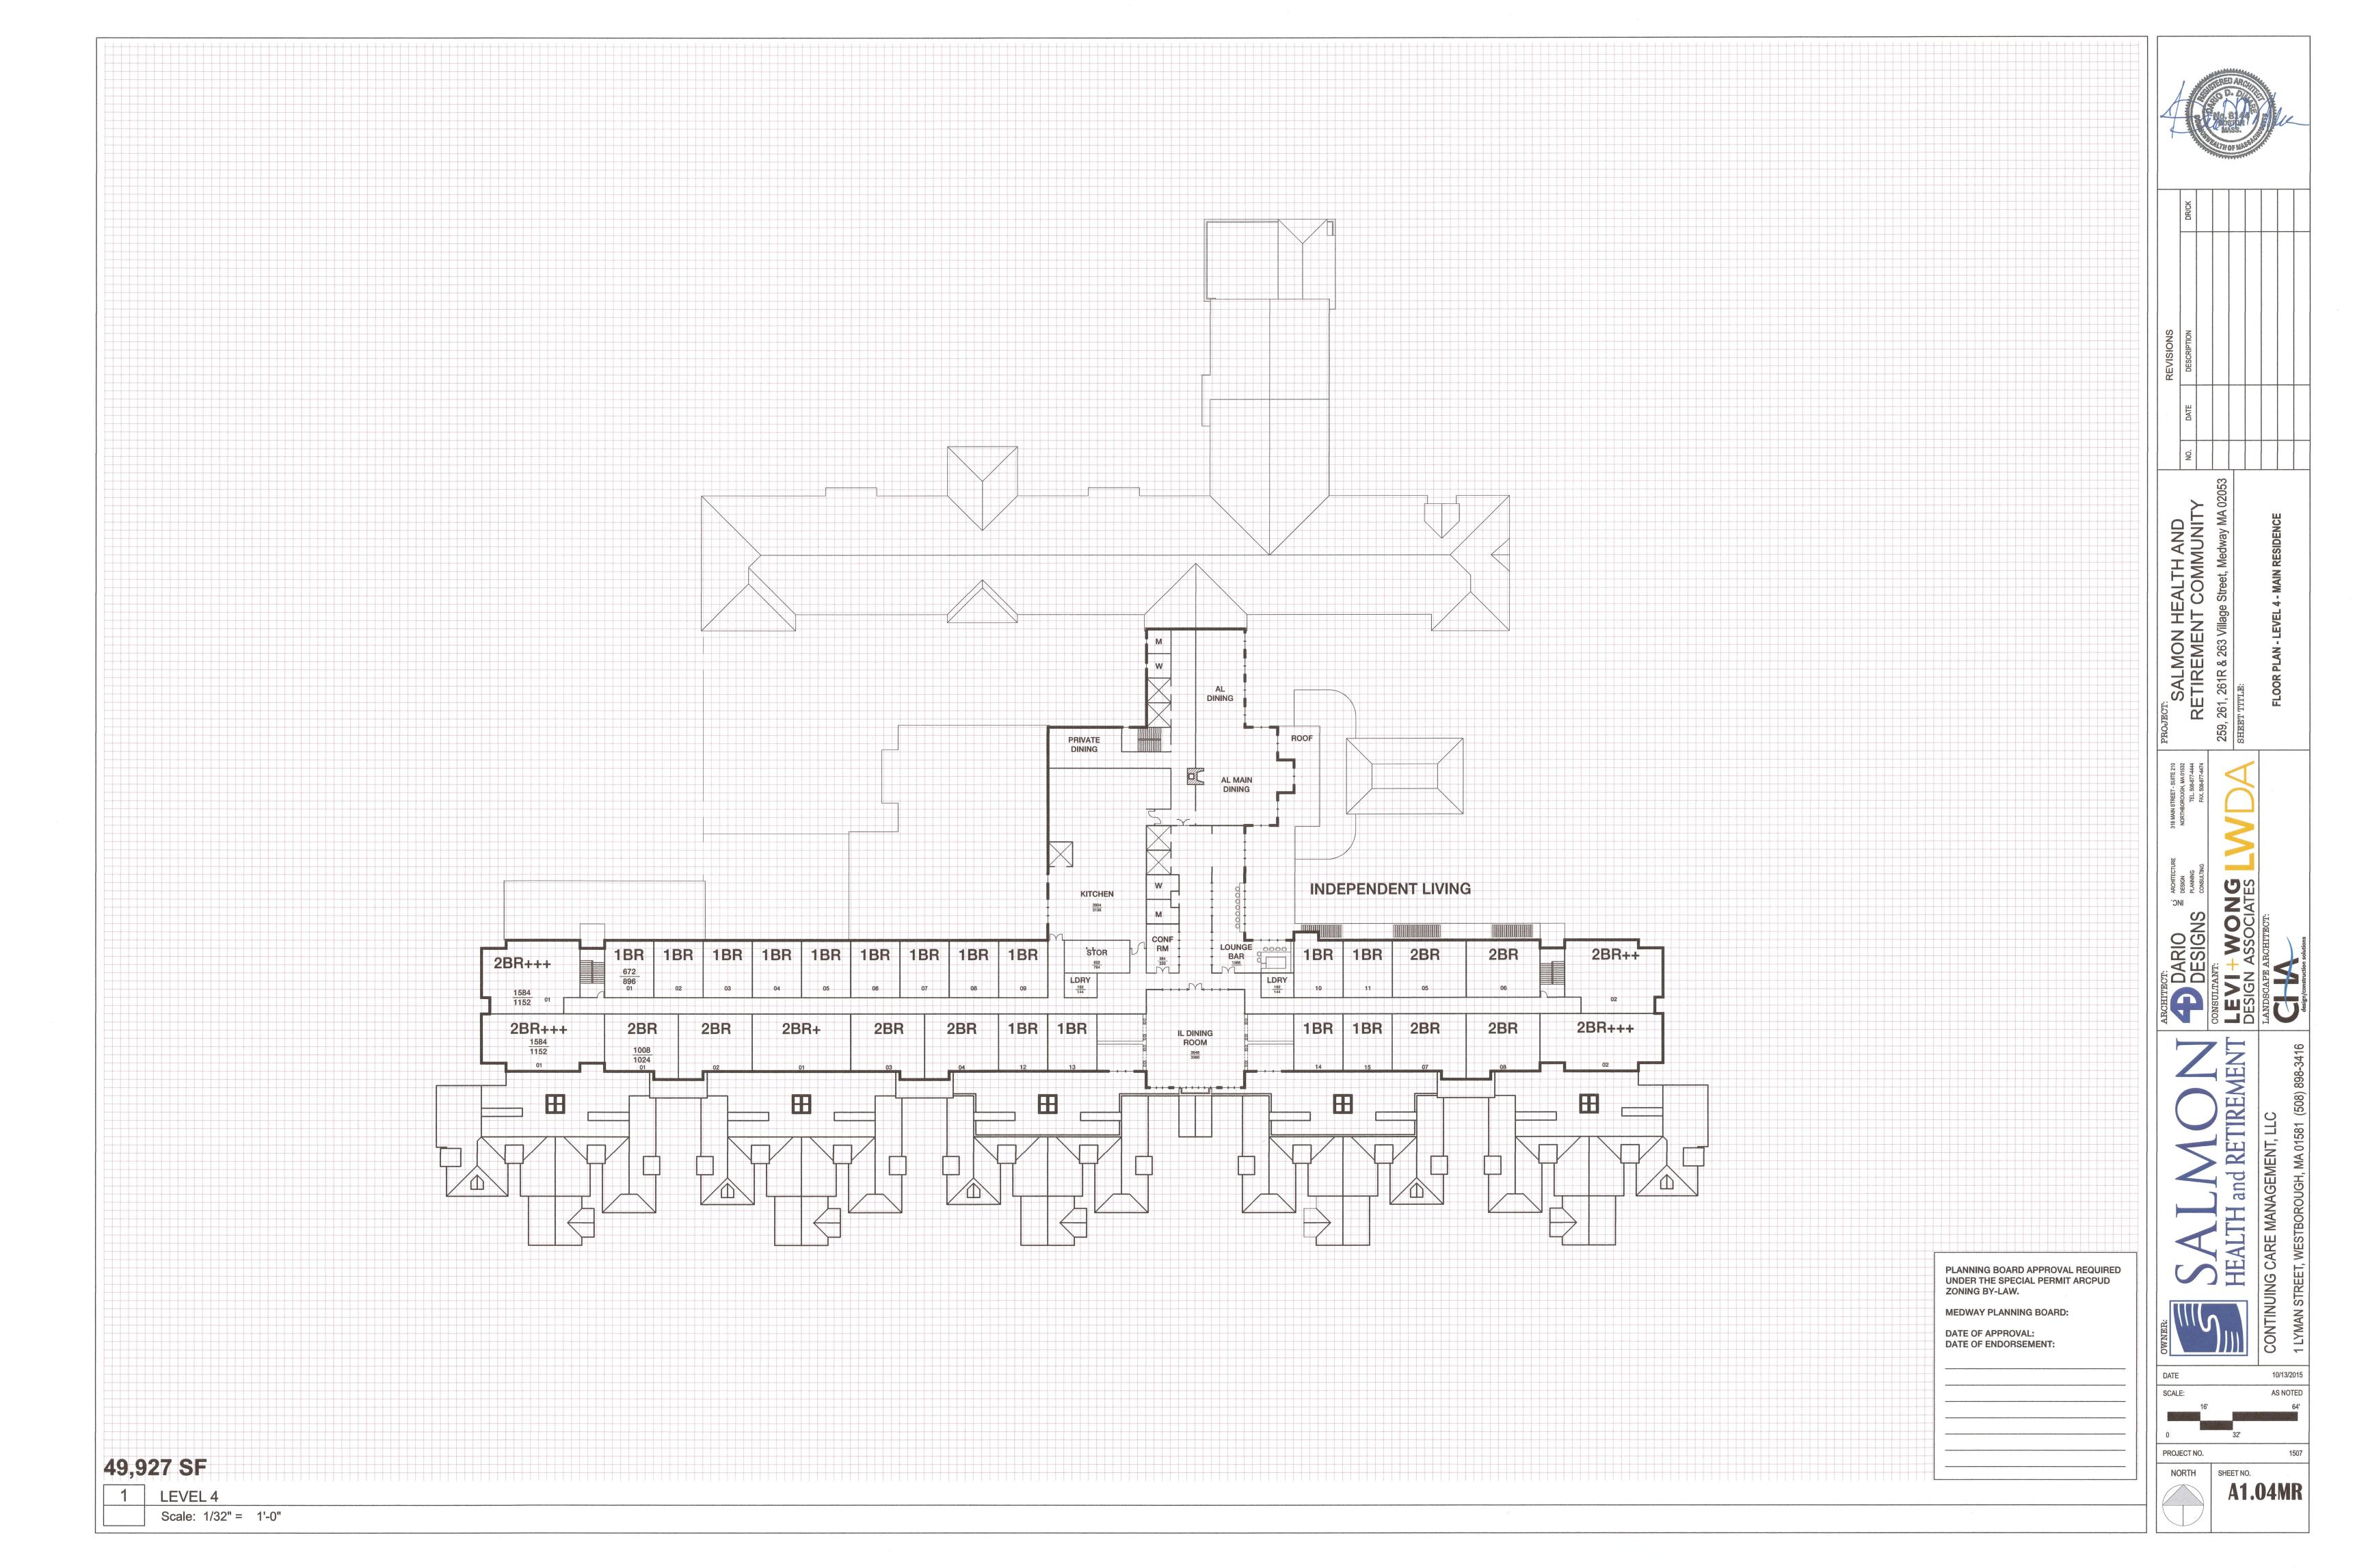



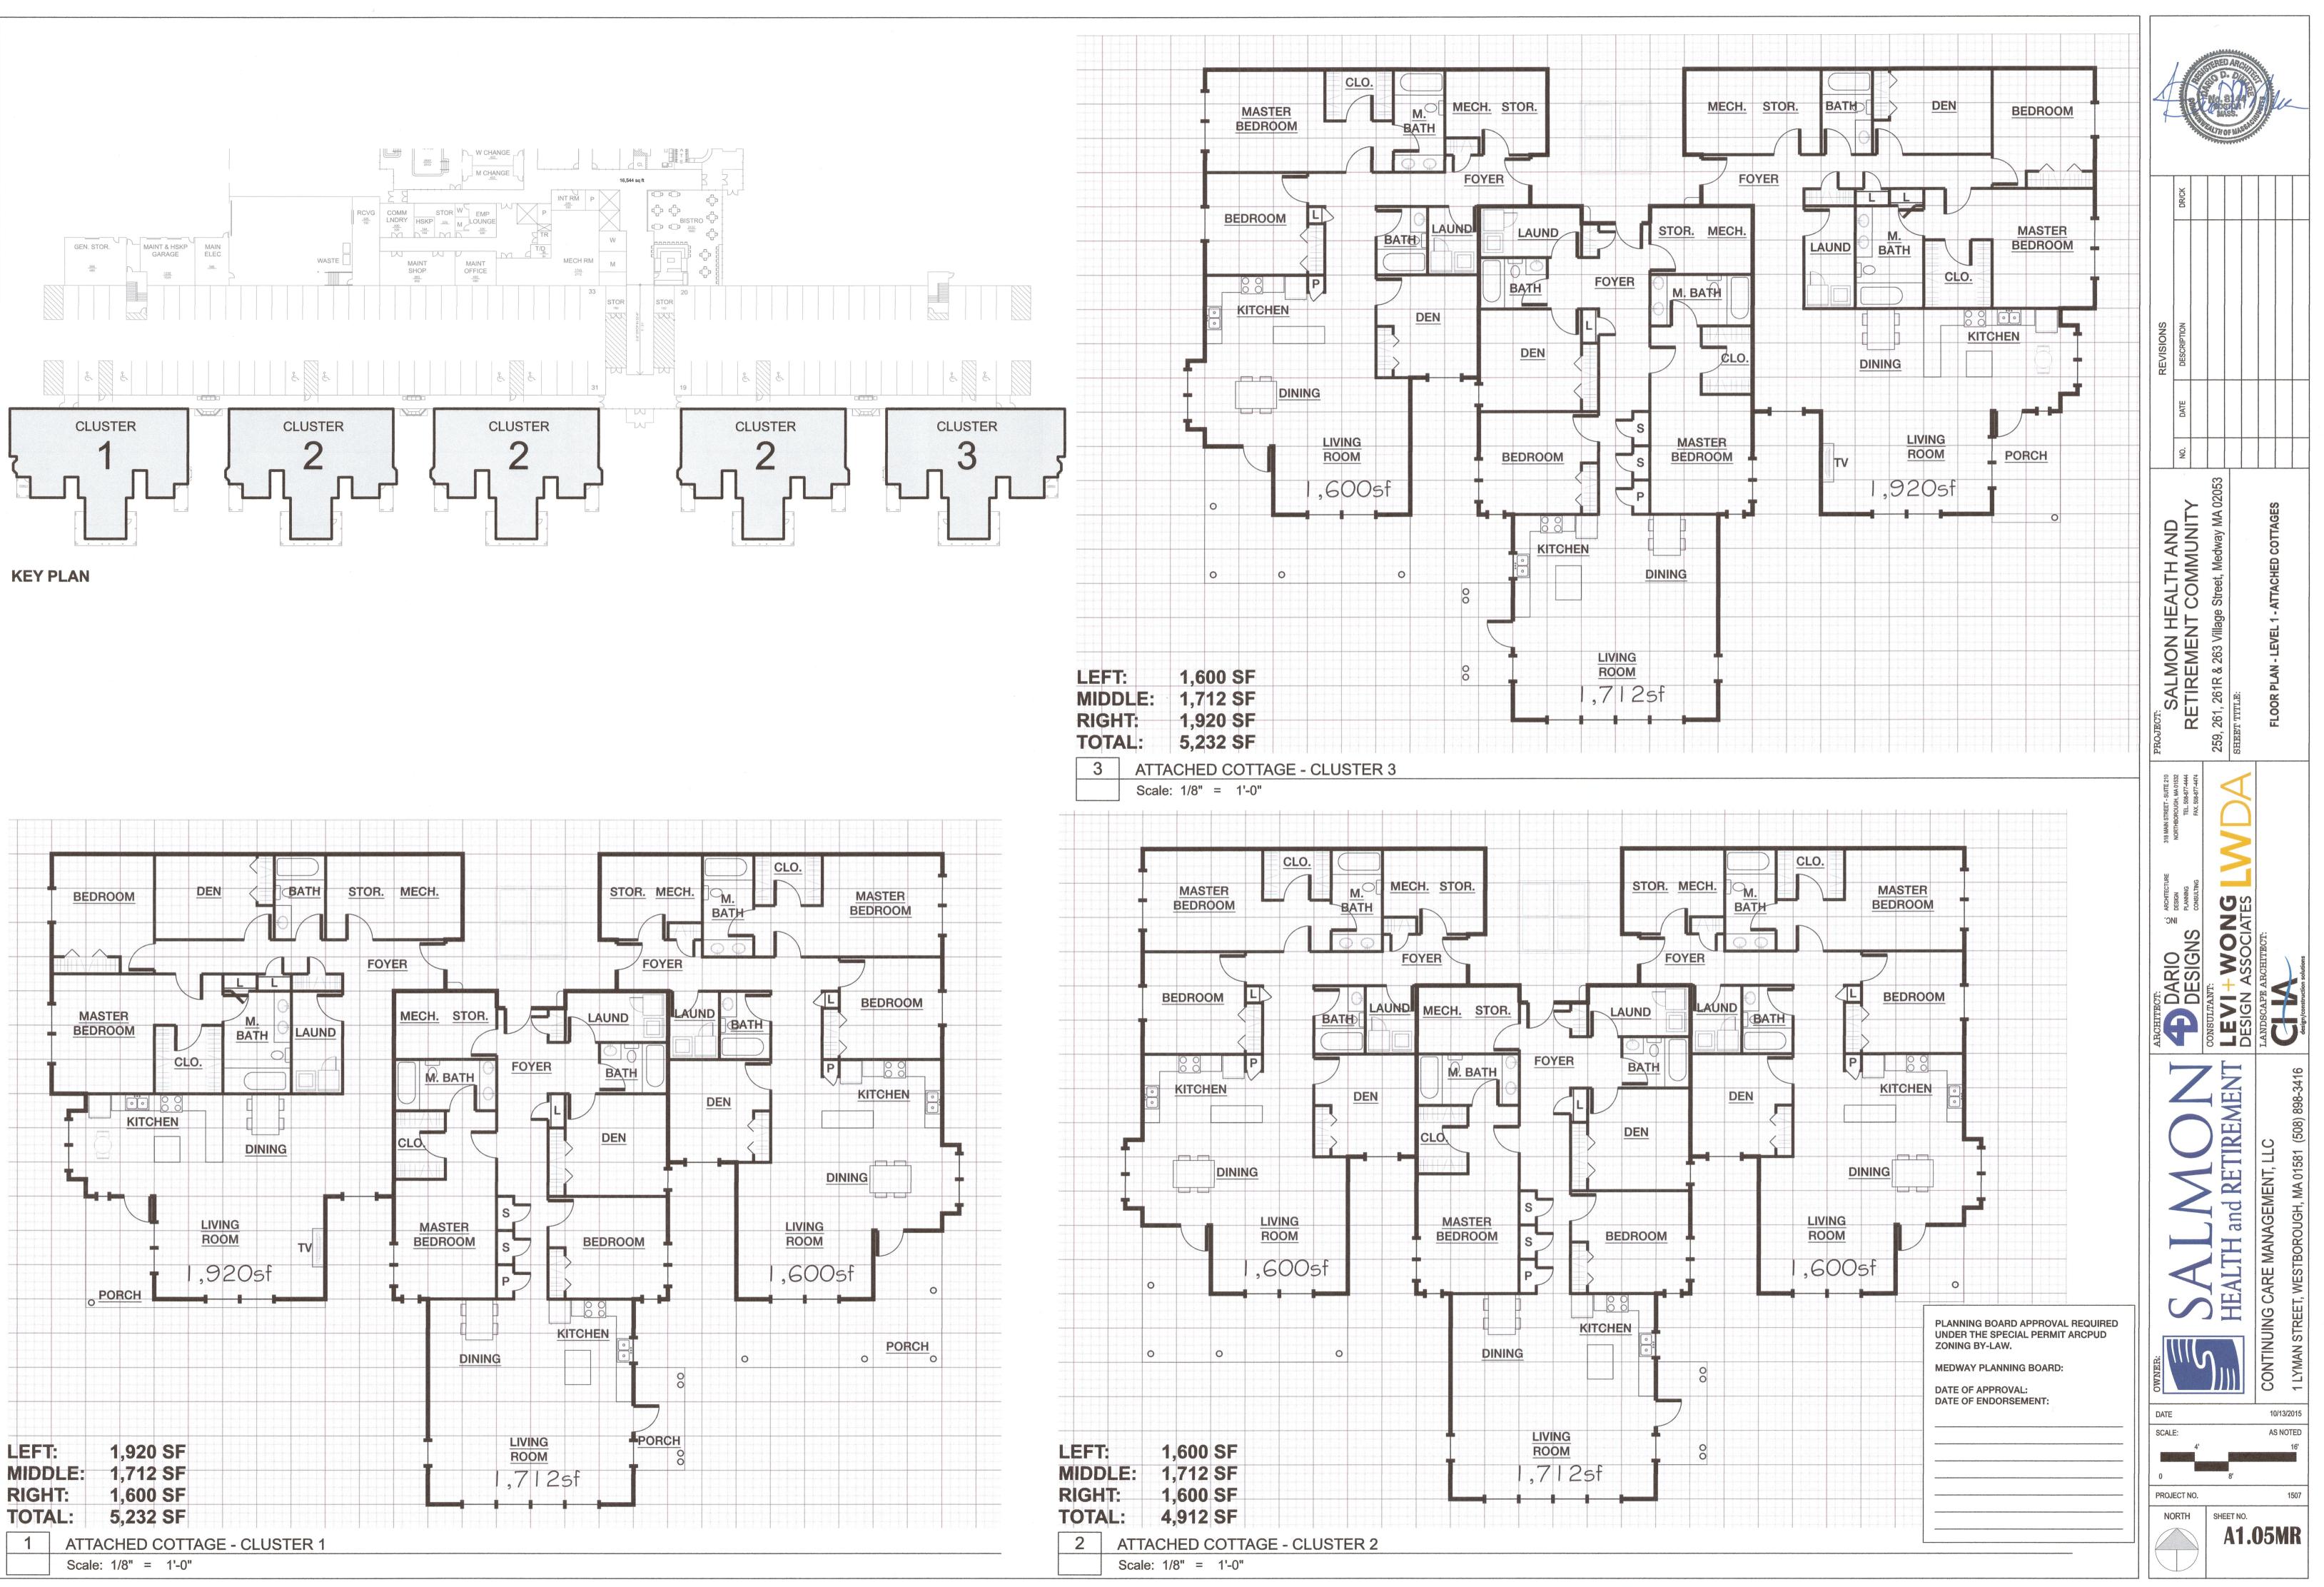



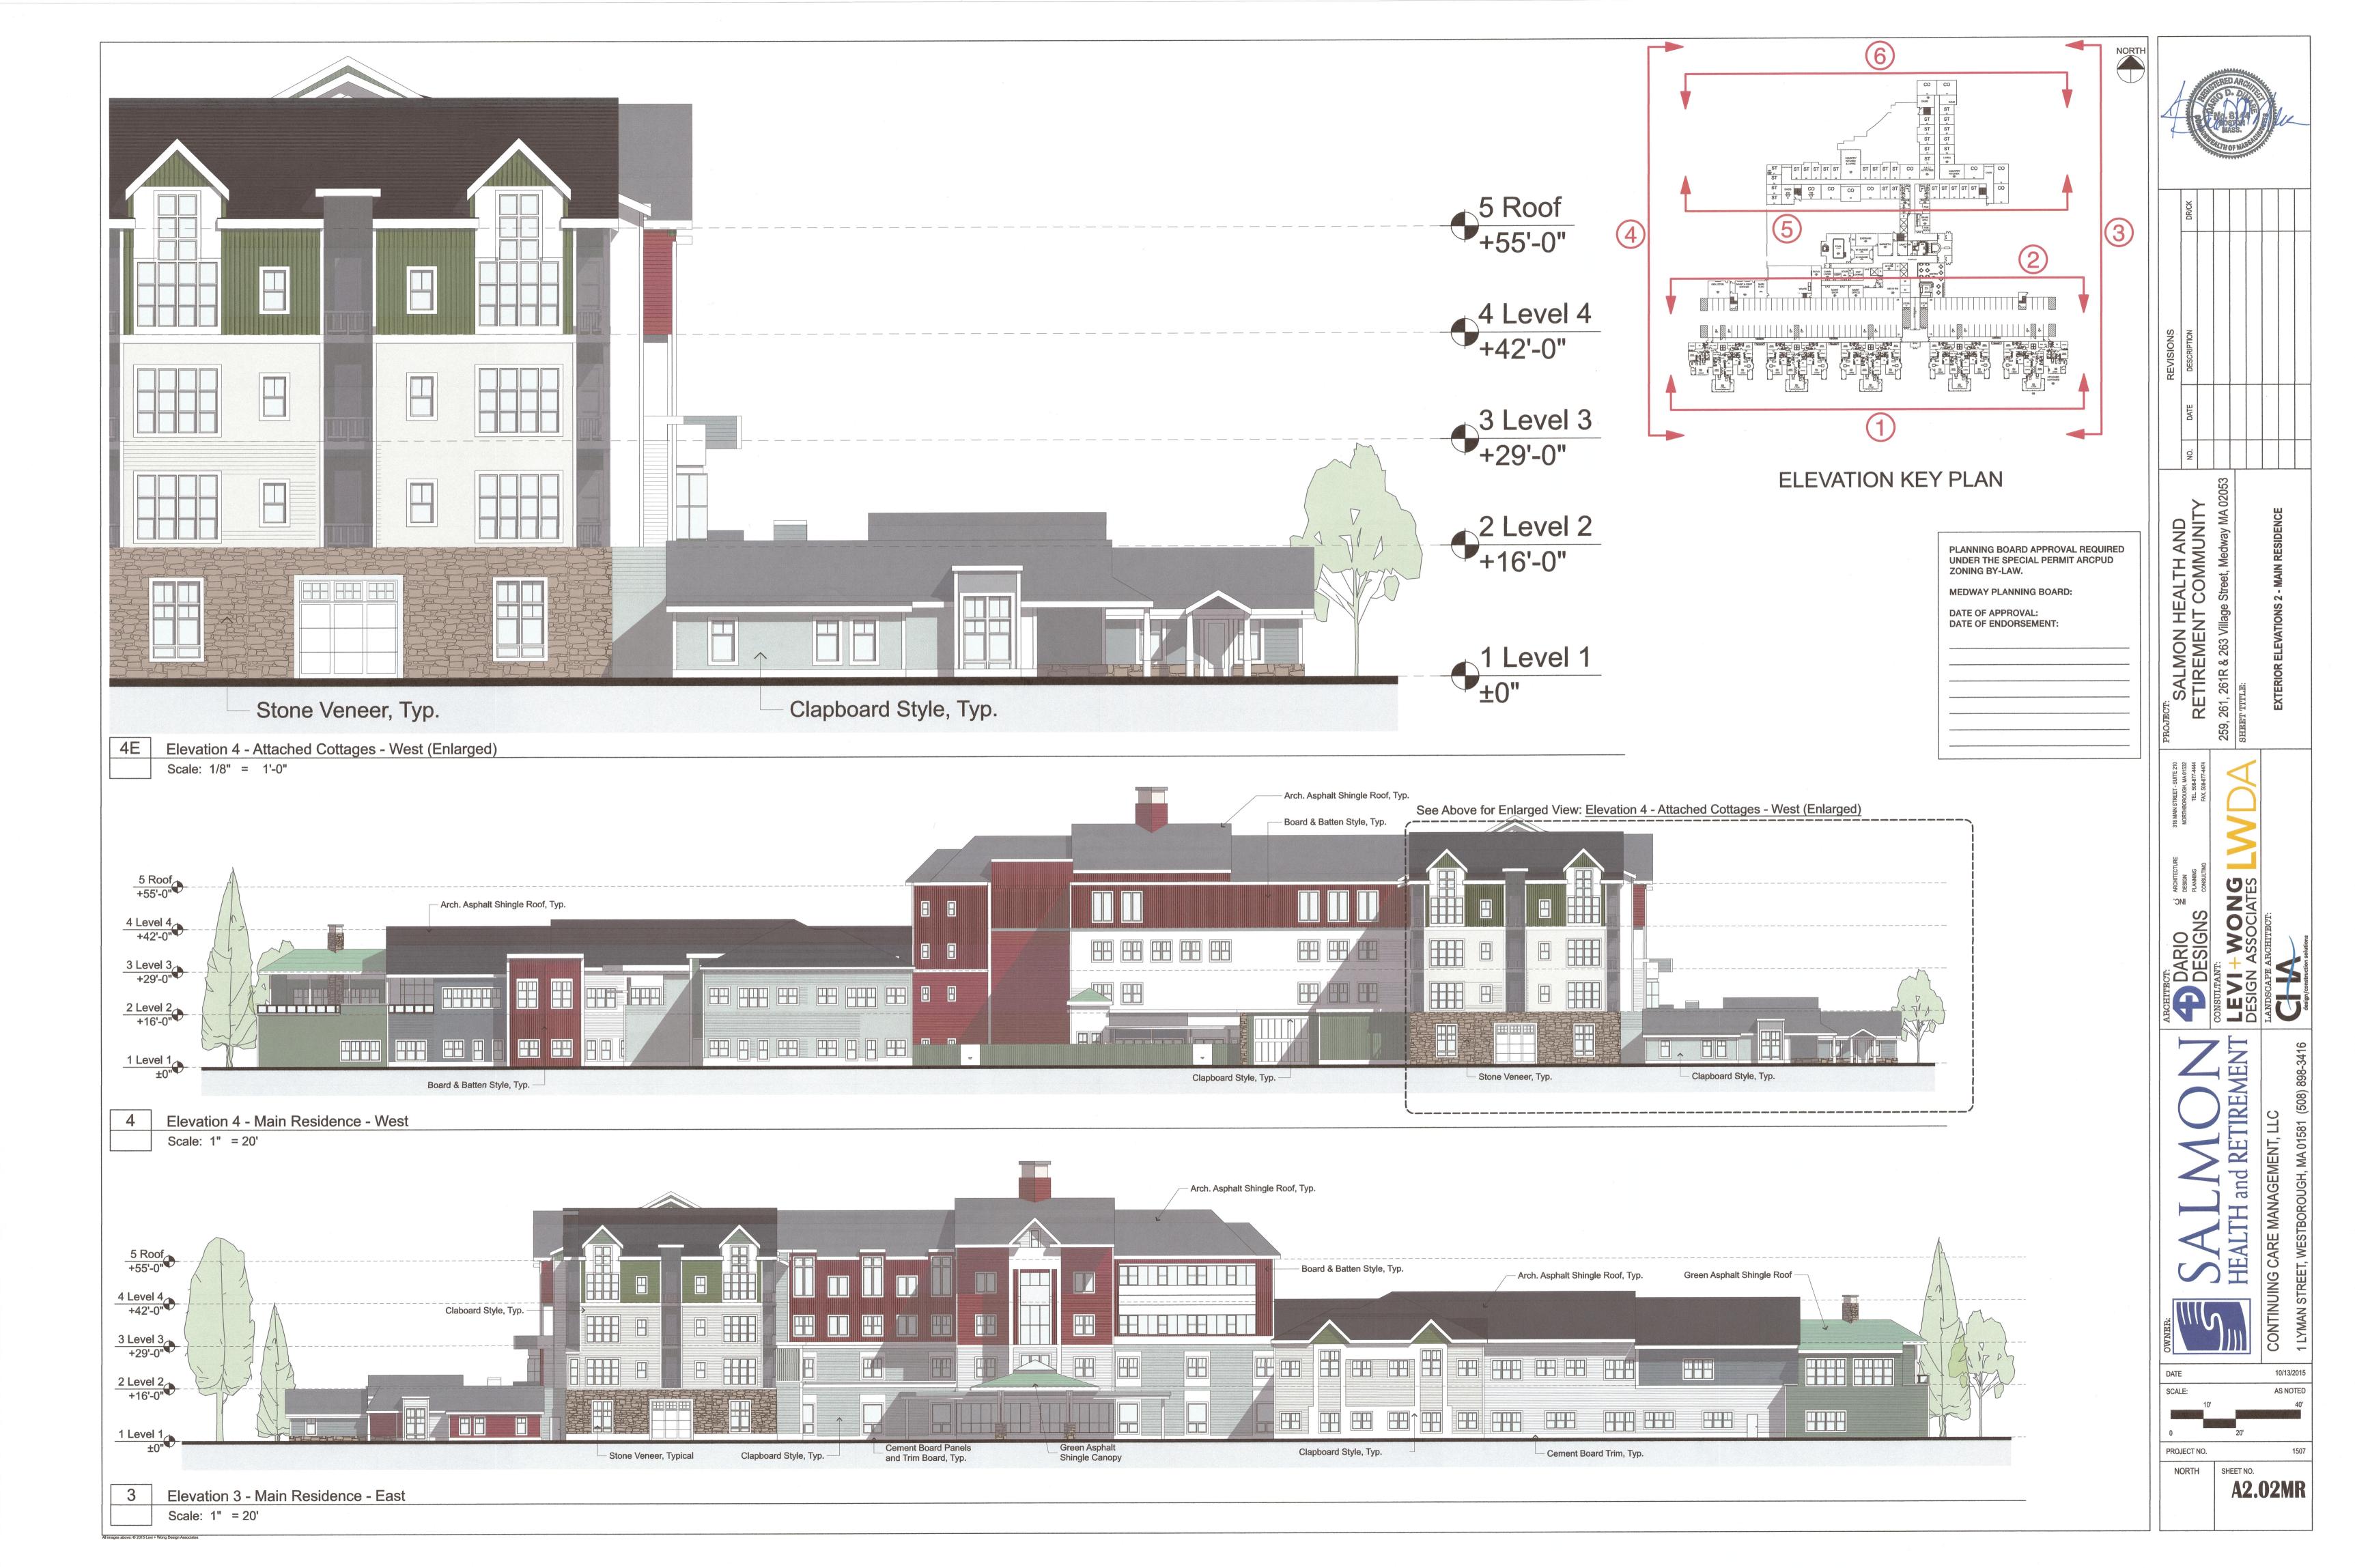











All images above: © 2015 Levi + Wong Design Associate

Revision Drock									
	DR/CK								
REVISIONS	DATE DESCRIPTION								
	NO. DA								
PROJECT: CALMON HEALTH AND			259, 261, 261R & 263 Village Street, Medway MA 02053	SHEET TITLE:		EVTEDIOD DEDEDECTIVES > MAIN DESIDENCE	EXIERIOR FERGLECHTER 3 - MAIN REGIDENCE		
ic.	NORTHBO	CONSULTING FAX. 508-877-4474			DESIGN ASSOCIATES	LANDSCAPE ARCHITECT:		design/construction solutions	
OWNER:				HEALTH and RETIREMENT		CONTINUING CARE MANAGEMENT. LLC		1 LYMAN STREET, WESTBOROUGH, MA 01581 (508) 898-3416	
DATE							0/13/2 S NO		
0 PRO	JECT N	0.						1507	
N	ORTH		SH			06	SM	R	

PLANNING BOARD APPROVAL REQUIRED UNDER THE SPECIAL PERMIT ARCPUD ZONING BY-LAW.

MEDWAY PLANNING BOARD: DATE OF APPROVAL: DATE OF ENDORSEMENT:








SALMON HEALTH AND ETIREMENT COMMUNITY MA 5 ంర Ř ШК TREET - SUITE 210 ROUGH, MA 01532 TEL. 508-877-444 **ONG** DCIATES ARCHITE DESIGN PLANNIN ARCHITECT: DARIO DESIGNS TIREMEN LC Ľ. RE 0 an C CONTINUING CARE MANA HEALTH 10/13/2015 DATE AS NOTED SCALE: PROJECT NO. 1507 NORTH SHEET NO. A2.08MR


PLANNING BOARD APPROVAL REQUIRED UNDER THE SPECIAL PERMIT ARCPUD ZONING BY-LAW. MEDWAY PLANNING BOARD:

DATE OF APPROVAL: DATE OF ENDORSEMENT:

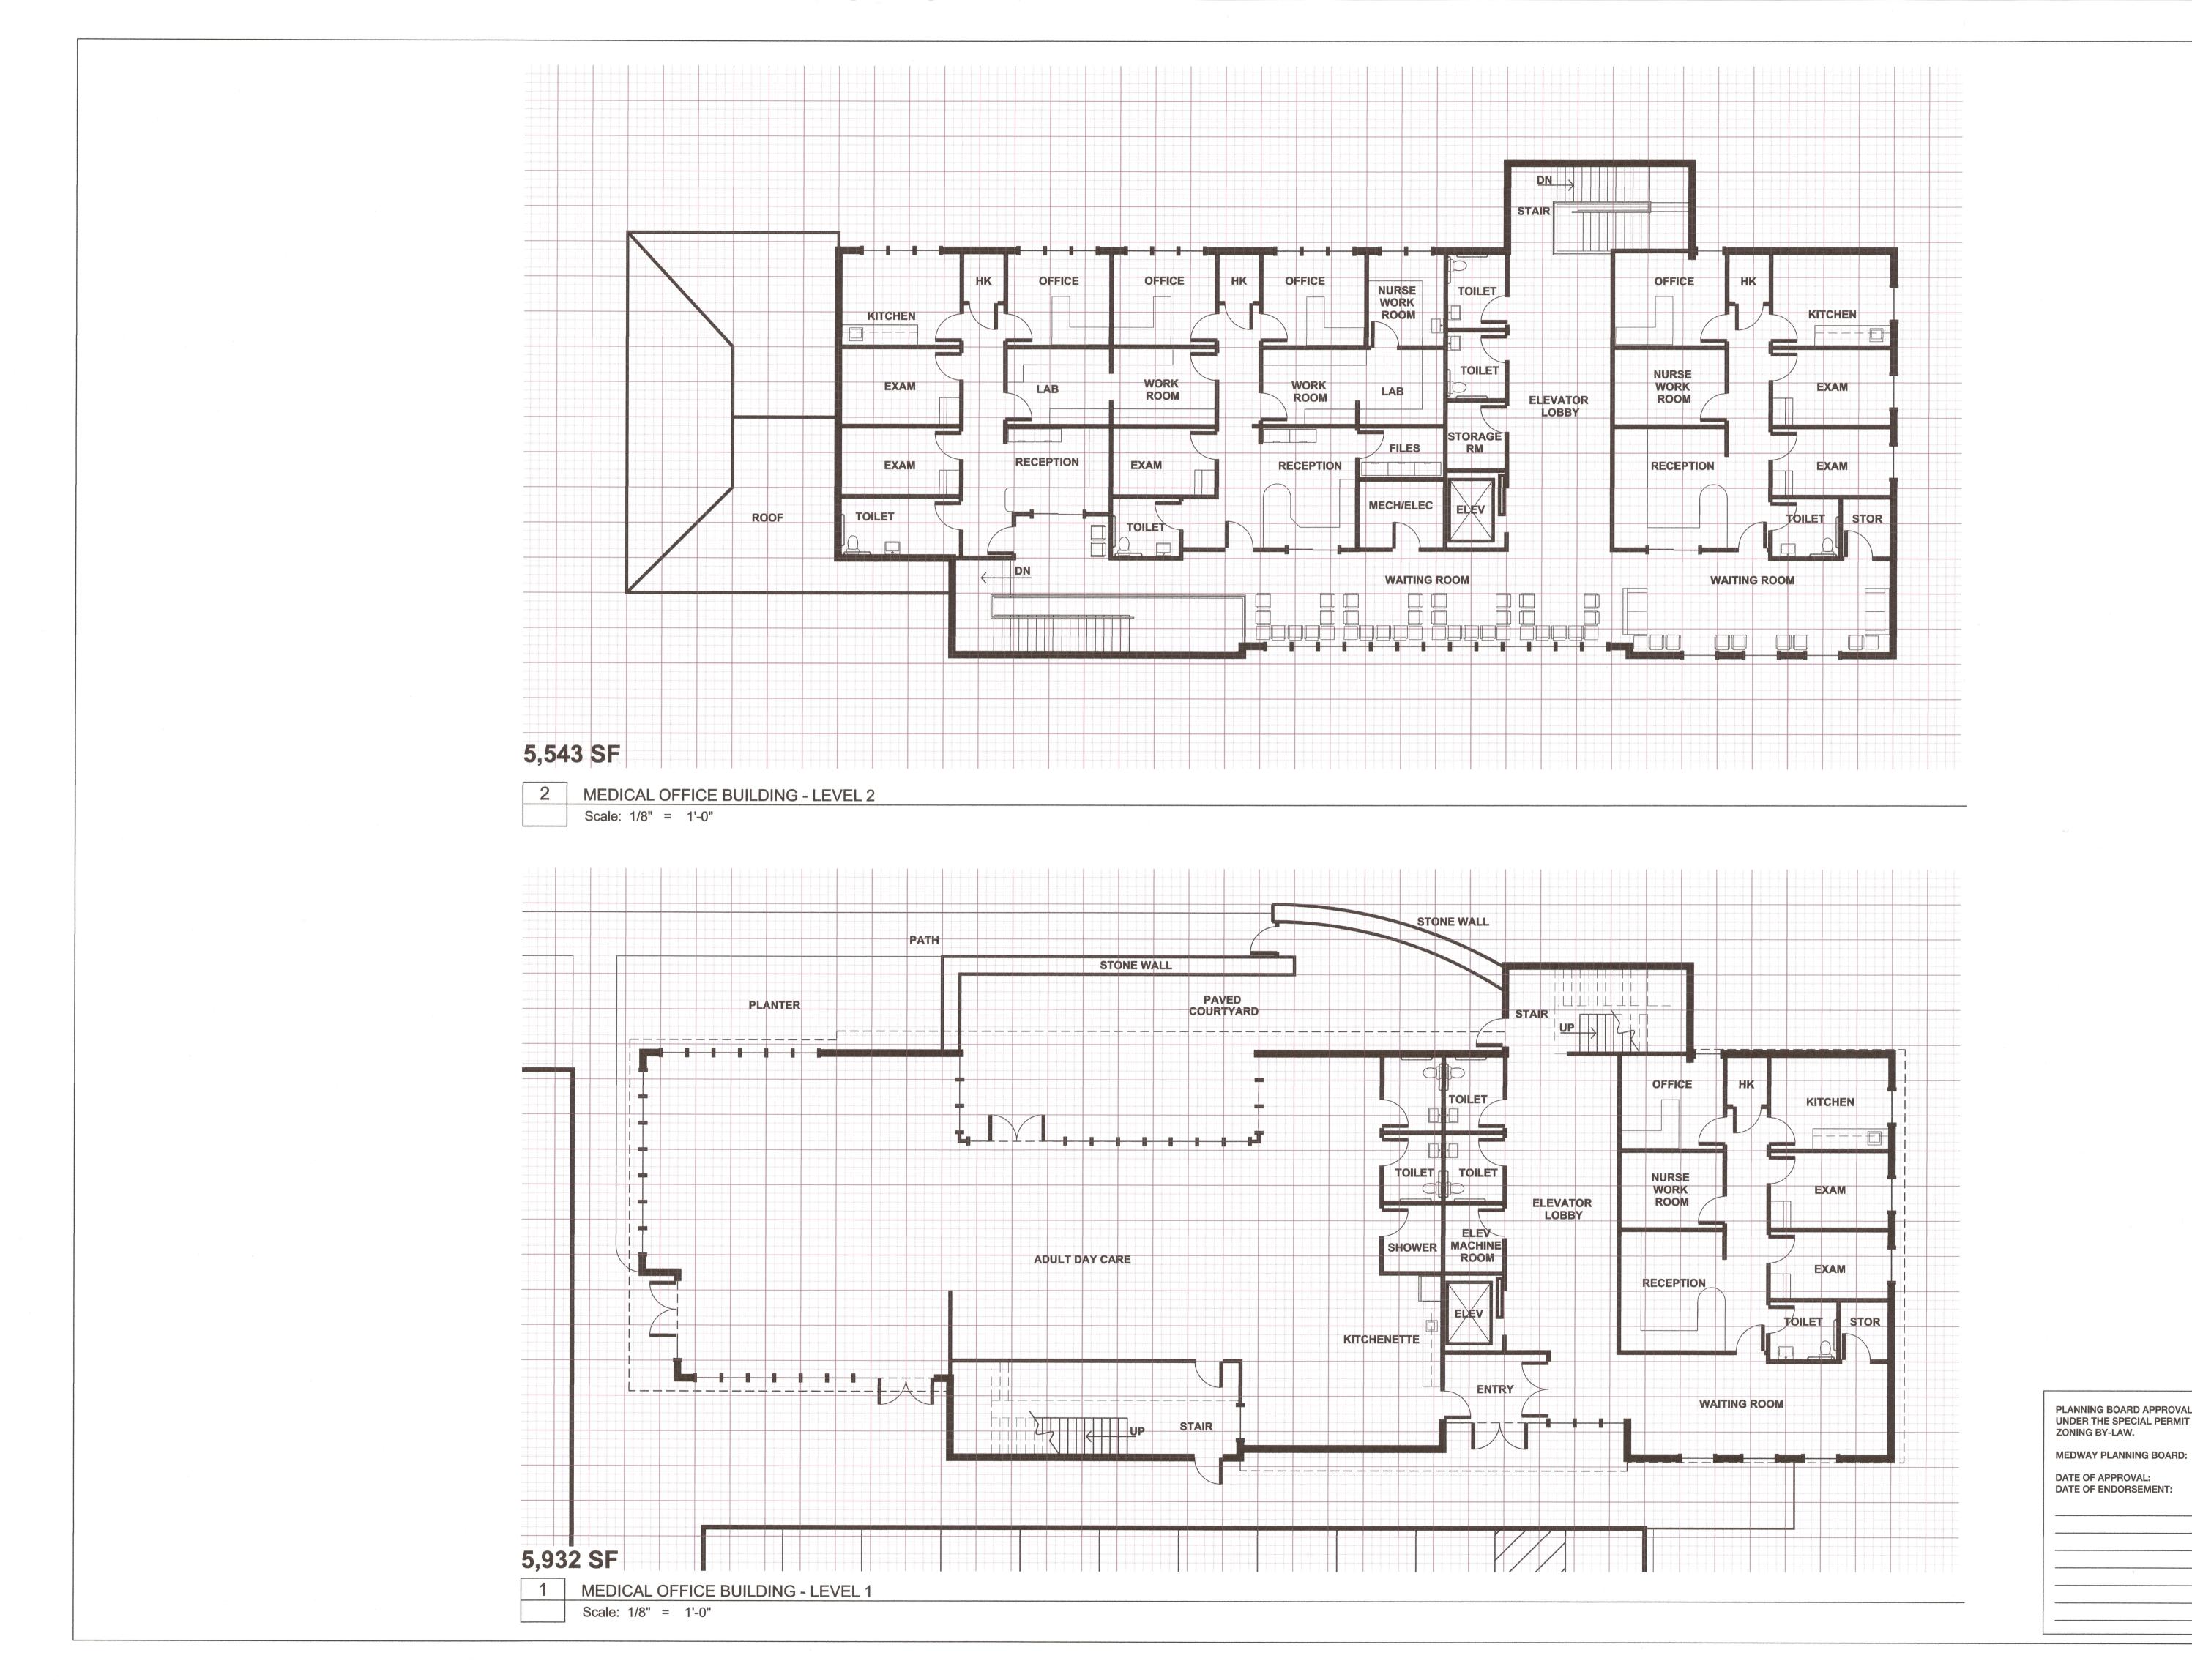

SALMON HEALTH AND SALMON HEALTH AND RETIREMENT COMMUNITY 59, 261, 261R & 263 Village Street, Medway MA 02053 IBET TITLE: PLAN. OOR 259, SHEF MAIN STREET - SUITE 210 DRTHBOROUGH, MA 01532 TEL 508-877-4444 FAX, 508-877-4474 18 M NOF and the second ARCHITTECT: DARIO S ACHTECT ACHTECT DARIO S ACHTECT DESIGN PLANING CONSULTANT: + WONG ASSOCIATES **G**^A CONSULFANT: LEVI+ **HEALTH and RETIREMENT** (2 CONTINUING CARE MANAGEMENT, LLC MA 01581 Contraction of the local division of the loc S Ц, I LYMAN STRE NIV' PLANNING BOARD APPROVAL REQUIRED UNDER THE SPECIAL PERMIT ARCPUD ZONING BY-LAW. DATE 10/13/2015 SCALE: AS NOTED PROJECT NO. NORTH SHEET NO. A1.01MOB




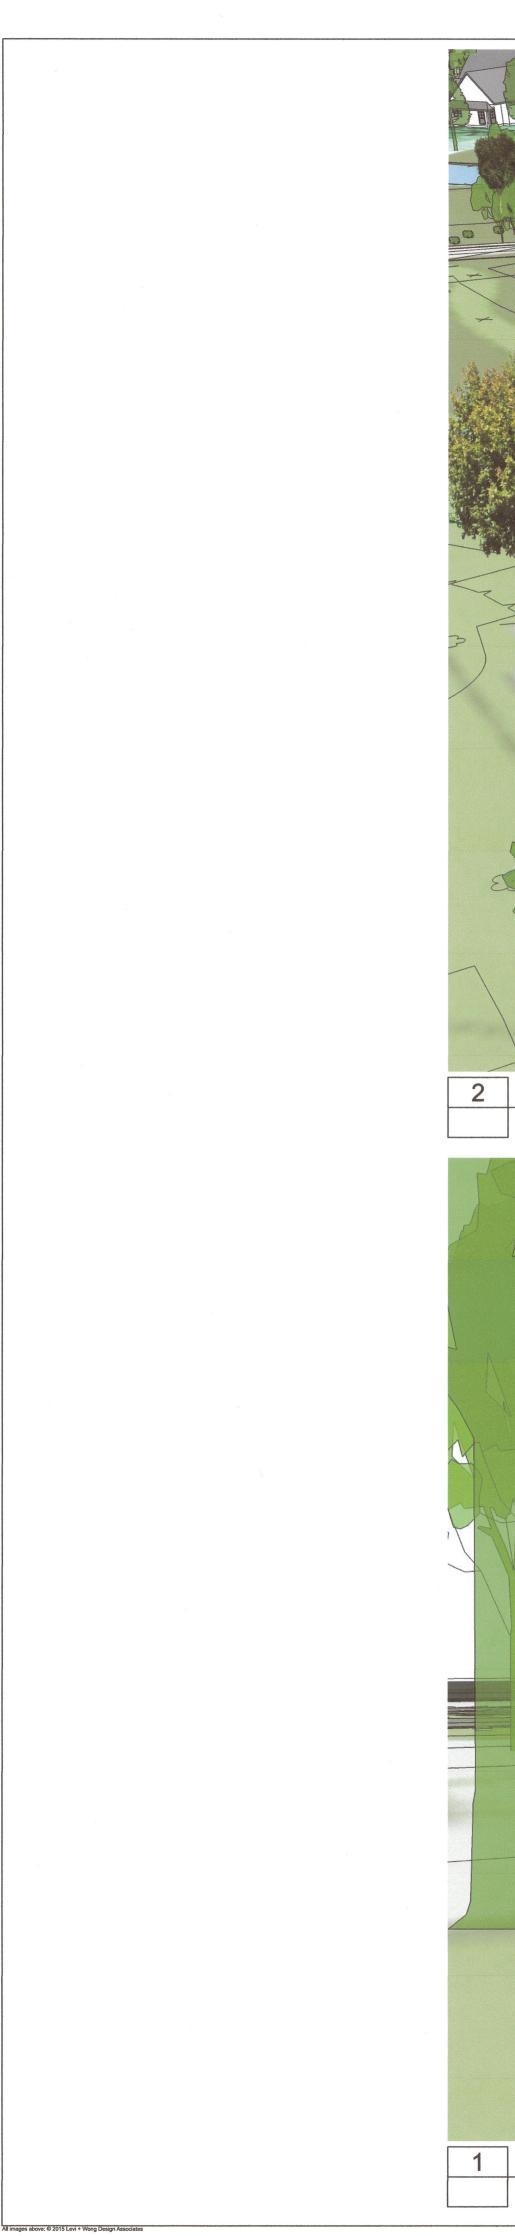





		A		RED ARCS	Mu
			DR/CK		
		REVISIONS	DATE DESCRIPTION		
			NITY No.	vay MA 02053	
		PROJECT: SALMON HEALTH AND	RETIREMENT COMMUNITY	259, 261, 261R & 263 Village Street, Medway MA 02053 SHEET TITLE:	EXTERIOR PERSPECTIVES - MEDICAL OFFICE BUILDING
	· · · · · · · · · · · · · · · · · · ·	C ARCHITECTURE 318 MAIN STREET - SUITE 210		ONG LWDA	Ë
		ARCHITECT:	DESIGNS	IREMENT LEVI+WONG DESIGN ASSOCIATES	LANDSC design/co
			SALM	HEALTH and RET	CONTINUING CARE MANAGEMENT, LLC 1 LYMAN STREET, WESTBOROUGH, MA 01581 (508) 898-3416
	PLANNING BOARD APPROVAL REQUIR UNDER THE SPECIAL PERMIT ARCPUD ZONING BY-LAW. MEDWAY PLANNING BOARD: DATE OF APPROVAL: DATE OF ENDORSEMENT:	RENMO DATE SCALE			10/13/2015 AS NOTED
		PROJE	тн	SHEET NO.	1507 2MOB

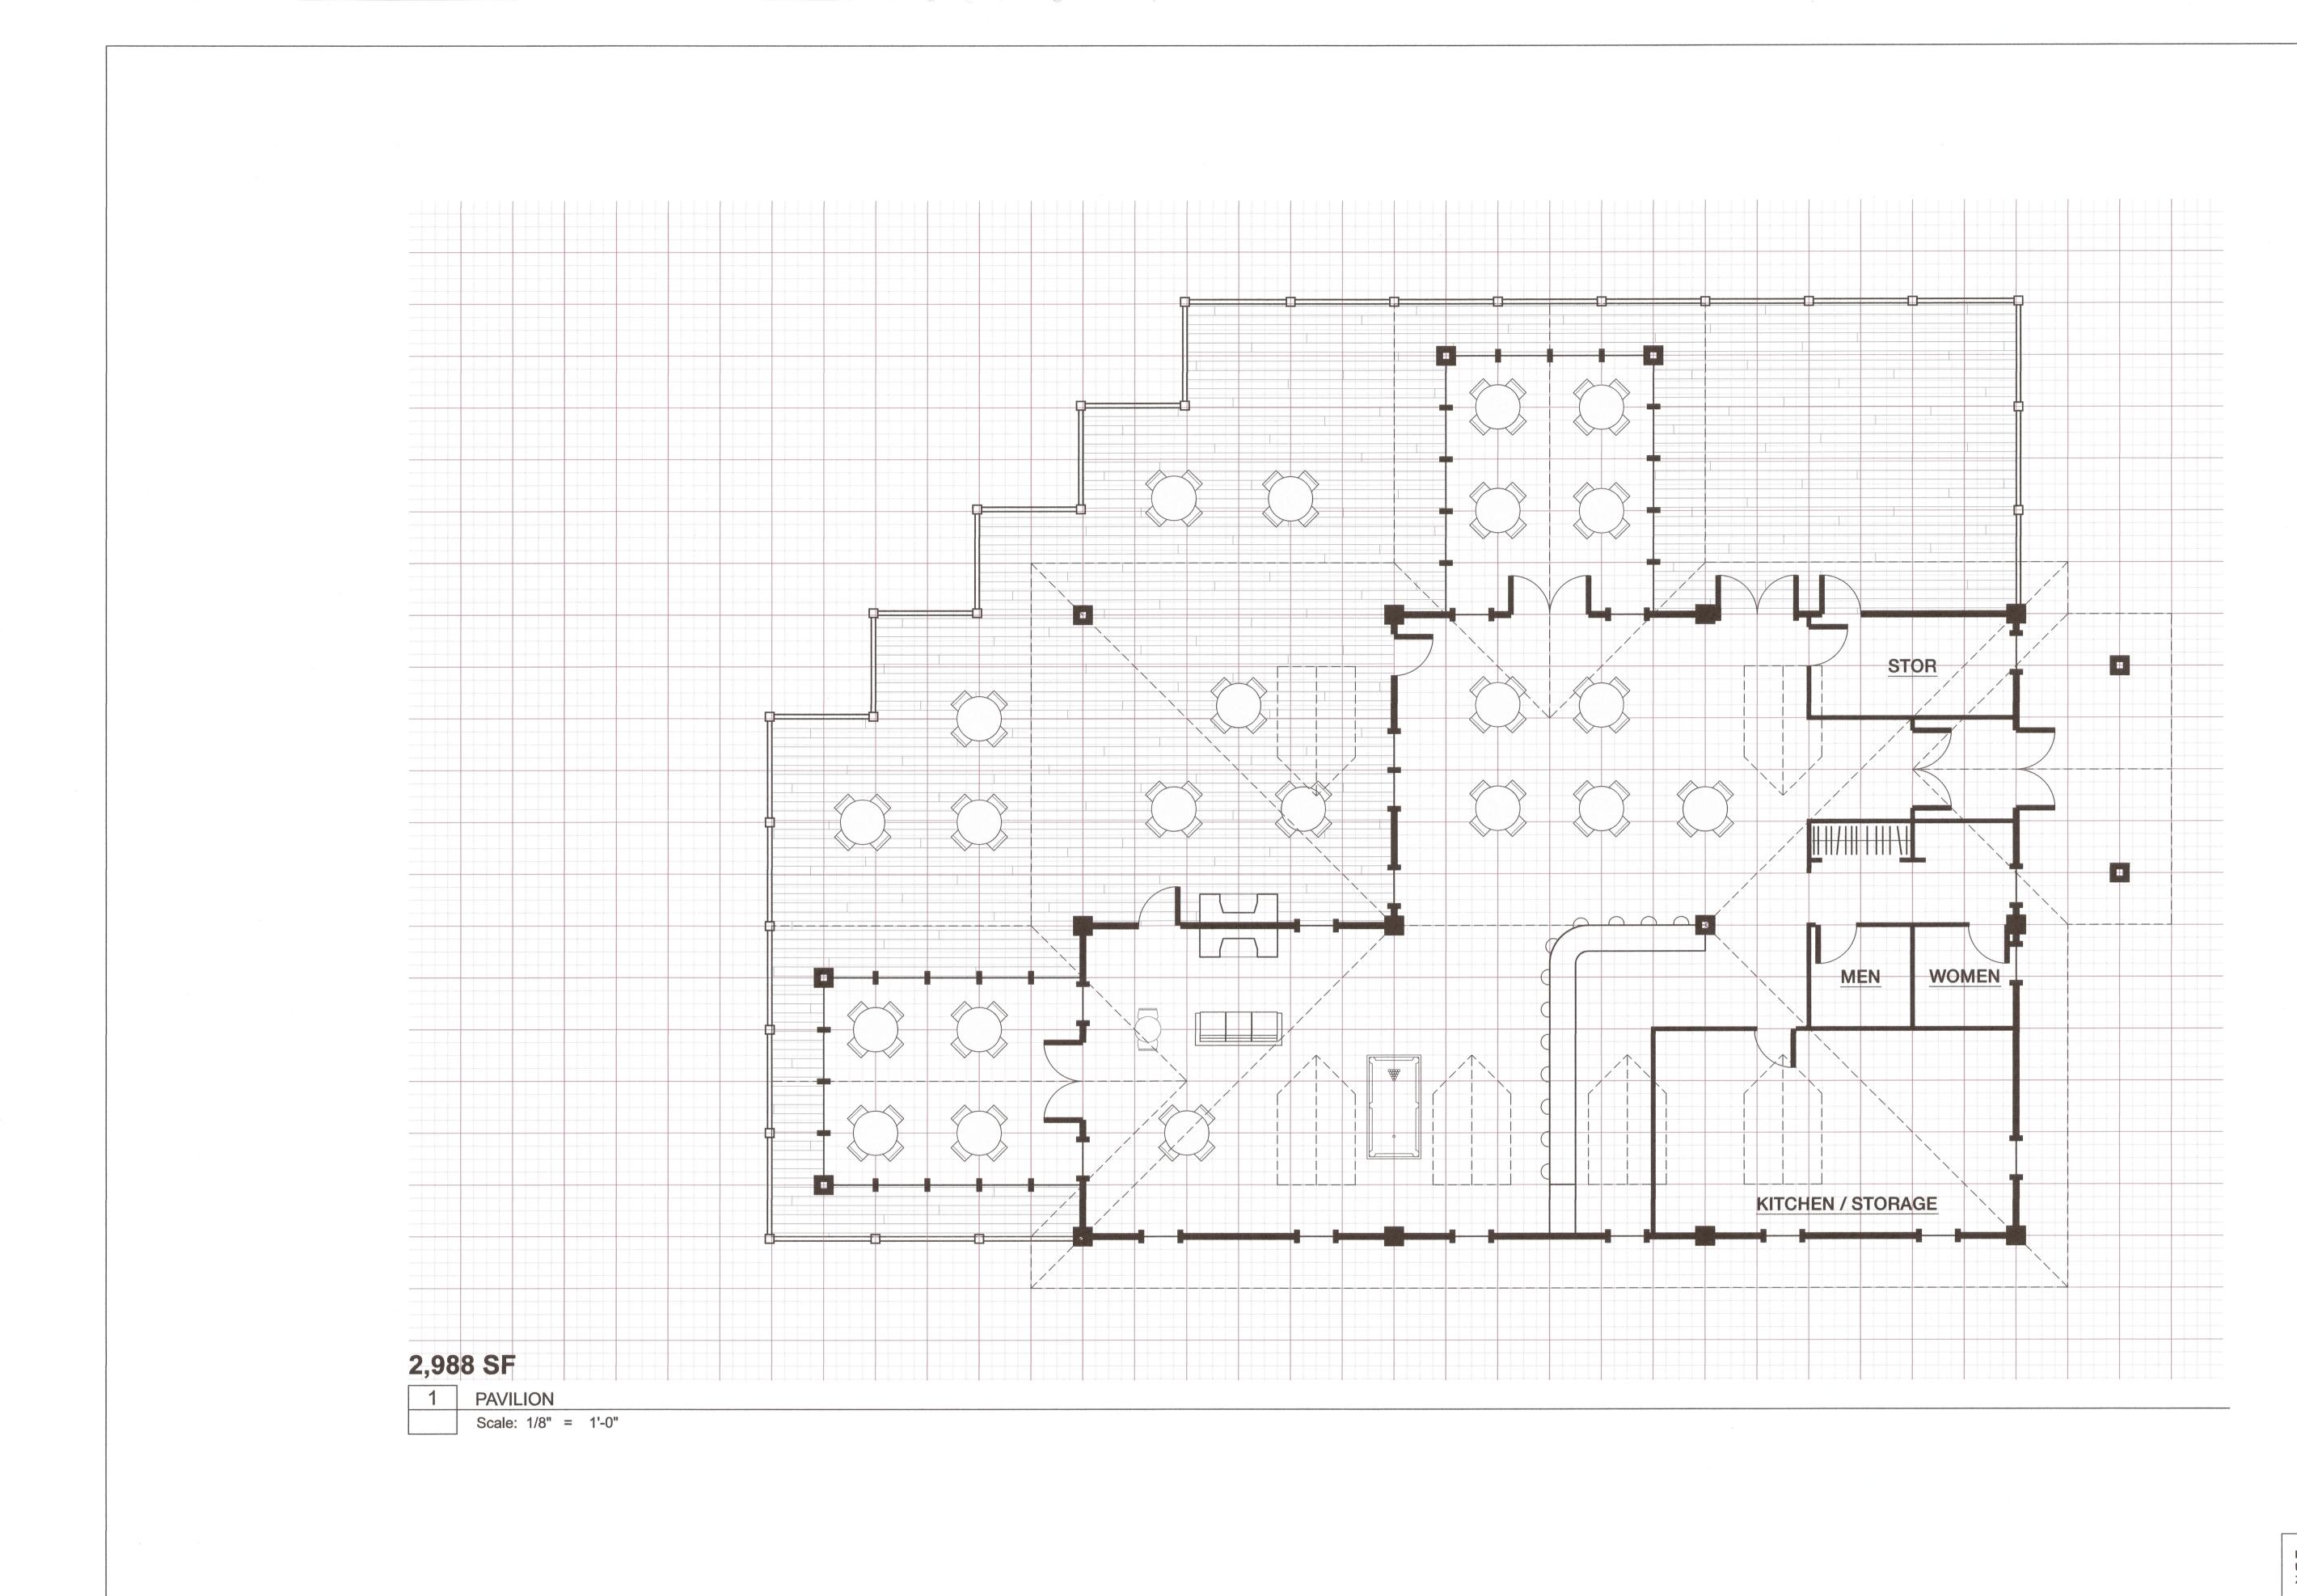




PLANNING BOARD APPROVAL REQUIRED UNDER THE SPECIAL PERMIT ARCPUD ZONING BY-LAW.

MEDWAY PLANNING BOARD:


DATE OF APPROVAL: DATE OF ENDORSEMENT:





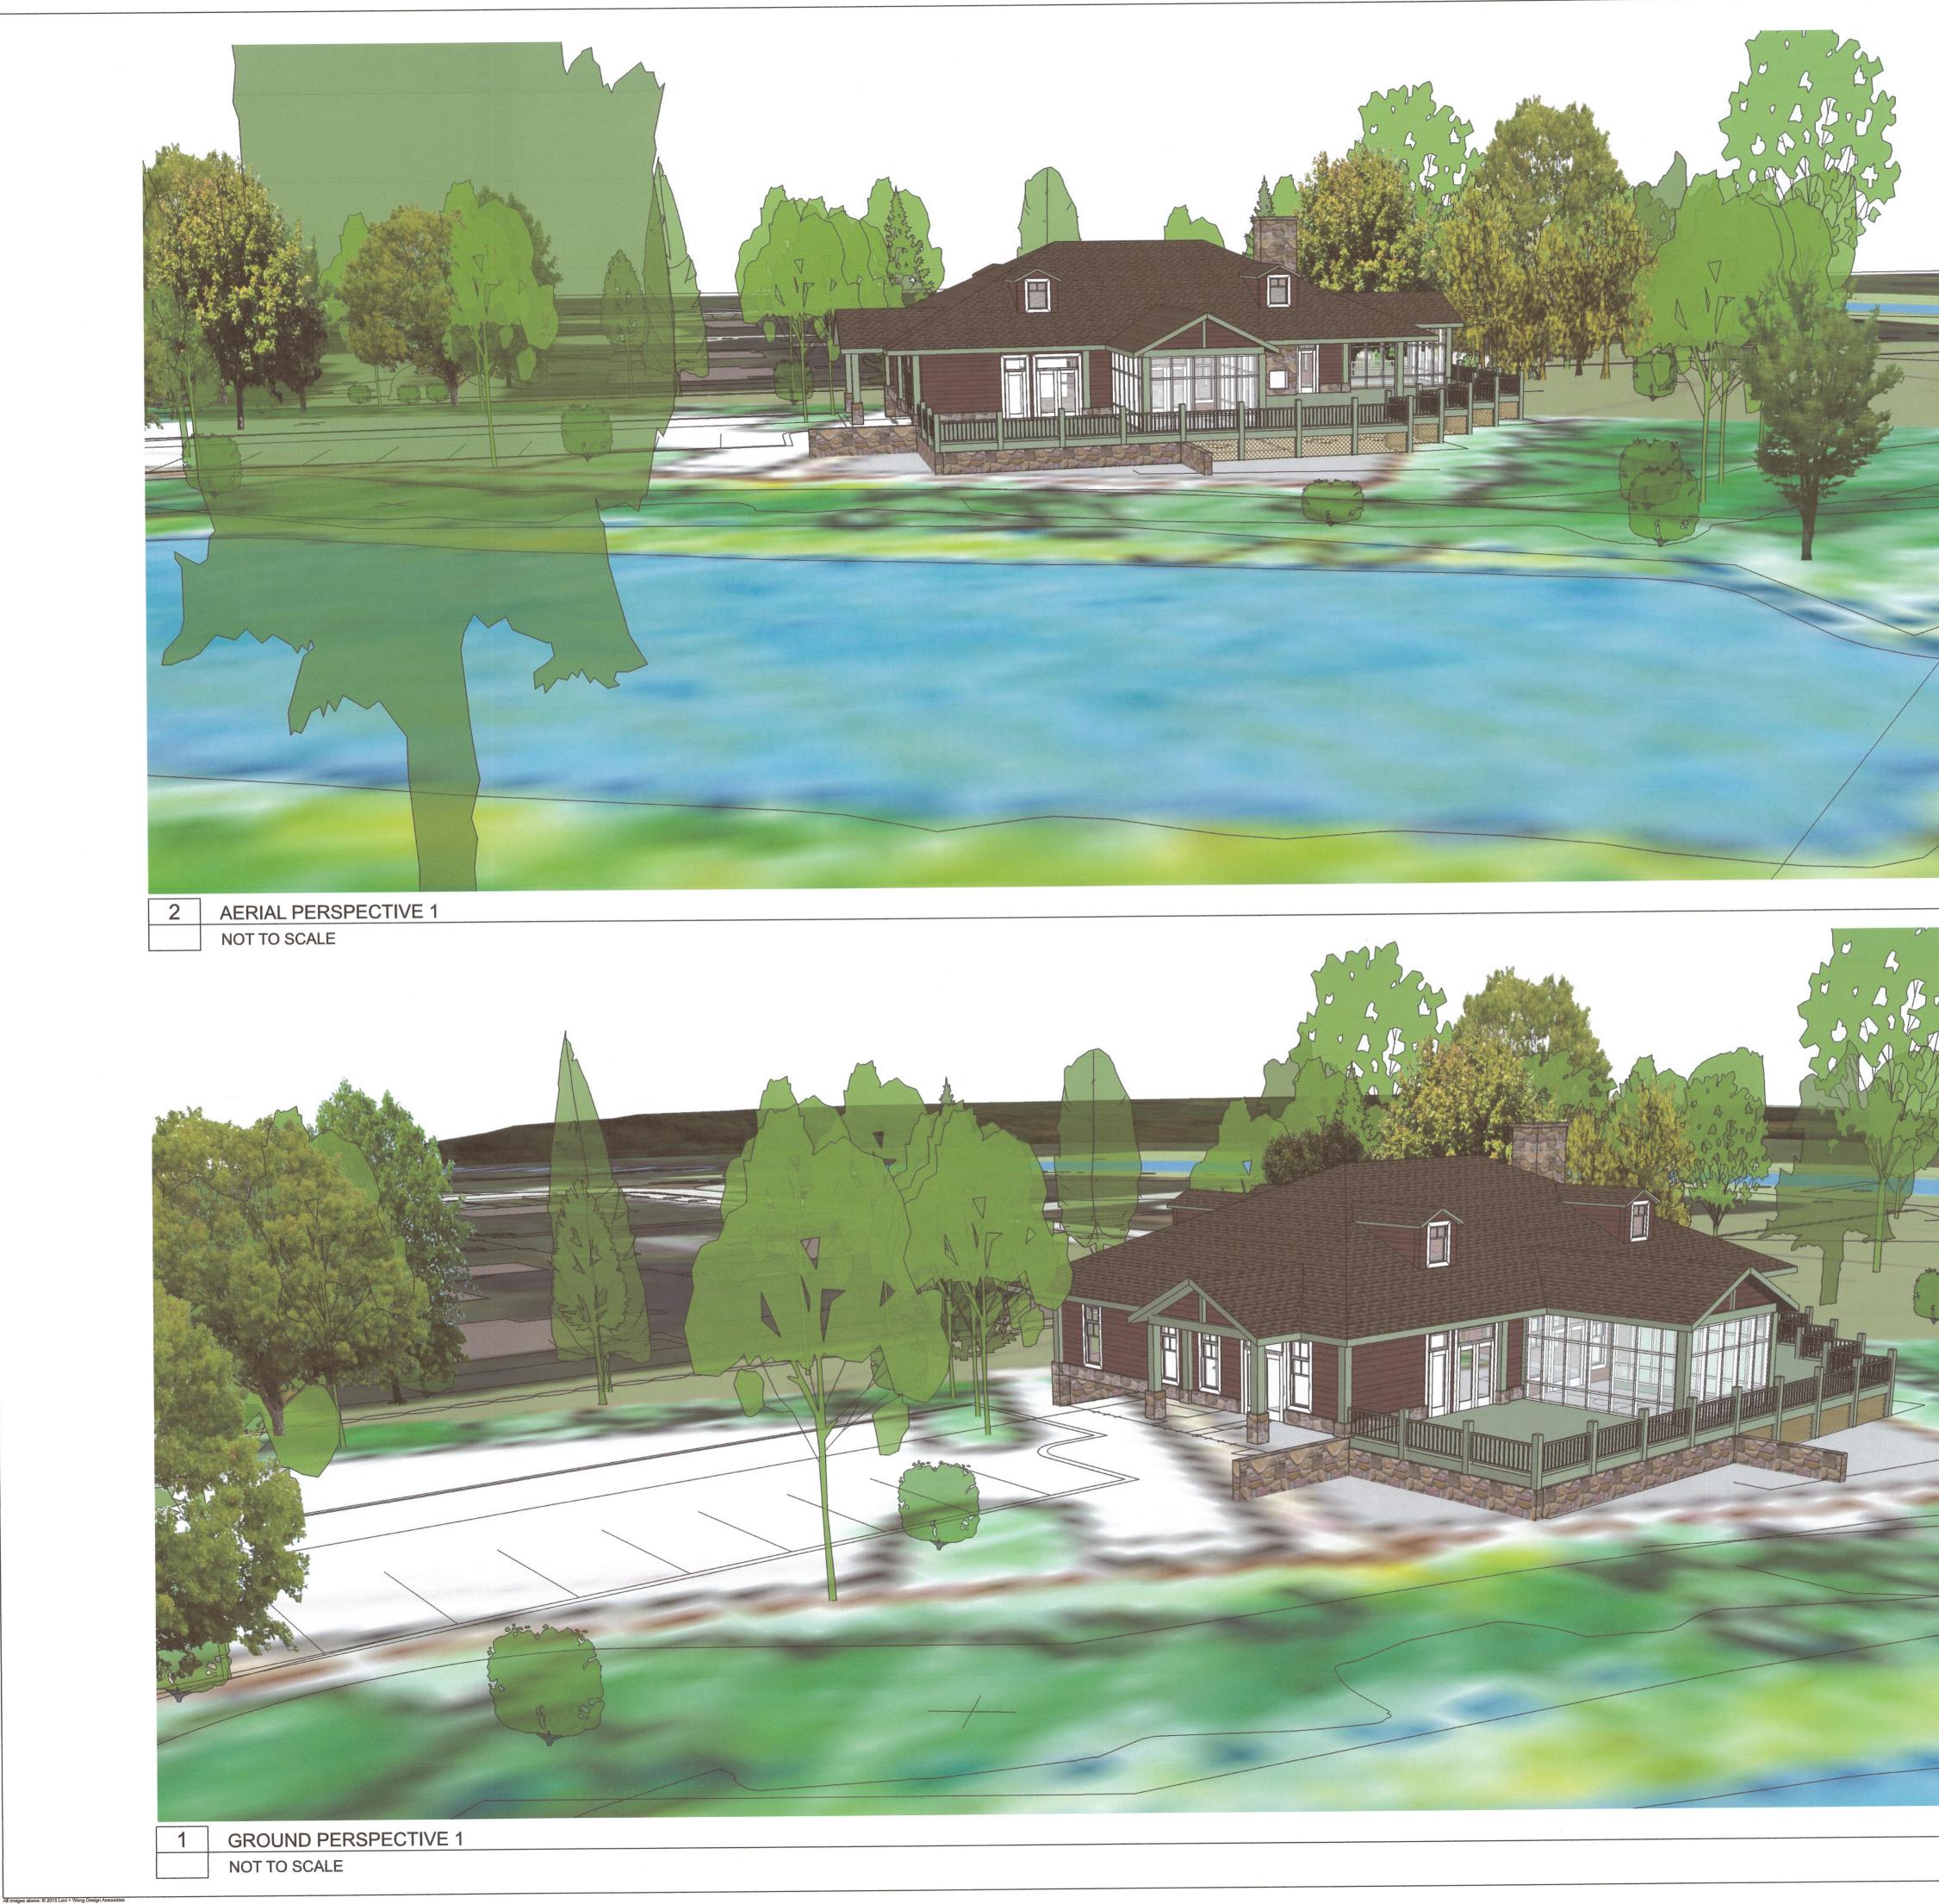


	4	RED ARCS	fu
	DR/CK		
	DATE DESCRIPTION		
	NO.		
	PROJECT: SALMON HEALTH AND RETIREMENT COMMUNITY	259, 261, 261R & 263 Village Street, Medway MA 02053 SHEET TITLE:	EXTERIOR PERSPECTIVES - PAVILION
	TURE 318 MAIN STREET - SUITE 210 NORTHBOROUCH, MA 01532 TEL. 508-877-4444 NG FAX. 508-877-4474	LWDA	
	ARCHITTECT: DARIO DARIO Secure Plannic Consulting	CONSULTANT: LEVI+WONG DESIGN ASSOCIATES	LANDSCAPE ARCHITECT:
	ZC	TIREMENT	508) 808 <u>-</u> 3416
	SAT M	HEALTH and RE	
PLANNING BOARD APPROVAL REQUIRED UNDER THE SPECIAL PERMIT ARCPUD ZONING BY-LAW. MEDWAY PLANNING BOARD: DATE OF APPROVAL: DATE OF ENDORSEMENT:	DATE SCALE:	ک ا	CONTINUING CARE 10/13/201 VANN STBEET WES
	0 PROJECT NO. NORTH	SHEET NO.	150 2.02F

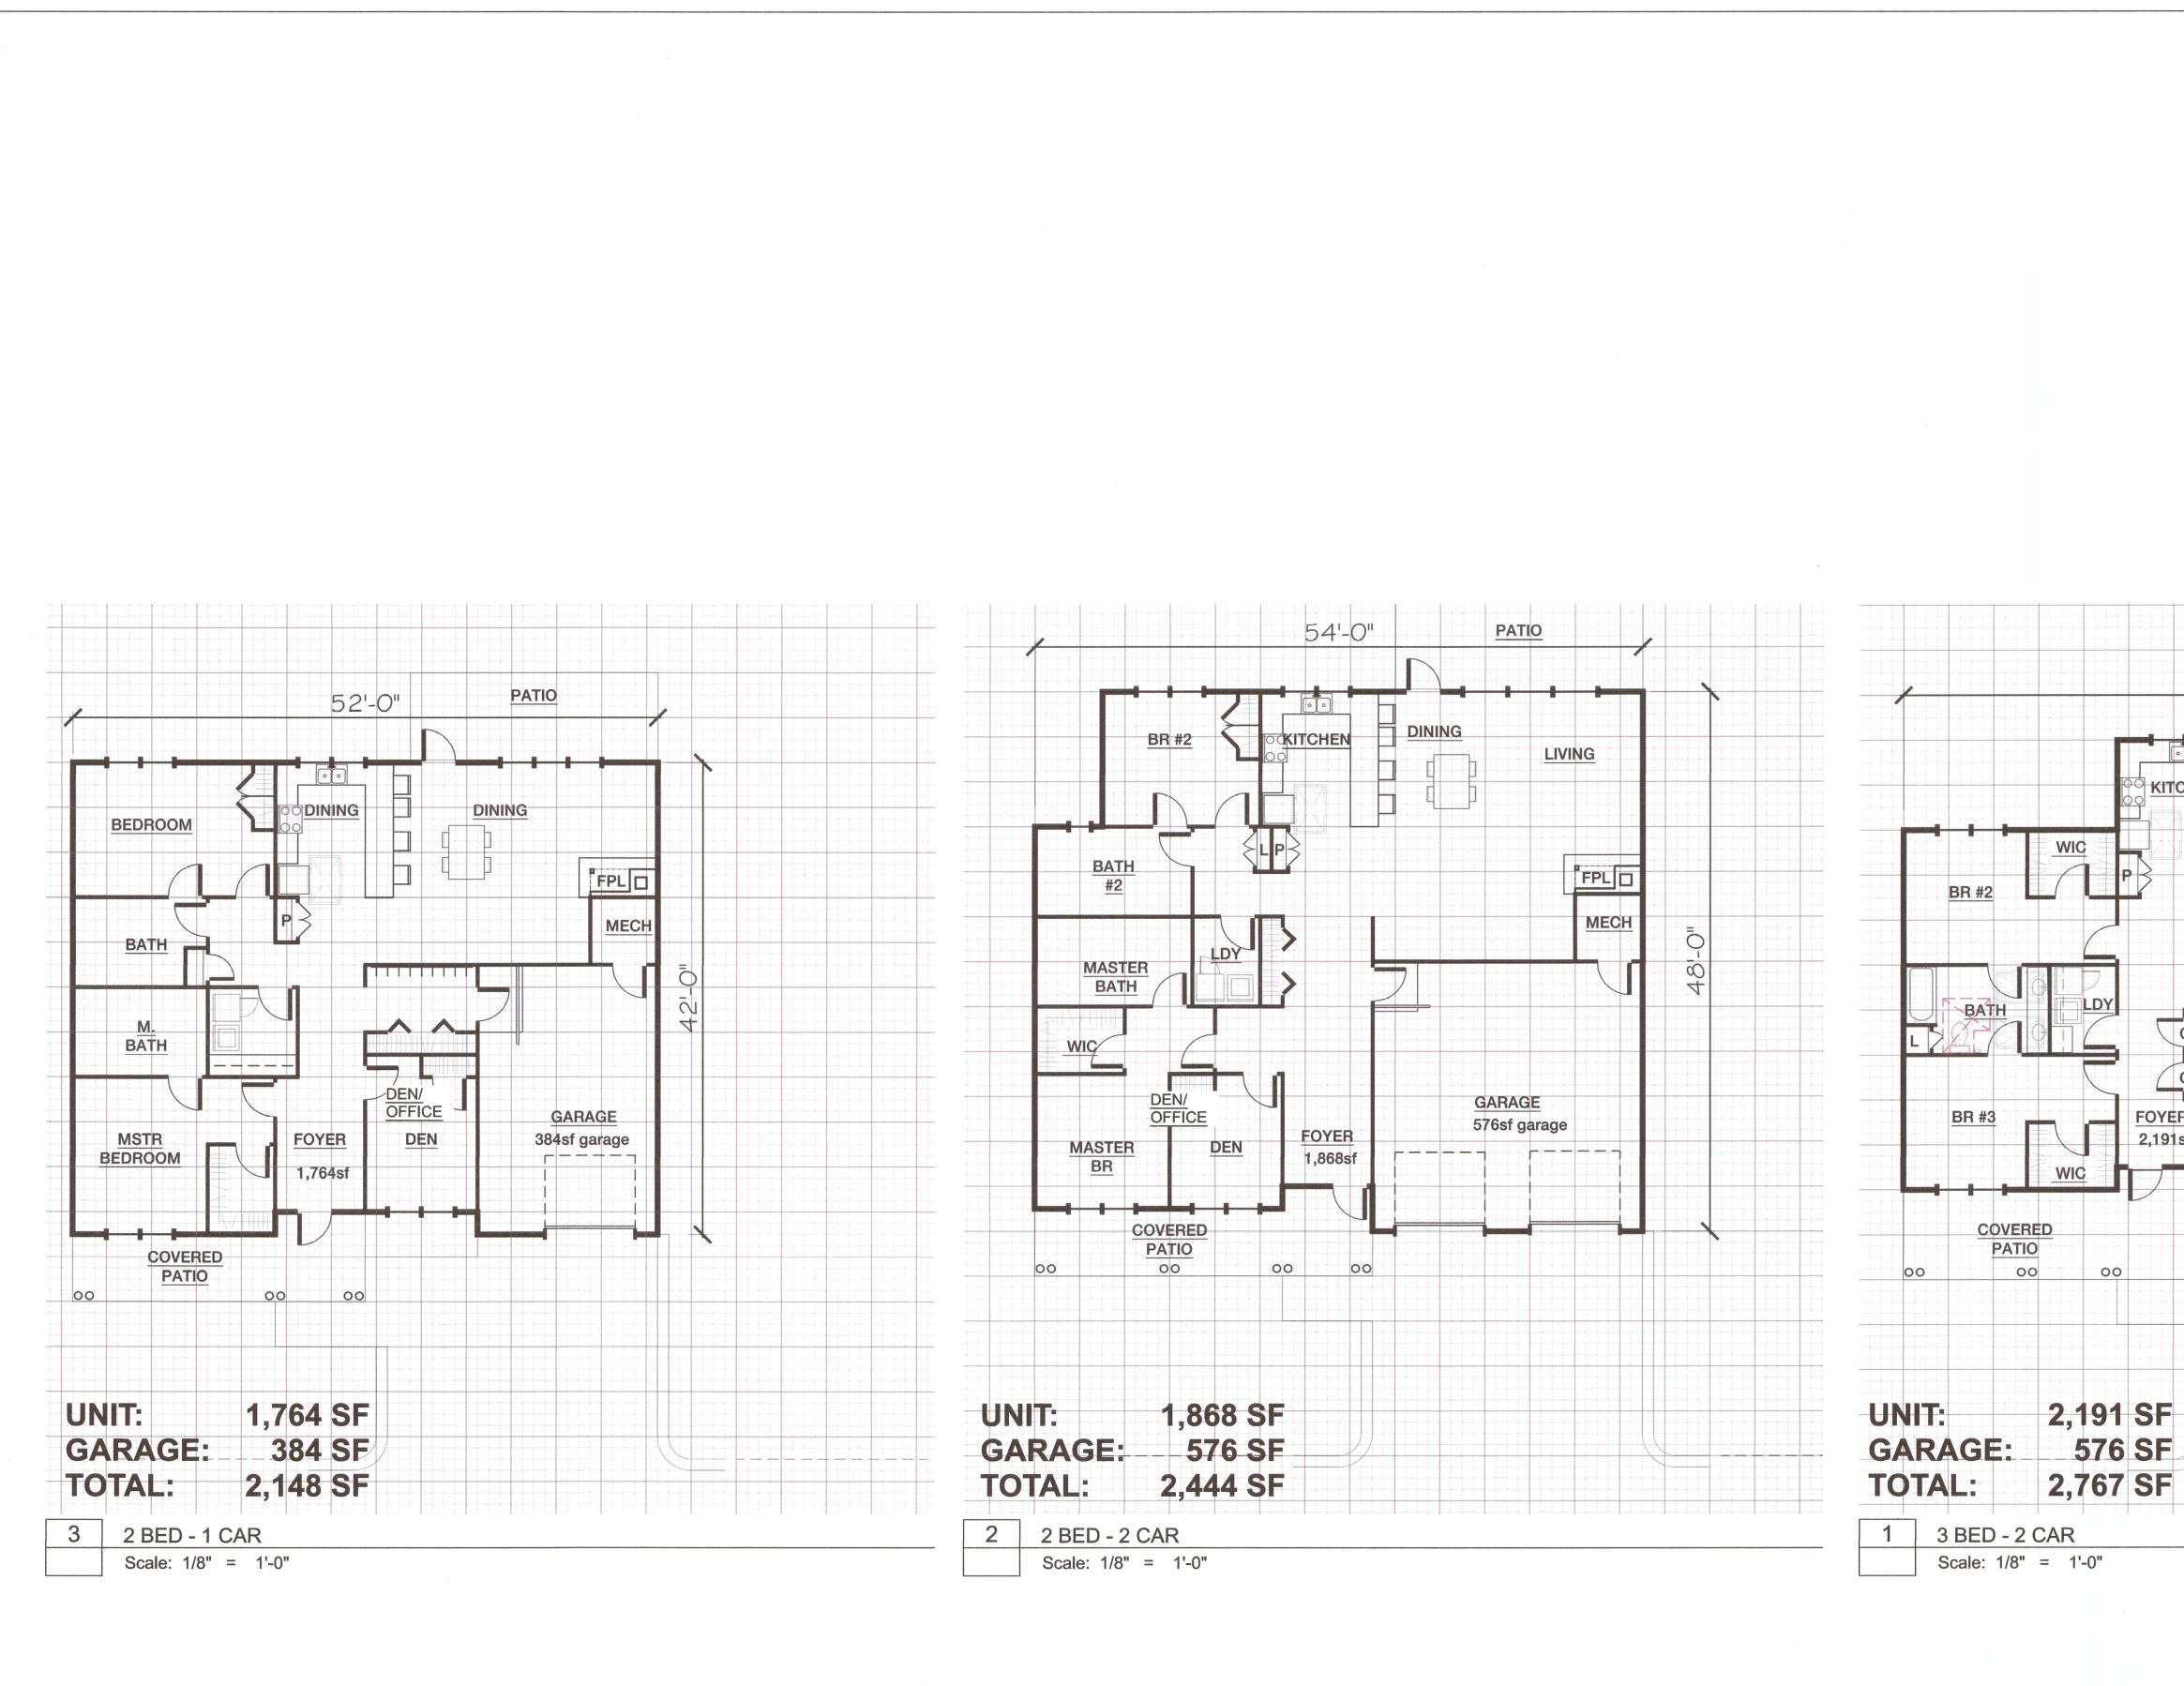

Scale: 1/8" = 1'-0"

00

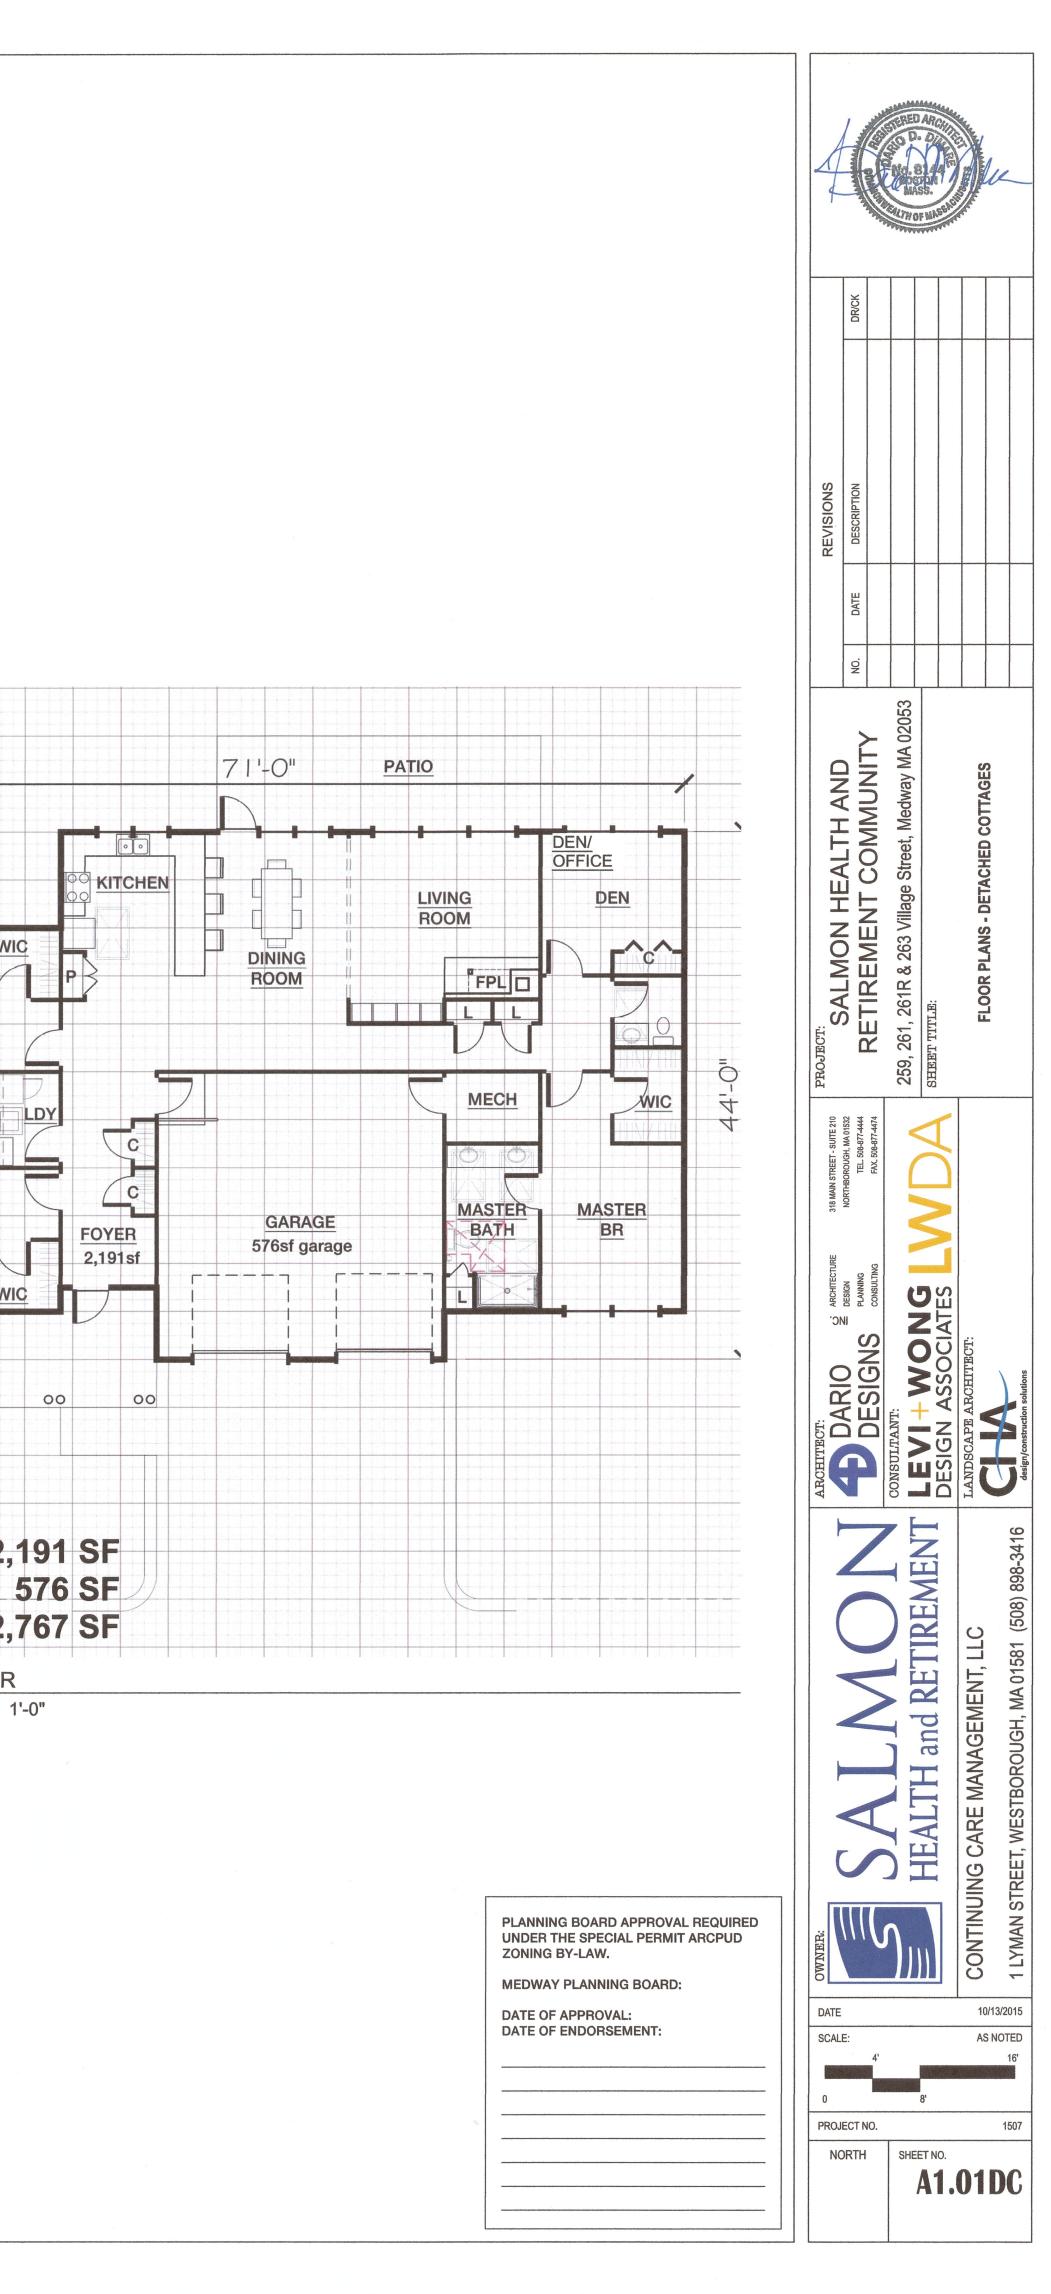



M images above: © 2015 Levi + Wong Design Associates

DETACHED COTTAGE - UNIT TYPE LEGEND

.1 Color Variation 1


.2 Color Variation 2

.3 Color Variation 3

PLANNING BOARD APPROVAL REQUIRED UNDER THE SPECIAL PERMIT ARCPUD ZONING BY-LAW.

MEDWAY PLANNING BOARD: DATE OF APPROVAL: DATE OF ENDORSEMENT:

	4		EL CO STORY AND	ARCIA	A LINE AND	le	
Image: State in the image: State in		DR/CK					
Image: State of the state	REVISIONS	DESCRIPTION					
Image: State of the state							
DOWNERS CONTINUES OF A CONTINUE CONTINUE OF A CONTINUE CO	PROJECT: SAI MON HEALTH AND	RETIREMENT COMMUNITY	259, 261, 261R & 263 Village Street, Medway MA 020	SHEET TITLE:		EXTERIOR ELEVATIONS 1 - DETACHED COTTAGES DUPL	
DATE 10/13/2015 SCALE: AS NOTED 0 8'		DESIGN NORTHBO PLANNING CONSULTING	0	and the second	LANDSCAPE ARCHITECT:		design/construction solutions
DATE 10/13/2015 SCALE: AS NOTED 4' 16' 0 8'	VNER:			MEALIN and KETIKEMEN I	N C	ξ	LYMAN STREET, WESTBOROUGH, MA 01581 (508) 898-3416
4' 16' 0 8'	DATE	5:			2	10/13	
PROJECT NO. 1507				8'		49 N(
NORTH SHEET NO.		nanga manakan kabula kabuna				1	

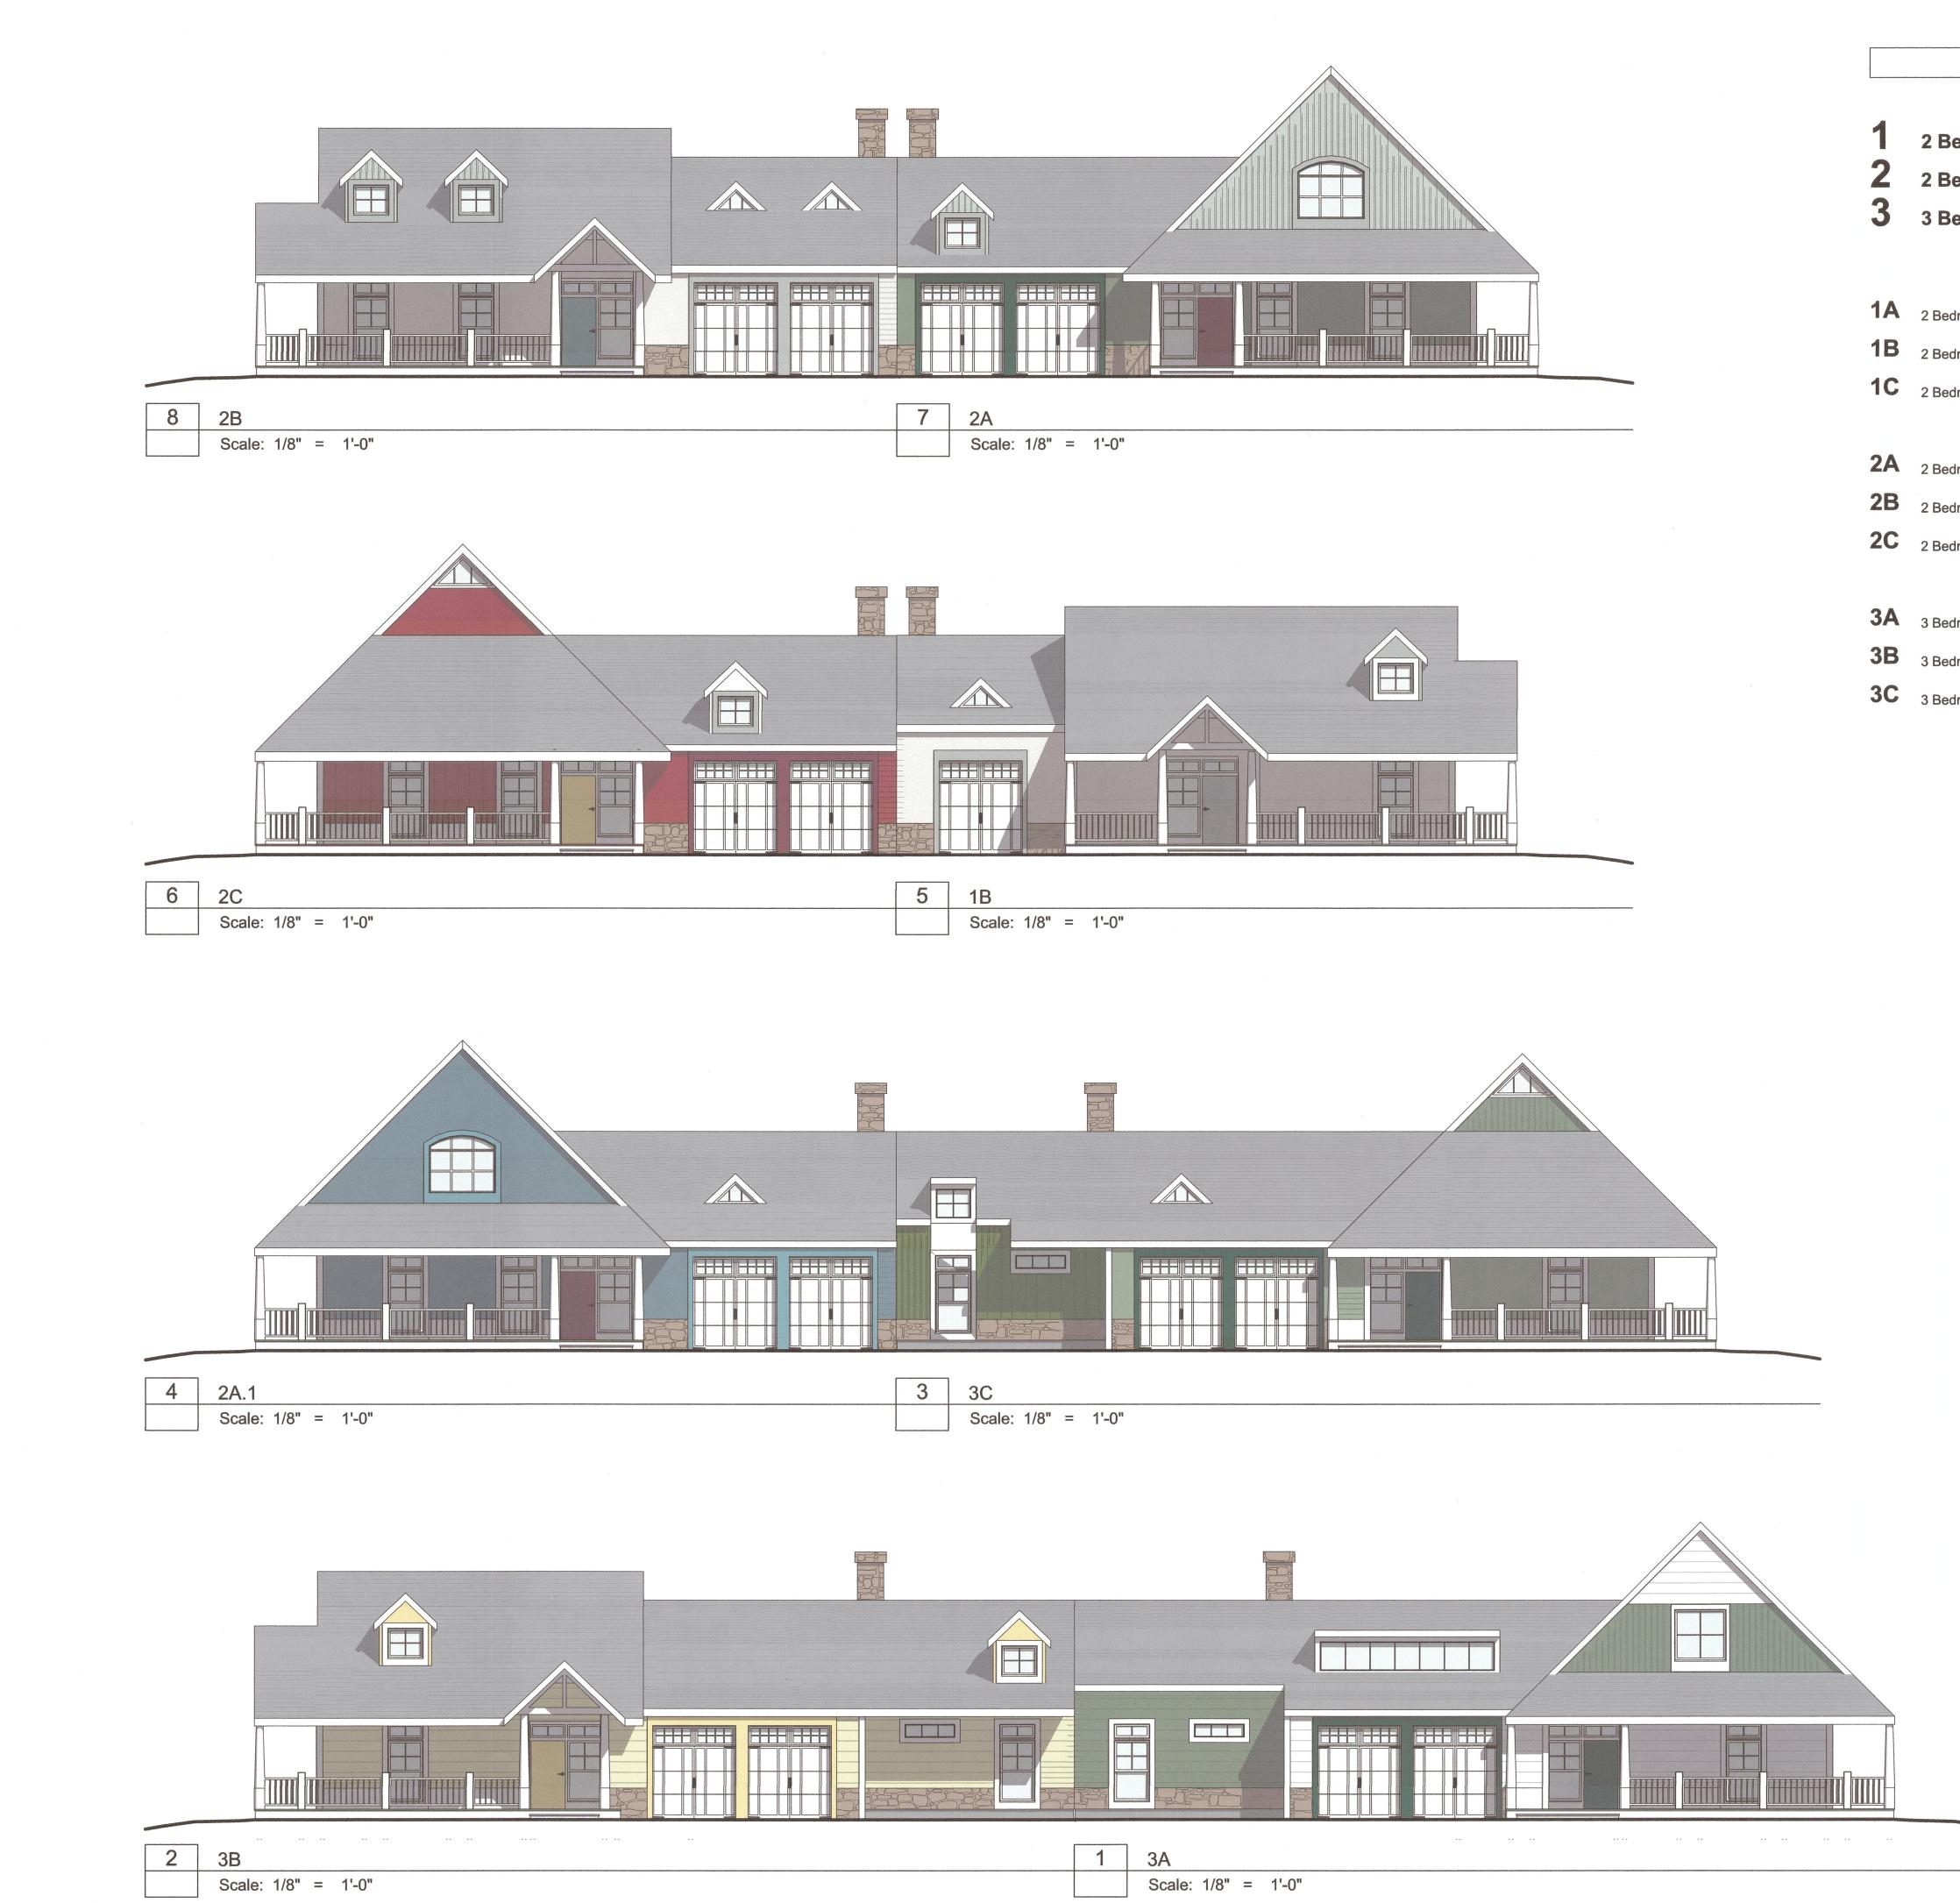

All images above: © 2015 Levi + Wong Design Associates

DETACHED COTTAGE - UNIT TYPE LEGEND

A

2 Bedroom - 1 Car 2 Bedroom - 2 Car **3** Bedroom - 2 Car

1A 2 Bedroom - 1 Car (Gable Roof) 1B 2 Bedroom - 1 Car (Cape Roof) 1C 2 Bedroom - 1 Car (Hip Roof)

2 Bedroom - 2 Car (Gable Roof) 2B 2 Bedroom - 2 Car (Cape Roof) 2 Bedroom - 2 Car (Hip Roof)

3A 3 Bedroom - 2 Car (Gable Roof) **3B** 3 Bedroom - 2 Car (Cape Roof) **3C** 3 Bedroom - 2 Car (Hip Roof)

Gable Roof B Cape Roof C Hip Roof



.3 Color Variation 3

COJECT: SALMON HEALTH AND RETIREMENT COMMUNITY 59, 261, 261R & 263 Village Street, Medway MA 0205 IBET TITLE:

259,

+ WONG ASSOCIATES

and **RETIREMEN**

HEALTH

DATE

SCALE:

PROJECT NO.

NORTH SHEET NO.

MENT, LLC

CONTINUING CARE MANAGE

10/13/2015

AS NOTED

1507

A2.02DC

J

STREET - SUITE 210 SOROUGH, MA 01532 TEL. 508-877-4444 FAX. 508-877-4474

ARCHITTECT: DARIO Z ARCHITECT DARIO Z BESIGN PLANNING CONSULTANT: CONSULTANT:


318 I NO

2

PLANNING BOARD APPROVAL REQUIRED UNDER THE SPECIAL PERMIT ARCPUD ZONING BY-LAW.

MEDWAY PLANNING BOARD:

DATE OF APPROVAL: DATE OF ENDORSEMENT:

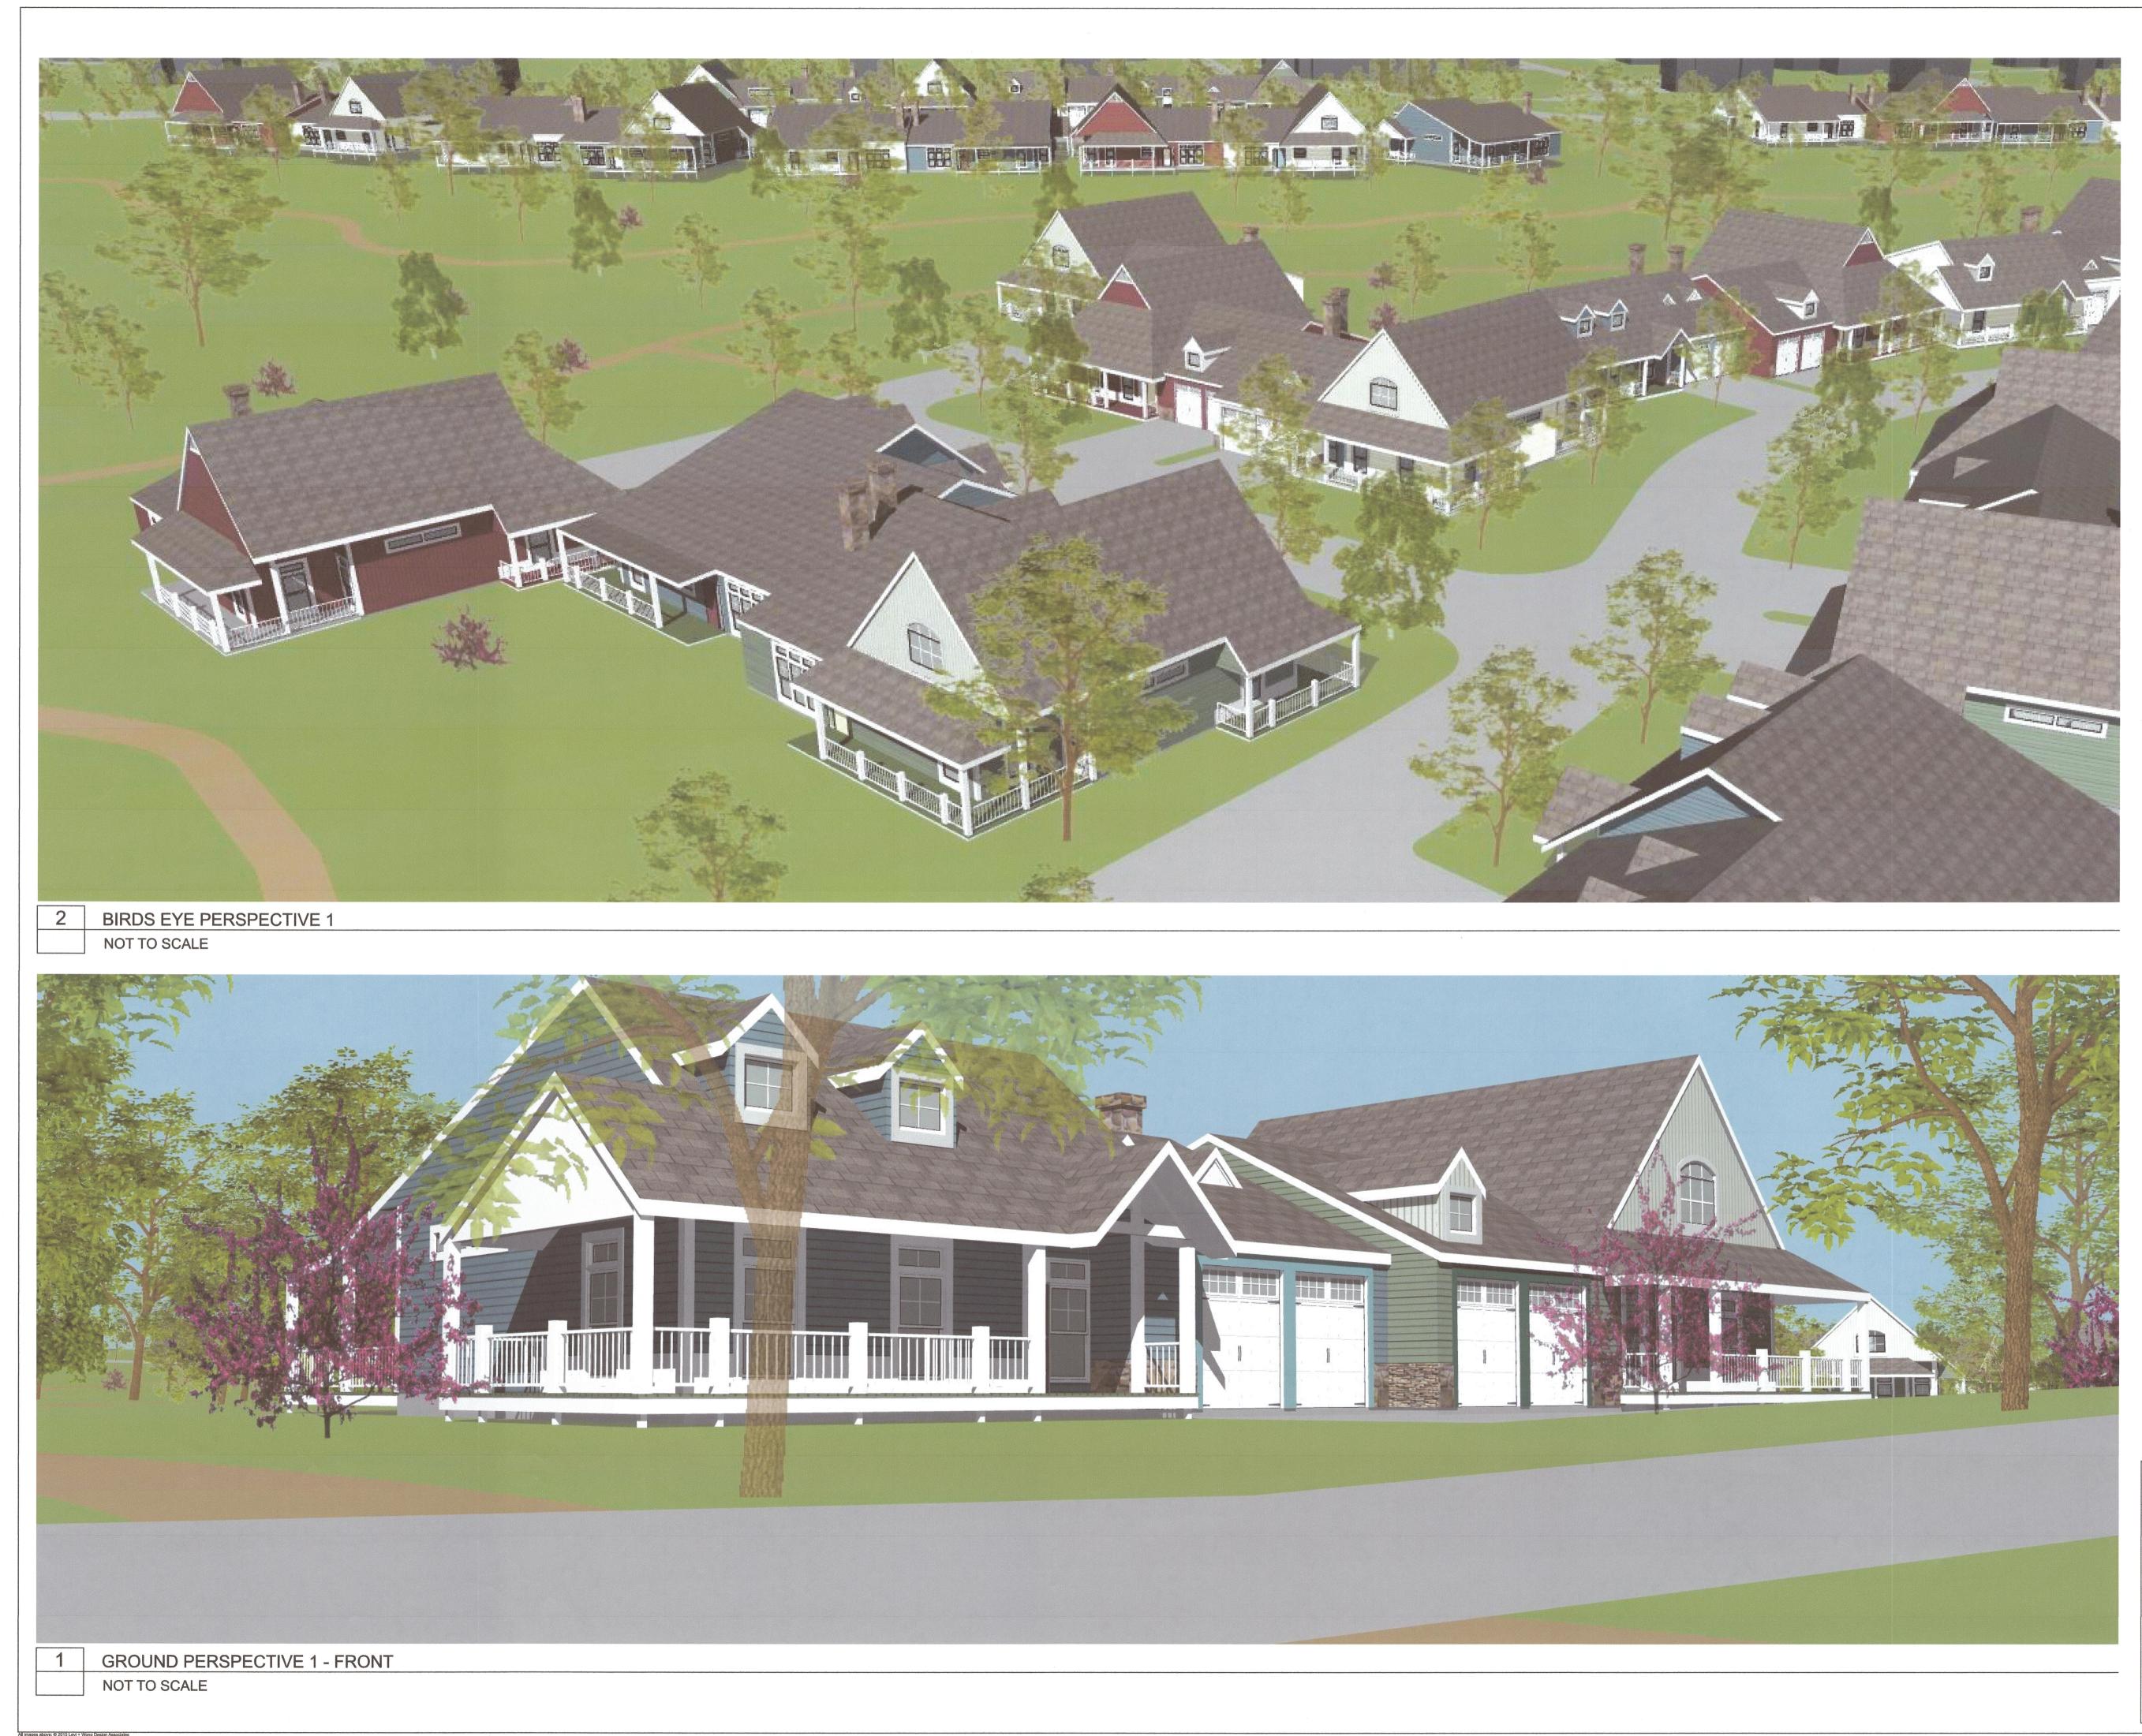

4	4		THE OF STATES	DARCO DI	A STATE - HONOR		lve	
			111	ALC: NOTION	and a			
	DR/CK							
REVISIONS	DESCRIPTION							
	DATE							
	NO.							
PROJECT:			259, 261, 261R & 263 Village Street, Medway MA 02053	SHEET TITLE:				
CTURE 3		CONSULTING CONSULTING FAX. 508-877-4474	CONSULTANT:			LANDSCAPE ARCHITECT:		design/construction solutions
				HEALIH and KEIIKEMENI		CONTINUING CARE MANAGEMENT. LLC		LYMAN STREET, WESTBOROUGH, MA 01581 (508) 898-3416
OWNER.		U				CONT		1 LYM/
DATE	E:						0/13/2 S NOT	
0								
	ECT N	0.		ET NO				507
				A2	2.(03	SD	C

PLANNING BOARD APPROVAL REQUIRED UNDER THE SPECIAL PERMIT ARCPUD ZONING BY-LAW.
MEDWAY PLANNING BOARD:
DATE OF APPROVAL: DATE OF ENDORSEMENT: