


DEFINITIVE SUBDIVISION OF LAND
 "GRASSY HILL FARM"
 IN
 SEEKONK, MASSACHUSETTS

PREPARED FOR:
 GENE BAASCH
 62 BLANDING ROAD
 REHOBOTH, MA 02769
 CLIENT NUMBER: 971.A10
 JOB NUMBER: 01-301

OWNED BY:
 ROBERT E. & CLAIRE D. LETENDRE
 971 PINE STREET
 SEEKONK, MASSACHUSETTS

PREPARED BY
 OSD engineering & associates
 45 ASTRAL AVENUE
 RIVERSIDE, RHODE ISLAND 02915
 TELEPHONE (401) 438-6216
 FAX (401) 438-7354

DATE:
 JANUARY 10, 2002
 REVISIONS:
 MAY 25, 2002

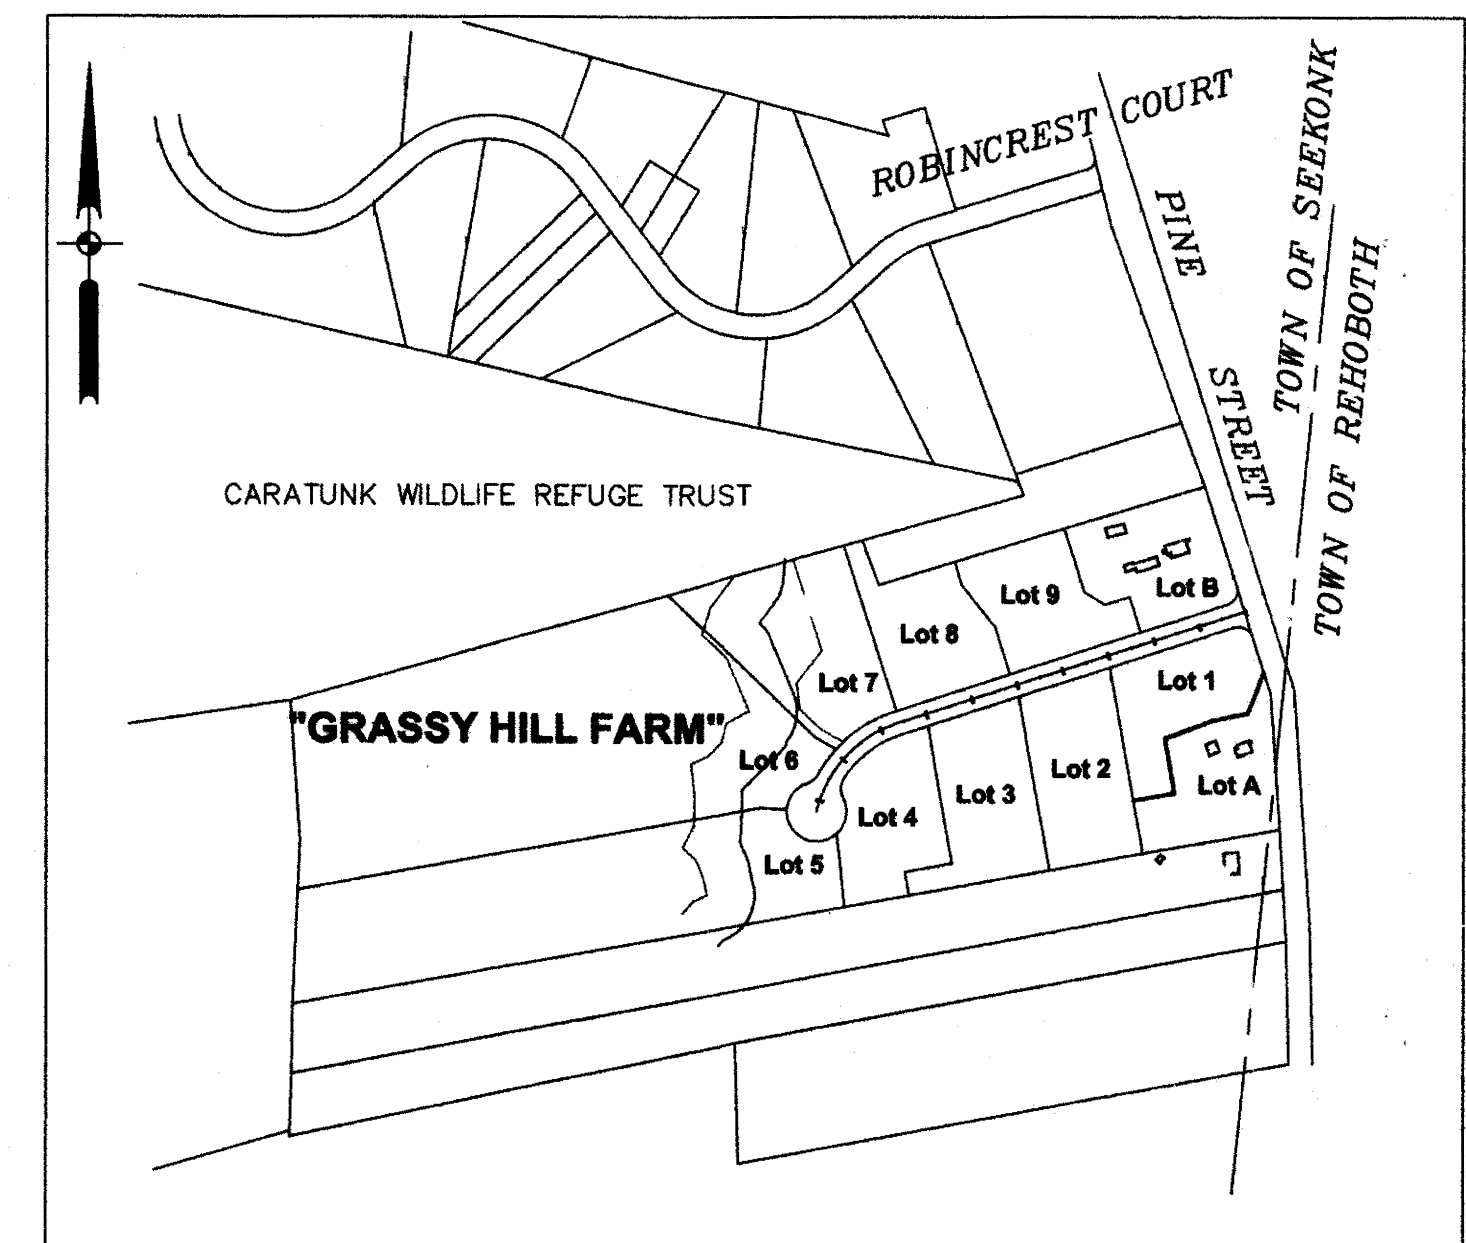

LOCUS 1"=400'

APPROVAL UNDER THE SUBDIVISION
 CONTROL LAW REQUIRED.
 SEEKONK PLANNING BOARD

TOWN OF SEEKONK PLANNING BOARD
 DATE APPROVED: _____
 DATE ENDORSED: _____

PERFORMANCES SURETY IN THE AMOUNT
 OF _____ HAVING BEEN
 DEPOSITED WITH THE SEEKONK TOWN
 TREASURER TO ASSURE COMPLETION OF
 THE WAYS SHOWN ON THIS PLAN TO THE
 SATISFACTION OF THE SEEKONK PLANNING
 BOARD ON OR BEFORE _____
 SAID SURETY HAVING BEEN
 POSTED ON _____,
 THIS PLAN OF SUBDIVISION IS APPROVED
 BY THE SEEKONK PLANNING BOARD.

CLERK _____ DATE _____

| SITE PLAN SHEET DIRECTORY | |
|--------------------------------|--------------|
| | SHEET NUMBER |
| DEFINITIVE PLANS | DP1-DP2 |
| EXISTING CONDITIONS | EC1-EC2 |
| SITE AND UTILITY LAYOUT PLAN | U1-U2 |
| GRADING & EROSION CONTROL PLAN | G1-G2 |
| PROFILES | P1-P2 |
| DETAILS | D1-D2 |
| PREDEVELOPMENT DRAINAGE AREAS | DA1 |
| POSTDEVELOPMENT DRAINAGE AREAS | DA2 |

Received
 JUN 17 2002
 Con. Comm.

Gene Baasch
 SE 69-493
 Grassy Hill Farms