



- NOTES:**
1. HAY BALES ARE TO BE PLACED WITHIN A 6' MINIMUM TRENCH PRIOR TO CONSTRUCTION.
  2. THOROUGHLY COMPACT EXCAVATED SOILS BACK INTO THE TRENCH AFTER INSTALLATION OF EROSION CONTROL DEVICES.
  3. BALE STRINGS SHALL BE LAD PARALLEL TO THE GROUND SURFACE.
  4. EACH BALE TO BE SEPARATELY STAKED INTO THE GROUND WITH 2" X 4" OAK BEAM POLE.
  5. CONTRACTOR IS RESPONSIBLE TO MAINTAIN INTEGRITY OF HAY BALE LINE FOR DURATION OF CONSTRUCTION.
  6. EROSION CONTROLS TO REMAIN UNTIL SOIL CONDITIONS STABILIZE.
  7. LOOSE HAY TO BE SPREAD ON AREAS OF EXPOSED LOAM.
  8. SEED UNTIL GERMINATION AND 3" DEPTH.
- HAY BALE DETAIL**  
(NOT TO SCALE)

**LEGEND**

- EXISTING CONTOUR ——— 100'
- PROPOSED CONTOUR ——— 100'
- WETLAND LEGEND
- WETLANDS LINE
- 100' WETLANDS BUFFER ZONE ———
- 50' WETLANDS BUFFER ZONE - - - - -
- 25' WETLANDS BUFFER ZONE - - - - -

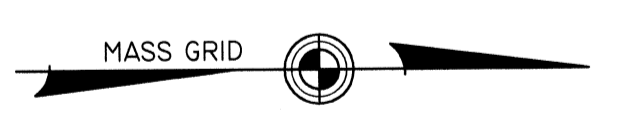

- NOTES**
1. OWNERS OF RECORD: SEEKONK ACRES LLC  
ORANGEBURG, NY 10962
  2. ASSESSORS DESIGNATION - MAP 12 LOTS 1-2, 5-9, 18-40 & 498
  3. TITLE REFERENCE: DEED BOOK 16655 PAGE 201
  4. SITE SHOWN IS LOCATED IN ZONING DISTRICT LOCAL BUSINESS  
MIN. LOT WIDTH AT STREET = 150'  
FRONT YARD = 50'  
REAR YARD = 25'  
SIDE YARDS = 15'. ACCEPT 50' FROM A SIDE STREET
  5. SITE SHOWN IS NOT LOCATED IN A FLOOD HAZARD ZONE AS SHOWN ON THE SEEKONK HURRY MAP 250606000A, DATED SEPTEMBER 5, 1979.
  6. WETLANDS DELINEATION BY ECOSYSTEM SOLUTIONS, INC. OF WEST WARWICK, R.I. ON SEPTEMBER 27, 2010.
  7. ELEVATIONS SHOWN ON THIS PLAN ARE BASED ON AN ASSUMED DATUM.
  8. PARCEL SHOWN IS NOT LOCATED IN TOWN OF SEEKONK ADULTER PROTECTION DISTRICT.
  9. THE SPLIT RAIL FENCE WILL SERVE AS THE LIMIT OF LAWN AND FUTURE YARD ACTIVITIES AND SHALL BE PERMANENTLY MAINTAINED IN GOOD CONDITION.

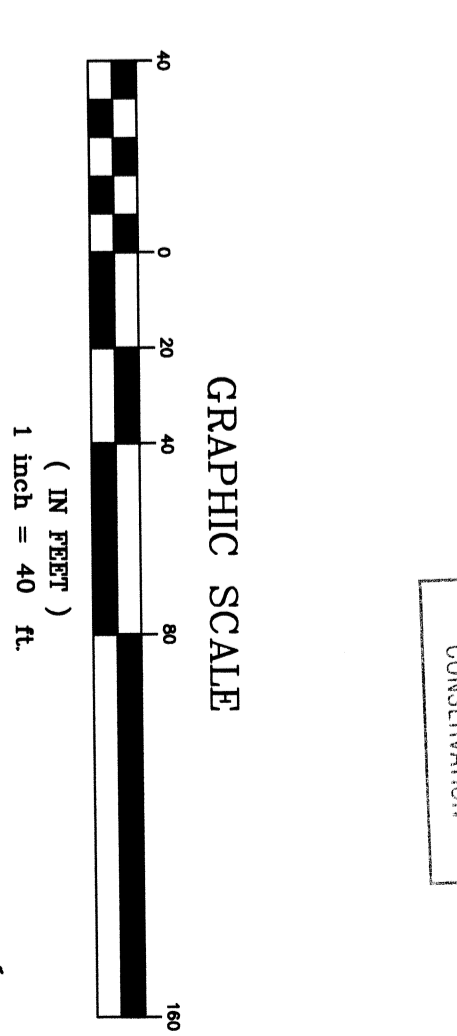

**NOTICE OF INTENT**

"MORRIS AVENUE"  
SEEKONK, MASSACHUSETTS 02771  
ASSESSORS MAP 12 LOTS 1-2, 5-9, 18-40 & 498  
Prepared for: SEEKONK ACRES LLC  
6 RAMLAND ROAD, ORANGEBURG, NY 10962  
Job # 04-153 Scale 1"=40' Drawn By ELS Date SEPTEMBER 4, 2012  
Revised: September 17th, 2012

PROFESSIONAL SEAL

**INSITE**  
Engineering Services, LLC

PROFESSIONAL ENGINEERS  
AND LAND SURVEYORS  
INSITE  
1339 FALL RIVER AVENUE  
SEEKONK, NY 10962  
P.O. BOX 27700  
P.O. BOX 336-4558

SHEET  
**1**  
OF 1