


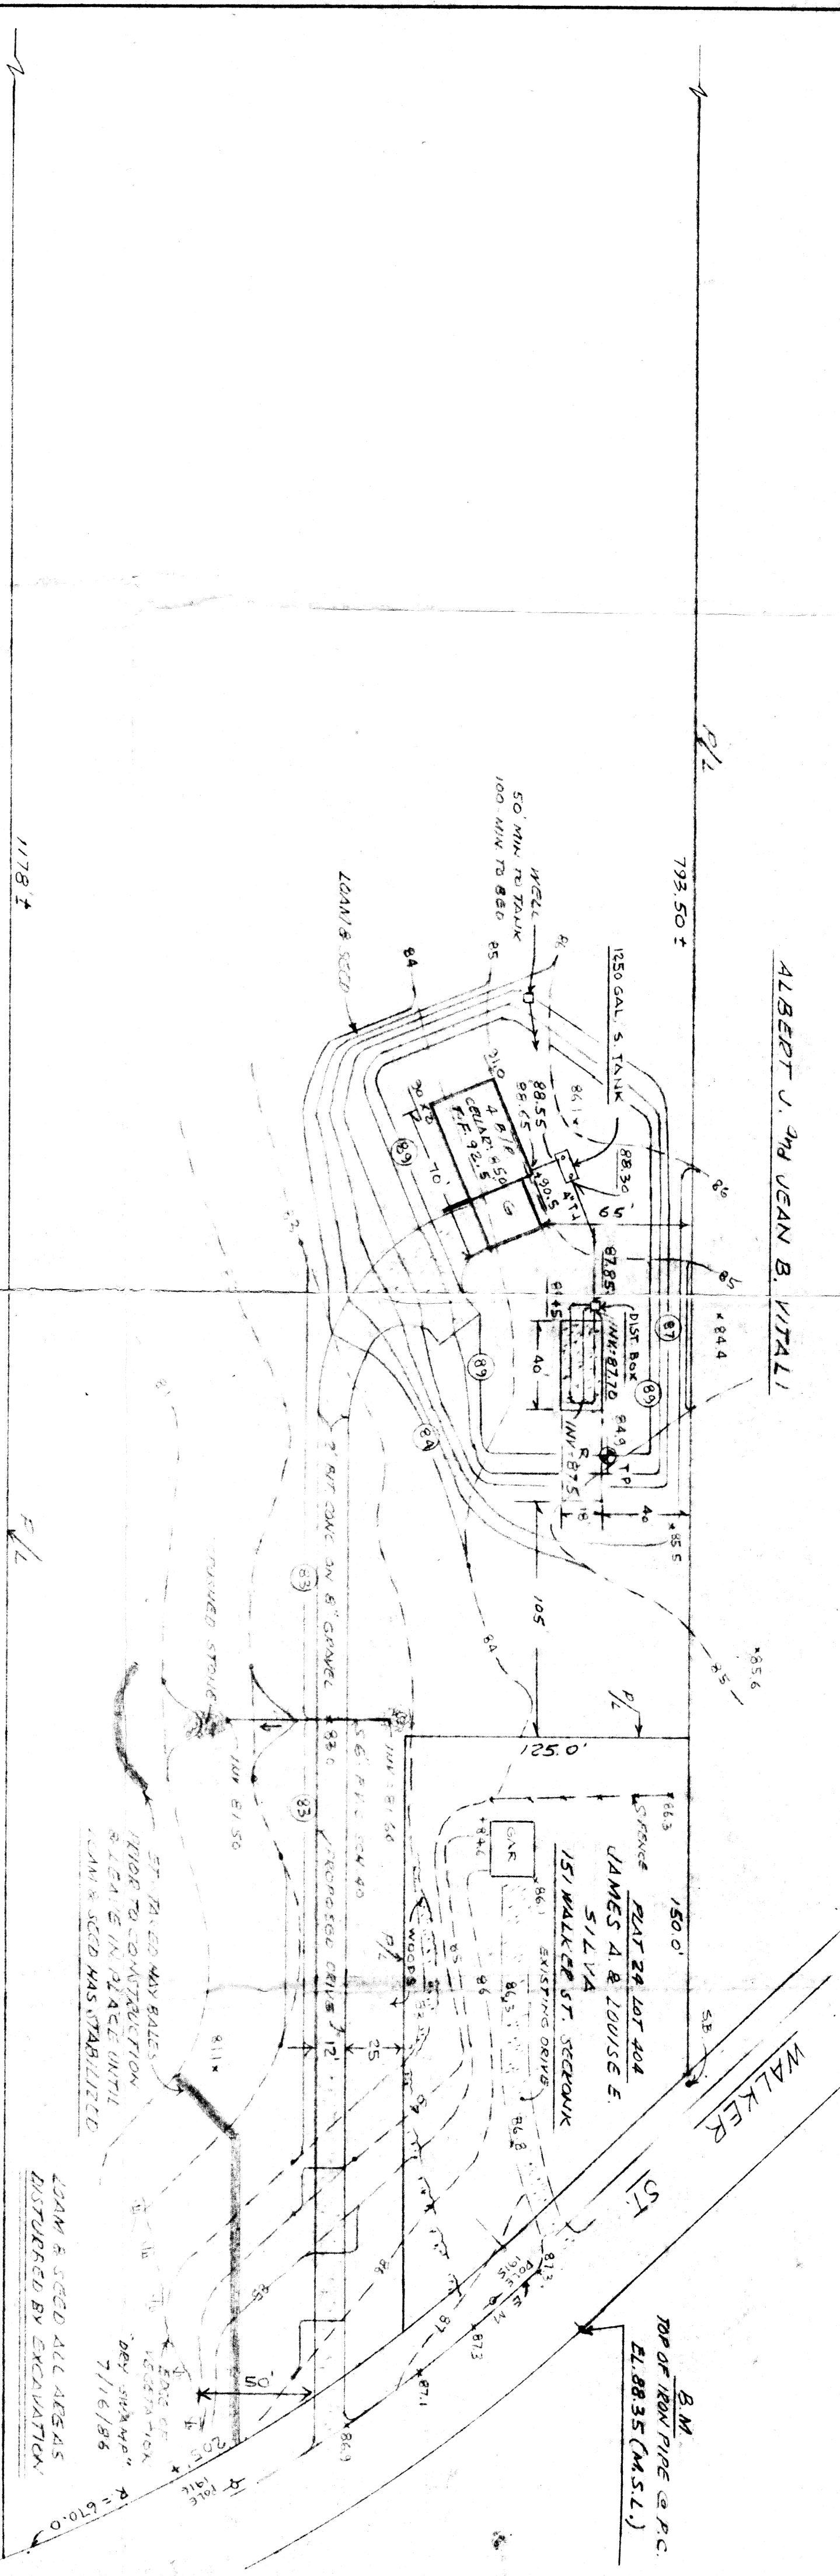


SCALE: 1" = 50'




SEWER DISPOSAL DATA
 4 ROOMS = 600 G.P.D. @ 60 G.P.A.
 480' x 10' = 660 SF. REQUIRED
 BED 18" x 40" = 720 SF. ATTAINED.
 STRIP ALL TOP 8" SUBSOIL (20") & ALL FINE
 GRAY SAND (20") IN THE AREA OF THE BED
 & 25' AROUND & REPLACE WITH GRAVEL.


PLAT 23 LOT 1
 ANNA C. & EMILY G. HALL
 221 WALKER ST. SEKONK

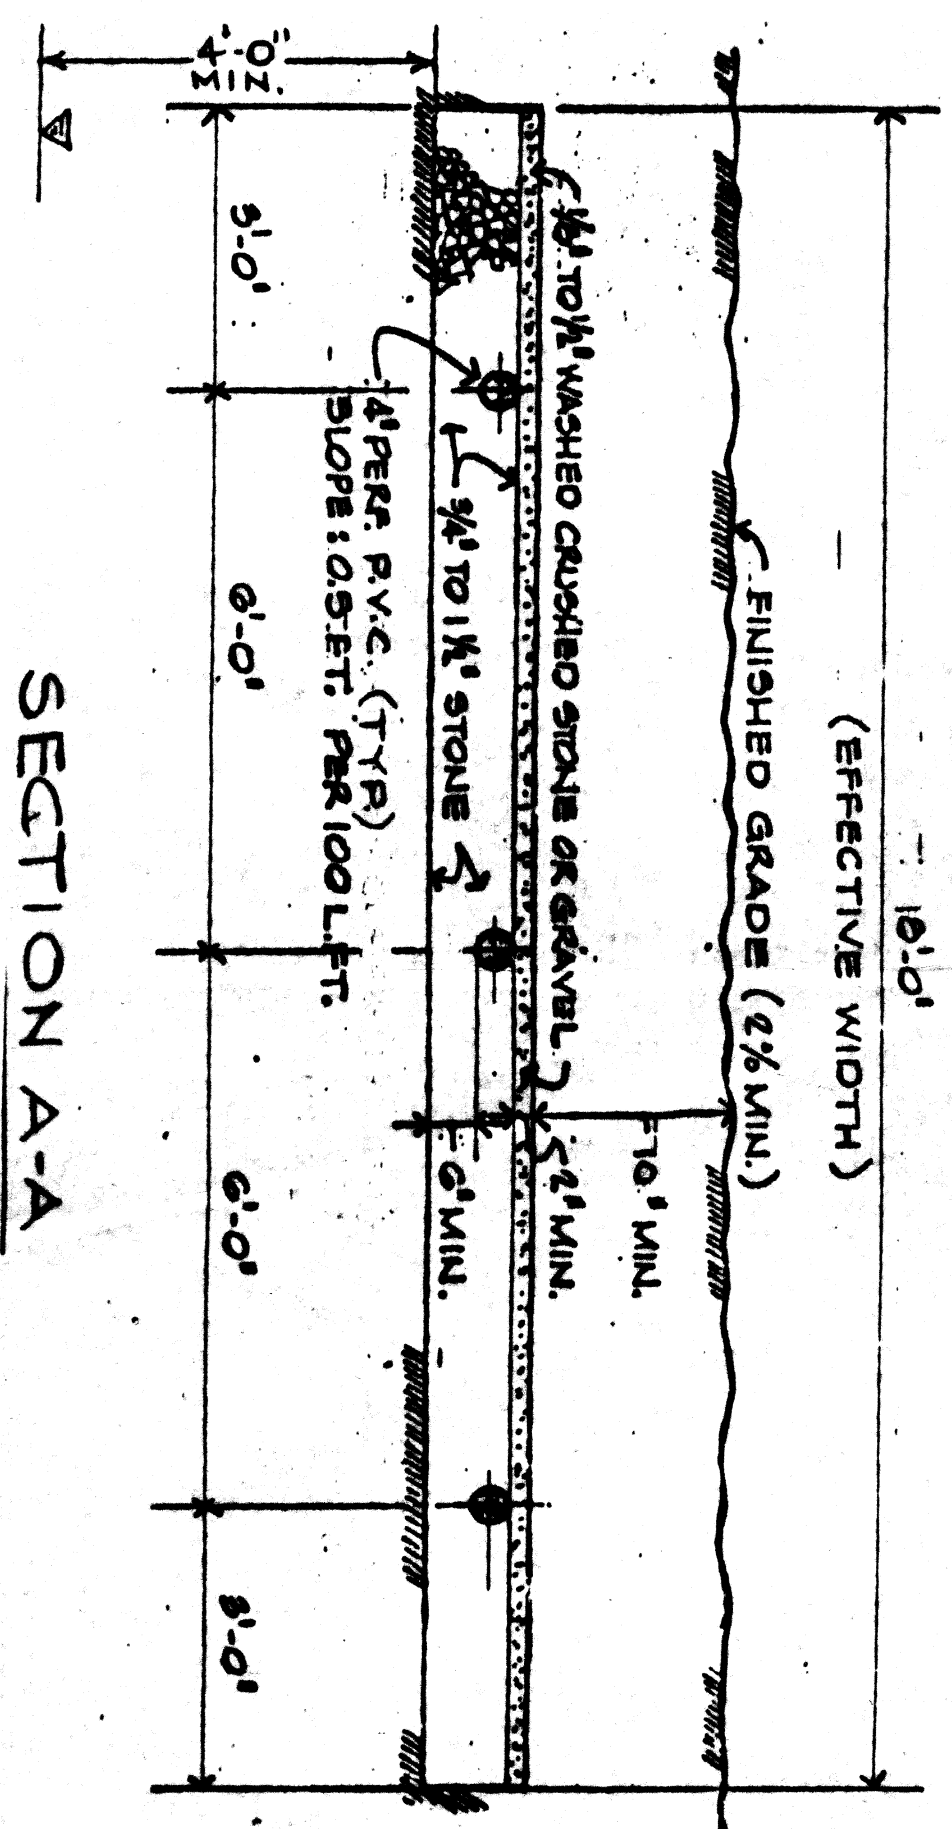

SECTION A-A

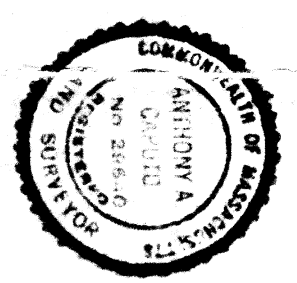

PLAT 24 LOT 349
 AREA = 700 ACRES ±
 ZONE P-4
 APPLICANT:
 SANG MOO PARK
 89 WALKER ST.
 SEKONK, MASS.

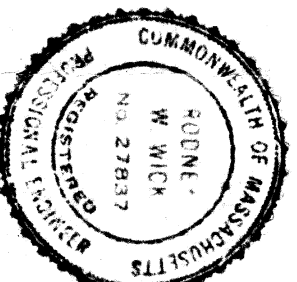

SITE PLAN
 ASSessor PLAT 24 LOT 349
 SEKONK, MASS.
 RELATING TO
 ESTATE OF ANNA M. HALL
 CAPUTO AND WICK LTD.
 1150 PAWTUCKET AVE.
 RUMFORD, R.I. 02916
 401-434-8880

EXHIBIT A
 69-112

20" TOP & SUBSOIL	54.9
20" FINE GRAY SAND	WATER @ 36" 781.9
16" ROOT COARSE	4.70
12" FINE SILTY SAND	EL. 82.9
32" COARSE GRAVEL	
TEST PIT	
6 1/8" DIA AND 41" DEEP	
2" DIA @ 47" DEPTH	