


BENCHMARK
TOP WELL HEAD IN FRONT OF
HOUSE # 99 WILLARD AVENUE,
BETWEEN POLE # 504 & 505,
DATUM 1929 ELEV. 48.085

BENCHMARK
TOP BOLT IN HYDRANT BETWEEN
CO. & MATHEWS BACK OF POLE # 536
WEST SIDE OF MILLER STREET,
DATUM 1929 ELEV. 52.248

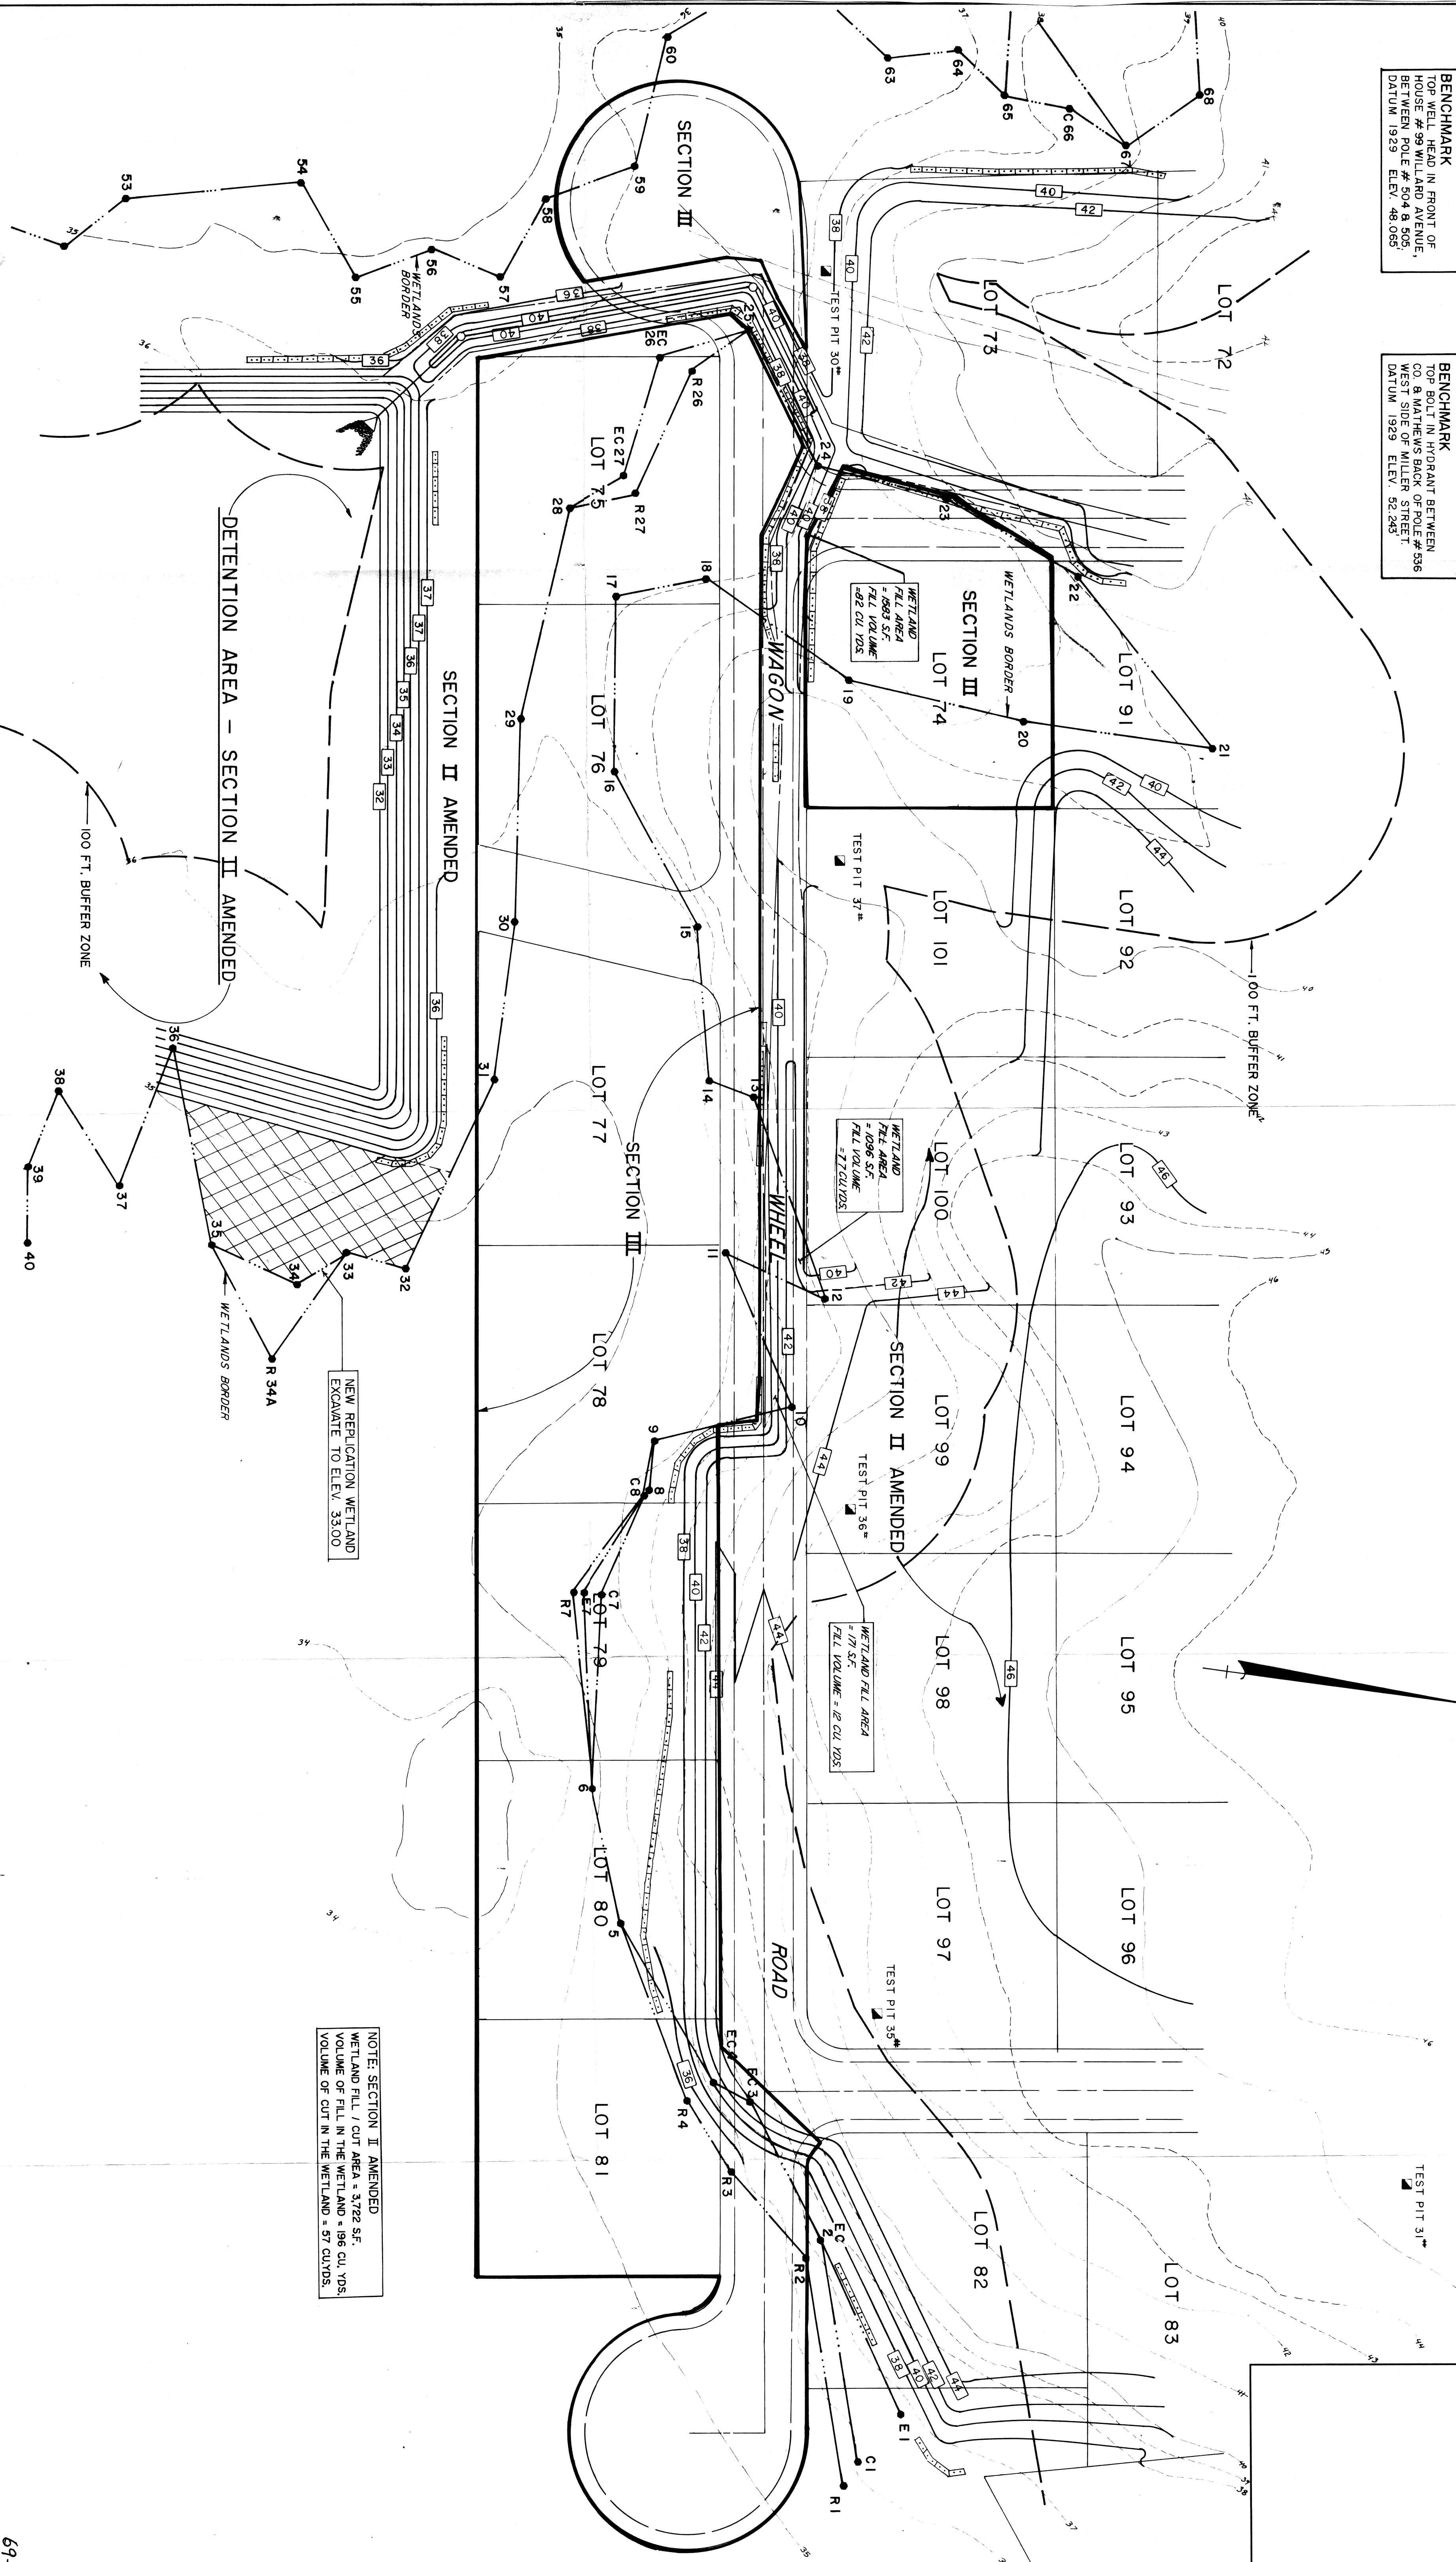


LEGEND

- EXISTING CONTOURS
- - - PROPOSED CONTOURS
- XXXXXXXXXX TEMPORARY HAY BALE & SNOW FENCE
- EROSION CHECKS
- VEGETATED WETLANDS LINE
- DOCUMENTED WETLAND STATION

EROSION CONTROL NOTE:
CONTINUOUS LINE OF BALED HAY & SNOW FENCE
TO BE IN PLACE AT TOE OF ALL PROPOSED
CONSTRUCTION.

NOTE: SECTION II AMENDED
WETLAND FILL / CUT AREA = 3,722 S.F.
VOLUME OF FILL IN THE WETLAND = 196 CU YDS.
VOLUME OF CUT IN THE WETLAND = 57 CU YDS.

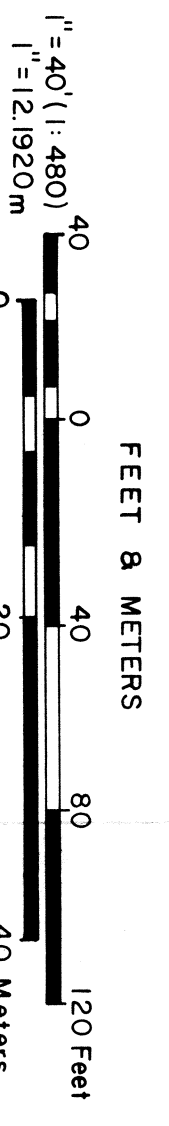

REVISION FOR NOTICE OF INTENT SECTION II AMENDED DATE: JULY 2, 1987

69-145

	HERITAGE HEIGHTS	
	SECTION II AMENDED EROSION CONTROL PLAN II	
FOR: HERITAGE HOMES OF ATTLEBORO, INC. 830 LINSEY STREET ATTLEBORO, MASS.	DRAWN BY: CWM CHECKED BY: LET	JOB NO. 173
SCALE: 1" = 40' DATE: JULY 2, 1987	S. M. R. SURVEYING & ENGINEERING INC. 72 WASHINGTON ST. PLAINVILLE, MASS. 02762	SHT. NO. 2-11