


BENCH MARK
TOP HYDRANT SPINDLE
ELEV. = 48.46 (M.S.L.)

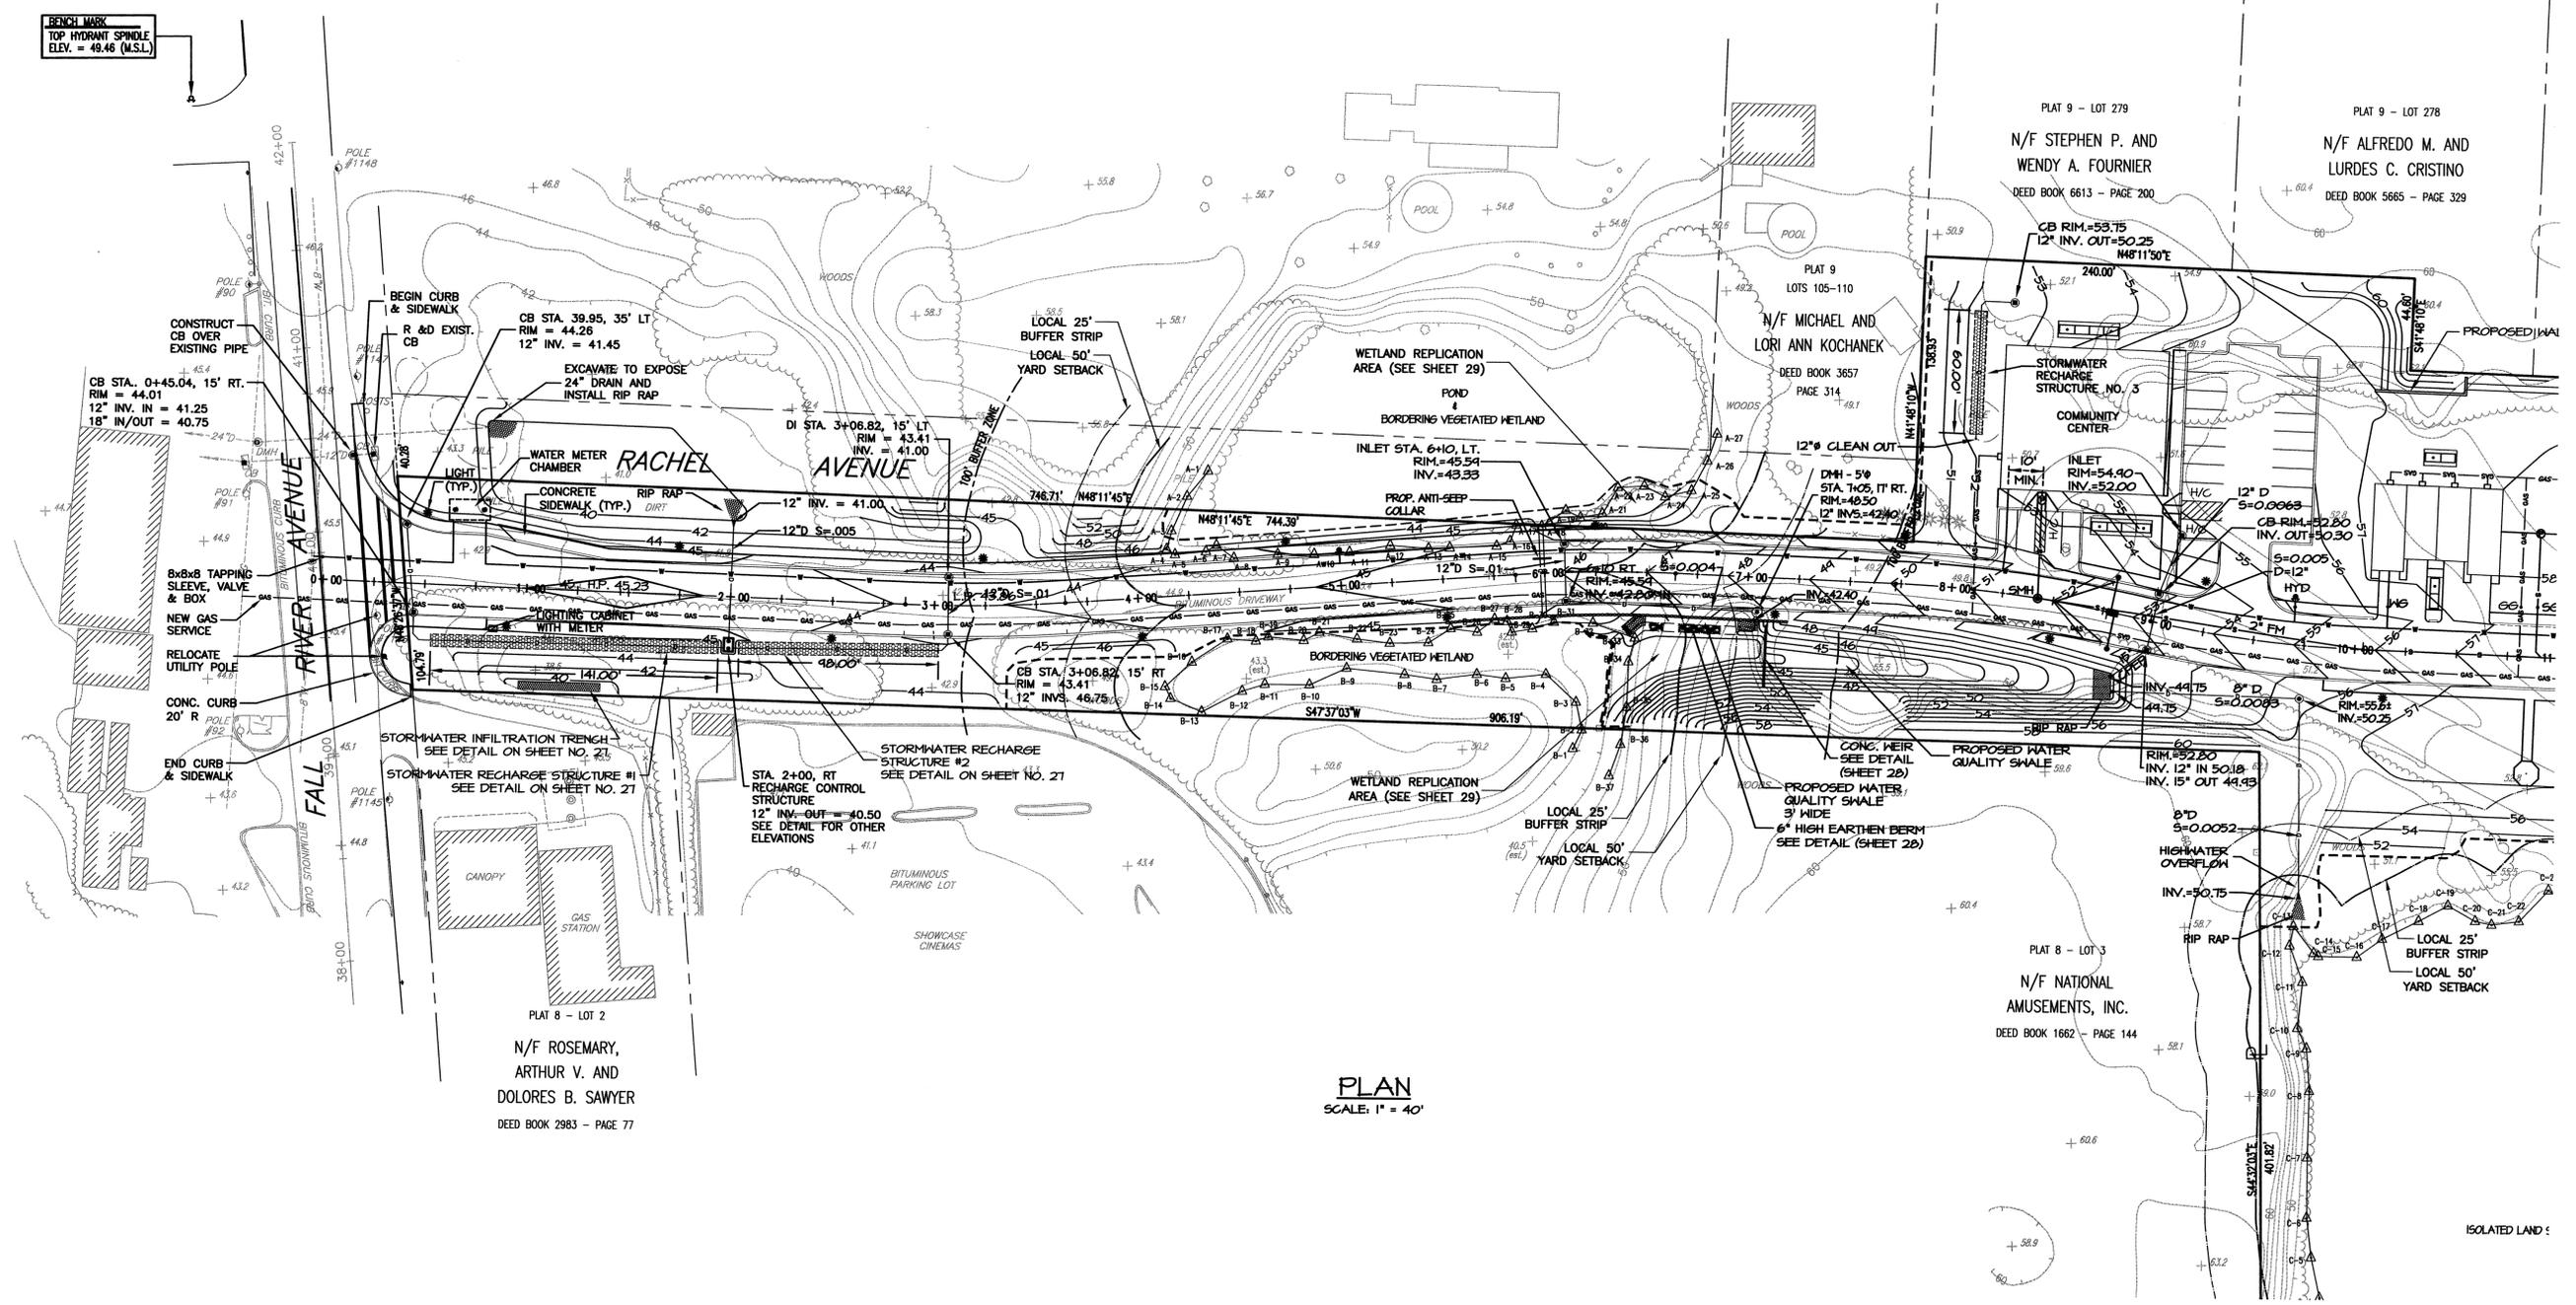

PLAN
SCALE: 1" = 40'

EROSION CONTROL LEGEND

- STAKED & TRENCHED HAYBALES
- STAKED & TRENCHED SILT FENCE
- DOUBLE ROW OF STAKED & TRENCHED HAYBALES
- LIMIT OF DISTURBANCE



DRAINAGE AND UTILITY PLAN NO. 1
GREENBRIER CONDOMINIUMS
PREPARED FOR
RI SEEKONK HOLDINGS, LLC
FALL RIVER AVENUE & RACHEL AVENUE
SEEKONK, MASSACHUSETTS

CAPUTO AND WICK LTD. DATE: March 28, 2006
1150 PAWTUCKET AVE. SHEET: 17 OF 29
RUMFORD, R.I. 02916
401-434-8880

69-592