


# SITE IMPROVEMENTS TO SEEKONK CROSSINGS

145-201 HIGHLAND AVENUE  
SEEKONK, MASSACHUSETTS  
AP 8, LOT 141



**JCE**  
JOE CASALI ENGINEERING, INC.  
CIVIL - SITE DEVELOPMENT - TRANSPORTATION  
DRAINAGE - WETLANDS - IEDS - TRAFFIC - FLOODPLAIN  
300 POST ROAD, WARWICK, RI 02888  
(401) 944-1300 www.jceinc.com

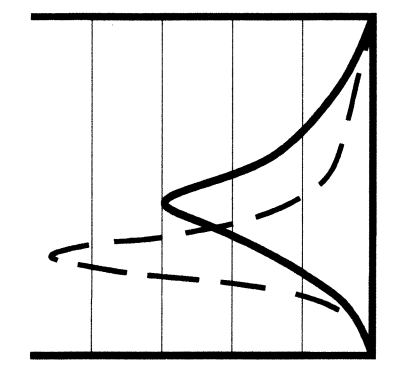

**SEEKONK CROSSINGS**  
145-201 HIGHLAND AVENUE  
SEEKONK, MASSACHUSETTS  
AP 8, LOT 141

## PROJECT TEAM

**OWNER:** TIME EQUITIES, INC.  
55 FIFTH AVENUE, 15TH FLOOR  
NEW YORK, NEW YORK 10003


**ARCHITECT:** J CHRISTOPHER ARCHITECT  
300 POST ROAD  
WARWICK, RI 02888  
PHONE: 401-944-1335  
FAX: 401-944-1313

**CIVIL:** JOE CASALI ENGINEERING, INC.  
300 POST ROAD  
WARWICK, RI 02888  
PHONE: 401-944-1300  
FAX: 401-944-1313


**SURVEYOR:** BL COMPANIES, INC.  
355 RESEARCH PARKWAY  
MERIDEN, CT 06450  
PHONE: 203-630-1406

**LANDSCAPE ARCHITECT:** DIANE C. SOULE & ASSOCIATES, ASLA  
422 FARNUM PIKE  
SMITHFIELD, RI 02914  
PHONE: 401-231-0736

## LOCUS MAP (NOT TO SCALE)

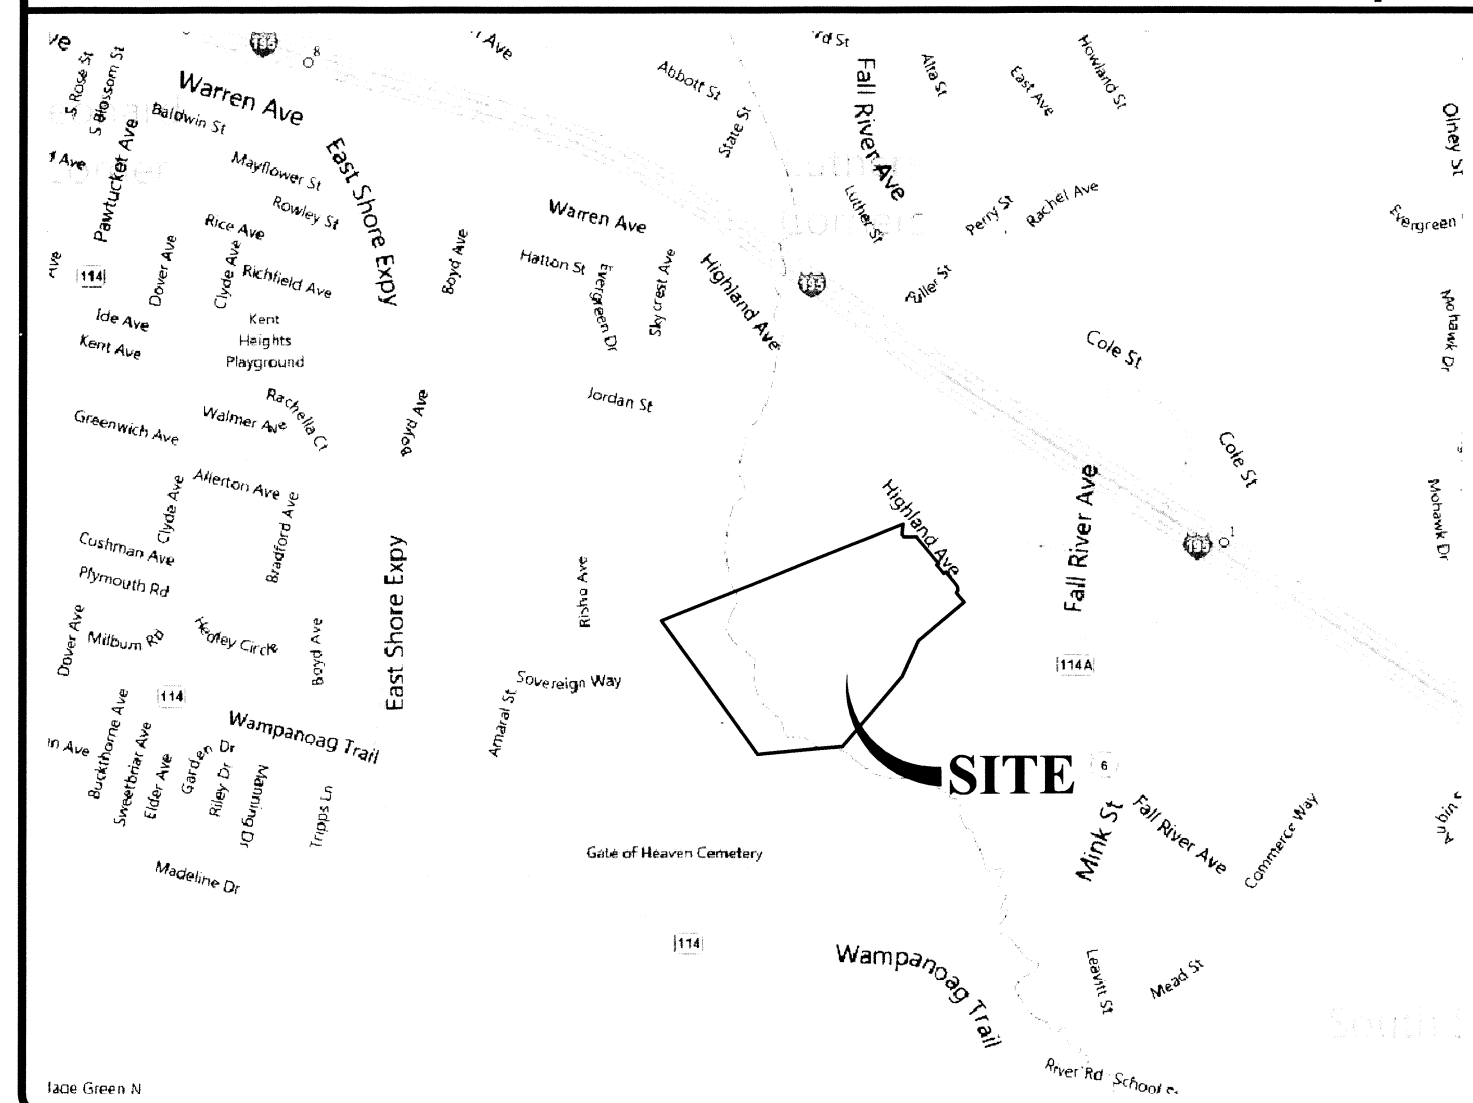

## STATE WIDE MAP

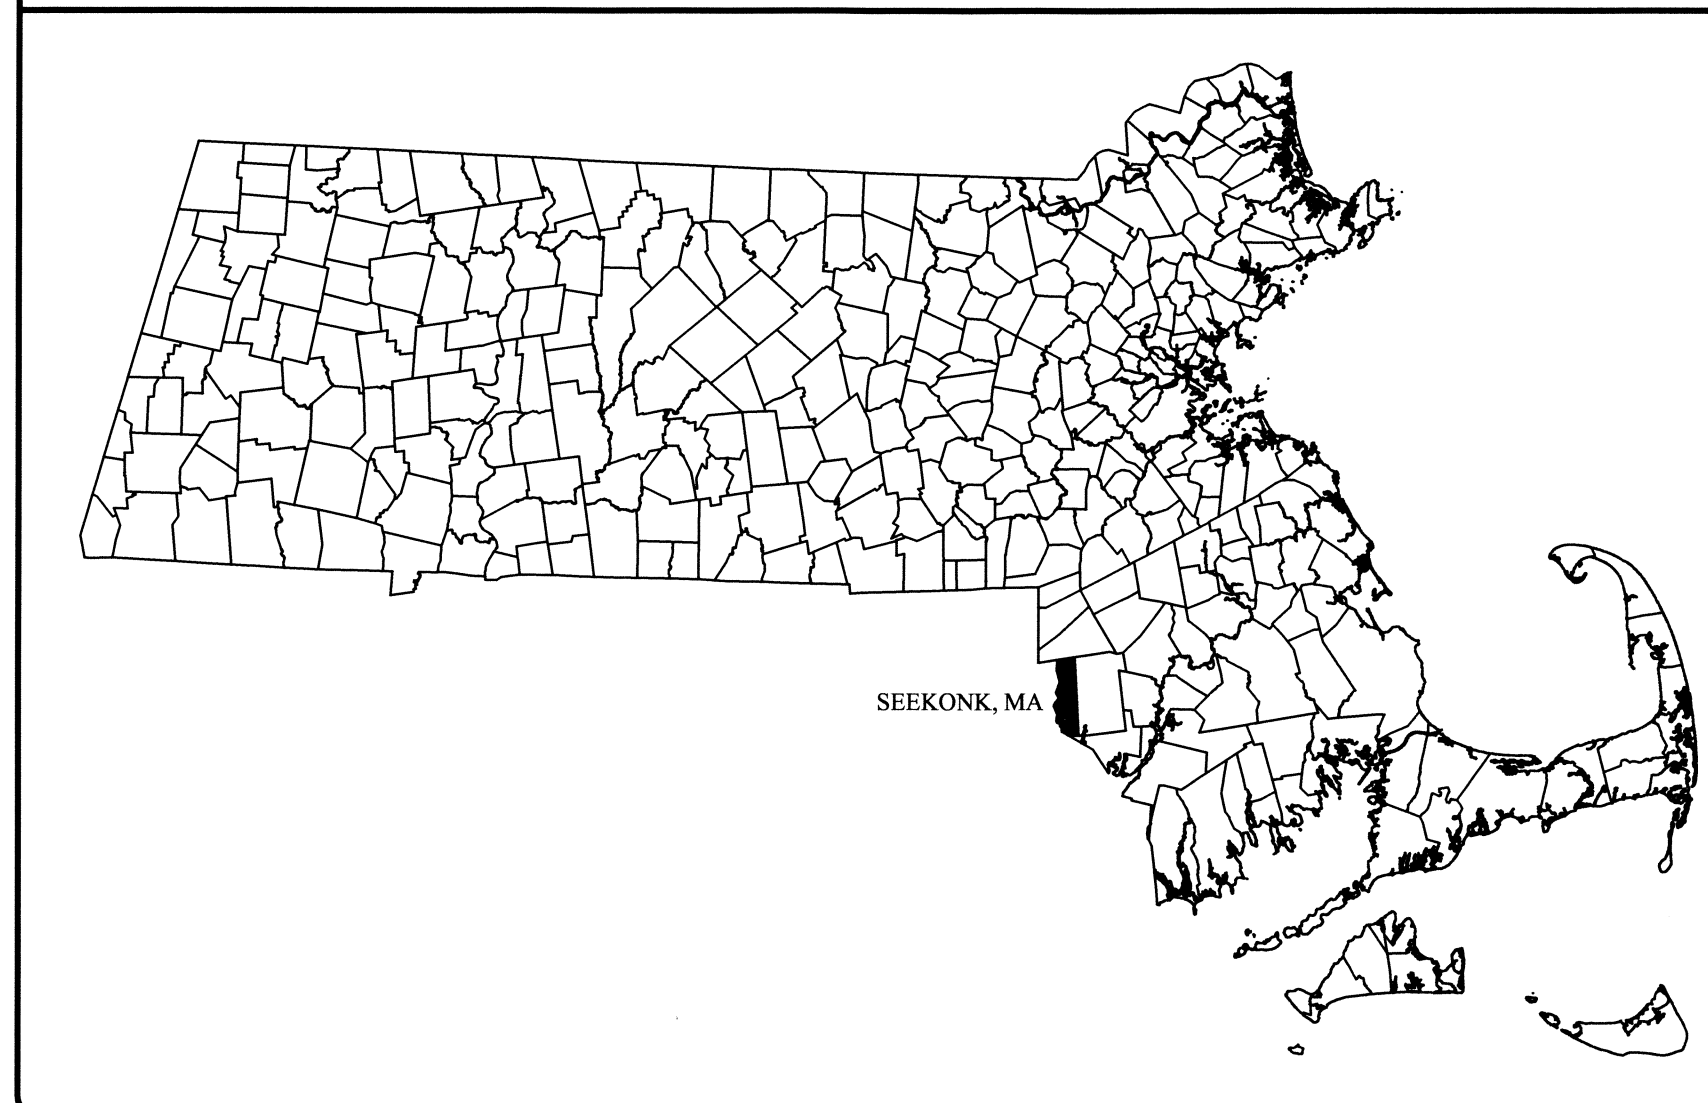

## INDEX OF DRAWINGS

SHEET NO.	PLAN
1	COVER SHEET
2	GENERAL NOTES
3	EXISTING CONDITIONS PLAN
4	SITE PREPARATION PLAN
5	SITE PLAN
6	GRADING & DRAINAGE PLAN
7	SOIL EROSION PLAN
8	UTILITY PLAN
9	SIGNING & STRIPING PLAN
10	LANDSCAPE PLAN
11	BIO-RETENTION LANDSCAPE PLAN
12	DETAILS I
13	DETAILS II

REVISIONS:	
NO.	DATE DESCRIPTION
1	1/17/11 TOWN COMMENTS
2	3/9/11 TOWN COMMENTS
3	4/4/11 CONSERVATION CONDITIONS

DESIGNED BY: GEC/AAK  
DRAWN BY: WMLJR  
CHECKED BY: JAC  
DATE: SEPT 2010  
PROJECT NO: 10-08b

PRELIMINARY, NOT FOR CONSTRUCTION

**COVER SHEET**

**SHEET 1 OF 13**