


**LOWE'S**  
HOME IMPROVEMENT WAREHOUSE  
FINISHED FLOOR = 45.00  
118,000 SQUARE MODIFIED

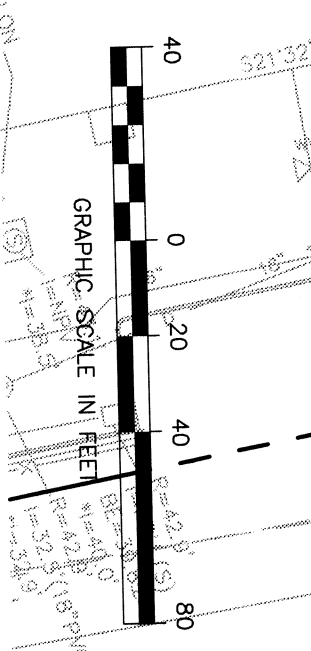

- SEE DWG. C-02 FOR PLAN NOTES
- NOT FOR CONSTRUCTION
- ISSUED FOR REVIEW
- ISSUED FOR BIDDING
- ISSUED FOR CONSTRUCTION

*- the new wetland line from the final zoning filing sketched out in pencil. 7/11/03*

DRAWING NO. <b>C-2R</b> PROJECT NO. 301618	<b>GRADING AND DRAINAGE PLAN (40 SCALE)</b>  <b>PROPOSED LOWE'S SEEKONK, MA</b>	<b>Carter Burgess</b> Consultants in Engineering, Architecture, Planning and the Environment 23 EAST STREET CAMBRIDGE, MA 02141-1215 617-225-0200 FAX 617-225-0216	<b>Advantage Development, LLC</b> 144 Atwood Avenue Johnston, Rhode Island 02919 401-273-6800 FAX 401-751-2479
PREPARED BY: <b>DMF/OUT</b> CHECKED BY: <b>DMF</b> SCALE: <b>1"=40'</b> DATE: <b>06/25/2003</b>		PREPARED FOR: _____ SCALE: _____ DATE: _____	
ISSUED TO CONSERVATION COMMISSION 8/25/03		Revision No. _____ Date _____ Revision No. _____ Date _____ Revision No. _____ Date _____	