


LEGEND

NOTE:
SEE ADDITIONAL SYMBOLS AND DETAILS ON SHEET C-1

TEMPORARY HAYBALE/SILT FENCE
EROSION CONTROL BARRIER

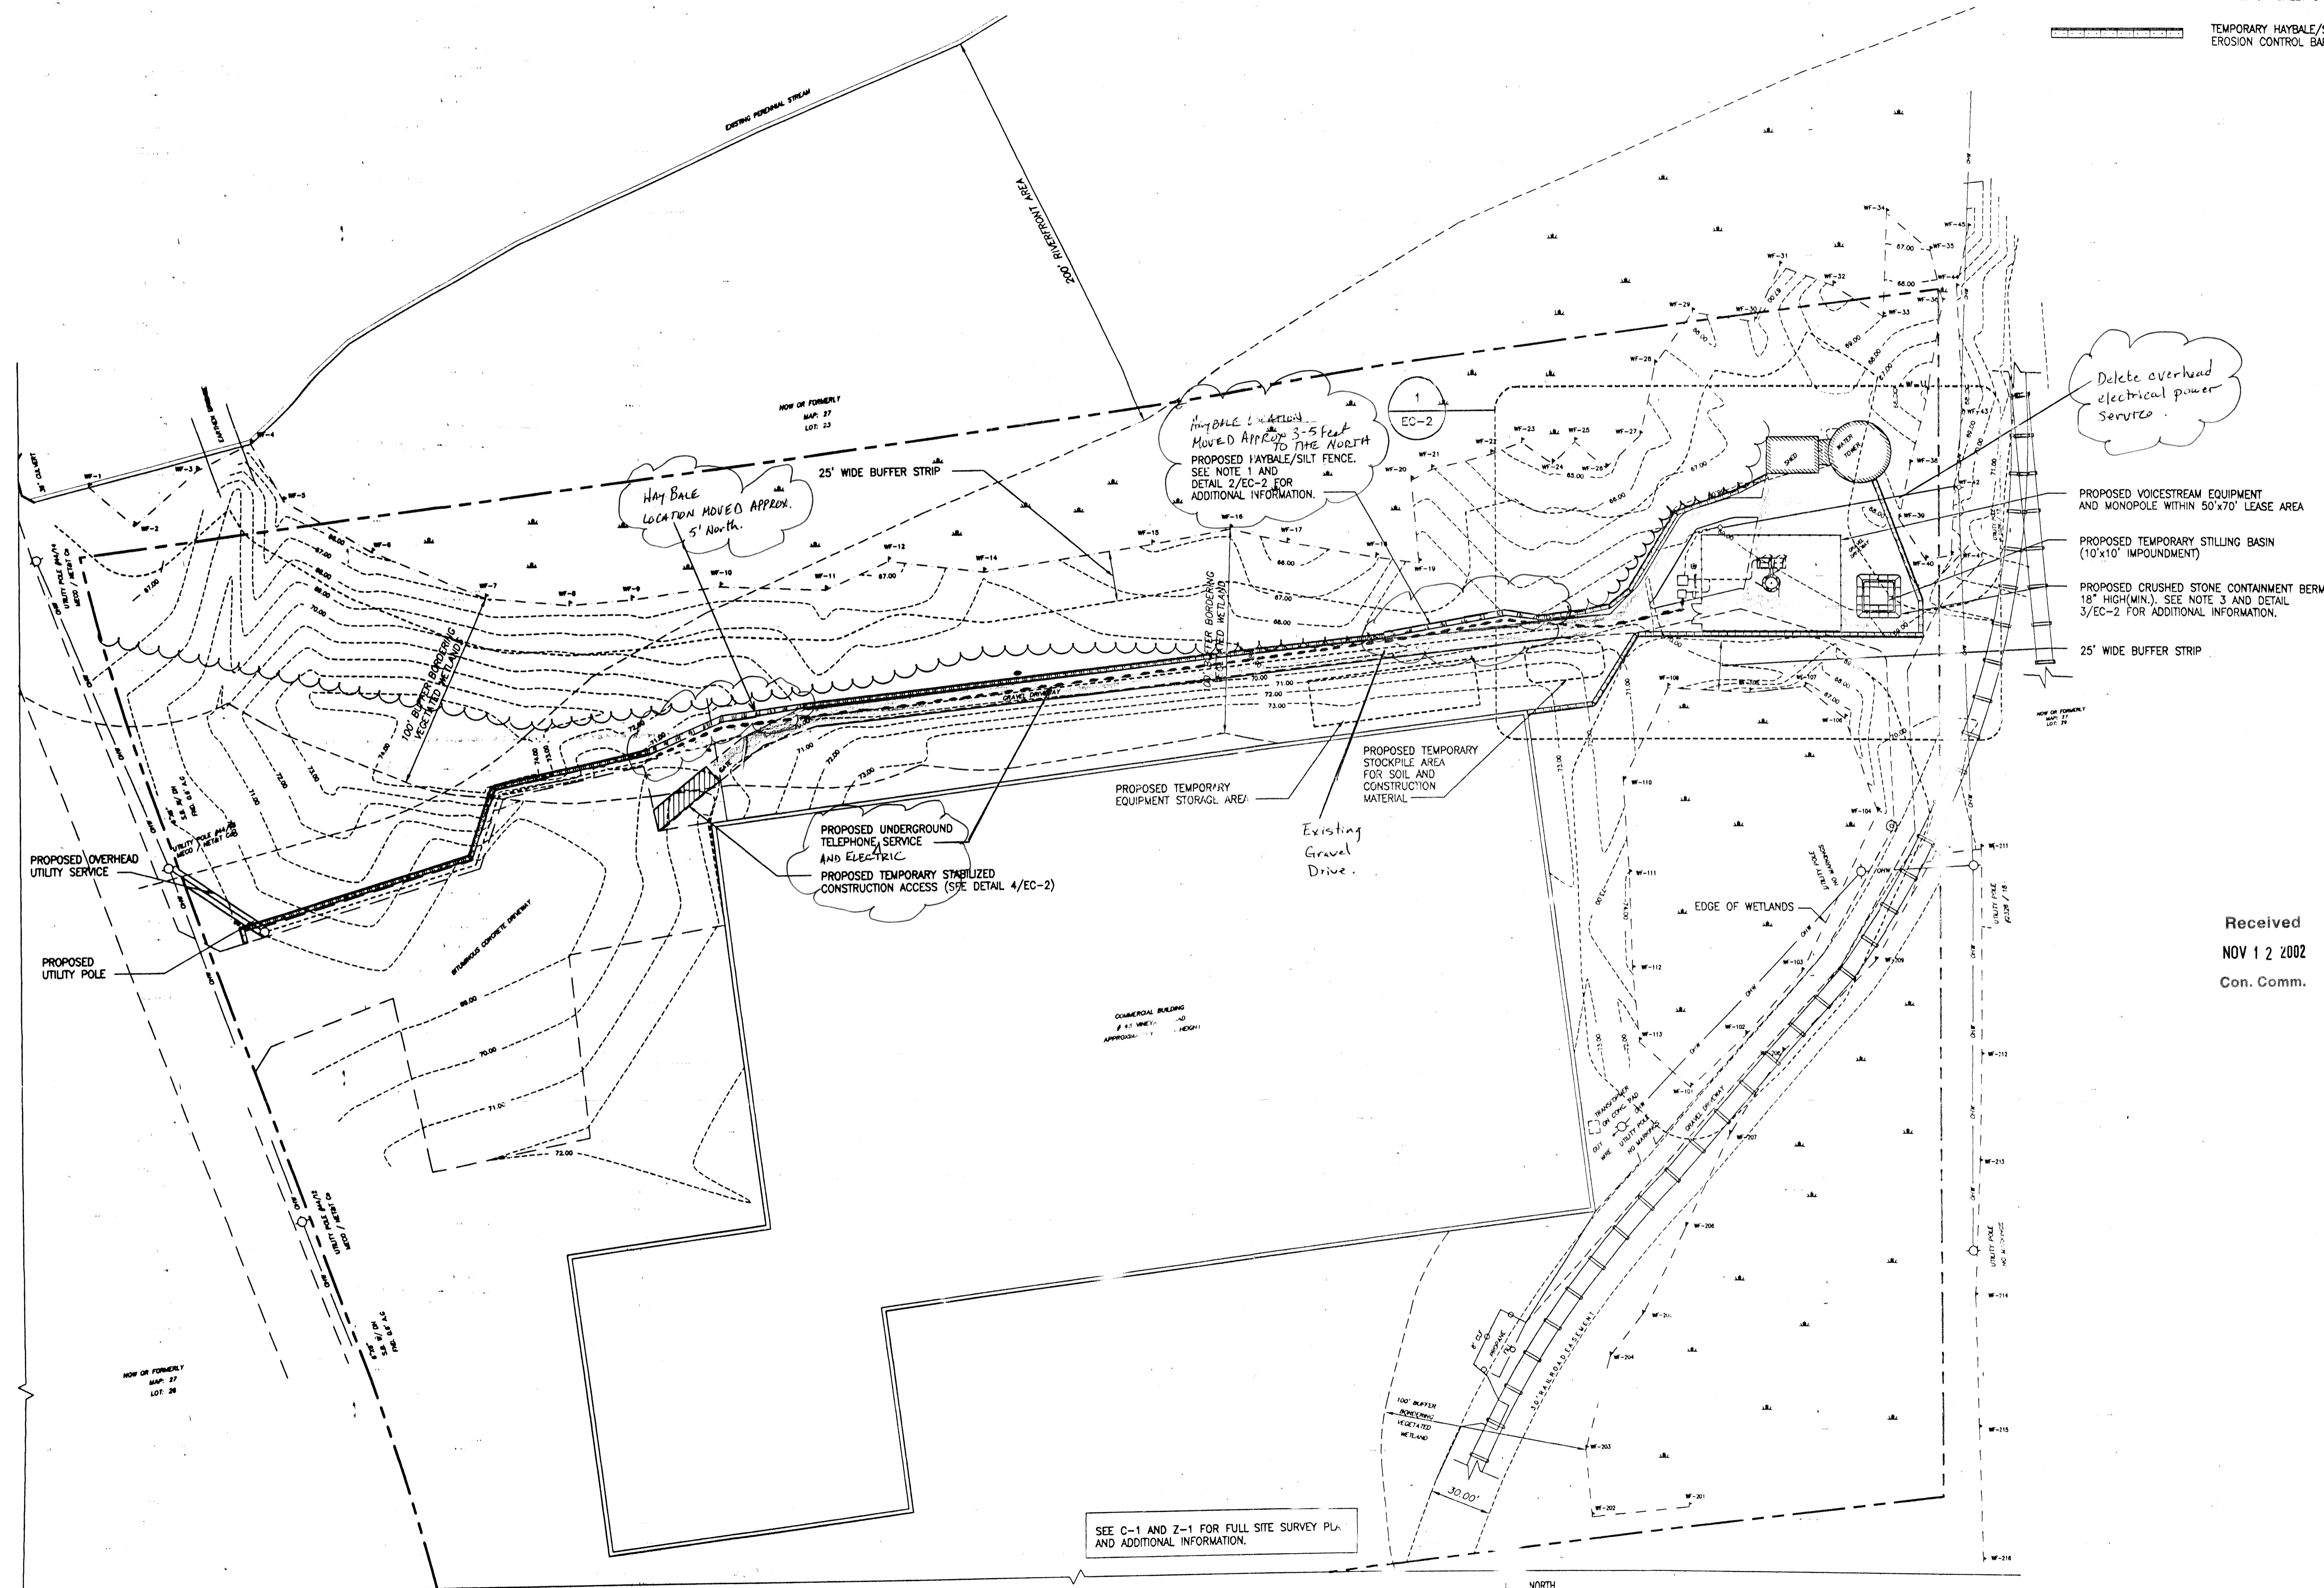

Delete overhead electrical power service.

HAY BALE LOCATION MOVED APPROX. 5' NORTH.

HAYBALE LOCATION MOVED APPROX. 3-5 FEET TO THE NORTH. PROPOSED HAYBALE/SILT FENCE. SEE NOTE 1 AND DETAIL 2/EC-2 FOR ADDITIONAL INFORMATION.

PROPOSED UNDERGROUND TELEPHONE SERVICE AND ELECTRIC
PROPOSED TEMPORARY STABILIZED CONSTRUCTION ACCESS (SEE DETAIL 4/EC-2)

Existing Gravel Drive.

PROPOSED VOICESTREAM EQUIPMENT AND MONOPOLE WITHIN 50'x70' LEASE AREA

PROPOSED TEMPORARY STILLING BASIN (10'x10' IMPOUNDMENT)


PROPOSED CRUSHED STONE CONTAINMENT BERM 18" HIGH (MIN.). SEE NOTE 3 AND DETAIL 3/EC-2 FOR ADDITIONAL INFORMATION.

25' WIDE BUFFER STRIP

Received
NOV 12 2002
Con. Comm.

Voicestream
50 VISION BOULEVARD
EAST PROVIDENCE, R.I. 02914
OFFICE: (401)-588-5600
FAX: (401)-588-5658

Westcott and Mapes, Inc.
Consulting Engineers and Architects since 1915
142 Temple Street
New Haven, CT 06510
TEL (203) 789-1260 • FAX (203) 789-8261

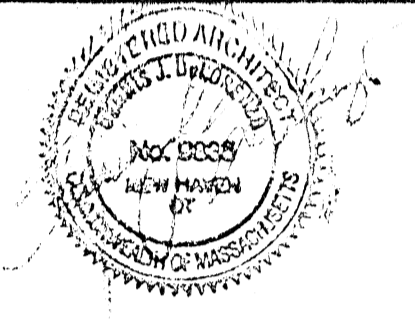

APPROVALS

LANDLORD _____

LEASING _____

R.F. _____

ZONING _____

CONSTRUCTION _____

A/E _____

PROJECT NO: 01018.59

DRAWN BY: WJE/CF

CHECKED BY: DJD

SUBMITTALS

2	11/7/02	FOR CON. COMM.
1	5/31/01	FOR ZONING FINAL
0	5/04/01	FOR ZONING REVIEW

THE INFORMATION CONTAINED IN THIS SET OF DOCUMENTS IS PROPRIETARY BY NATURE. ANY USE OR DISCLOSURE OTHER THAN THAT WHICH RELATES TO VOICESTREAM IS STRICTLY PROHIBITED.

4PR-0187-1
BROOK STREET
VINEYARD REALTY
45 VINEYARD ROAD
SEEKONK, MA 02771

SHEET TITLE
EROSION CONTROL PLAN
69-472

SHEET NUMBER
EC-1

SEE C-1 AND Z-1 FOR FULL SITE SURVEY PLAN AND ADDITIONAL INFORMATION.

