



REAR ELEVATION
SCALE 1/4" = 1'-0"

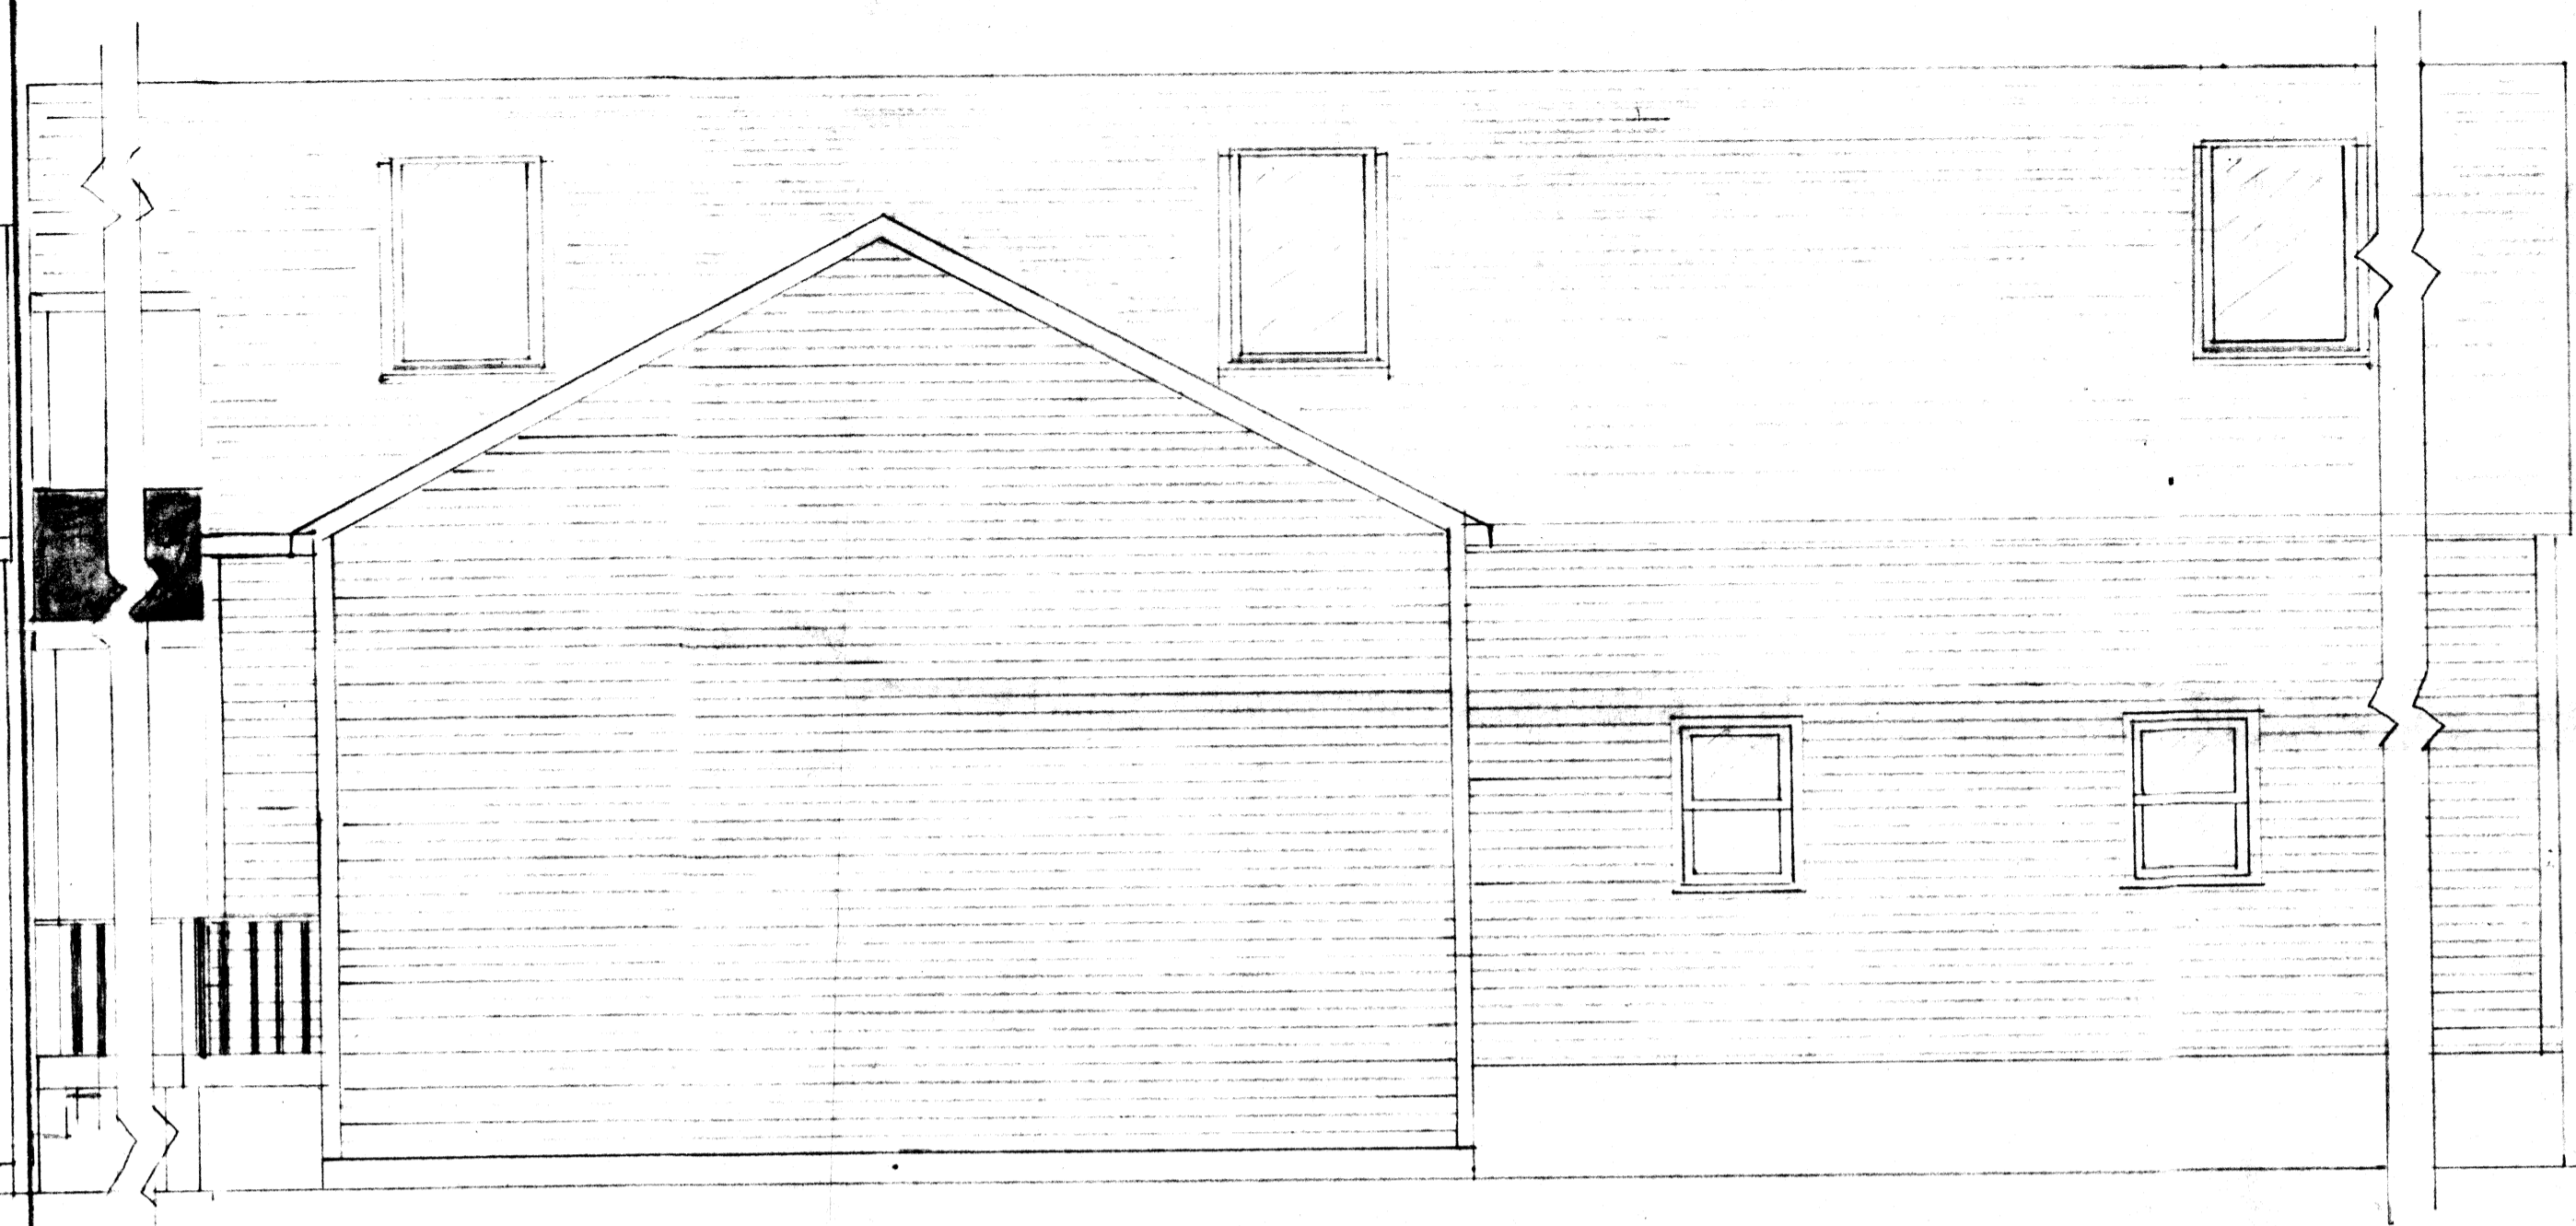

SIDE ELEVATION
SCALE 1/4" = 1'-0"

NOTES:

1. ALL DIMENSIONS TO BE CHECKED BY CONTRACTOR PRIOR TO CONSTRUCTION.
2. ALL ROUGH OPENINGS TO BE IN ACCORDANCE WITH MANUFACTURER'S SPECIFICATIONS FOR (DOORS, GARAGE DOORS ETC.)
3. ALL MATERIEL TO MEET OR SURPASS ALL STATE AND LOCAL BUILDING CODES.

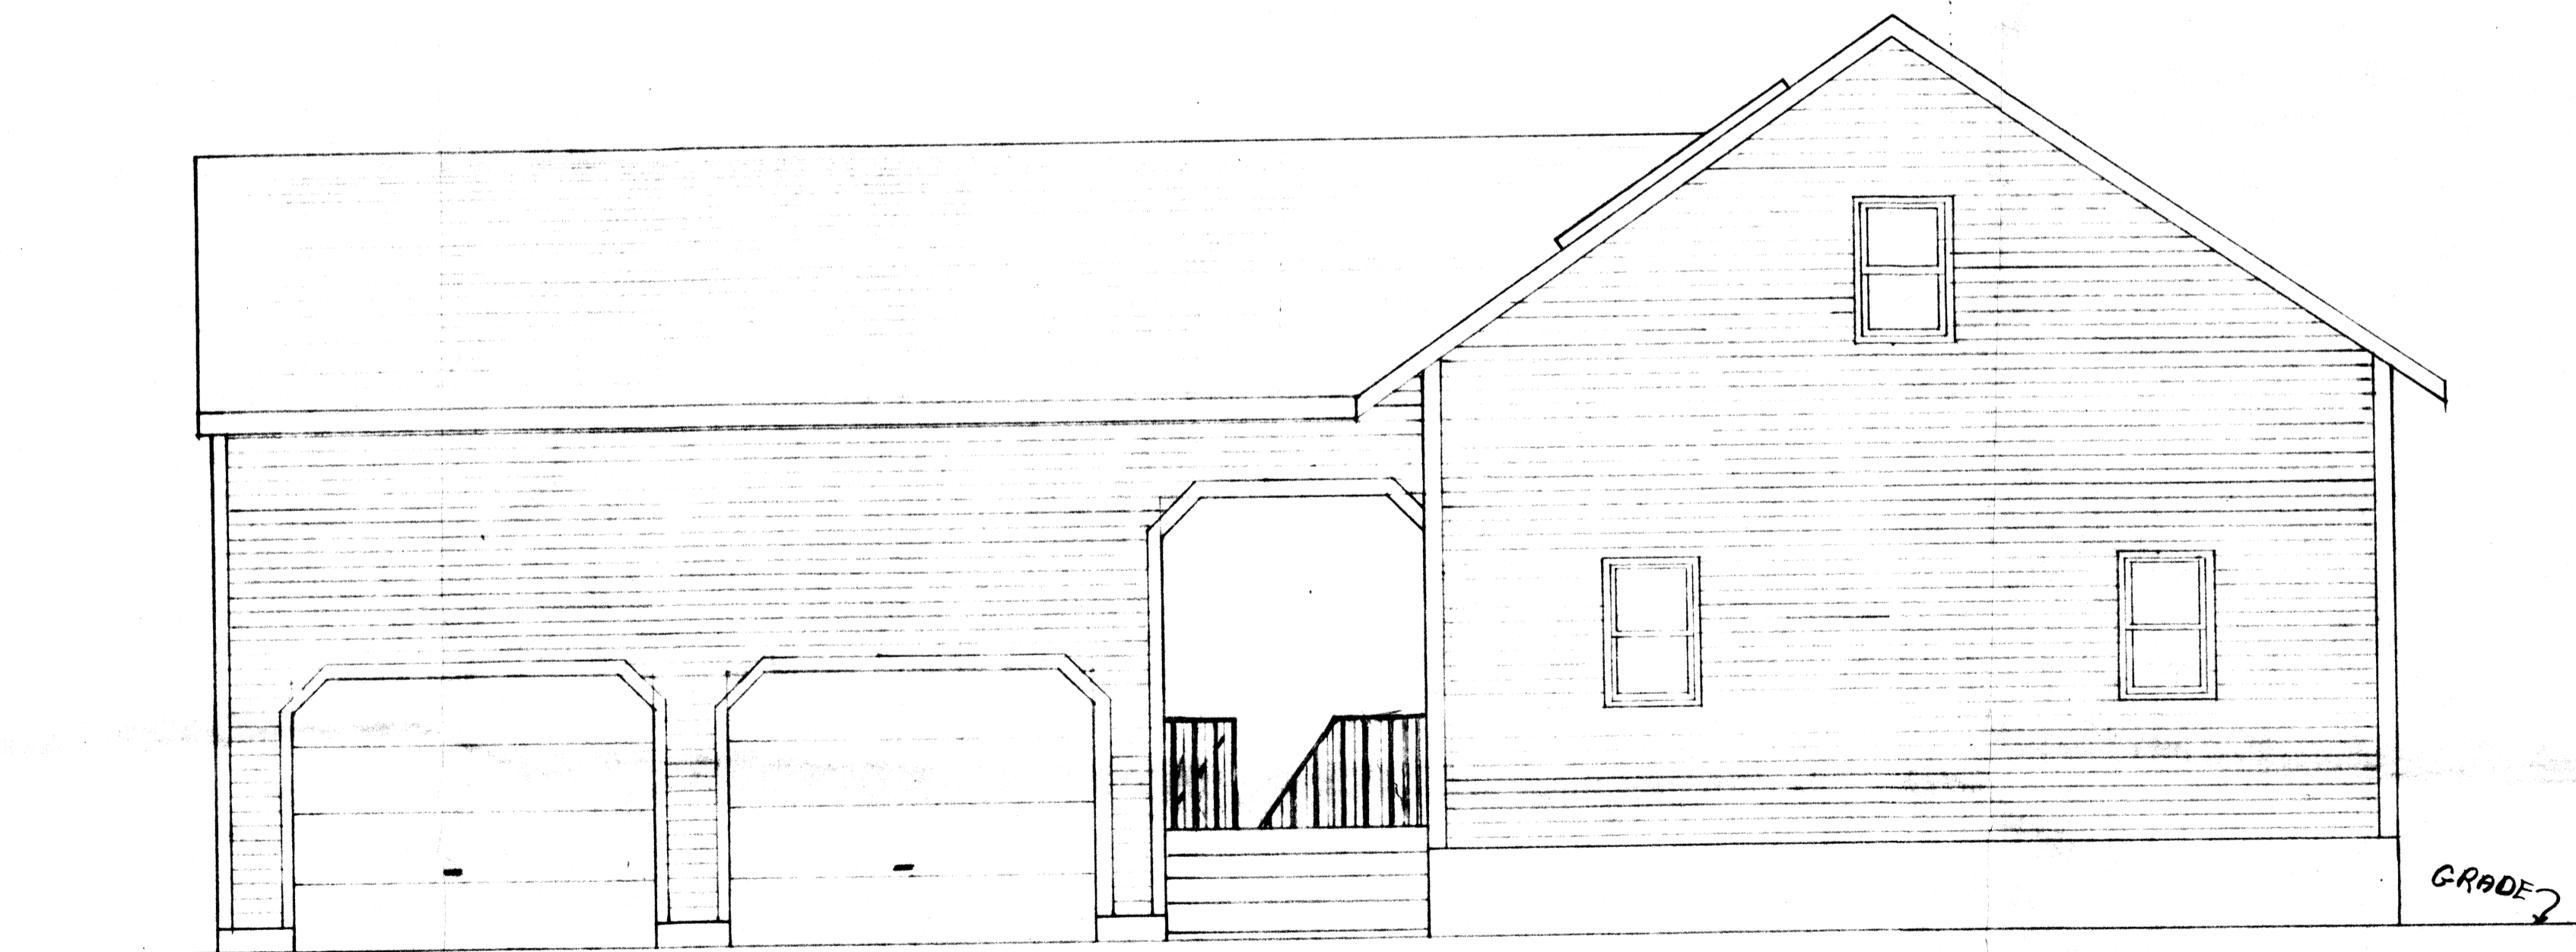

FRONT ELEVATION
SCALE 1/4" = 1'-0"

PROPOSED
GARAGE
FOR
JOHN PLOURDE
75 ARCADE AVE.
SEEKONK MASS.

T.E.C. DRAFTING
28 HANOVER AVE.
PAWTUCKET, R.I. 02861
OFFICE 401-728-8888

FILE NO	131
DRW	1 OF