
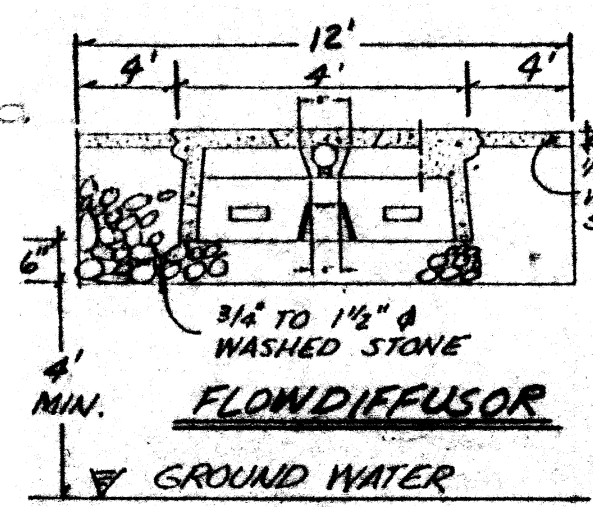


SCALE: 1" = 40'

PROFILE
SCALE: HOR. 1" = 10'
VERT. 1" = 4'

REMOVE ALL FILL, L AND BROWN SAND, 1 IN THE AREA OF THE 8' 10' BEYOND & REPL WITH CLEAN GRAVEL ALL PIPE TO BE 4" P.V.C. FLOW DIFFUSOR TO ACCEPT

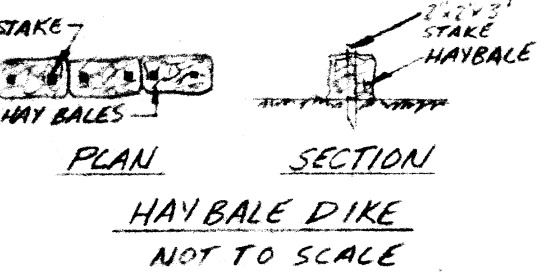


100 YEAR HAZARD Z ELEV. = 10.0

A.P.1 LOT 49
JEANNETTE M. HARVEY

TEST PIT #1
3/17/94
0-60" UNSORTED FILL
60"-72" LOAM
72"-132" FINE TO MED SAND
G.W. @ 72" ELEV. 9.8

TEST PIT #2
1/26/94
0-54" FILL REMOVE
54"-66" LOAM
66"-132" MED TO COARSE BROWN & GREY SAND
132"-156" FINE SAND and SILT
G.W. @ 90" ELEV. 16.5

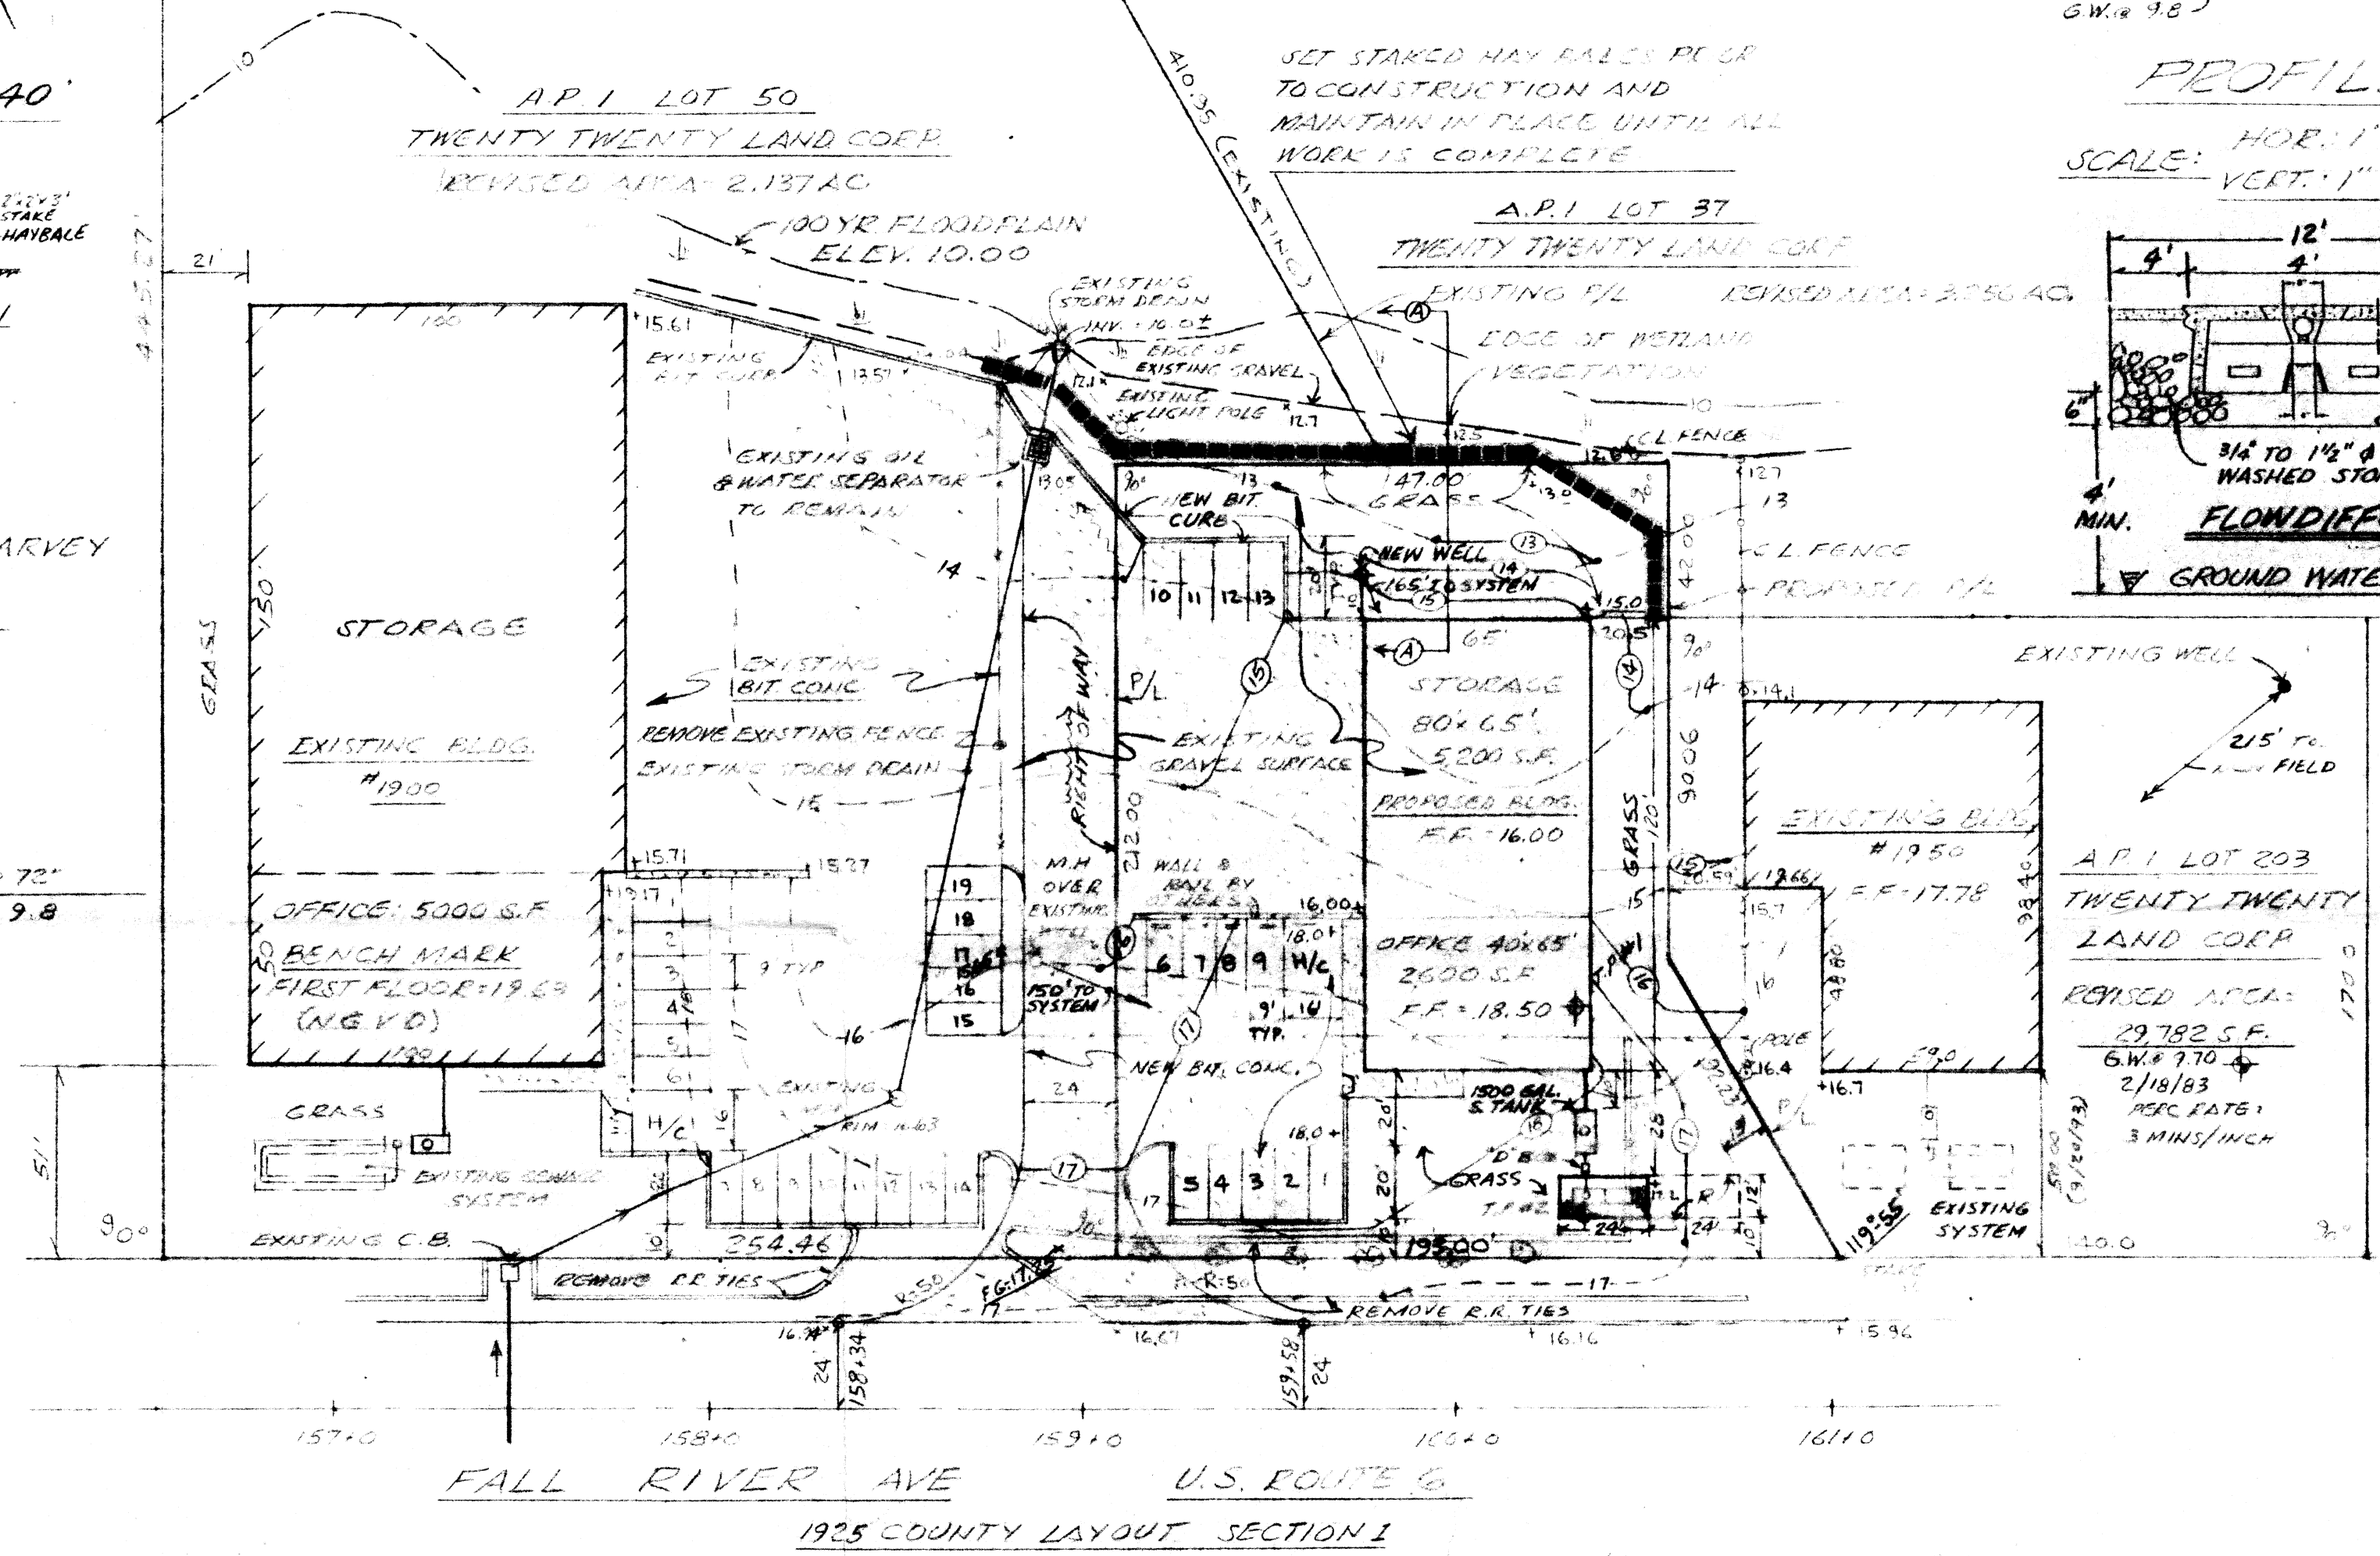

SECTION A-A
SCALE: HOR. 1" = 10'
VERT. 1" = 4'

PARKING SCHEDULES


EXISTING BUILDING No. 1900	
OFFICE: 5000 S.F. @ 1 SPACE/300 S.F. = 17 SPACES	
STORAGE: 2 EMPLOYEES = 2 SPACES	
TOTAL REQUIRED = 19 SPACES	
TOTAL ATTAINED = 19 SPACES + 1 H/C SPACE	

PROPOSED BUILDING	
OFFICE: 2,500 S.F. @ 15 S.P.A.C.E.S./300 S.F. = 9 SPACES	
STORAGE: 2 EMPLOYEES = 2 SPACES	
TOTAL REQUIRED = 11 SPACES	
TOTAL ATTAINED = 13 SPACES + 1 H/C SPACE	

SEWAGE DISPOSAL DATA PROPOSED BLDG.

OFFICE: 2,500 S.F. @ 15 G.P.D./1000 S.F. = 195 GALS.	
STORAGE: 2 PEOPLE @ 20 G.P.D. = 40 GALS.	
PERC RATE: 3 MINS./INCH	
USE 2 FLOWDIFFUSORS WITH 48" OF STONE ON THE SIDES AND AT THE ENDS AND 6" OF STONE BELOW.	
SIDE: 2x24'x1.5'x2.00 = 144	
2x12'x1.5'x2.00 = 72	
BOTTOM: 12'x24'x0.83 = 239	
TOTAL = 455 G.P.D.	

PLAT 1 PART OF LOT 50 AREA = 33,002 @ ZONE

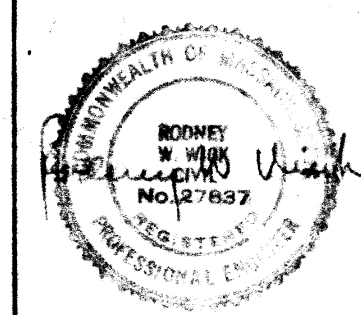

SITE PLAN
TWENTY TWENTY LAND
1930 FALL RIVER AVE
SEEKONK, MASSACHU.

CAPUTO AND WICK LTD.
1150 PAWTUCKET AVE.
RUMFORD, R.I. 02916
401-434-8880