

SCALE: 1"=60'

LOCATION MAP

0 1200  
SCALE IN FEET


**LEGEND**

■ G.B. - GRANITE BOUND TO BE SET

**NOTE**

1. THE FRONTAGE OF LOT 4 IS REDUCED AT THE BUILDING SETBACK LINE AND THE AREA IS INCREASED IN ACCORDANCE WITH SECTION 6.10 OF THE SEEKONK ZONING BY-LAWS.
2. LOWER LEVEL OF ALL HOUSES TO BE MINIMUM OF 2.0' ABOVE HIGHEST OBSERVED GROUND WATER

PLAT 25  
LOTS 88 AND 279  
OWNER:  
CHALONER CORP.  
P.O. BOX 129  
SEEKONK, MA 02771  
AREA = 471,281 S.F. OR 10.819 ACRES  
ZONE: R-4 / G.A.P.D.  
DEED BOOK 7072 PAGE 193  
DEED BOOK 7077 PAGE 187

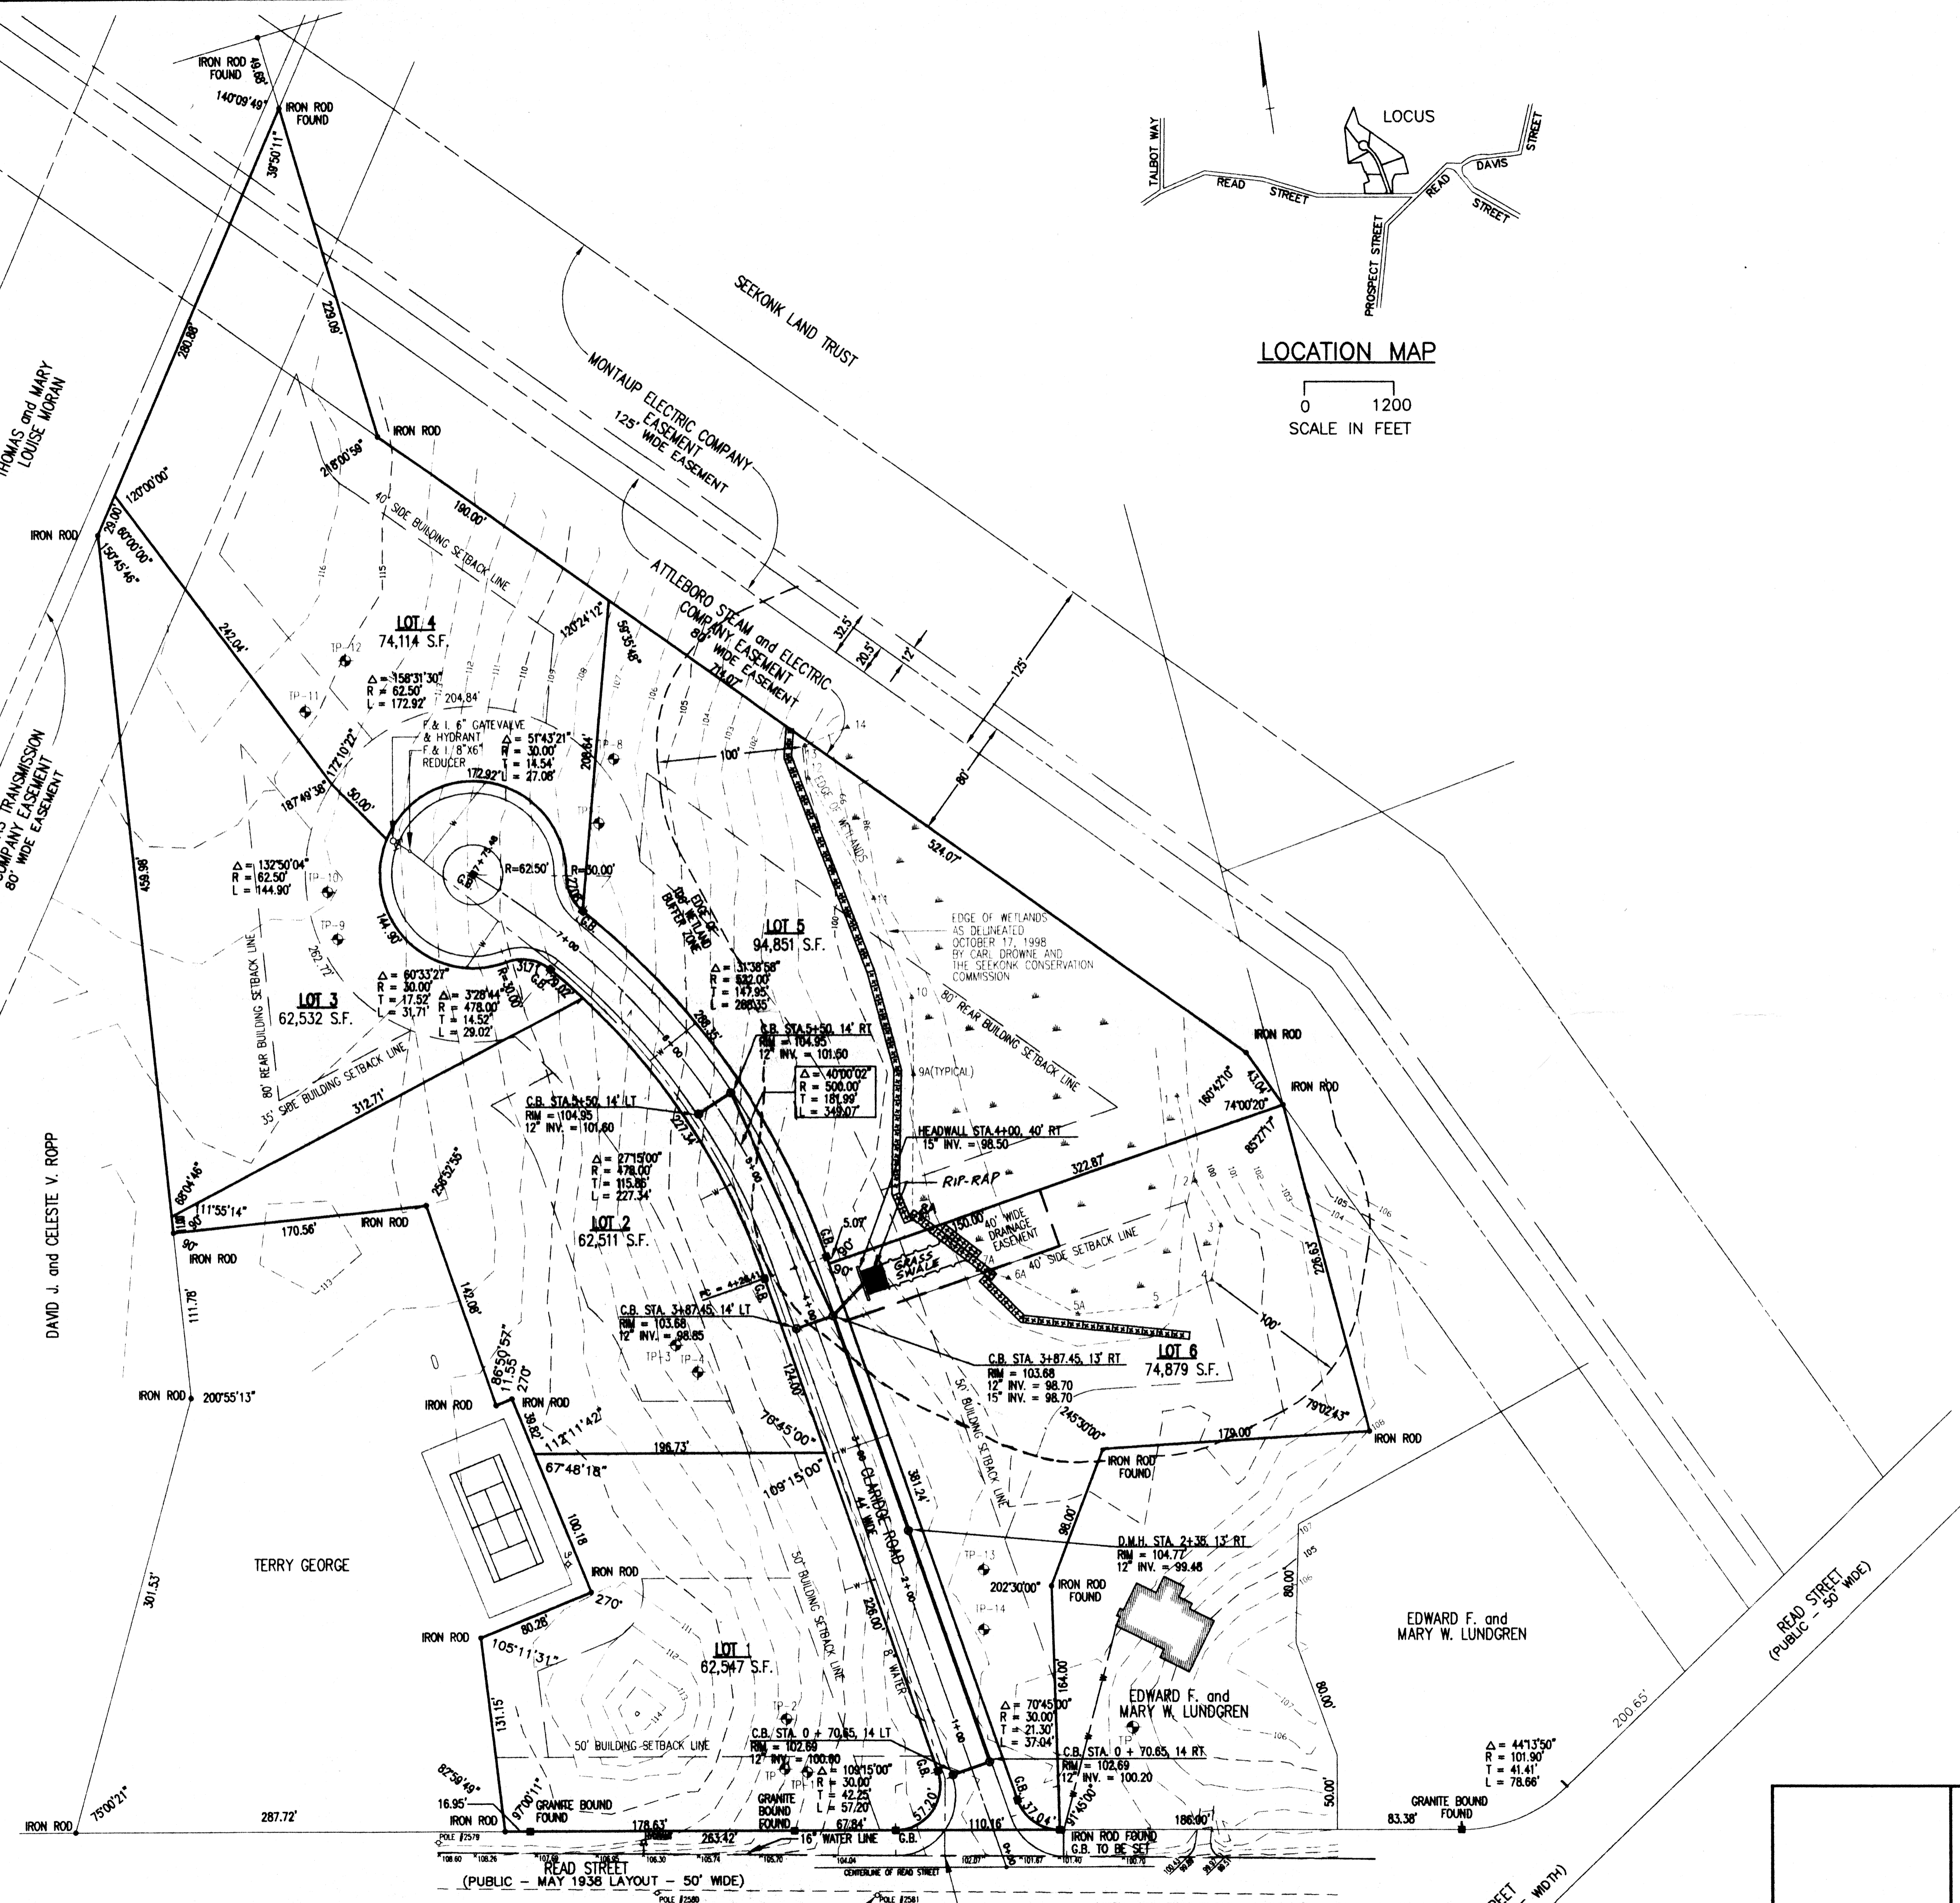

**BENCH MARK**  
SPIKE IN POLE  
NO. 2581  
ELEV. 105.04

**DEFINITIVE SUBDIVISION  
MIDDLEMARCH  
TOPOGRAPHIC SITE PLAN  
READ STREET  
SEEKONK, MASSACHUSETTS**

**CAPUTO AND WICK LTD.** DATE: MAY 27, 1998  
1150 PAWTUCKET AVE. SHEET  
RUMFORD, R.I. 02916 2 OF 4  
401-434-8880

REV.: OCTOBER 19, 1998

© CAPUTO AND WICK LTD. 1998