





SCALE 1" = 20'

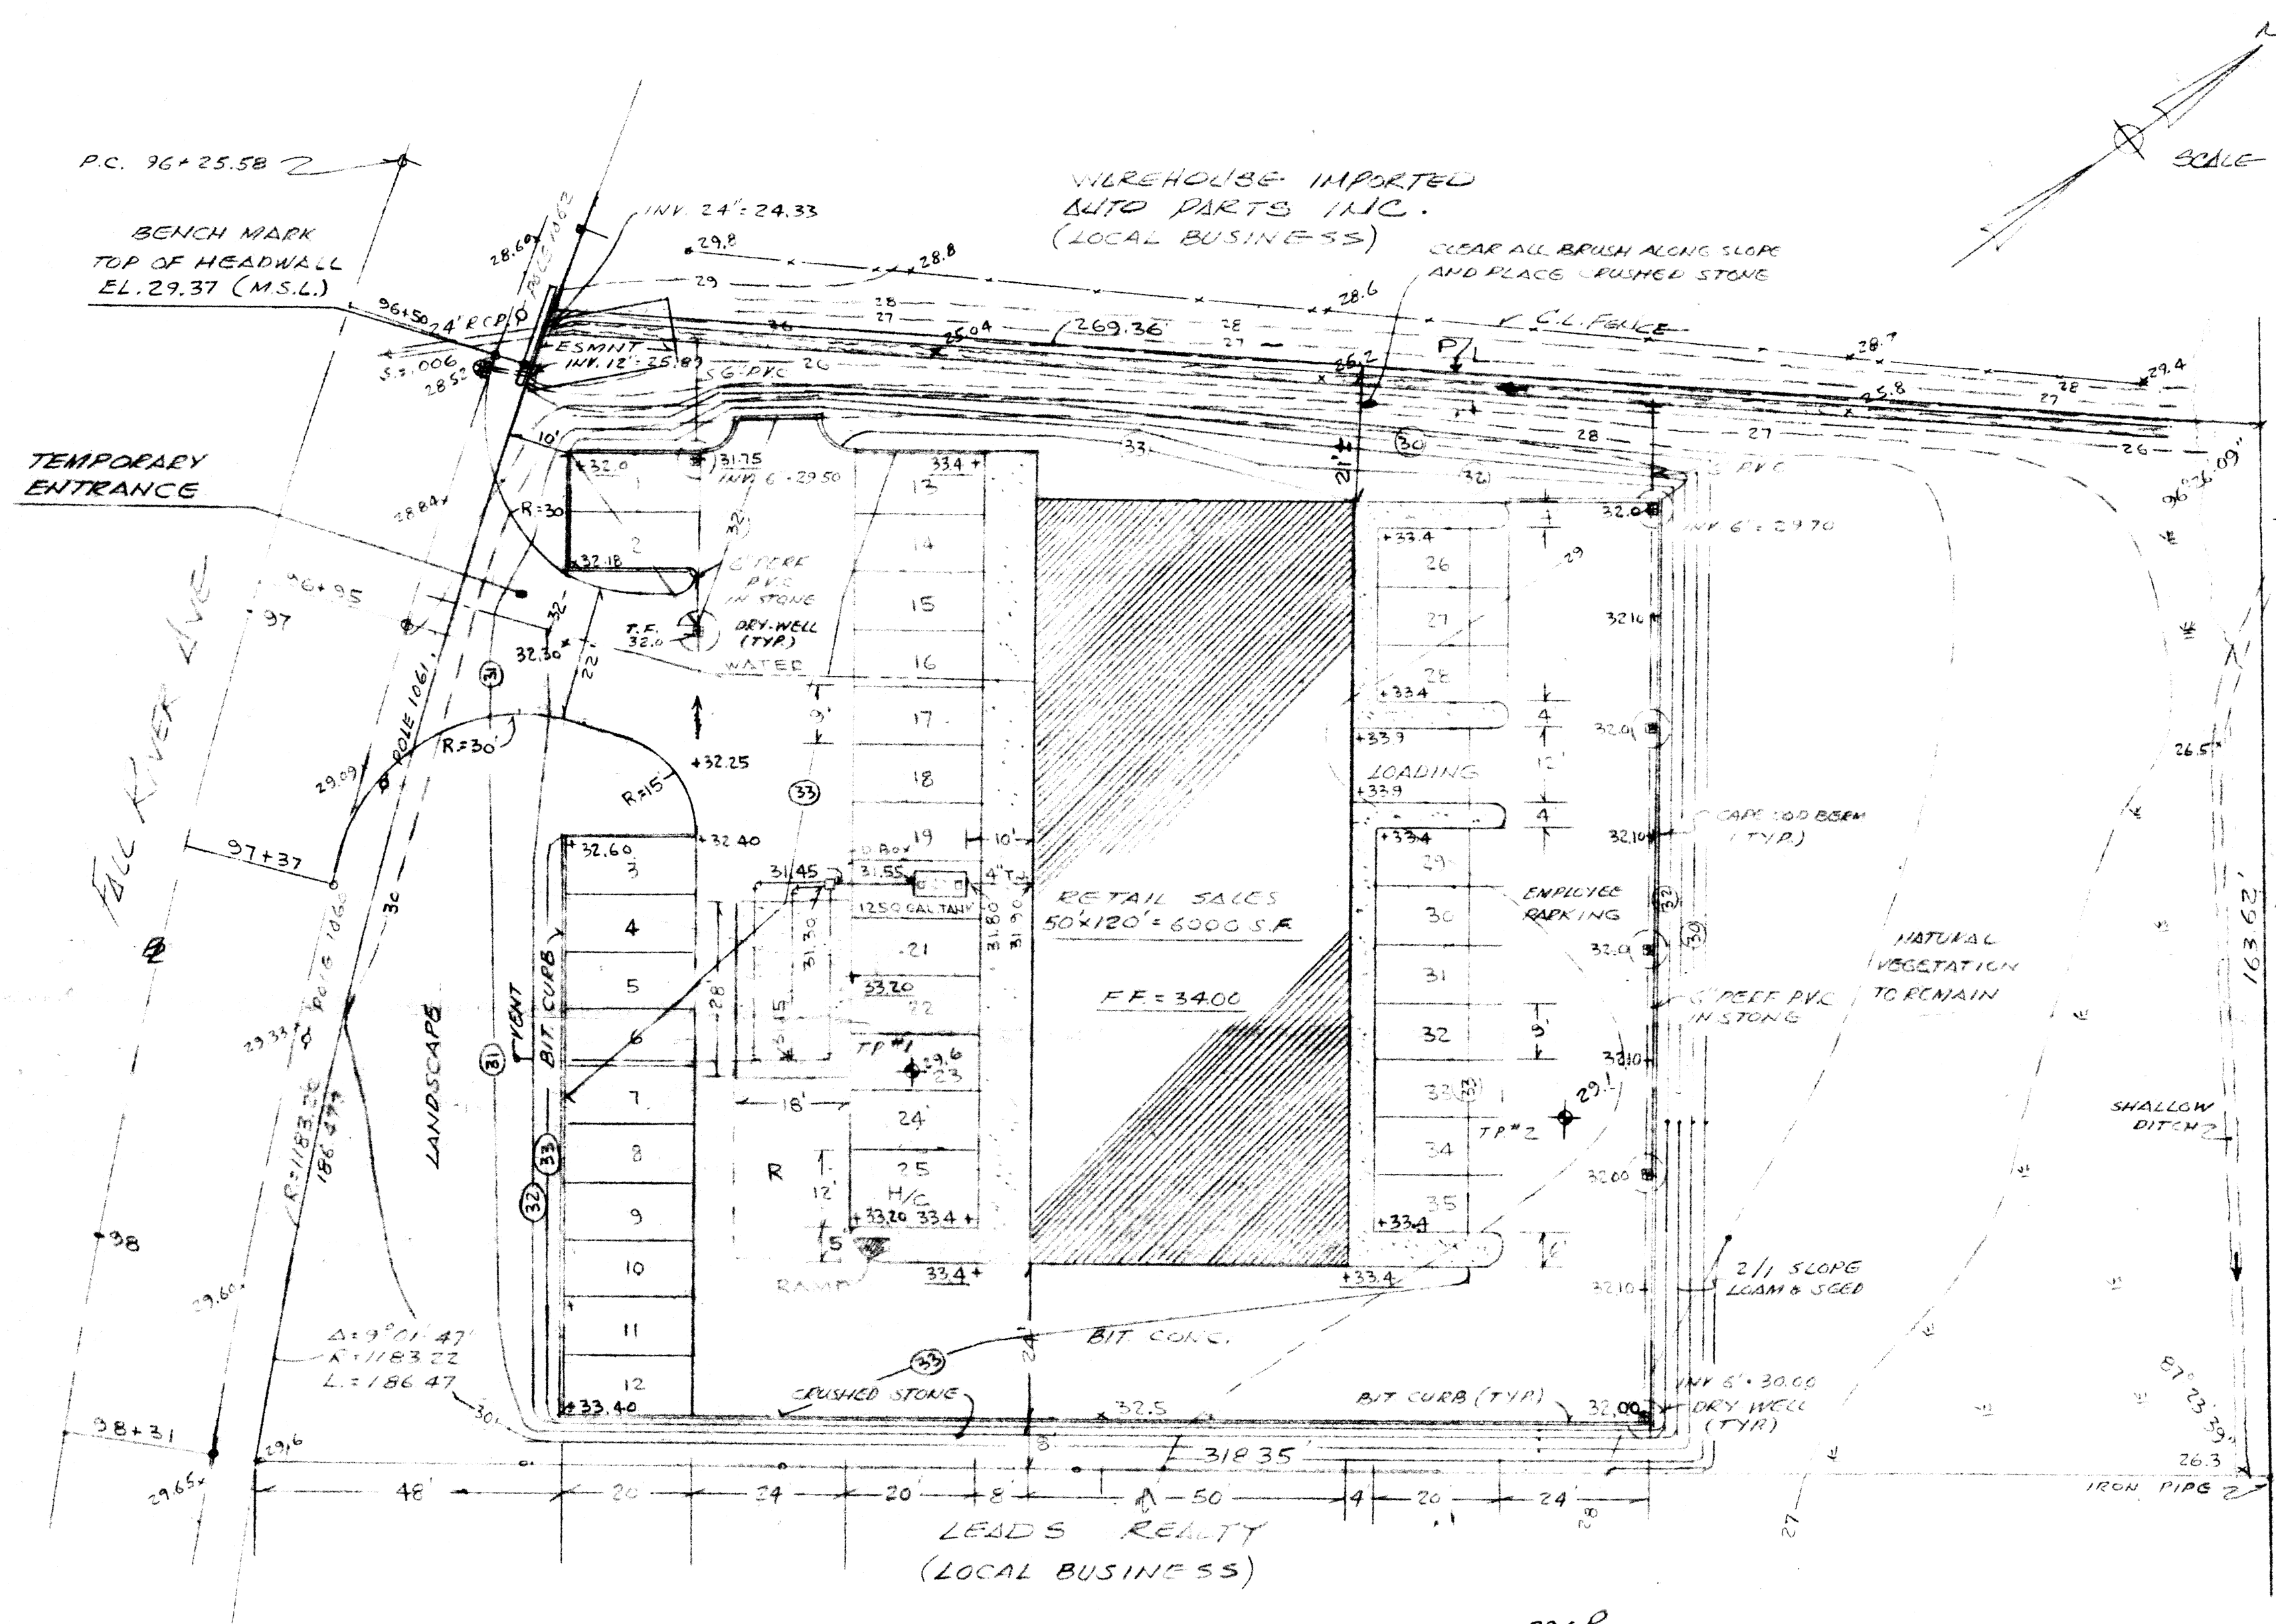



PARKING SCHEDULE
 ZONE: LOCAL BUSINESS
 RETAIL SALES: 6 EMPLOYEES
 SALES: 1 SPACE/250 S.F. = 24 SPACE
 EMPLOYEES: 60/ EACH = 6 SPACE
 TOTAL REQUIRED = 30 SPACE
 TOTAL ATTAINED = 35 SPACE

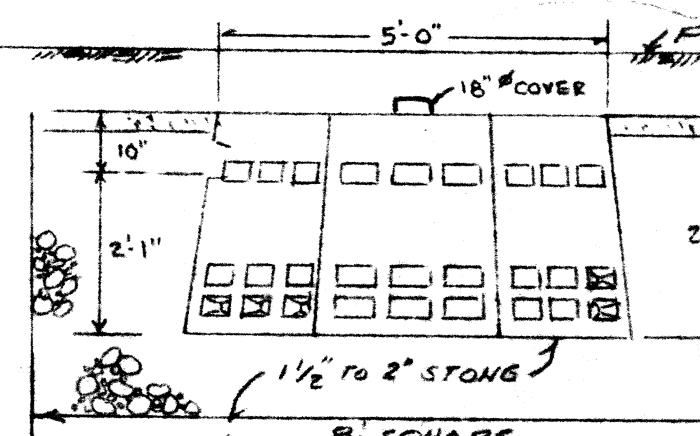

SEWAGE DISPOSAL DATA
 RETAIL SALES: 6200 S.F. @ 5 GALS/100
 = 310 + 50% = 465 G.P.D.
 USE BED @ 1.0 GALS/S.F.
 BED: 18' x 28' = 504 GALS

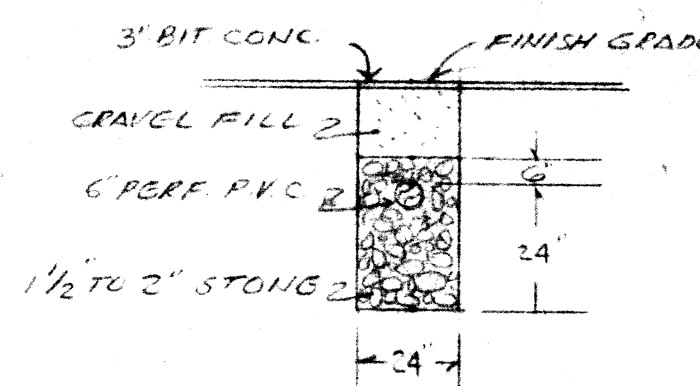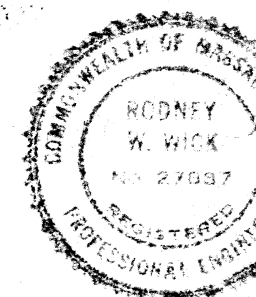


STRIP ALL TOP AND SUBSOIL IN THE AREA OF THE BED & 25' BEYOND & REFILL WITH CLEAN GRAVEL.

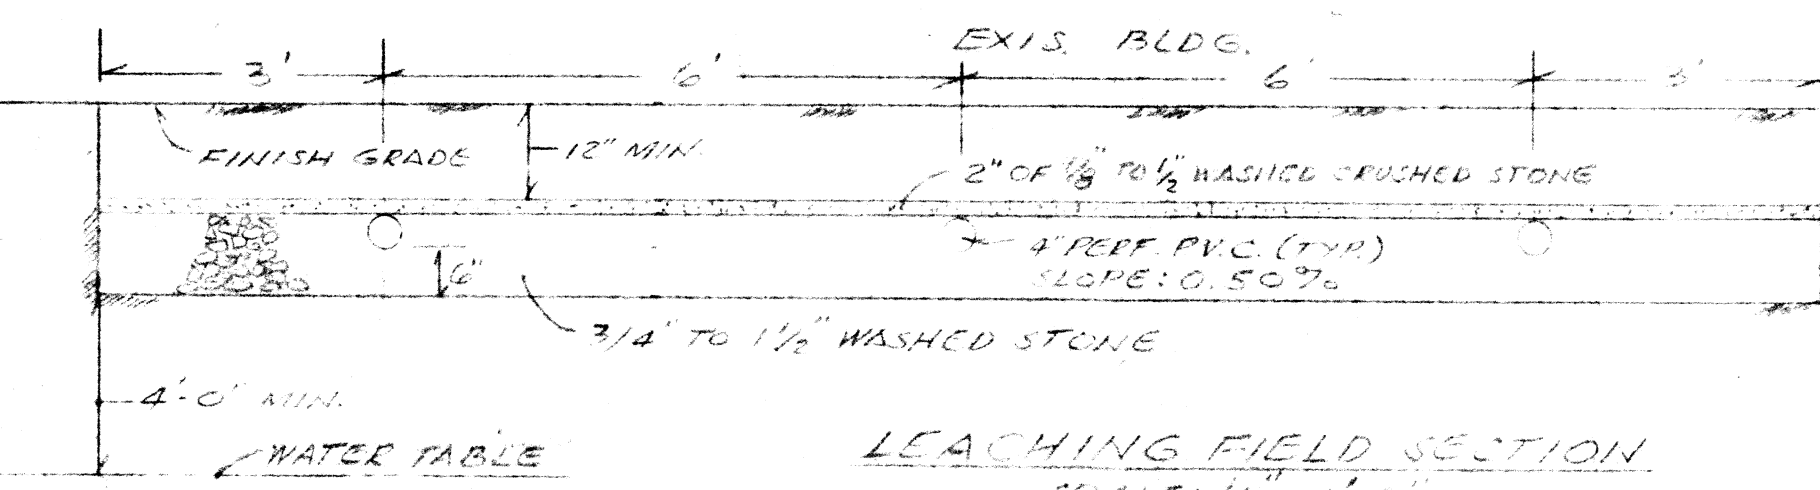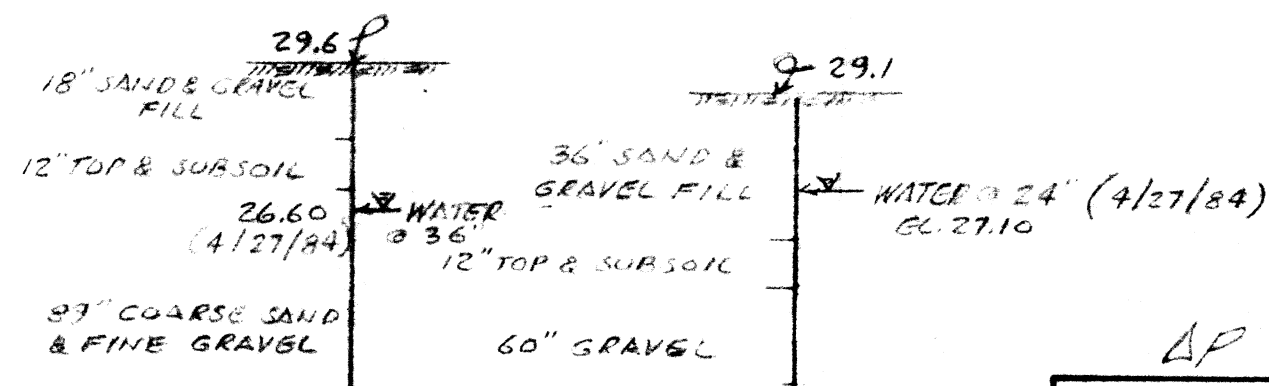

TEST PIT #1
 PERC: 2 MINS/INCH @ 34" DEPTH
 4/23/84

TEST PIT #2
 PERC: 2 MINS/INCH @ 50" DEPTH
 4/23/84

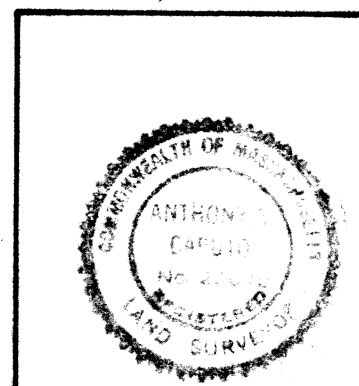

DP 4 LOT 43 AREA = 1.15 AC.
PROPOSED SITE PLAN
 TWENTY TWENTY LAND CO
 SEEKONK, MA.
EXHIBIT A
CAPUTO AND WICK LTD.
 1150 PAWTUCKET AVE.
 RUMFORD, R.I. 02916
 401-434-8880

DATE: 10/12/84
 SHEET: 10/1