


LOCATION MAP
SCALE: 1" = 1000'

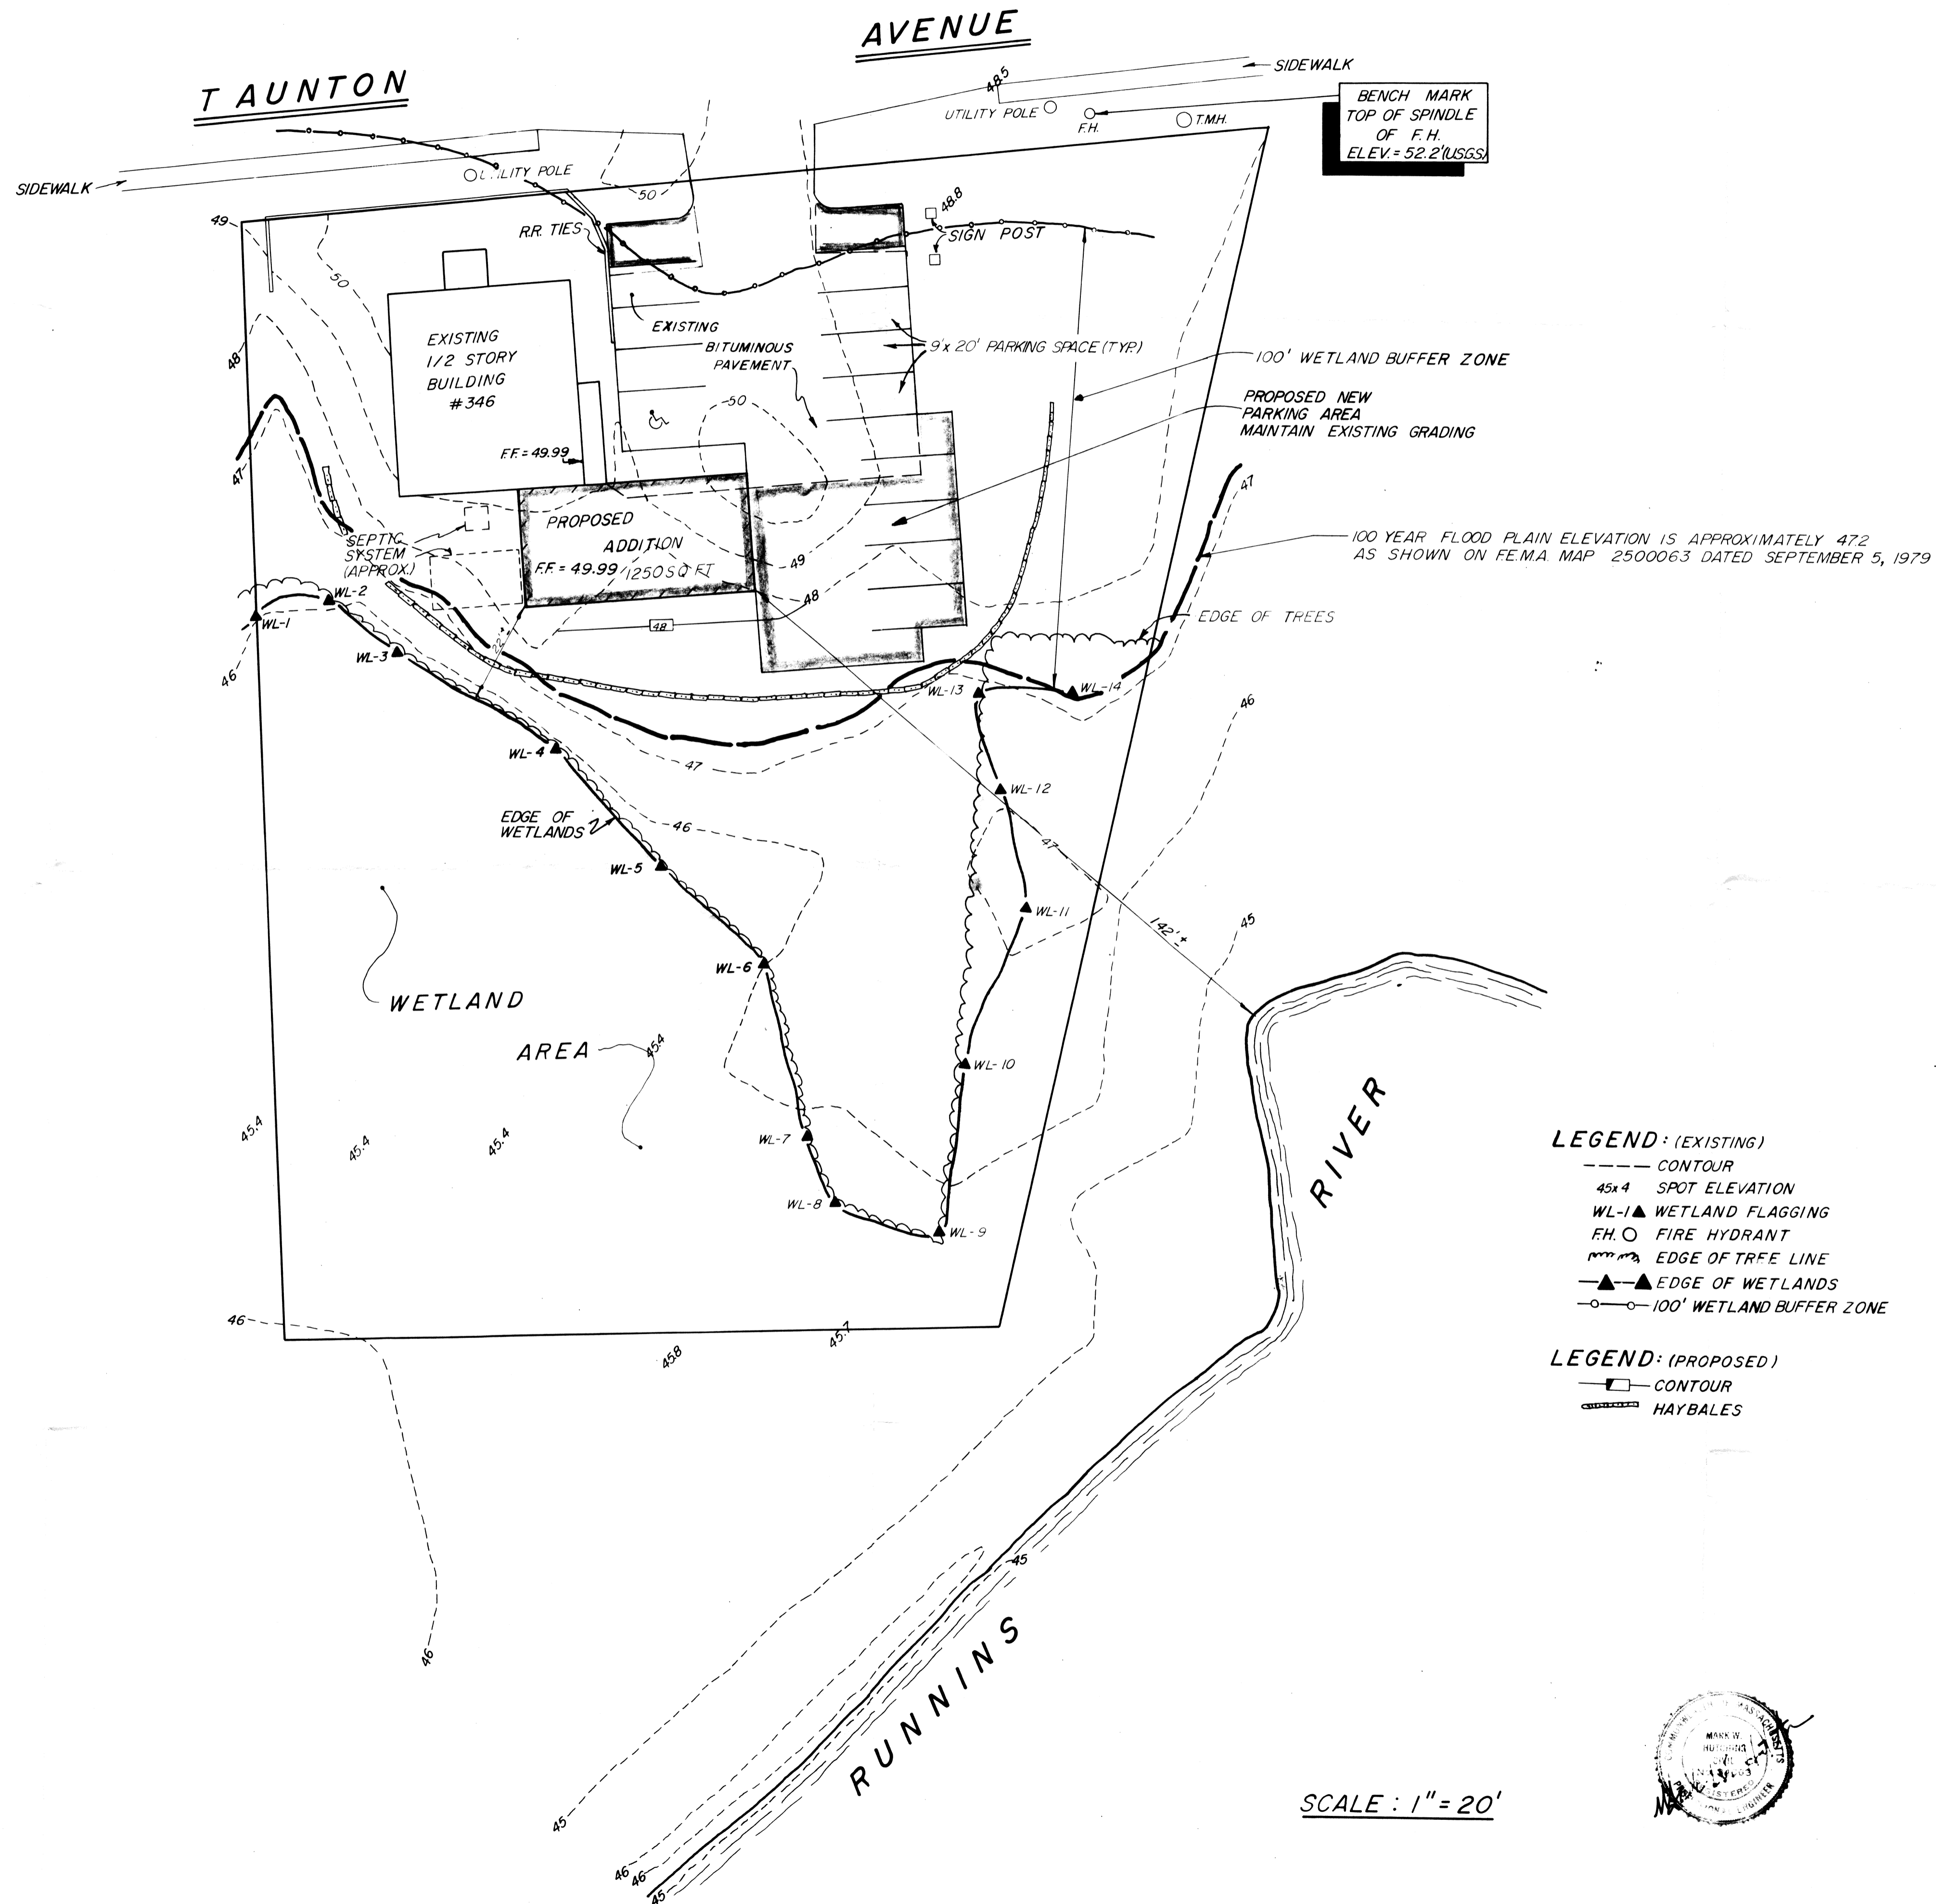

SEDIMENTATION CONTROL PROGRAM

ALL EXPOSED SLOPES, INCLUDING STOCKPILES OF MATERIAL, SHALL RECEIVE TEMPORARY SEDIMENTATION AND EROSION CONTROLS. THIS WILL INCLUDE LOAMING AND SEEDING, MULCHING, MATS, ETC., TO STABILIZE THE AREA.

ALL DRAINAGE STRUCTURES SHALL BE SURROUNDED BY HAYBALES TO PREVENT INFILTRATION OF SEDIMENTS.

SPWELLS, GALLEYS, FLOW DIFFUSERS, AND OTHER LEACHING FACILITIES SHALL BE THOROUGHLY PROTECTED FROM SEDIMENTATION DURING CONSTRUCTION. IF SEDIMENTS ENTER FACILITIES DURING CONSTRUCTION, THE STRUCTURES SHALL BE CLEARED AND, IF NECESSARY, REMOVED AND REINSTALLED WITH ALL EXPENSE TO BE BORNE BY CONTRACTOR.

SHOULD SEDIMENTS ENTER A CRITICAL AREA (WETLAND, BUFFER ZONE, ABUTTING PROPERTY), THE CONTRACTOR SHALL IMMEDIATELY CLEAN AND RESTORE THE EFFECTED AREA.

EROSION CONTROL PROGRAM

PRIOR TO START OF CONSTRUCTION, HAYBALES, SILT FENCES AND ALL OTHER SPECIFIED EROSION CONTROL DEVICES SHALL BE IN PLACE.

CRITICAL AREAS SUCH AS WETLAND AREAS, SLOPED AND STEPPED SHALL BE PROTECTED AS PER PLAN AND, IN THE PRESENCE OF WETLANDS, THE CONDITIONS OF THE ASSENT ORDER SHALL BE ADHERED TO.

THE CONTRACTOR SHALL BE REQUIRED TO ESTABLISH AND FULLY MAINTAIN ALL REQUIRED EROSION AND SEDIMENTATION CONTROLS.

100 YEAR FLOOD PLAIN ELEVATION IS APPROXIMATELY 47.2 AS SHOWN ON F.E.M.A. MAP 2500063 DATED SEPTEMBER 5, 1979

NOTE: PROPERTY LINE APPROXIMATE
WETLAND FLAGGING BY DROWN ENVIRONMENTAL

- LEGEND: (EXISTING)**
- CONTOUR
 - 45x4 SPOT ELEVATION
 - WL-1▲ WETLAND FLAGGING
 - FH.○ FIRE HYDRANT
 - EDGE OF TREE LINE
 - ▲▲ EDGE OF WETLANDS
 - 100' WETLAND BUFFER ZONE

- LEGEND: (PROPOSED)**
- CONTOUR
 - HAYBALES

EXISTING TOPOGRAPHIC INFORMATION FROM PLAN ENTITLED: R.F. GEISSER, INC. CONSULTING ENGINEERS EAST PROVIDENCE, R.I. JOB # 4747

BEING A SITE PLAN OF LOT 504-512 ON A.P. 19

PROJECT NO. 89-192	NOTICE OF INTENT SUBMISSION
DESIGNED BY M.W.H.	
DRAWN BY J.C.W.	ANAWAN REALTY TRUST 346 TAUNTON AVENUE SEEKONK, MASSACHUSETTS
CHECKED BY M.W.H.	
DATE NOVEMBER, 1989	MH CIVIL ENGINEERS LAND SURVEYORS LAND PLANNERS
SHEET NO. 1 OF 1	
MARK W. HUTCHINS & ASSOCIATES, INC. 200 METRO CENTER BLVD. WARWICK, R.I.	



SCALE: 1" = 20'