



PARKING SCHEDULE
 Parking Calculations
 Required Parking
 100 Spectators
 1 Parking Space per 4 Spectators = 25

Parking Provided
 33 Spaces and 1 Van-Accessible H/C Space
 Typical Parking Dimensions are 9' x 20'


- General Notes:**
1. Perform all work in accordance with all local, state, and federal regulations.
 2. Call DIGSAFE 1-888-344-7233 48 hours before beginning of work.
 3. Notify Owner's representative immediately if discrepancies are found or if conditions are discovered that do not reflect the drawings.

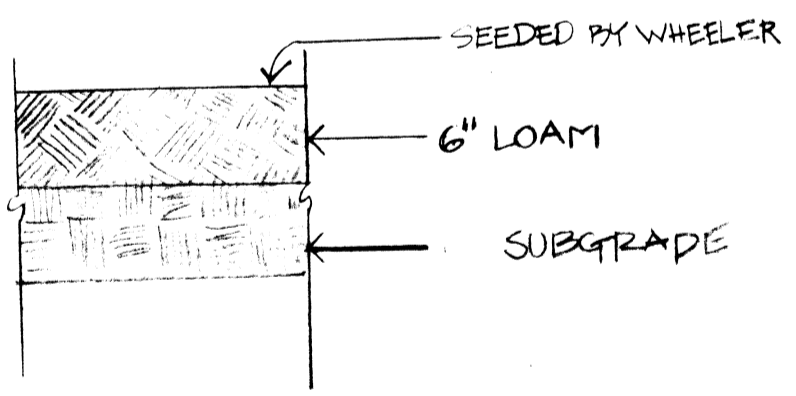


1 LOAM AREA
 SCALE 1" = 1'-0"

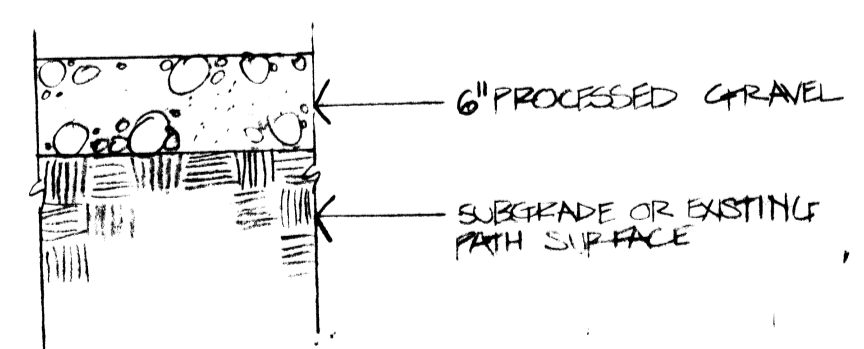


2 TRAIL SURFACE
 SCALE 1" = 1'-0"

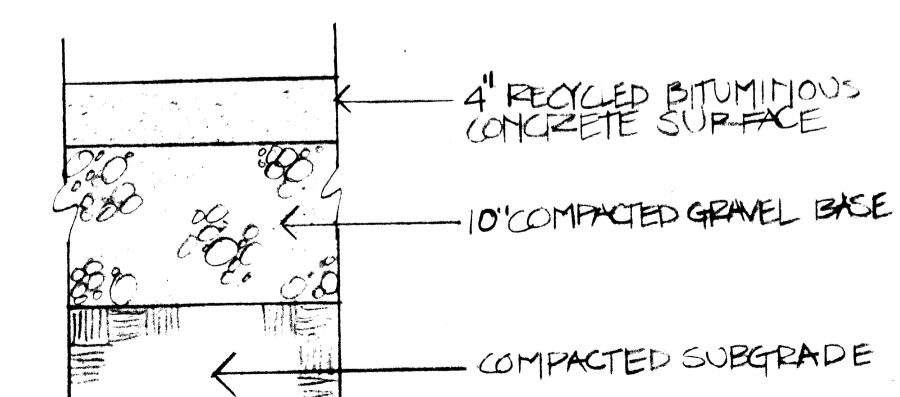


3 PARKING SURFACE
 SCALE 1" = 1'-0"

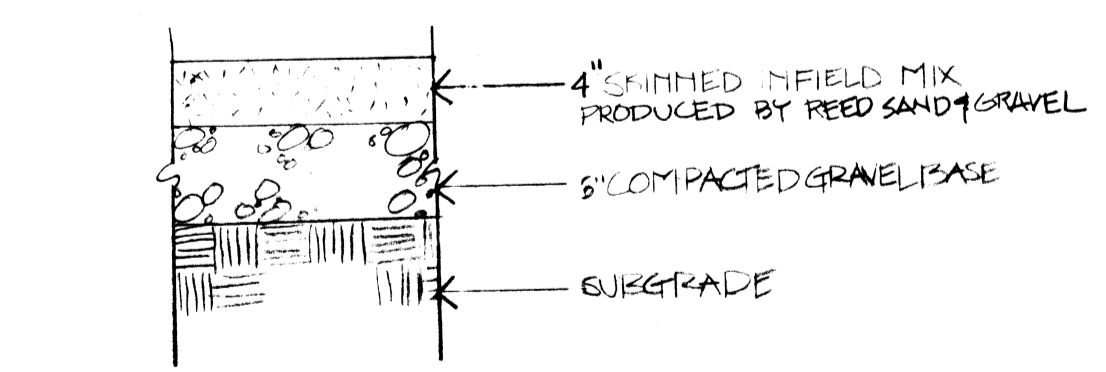


4 SKINNED INFIELD
 SCALE 1" = 1'-0"

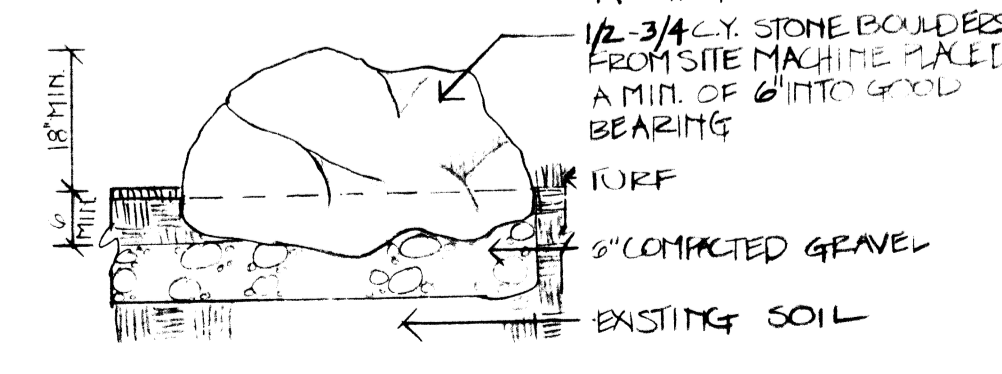


5 BOULDER
 SCALE 1" = 1'-0"

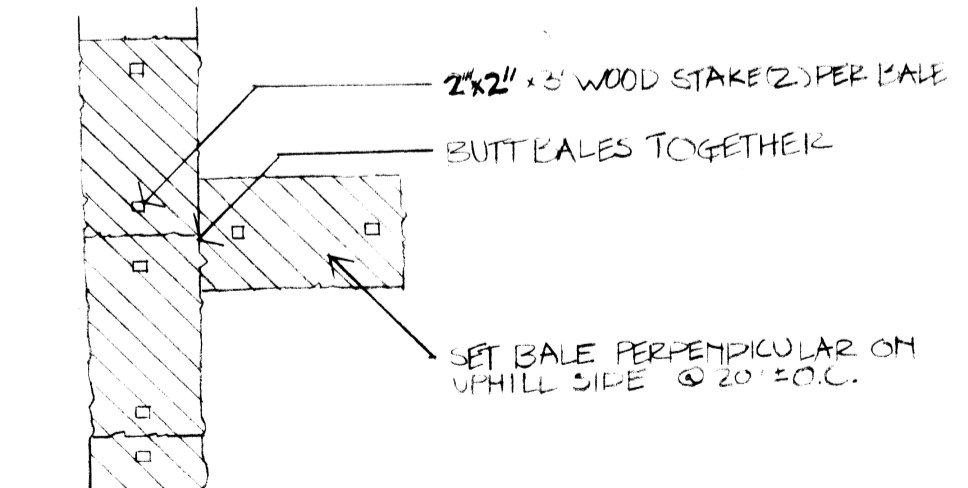


6 EROSION CONTROL
 SCALE 3/8" = 1'-0"

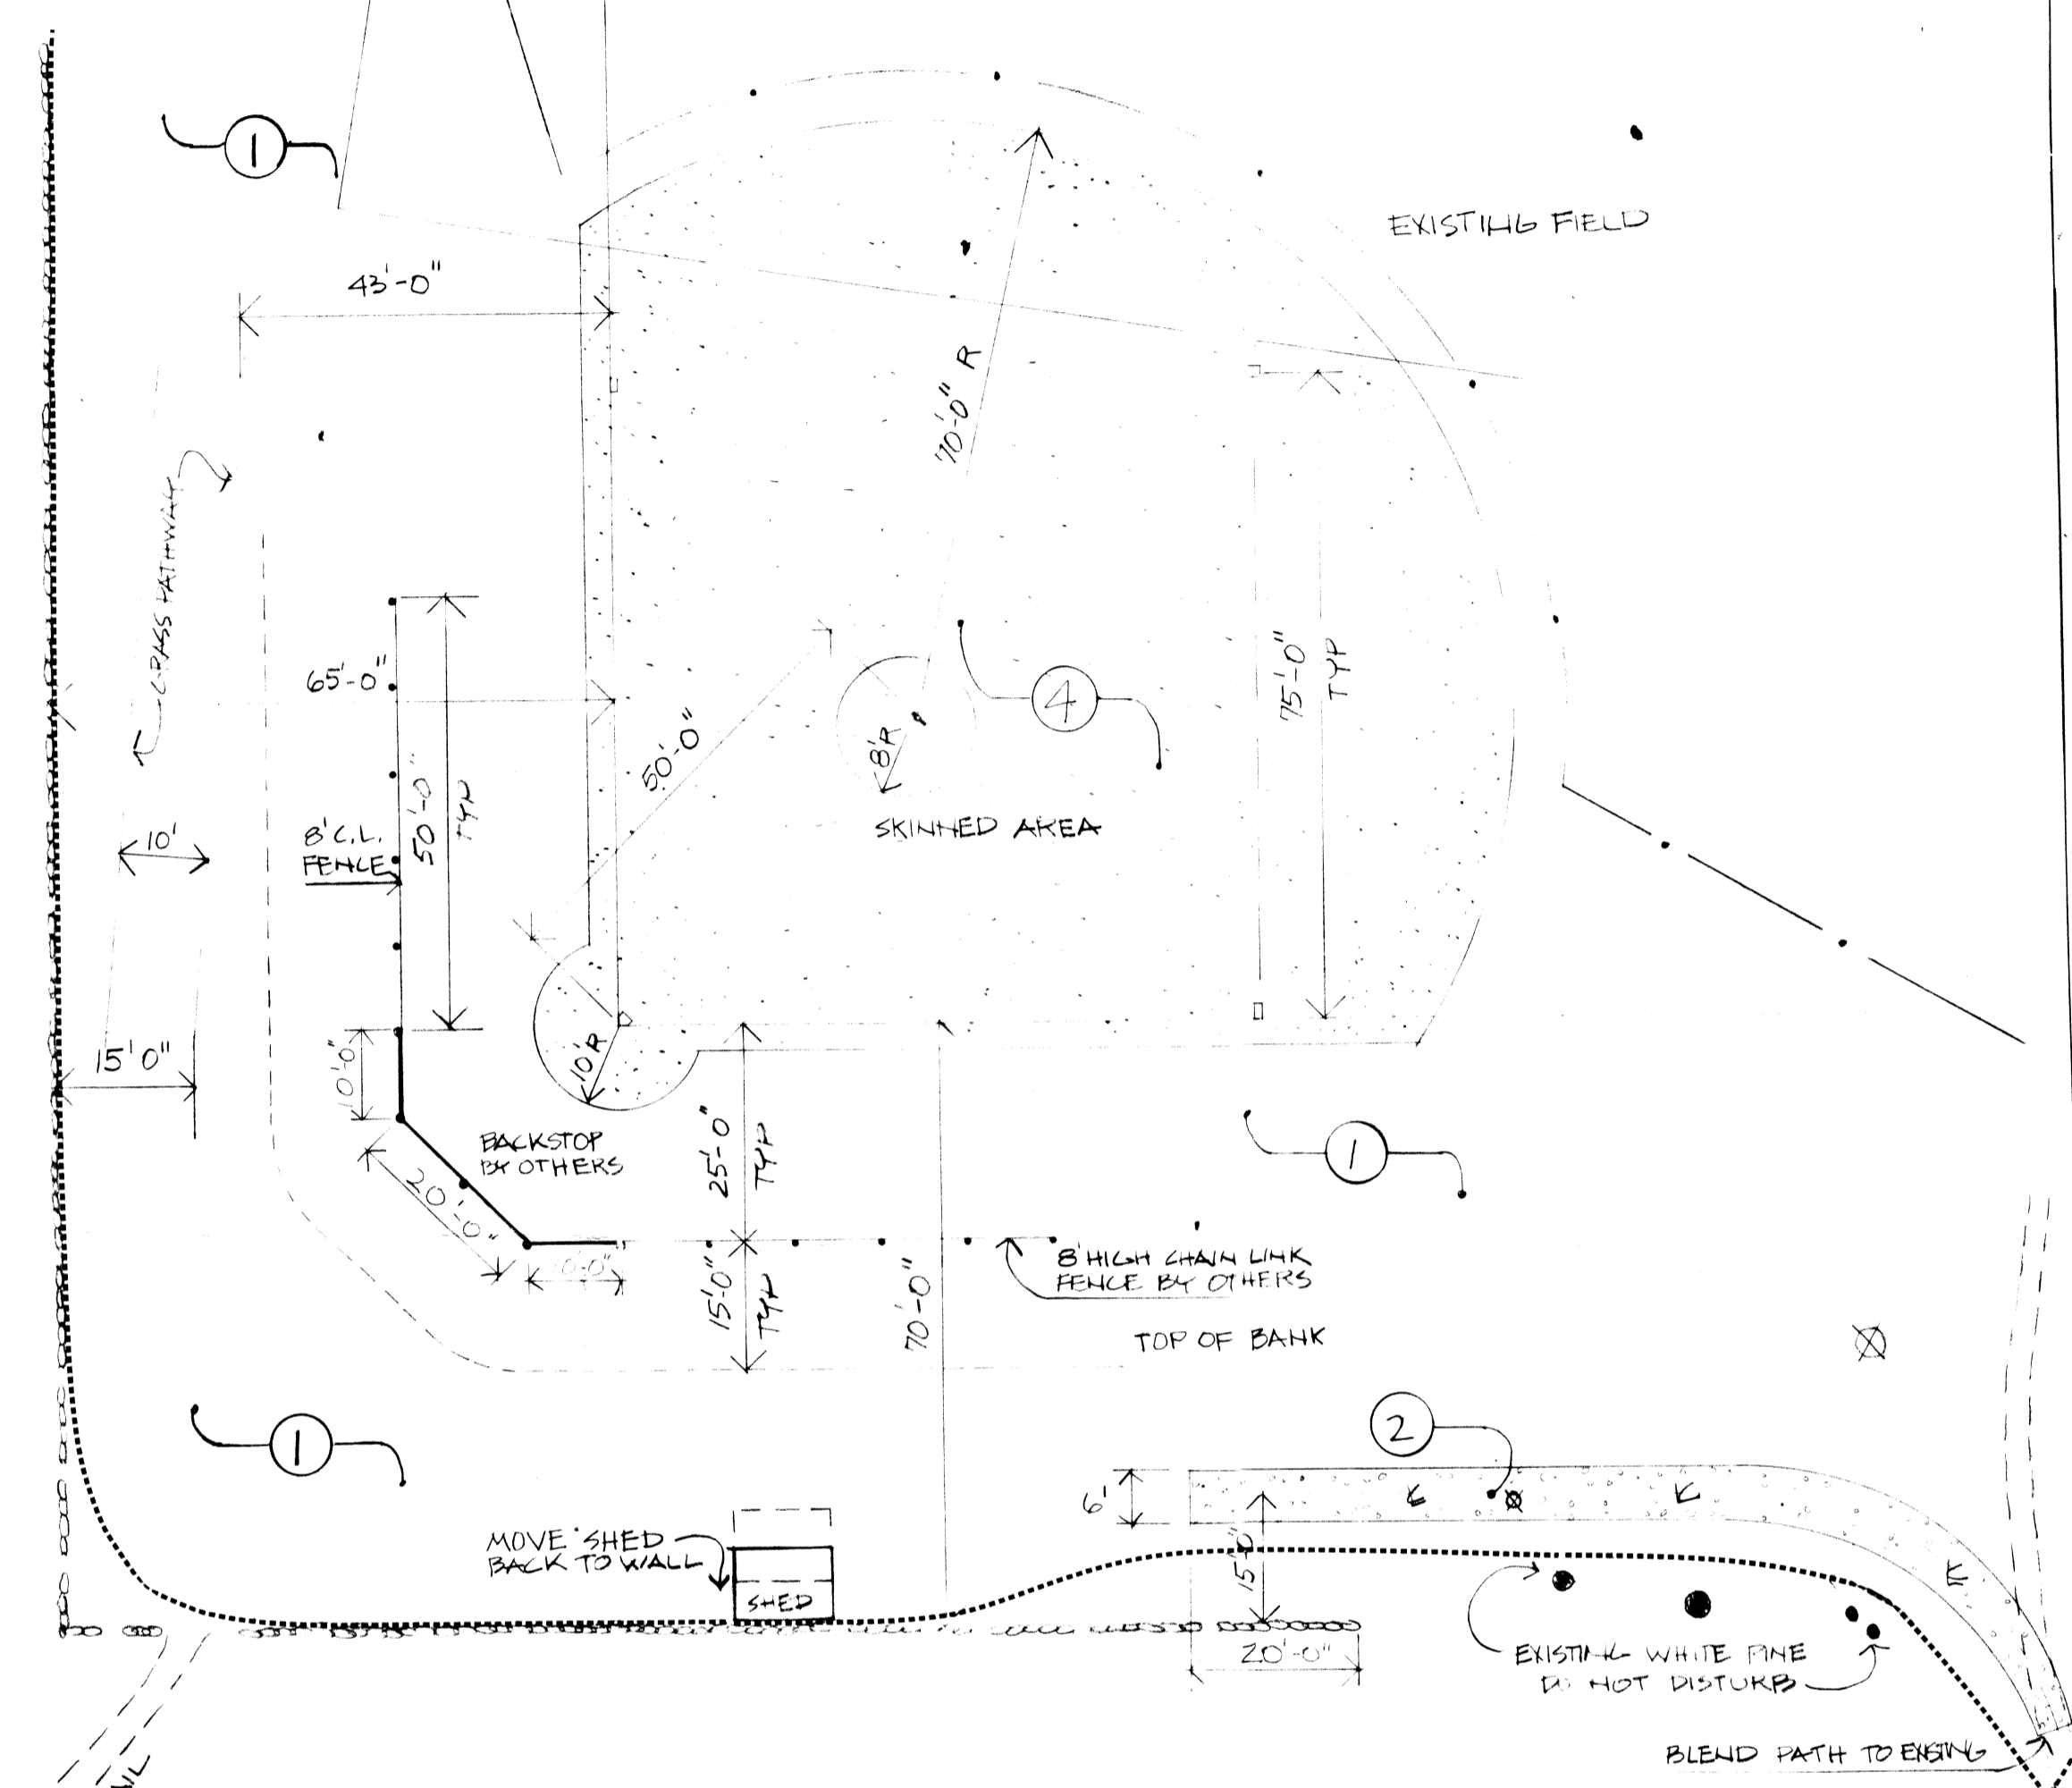

LAYOUT PLAN
 SCALE 1" = 20'-0"

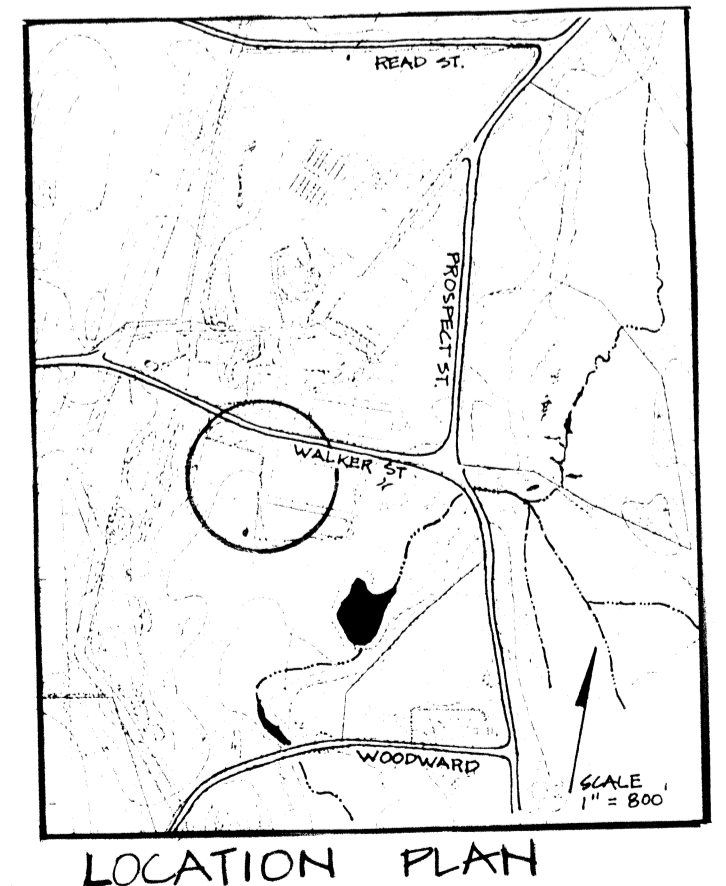


LOCATION PLAN
 SCALE 1" = 500'

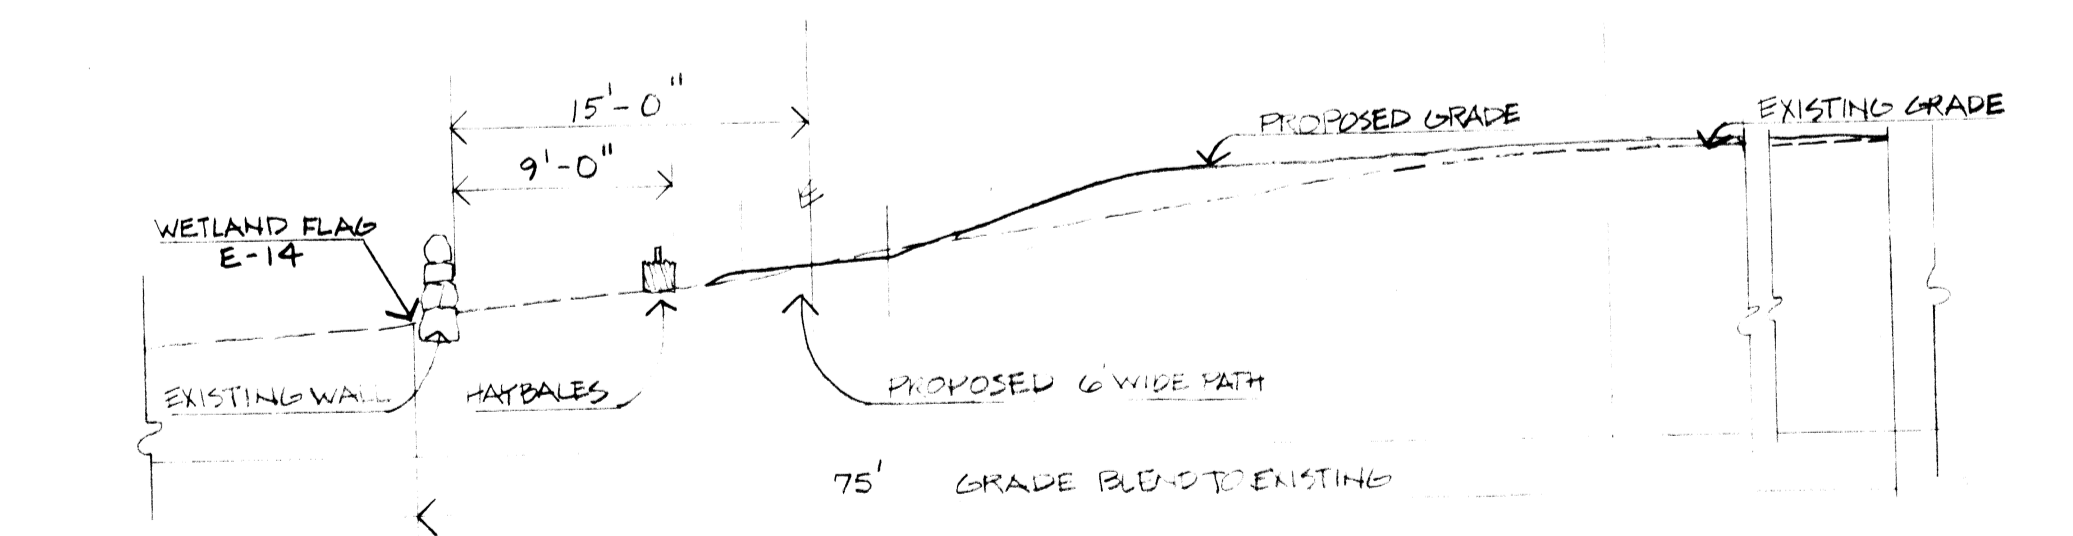

7 SITE SECTION A-A THROUGH BUFFER
 1/8" = 1'-0"

69-398

SITE IMPROVEMENTS TO EXISTING SPORTSFIELD
WHEELER SCHOOL FARM
 357 WALKER STREET, SEEKONK, MA
 PLAT 23 LOT 5 56.04 ACRES

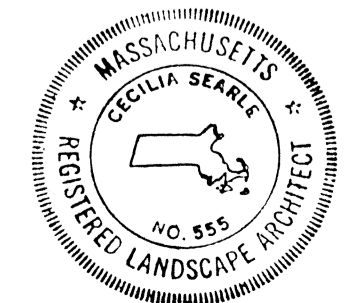

Searle and Searle
 landscape architects and planners
 50 forest street
 providence, ri 02906
 tel. 401.272.5783
 fax 401.861.2357

project:
 date: 9/1/98
 scale: SEE ABOVE

TOPOGRAPHIC SURVEY BY SAI SURVEYING CO., Registered Surveyors
 WETLANDS FLAGGING BY APPLIED BIOSYSTEMS, Wetland Biologists
 DESIGN OF SITE IMPROVEMENTS BY SEARLE AND SEARLE, Registered Landscape Architects