
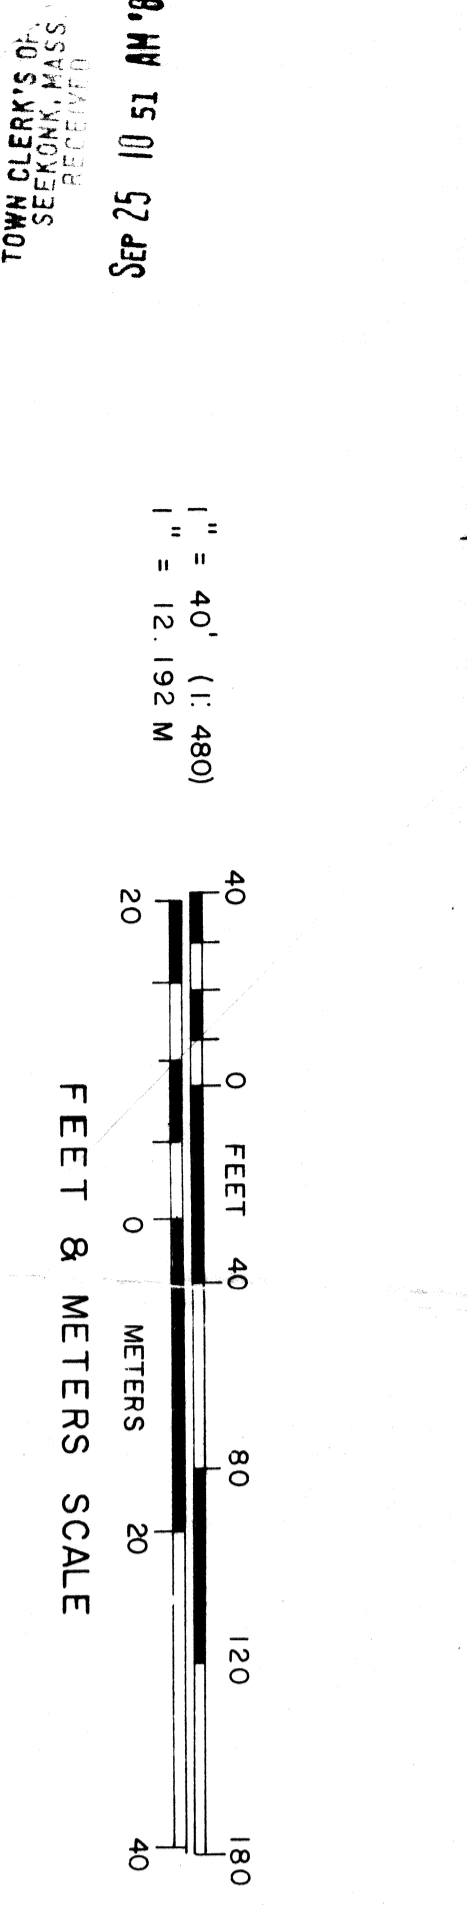


FOR REGISTRY USE ONLY

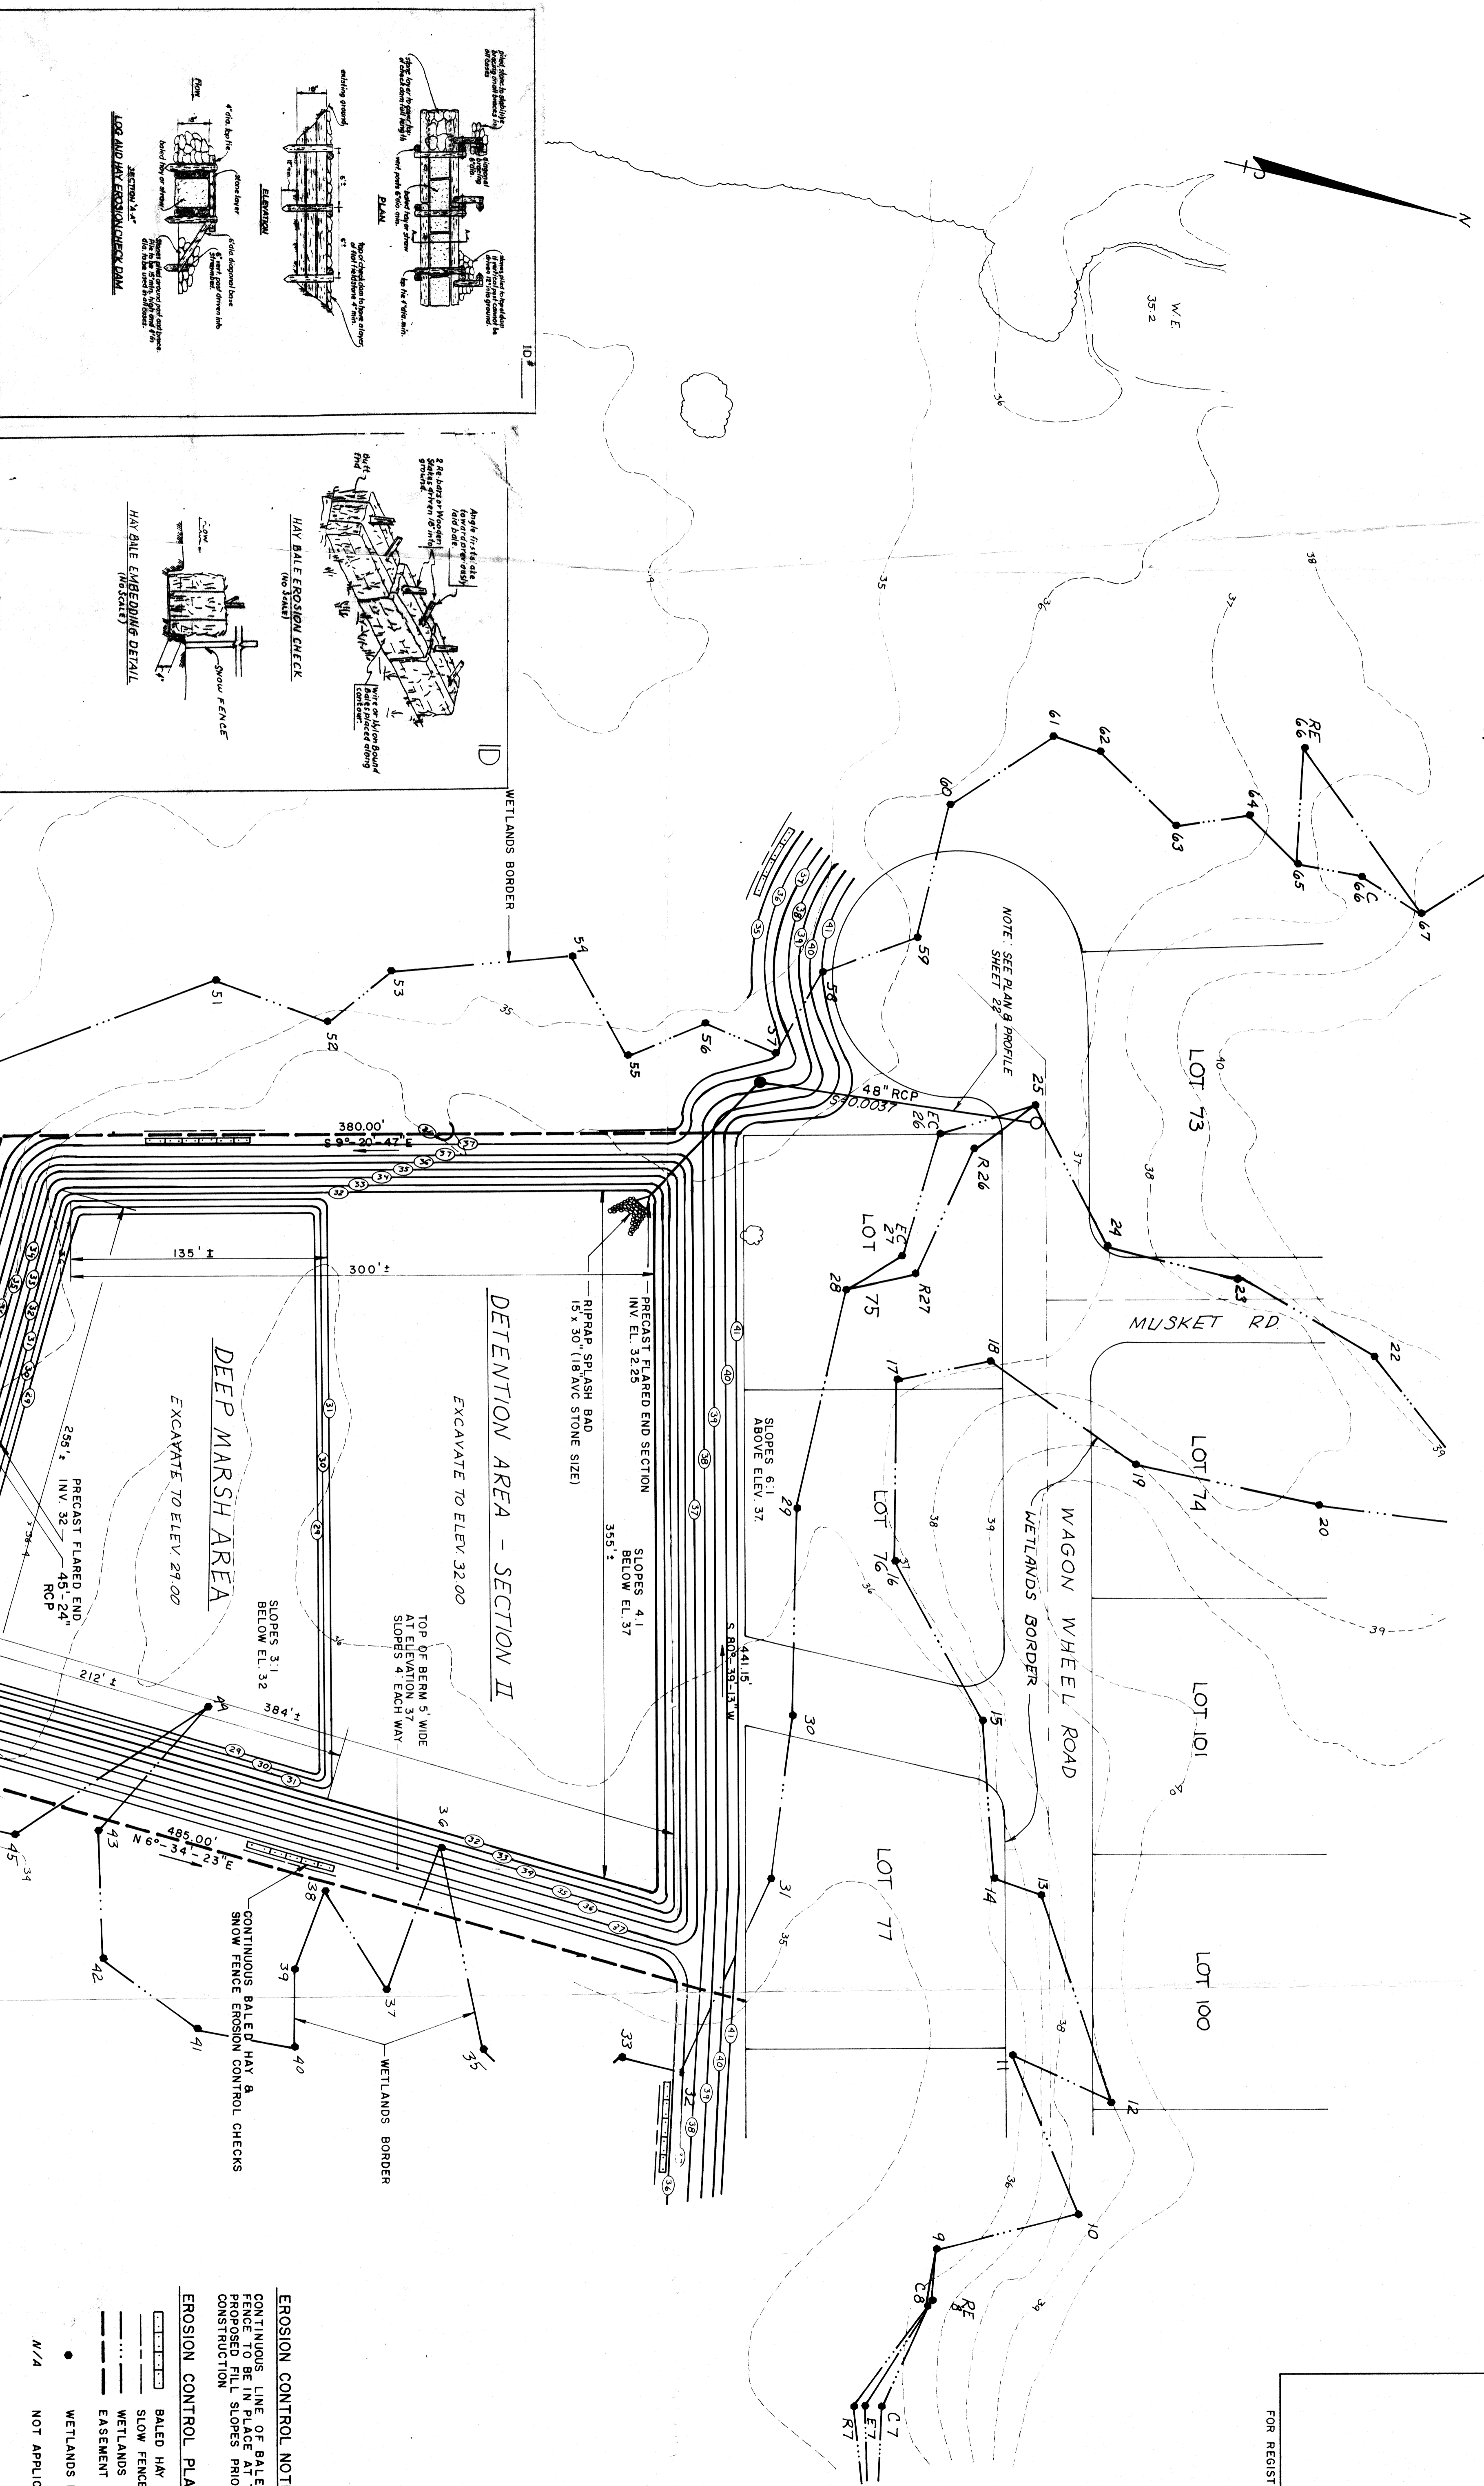

1" = 40' (1:480)  
 1" = 12.192 M

FEET & METERS SCALE

PRECAST FLARED END  
 INV. EL. 31.80  
 LOG HAY CHECK DAM

DETECTION AREA - SECTION II  
 EXCAVATE TO ELEV. 32.00  
 RIPRAP SPLASH PAD  
 15 x 30 (18' AVG. STONE SIZE)  
 PRECAST FLARED END SECTION  
 INV. EL. 32.29  
 SLOPES 4:1  
 BELOW EL. 37  
 355' ±

DEEP MARSH AREA  
 EXCAVATE TO ELEV. 29.00  
 PRECAST FLARED END  
 INV. 32' 45" ± 24' RCP

WETLANDS BORDER  
 CONTINUOUS BALED HAY & SNOW FENCE EROSION CONTROL CHECKS  
 WETLANDS FLAG

EROSION CONTROL NOTE:  
 CONTINUOUS LINE OF BALED HAY & SNOW FENCE TO BE IN PLACE AT THE TOE OF ALL PROPOSED FILL SLOPES PRIOR TO BEGINNING CONSTRUCTION

EROSION CONTROL PLAN  
 BALED HAY  
 SLOW FENCE  
 WETLANDS BORDER  
 EASEMENT  
 WETLANDS FLAG  
 N/A NOT APPLICABLE

HERITAGE HEIGHTS  
 EROSION CONTROL & EASEMENT PLAN I  
 FOR: HERITAGE HOMES OF ATTLEBORO, INC.  
 350 LINDSEY STREET, ATTLEBORO, MASS.  
 DRAWN BY: CWM  
 S.M.R. SURVEYING & ENGINEERING, INC.  
 72 WASHINGTON ST. PLAINVILLE, MASS. 02762

SCALE: 1" = 40'  
 DATE: SEPT 20, 1986  
 EDITED BY: A.M.T.  
 DRAWING NO. 1-1  
 10F3

69-119

COMMONWEALTH OF MASSACHUSETTS  
 REGISTERED PROFESSIONAL ENGINEER  
 LICENSE NO. 31729  
 S.M.R. SURVEYING & ENGINEERING, INC.

TOWN CLERK'S OFFICE  
 RECEIVED  
 99 AM 15 01 52 89