



- GENERAL NOTES:
1. PARCELS SHOWN ARE A DIVISION OF LOT 11 ON THE TOWN OF SEEKONK ASSESSORS MAP 18.
 2. LOCUS DOES NOT LIE IN A FLOOD HAZARD ZONE AS SHOWN ON FINAL PANEL 2509S 0010 A
 3. DEED REFERENCE: LOT 11 - BOOK 6847 PAGE 273

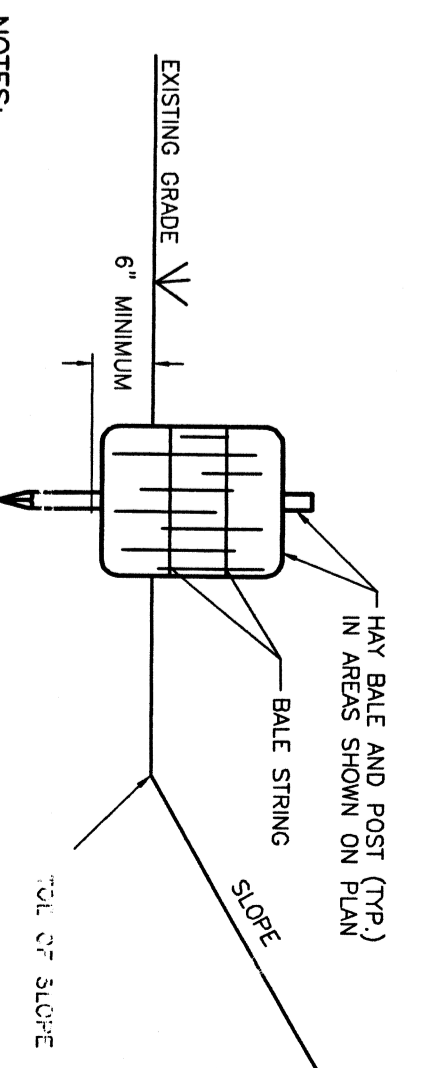

- NOTES:
1. HAY BALES ARE TO BE PLACED WITHIN A 6" MINIMUM TRENCH
 2. THOROUGHLY COMPACT EXCAVATED SOILS BACK INTO THE TRENCH AFTER INSTALLATION OF EROSION CONTROL DEVICES.
 3. BALE STRING SHALL BE LAID PARALLEL TO THE GROUND SURFACE.
- HAY BALE DETAIL**
NOT TO SCALE

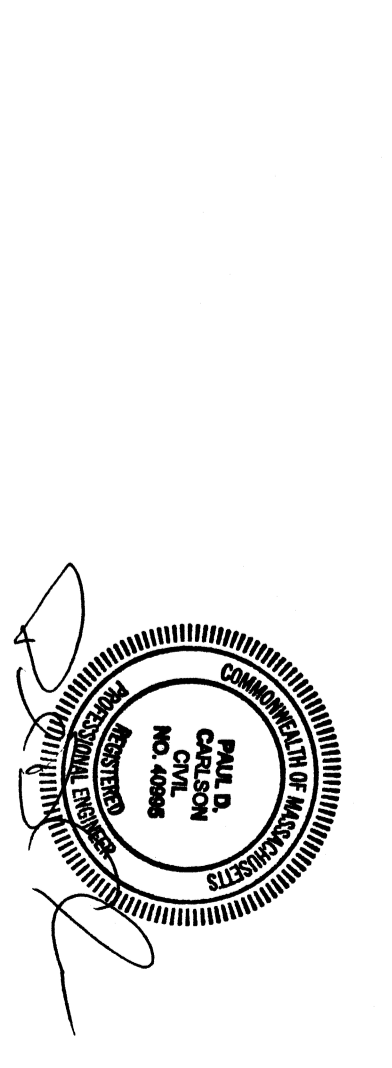

REQUEST FOR DETERMINATION OF APPLICABILITY (RDA)

OWNER/APPLICANT: **ALFREDO M. DOS ANJOS**
355 ELM STREET
SEEKONK, MA 02771

RDA#

355 ELM STREET

PART OF A.P. 16 LOT 11 (LOT 2)

DEED BOOK 6847 PAGE 273

SCALE: 1" = 30' DRAWN BY: JSF DATE: 9/5/06

INSITE
Engineering Services, LLC

PROFESSIONAL ENGINEERS AND LAND SURVEYORS
Noble Professional Complex-Suite 1
Seekonk, Massachusetts 02771
Phone: (508) 338-4200
Fax: (508) 338-9393