




PLAN  
SCALE: 1" = 20'

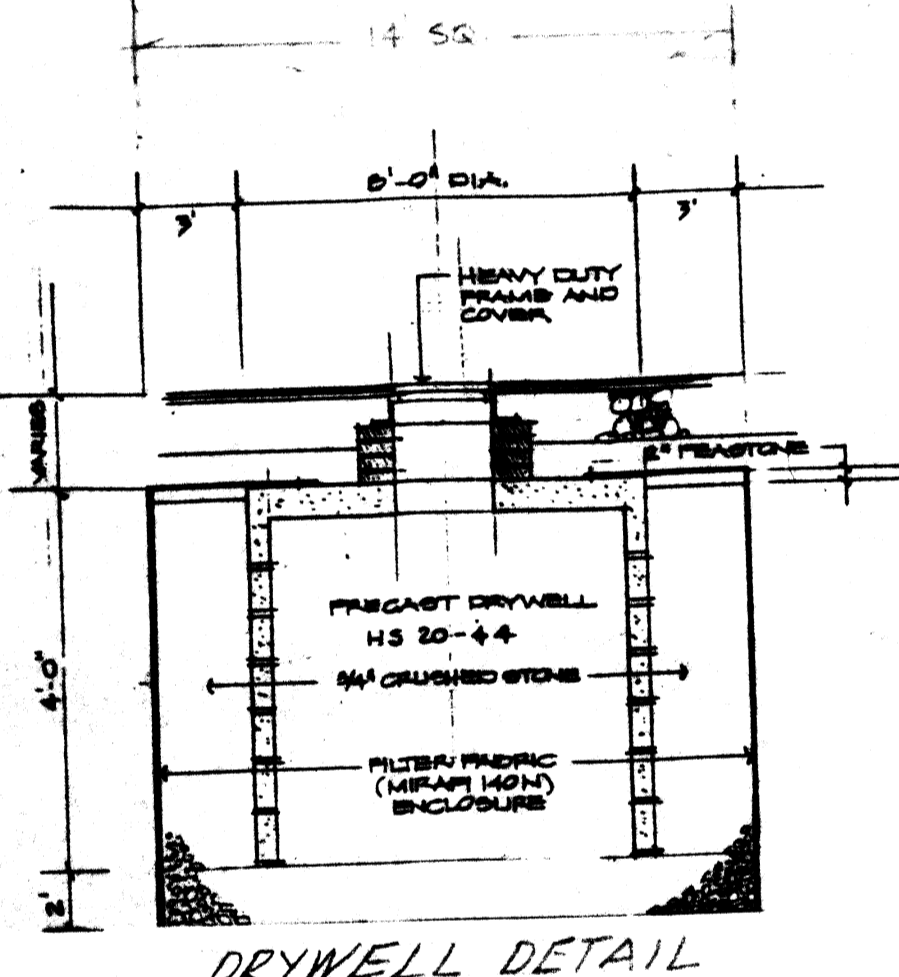

DRYWELL DETAIL

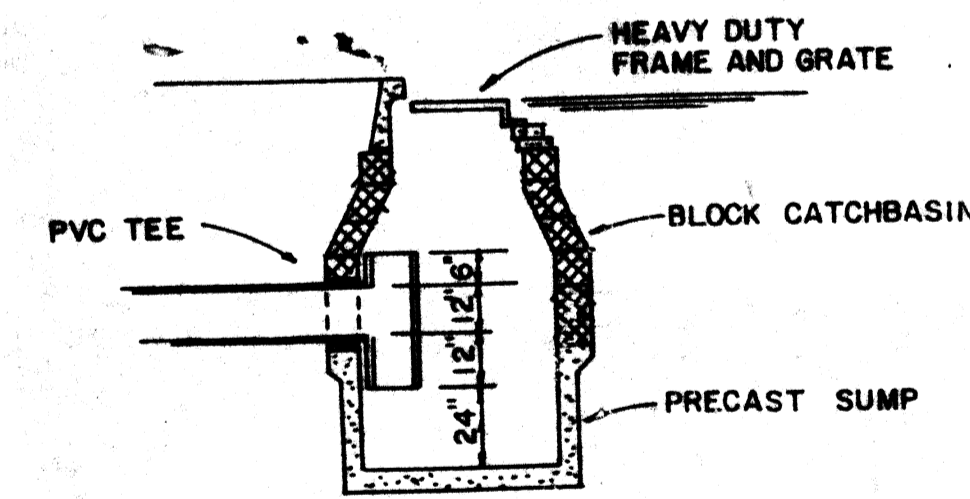



OIL/WATER SEPARATOR C.B.

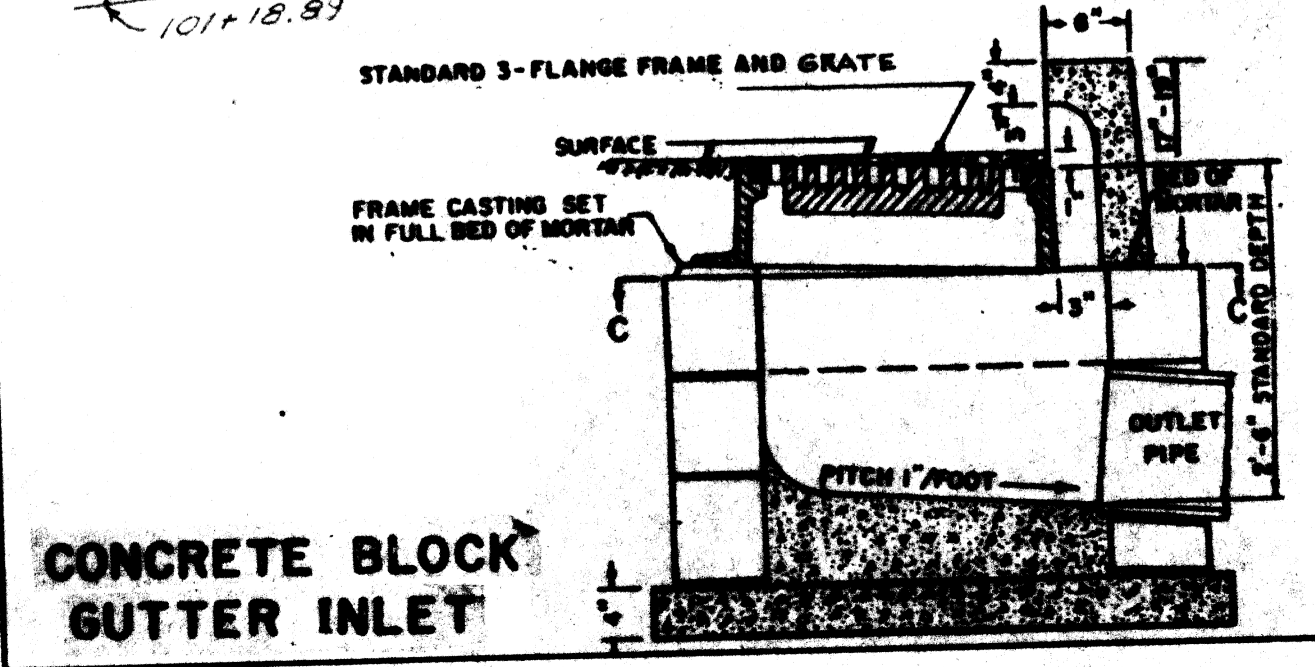


CONCRETE BLOCK  
GUTTER INLET

DAVID J. DUARTE  
A.P. LOT 27  
LOCAL BUSINESS

BENCH MARK  
SPIKE, 3" UP, REAR POLE #1053  
ELEV. 33.11

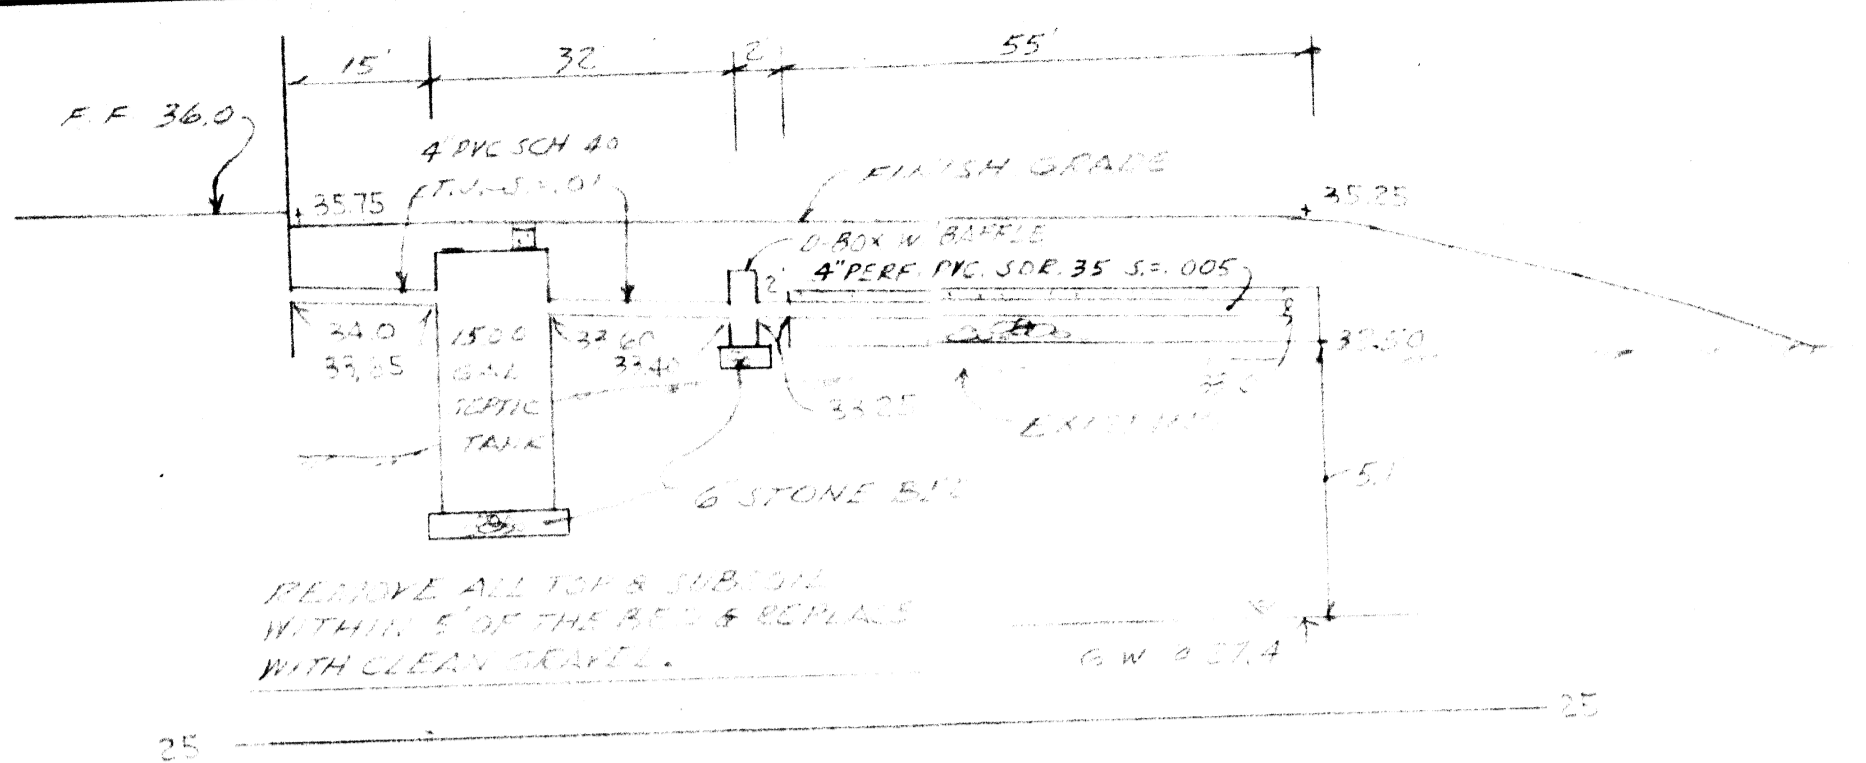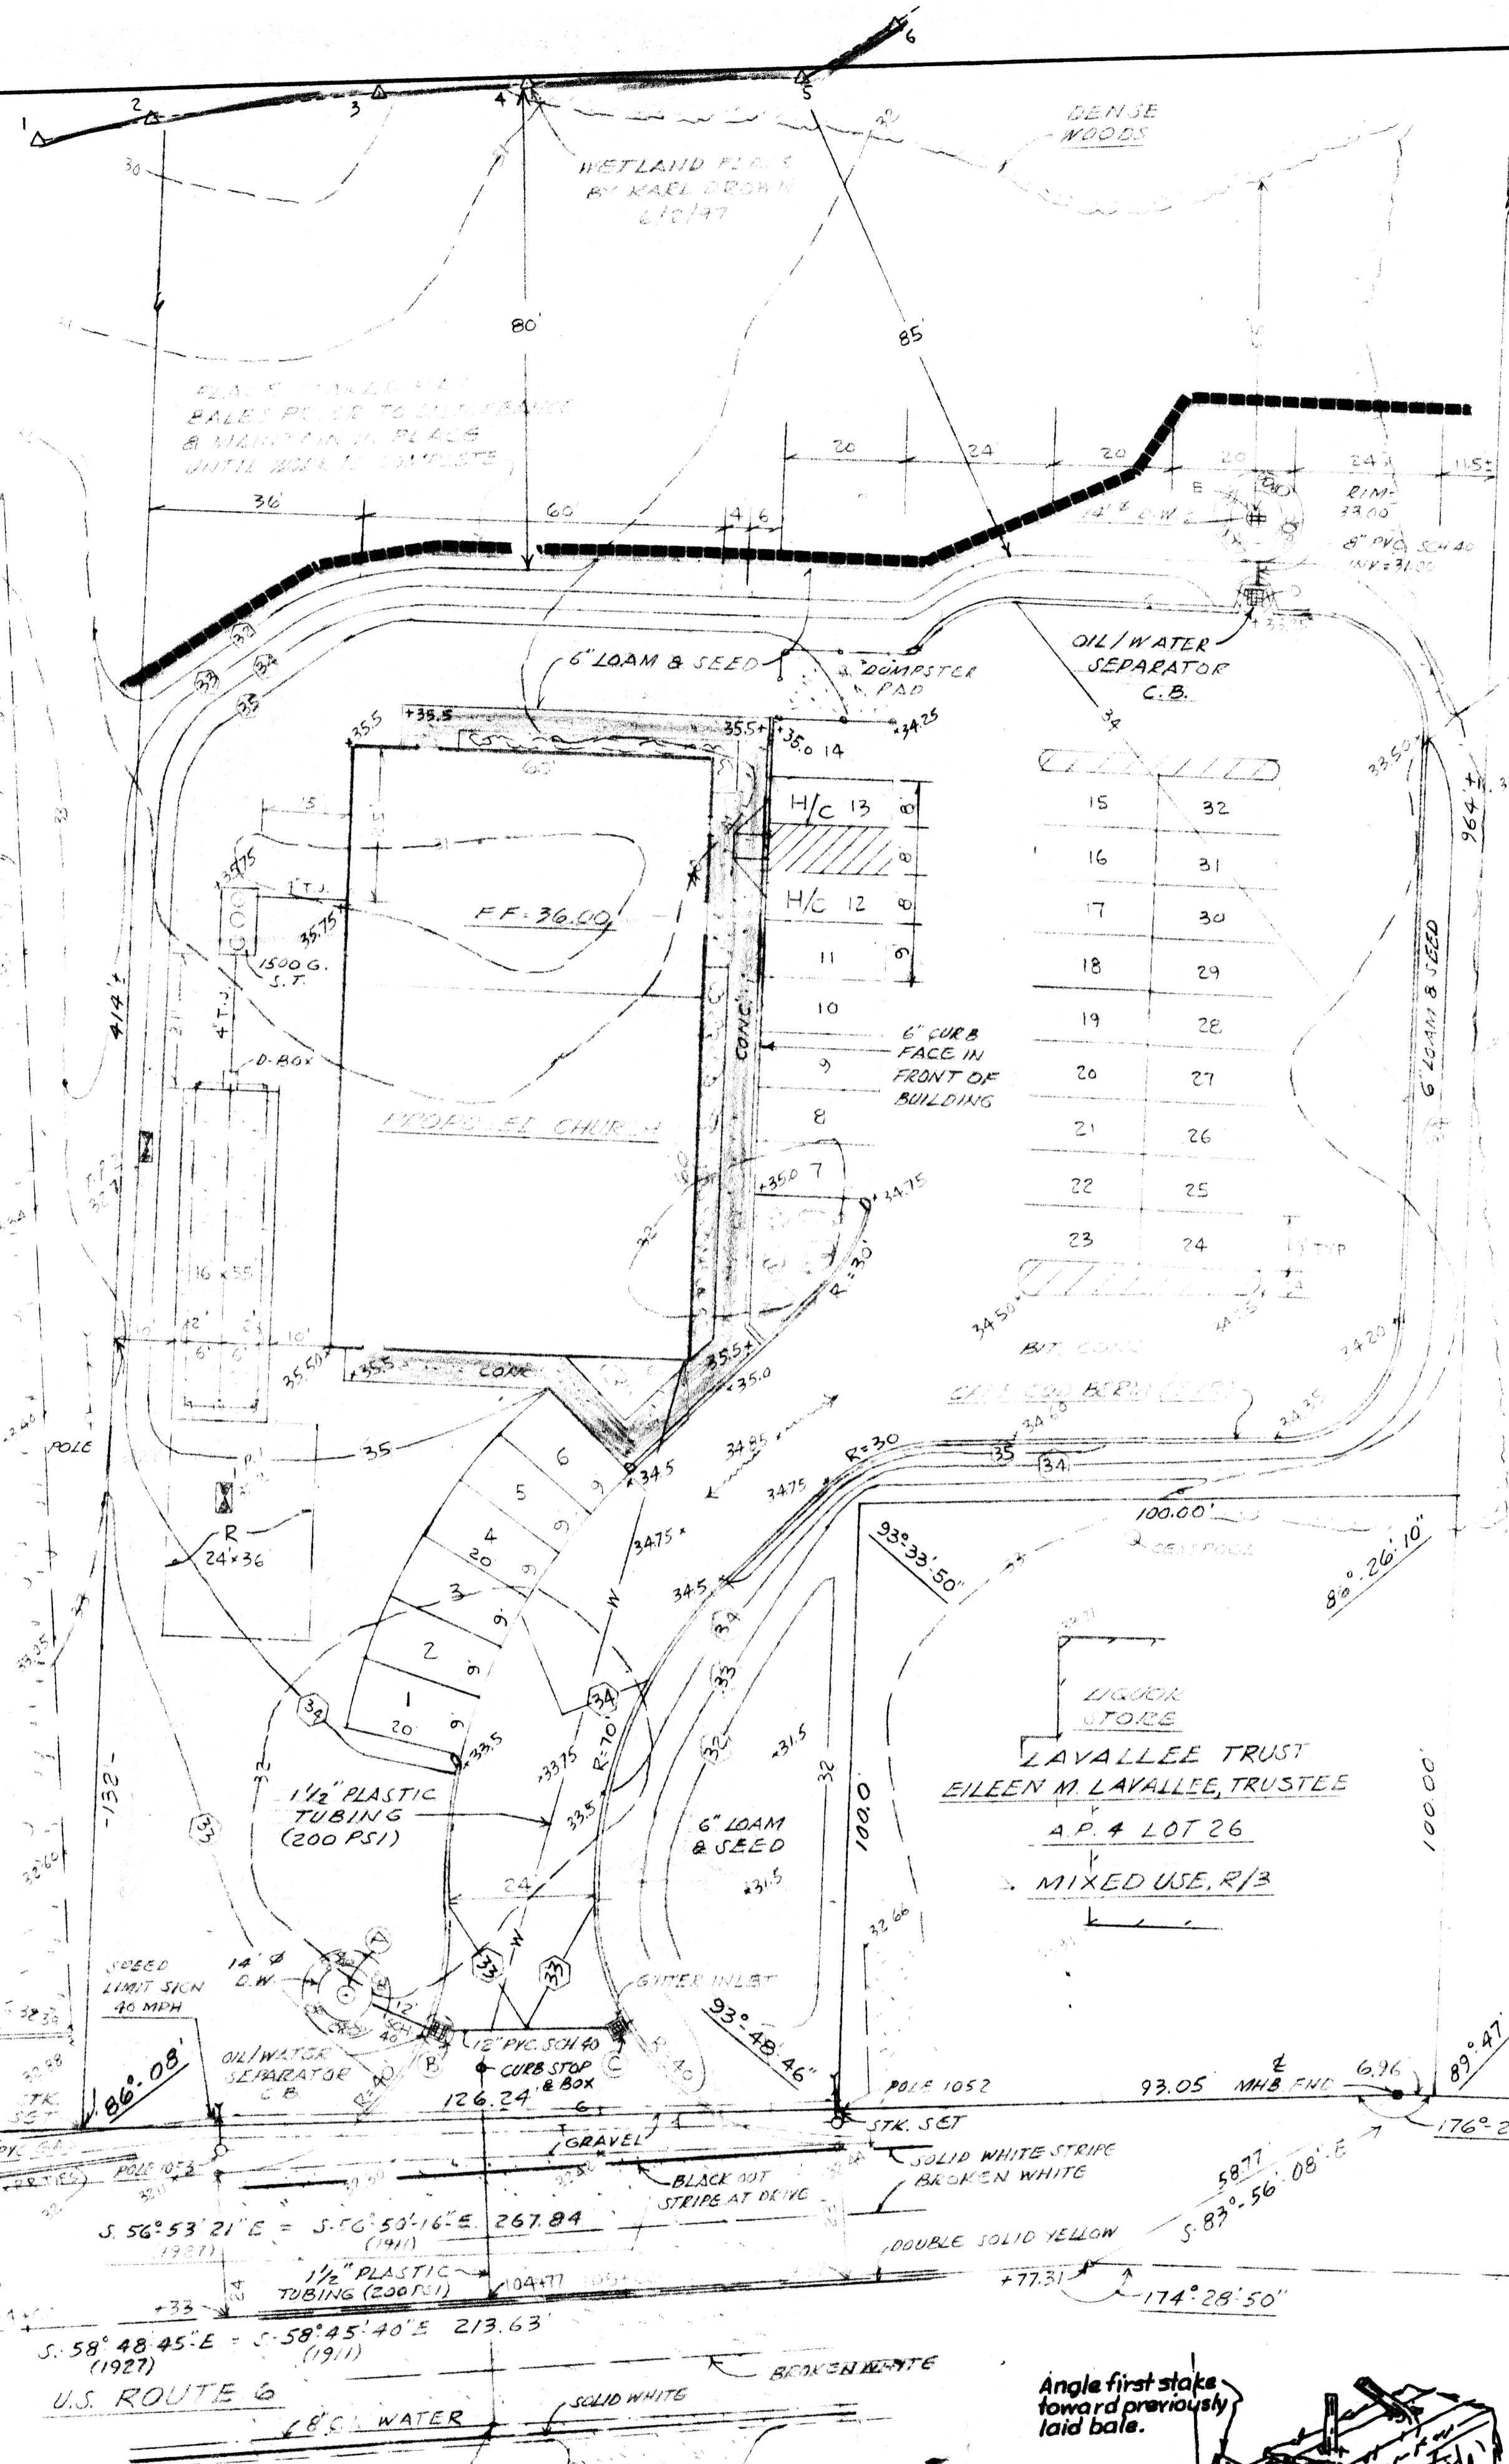


PROFILE  
SCALE 1/4" = 1'  
VERT. 1" = 1'

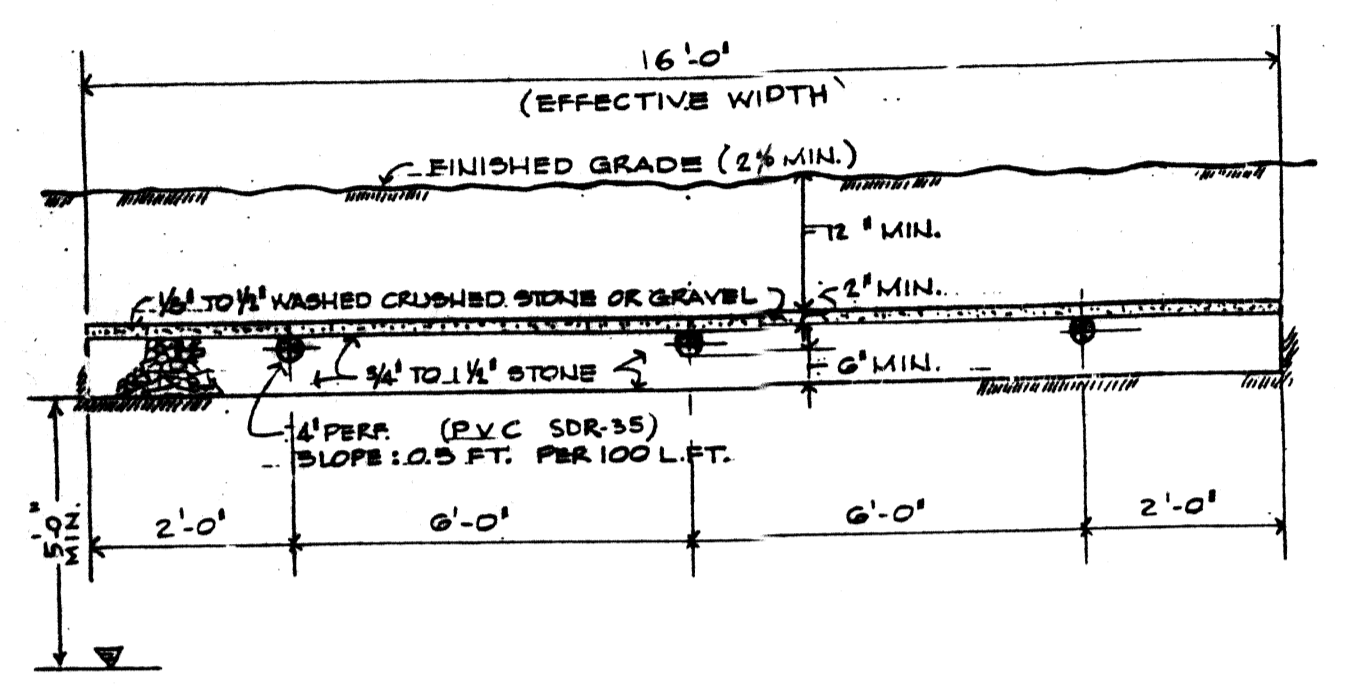

TYPICAL LEACHING FIELD SECTION

ITALO & MARY ROTONDO  
JANICE GORMAN  
AND RONALD ROTONDO

A.P. LOT 5  
MIXED USE, R/B  
400 BACK FROM  
FALL RIVER AVE

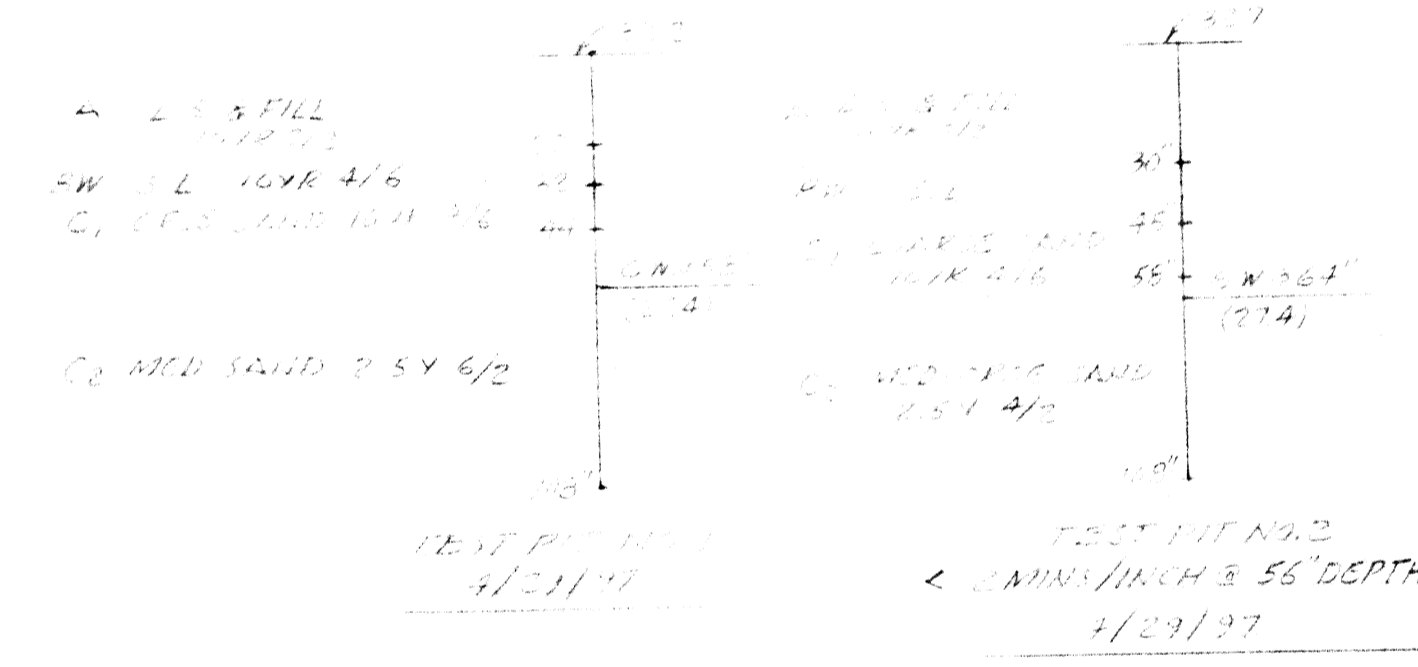

SEWAGE DISPOSAL DATA


COMM. H.C. SEATS @ 2 GALL./SEAT	150 GALL.
1 C.A. @ 100 G.P.D. @ 10 GALL./DAY	350 GALL.
1 IND. SV. @ 10 CHILDREN @ 5 GALL./CHILD	50 GALL.
OFFICE @ 1 PER. @ 75 GALL./IND. @ 5 (500 SF)	500 GALL.
RES. @ 5 @ 50 G.P.D. @ 75 G.P.D. @ 75 G.P.D.	375 GALL.
2000 G.P.D. @ 75 G.P.D.	150 GALL.
<b>TOTAL</b>	<b>630 GALL./DAY</b>

PARKING SCHEDULE

ASSESSOR'S PLAT 110, 4 LOT NO. 1 AREA 9.2 ACRES ±  
ZONE: MIXED USE R/B (400 BACK FROM FALL RIVER AVE.)

USAGE:

CHURCH:		
60 SEATS, 3600 SF @ 1 SPACE/4 SEATS	15 SPACES	
NURSERY (1) @ 2 SPACES	2	
OFFICE: 550 SF @ 1 SPACE/300 SF	2	
7 CLASSROOMS @ 1 SPACE/CLASSROOM	7	
<b>SUB. TOTAL</b>	<b>26 SPACES</b>	
	+ 2 H/C	
<b>TOTAL</b>	<b>28 SPACES</b>	
<b>TOTAL ATTAINED</b>	<b>30 SPACES @ 2 H/C = 32</b>	

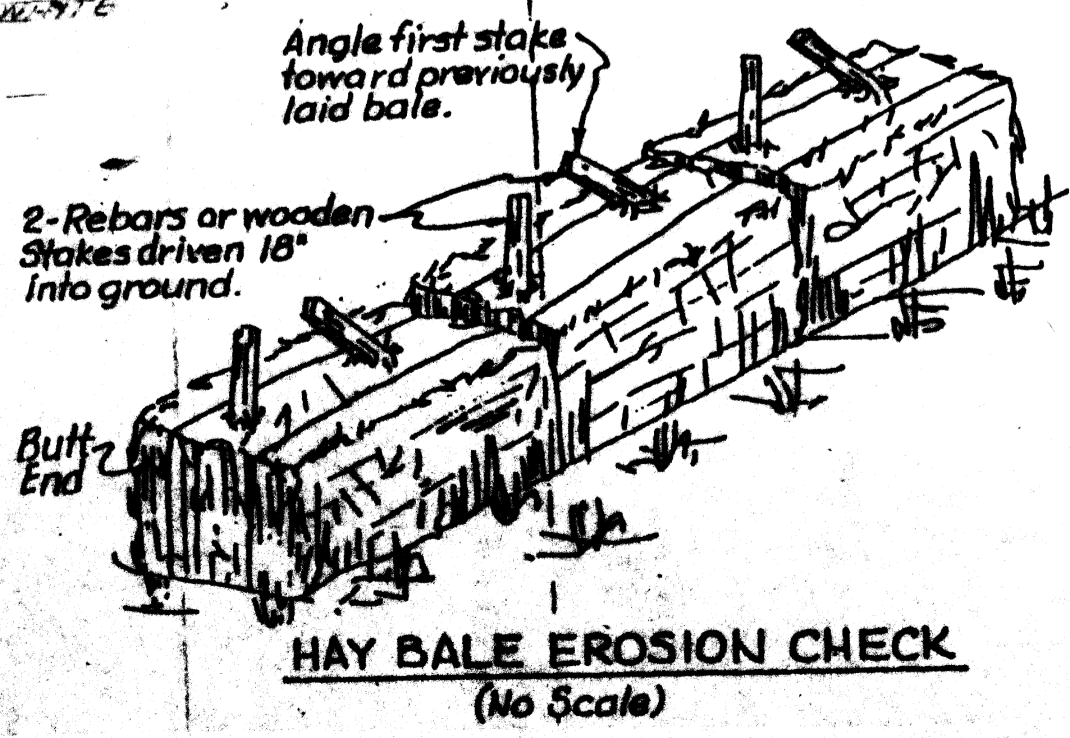


HAY BALE EROSION CHECK  
(No Scale)

WATER SERVICE  
1 1/2" PLASTIC TUBING BORED UNDER ROAD.  
CONNECT TO EXISTING 8" C.I. WATER PIPE WITH  
A DOUBLE STRAP MUELLER SERVICE CLAMP  
(8" x 1 1/2") WITH 1 1/2" CORPORATION STOP & BOX

ALL MATERIAL & WORKMANSHIP TO BE  
IN ACCORDANCE WITH SEEKONK WATER  
DISTRICT SPECIFICATIONS.

DENWAGE STRIPES

NO.	TOP OF GRATE	HEIGHT
A	32.25	24.00
B	32.75	30.00
C	32.75	31.00
D	32.75	31.00
E	32.25	31.00

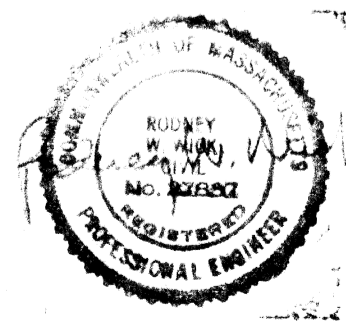

OWNER:  
JUDY A. DUARTE  
APPLICANT:  
DAVID A. DUARTE

SITE PLAN  
PROPOSED CHURCH  
FOR  
CHRISTIAN ASSEMBLY OF GOD  
SEEKONK, MASS.

DATE: 6/6/97  
SHEET: 1 OF 1

CAPUTO AND WICK LTD.  
1150 PAWTUCKET AVE.  
RUMFORD, R.I. 02916  
401-434-8880