

**Brad and Pam Sweet**  
1 Camelot Dr  
Boxford MA, 01921

**Request for Determination of Negligible Impact (DNI)  
Driveway Replacement**

May 14, 2015

Boxford Conservation Commission  
Town of Boxford


To all -


Our existing 25+ year old driveway needs to be replaced and we want to widen a small section of it outside of the 100 ft buffer zone so we can park a second car on pavement.

*Attached is a check for \$50, payable to the Town of Boxford and 8 copies of this letter, a site map, and pictures of the existing driveway.*

Ross Povenmire and I met last week and we reviewed the pictures along with a site map from when we put in our original driveway.

Thank you.

  
Brad Sweet

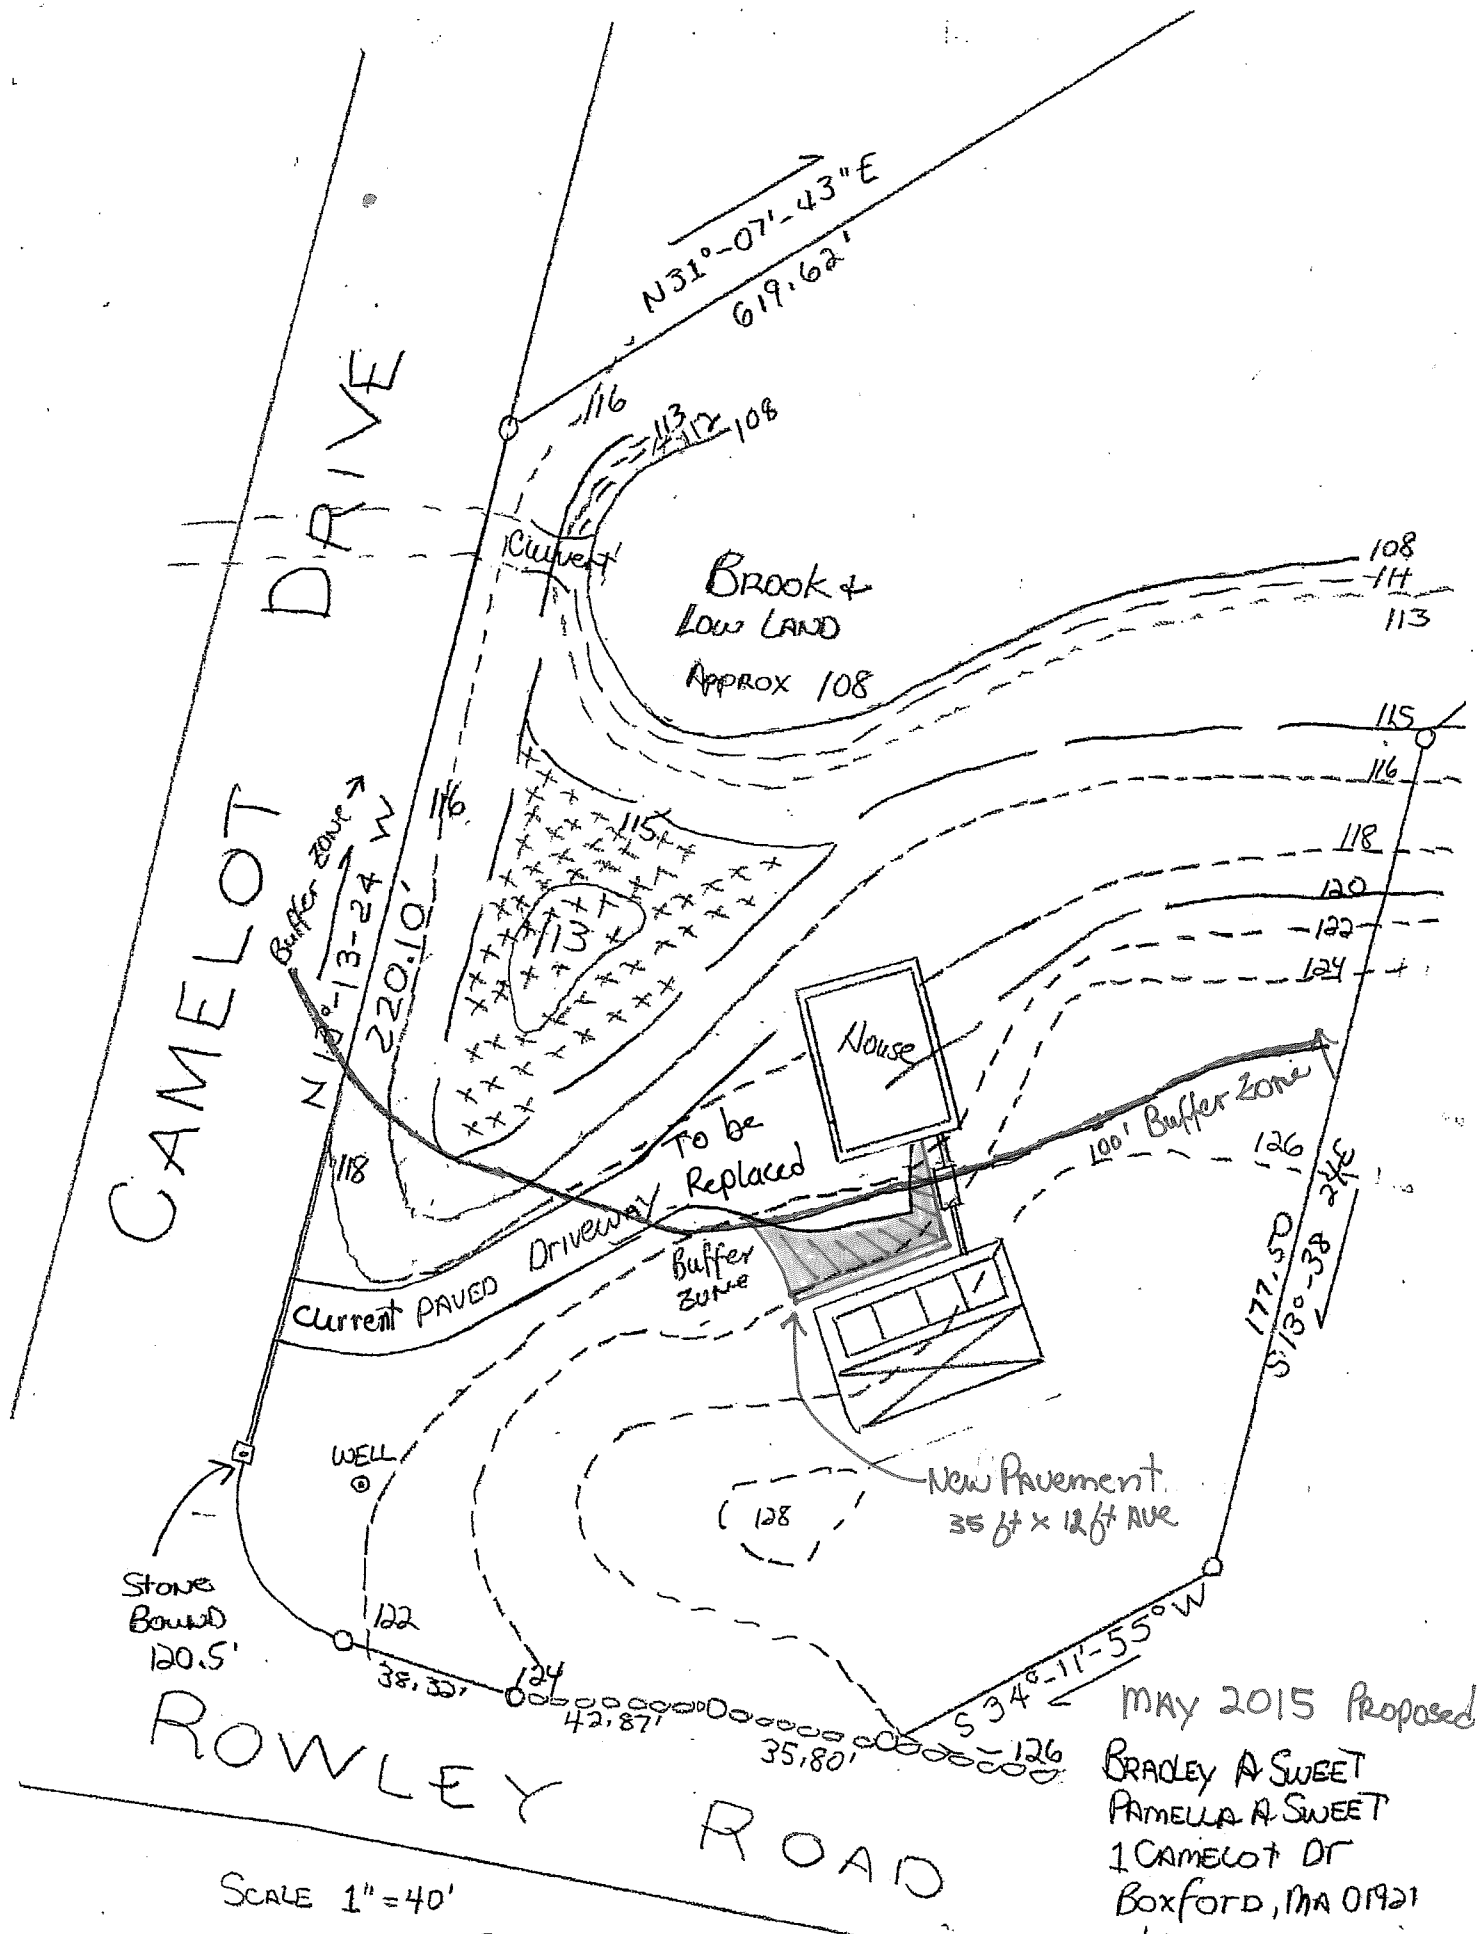

SCALE 1" = 40'

Plot Plan (A)

MAY 2015 Proposed  
 BRADLEY A SWEET  
 PAMELLA A SWEET  
 1 CAMELOT DR  
 BOXFORD, MA 01921  
 ORIG DATE 11/1983 Tom Nieve

