


Project No. BOXF-0023

Applicant:
Pasquale & Debra Koutoulas
60 Pond Street
Boxford, MA 01921


NOTICE OF INTENT

60 Pond Street
Boxford, Massachusetts

April 30, 2015

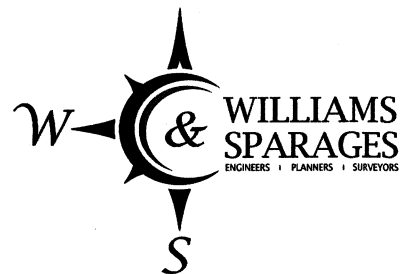

189 N. Main Street, Suite 101
Middleton, MA 01949
978-539-8088 Phone
978-539-8200 Fax
www.wsengineers.com

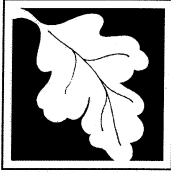

**Massachusetts Department of Environmental Protection
Bureau of Resource Protection - Wetlands**

WPA Form 3 – Notice of Intent

Massachusetts Wetlands Protection Act M.G.L. c. 131, §40

Provided by MassDEP:

 MassDEP File Number

 Document Transaction Number

 Boxford

 City/Town

Important:
When filling out forms on the computer, use only the tab key to move your cursor - do not use the return key.



Note:
Before completing this form consult your local Conservation Commission regarding any municipal bylaw or ordinance.

A. General Information

1. Project Location (**Note:** electronic filers will click on button to locate project site):

60 Pond Street Boxford 01921
 a. Street Address b. City/Town c. Zip Code

Latitude and Longitude: _____
 d. Latitude e. Longitude

Map 25, Block 7 Lot 9
 f. Assessors Map/Plat Number g. Parcel /Lot Number

2. Applicant:

Pasquale Koutoulas
 a. First Name b. Last Name

_____ c. Organization

60 Pond Street
 d. Street Address

Boxford MA 01921
 e. City/Town f. State g. Zip Code

(781) 608-8875 pasquale@adelphiabrothers.com
 h. Phone Number i. Fax Number j. Email Address

3. Property owner (required if different from applicant): Check if more than one owner

_____ a. First Name _____ b. Last Name

_____ c. Organization

_____ d. Street Address

_____ e. City/Town _____ f. State _____ g. Zip Code

_____ h. Phone Number _____ i. Fax Number _____ j. Email address

4. Representative (if any):

Greg Hochmuth
 a. First Name b. Last Name

Williams & Sparages, LLC
 c. Company


189 North Main Street, Suite 101
 d. Street Address

Middleton MA 01949
 e. City/Town f. State g. Zip Code

(978) 539-8088 (978) 539-8200 ghochmuth@wsengineers.com
 h. Phone Number i. Fax Number j. Email address

5. Total WPA Fee Paid (from NOI Wetland Fee Transmittal Form):

\$110.00 \$42.50 \$67.50
 a. Total Fee Paid b. State Fee Paid c. City/Town Fee Paid

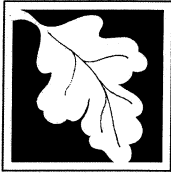

WPA Form 3 – Notice of Intent

Massachusetts Wetlands Protection Act M.G.L. c. 131, §40

Provided by MassDEP:

MassDEP File Number

Document Transaction Number

Boxford

City/Town

A. General Information (continued)

6. General Project Description:

To construct an addition within the footprint of an existing three season porch within 100 feet of Bordering Vegetated Wetlands.

7a. Project Type Checklist: (Limited Project Types see Section A. 7b.)

- 1. Single Family Home
- 2. Residential Subdivision
- 3. Commercial/Industrial
- 4. Dock/Pier
- 5. Utilities
- 6. Coastal engineering Structure
- 7. Agriculture (e.g., cranberries, forestry)
- 8. Transportation
- 9. Other

7b. Is any portion of the proposed activity eligible to be treated as a limited project (including Ecological Restoration Limited Project) subject to 310 CMR 10.24 (coastal) or 310 CMR 10.53 (inland)?

1. Yes No If yes, describe which limited project applies to this project. (See 310 CMR 10.24 and 10.53 for a complete list and description of limited project types)

2. Limited Project Type

If the proposed activity is eligible to be treated as an Ecological Restoration Limited Project (310 CMR10.24(8), 310 CMR 10.53(4)), complete and attach Appendix A: Ecological Restoration Limited Project Checklist and Signed Certification.

8. Property recorded at the Registry of Deeds for:

Essex

a. County

33428

c. Book

b. Certificate # (if registered land)


474

d. Page Number

B. Buffer Zone & Resource Area Impacts (temporary & permanent)

- 1. Buffer Zone Only – Check if the project is located only in the Buffer Zone of a Bordering Vegetated Wetland, Inland Bank, or Coastal Resource Area.
- 2. Inland Resource Areas (see 310 CMR 10.54-10.58; if not applicable, go to Section B.3, Coastal Resource Areas).

Check all that apply below. Attach narrative and any supporting documentation describing how the project will meet all performance standards for each of the resource areas altered, including standards requiring consideration of alternative project design or location.

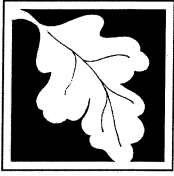

WPA Form 3 – Notice of Intent

Massachusetts Wetlands Protection Act M.G.L. c. 131, §40

Provided by MassDEP:

 MassDEP File Number

 Document Transaction Number
 Boxford

 City/Town

B. Buffer Zone & Resource Area Impacts (temporary & permanent) (cont'd)

For all projects affecting other Resource Areas, please attach a narrative explaining how the resource area was delineated.

<u>Resource Area</u>	<u>Size of Proposed Alteration</u>	<u>Proposed Replacement (if any)</u>
a. <input type="checkbox"/> Bank	1. linear feet _____	2. linear feet _____
b. <input type="checkbox"/> Bordering Vegetated Wetland	1. square feet _____	2. square feet _____
c. <input type="checkbox"/> Land Under Waterbodies and Waterways	1. square feet _____	2. square feet _____
	3. cubic yards dredged _____	

<u>Resource Area</u>	<u>Size of Proposed Alteration</u>	<u>Proposed Replacement (if any)</u>
d. <input type="checkbox"/> Bordering Land Subject to Flooding	1. square feet _____	2. square feet _____
	3. cubic feet of flood storage lost _____	4. cubic feet replaced _____
e. <input type="checkbox"/> Isolated Land Subject to Flooding	1. square feet _____	
	2. cubic feet of flood storage lost _____	3. cubic feet replaced _____
f. <input type="checkbox"/> Riverfront Area	1. Name of Waterway (if available) _____	

2. Width of Riverfront Area (check one):

- 25 ft. - Designated Densely Developed Areas only
- 100 ft. - New agricultural projects only
- 200 ft. - All other projects

3. Total area of Riverfront Area on the site of the proposed project: _____ square feet


4. Proposed alteration of the Riverfront Area:

- a. total square feet _____
- b. square feet within 100 ft. _____
- c. square feet between 100 ft. and 200 ft. _____

5. Has an alternatives analysis been done and is it attached to this NOI? Yes No

6. Was the lot where the activity is proposed created prior to August 1, 1996? Yes No

3. Coastal Resource Areas: (See 310 CMR 10.25-10.35)

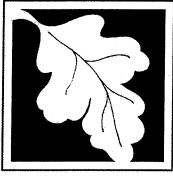

WPA Form 3 – Notice of Intent

Massachusetts Wetlands Protection Act M.G.L. c. 131, §40

Provided by MassDEP:

MassDEP File Number

Document Transaction Number

Boxford

City/Town

B. Buffer Zone & Resource Area Impacts (temporary & permanent) (cont'd)

Check all that apply below. Attach narrative and supporting documentation describing how the project will meet all performance standards for each of the resource areas altered, including standards requiring consideration of alternative project design or location.

Online Users:
Include your document transaction number (provided on your receipt page) with all supplementary information you submit to the Department.

Resource Area	Size of Proposed Alteration	Proposed Replacement (if any)
a. <input type="checkbox"/> Designated Port Areas	Indicate size under Land Under the Ocean, below	
b. <input type="checkbox"/> Land Under the Ocean	1. square feet 2. cubic yards dredged	
c. <input type="checkbox"/> Barrier Beach	Indicate size under Coastal Beaches and/or Coastal Dunes below	
d. <input type="checkbox"/> Coastal Beaches	1. square feet	2. cubic yards beach nourishment
e. <input type="checkbox"/> Coastal Dunes	1. square feet	2. cubic yards dune nourishment

Resource Area	Size of Proposed Alteration	Proposed Replacement (if any)
f. <input type="checkbox"/> Coastal Banks	1. linear feet	
g. <input type="checkbox"/> Rocky Intertidal Shores	1. square feet	
h. <input type="checkbox"/> Salt Marshes	1. square feet	2. sq ft restoration, rehab., creation
i. <input type="checkbox"/> Land Under Salt Ponds	1. square feet 2. cubic yards dredged	
j. <input type="checkbox"/> Land Containing Shellfish	1. square feet	
k. <input type="checkbox"/> Fish Runs	Indicate size under Coastal Banks, inland Bank, Land Under the Ocean, and/or inland Land Under Waterbodies and Waterways, above 1. cubic yards dredged	
l. <input type="checkbox"/> Land Subject to Coastal Storm Flowage	1. square feet	

4. Restoration/Enhancement
If the project is for the purpose of restoring or enhancing a wetland resource area in addition to the square footage that has been entered in Section B.2.b or B.3.h above, please enter the additional amount here.


a. square feet of BVW

b. square feet of Salt Marsh

5. Project Involves Stream Crossings

a. number of new stream crossings

b. number of replacement stream crossings

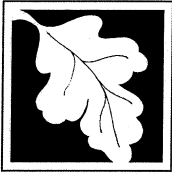

WPA Form 3 – Notice of Intent

Massachusetts Wetlands Protection Act M.G.L. c. 131, §40

Provided by MassDEP:

MassDEP File Number

Document Transaction Number

Boxford

City/Town

C. Other Applicable Standards and Requirements

- This is a proposal for an Ecological Restoration Limited Project. Skip Section C and complete Appendix A: Ecological Restoration Notice of Intent – Required Actions (310 CMR 10.11).

Streamlined Massachusetts Endangered Species Act/Wetlands Protection Act Review

1. Is any portion of the proposed project located in **Estimated Habitat of Rare Wildlife** as indicated on the most recent Estimated Habitat Map of State-Listed Rare Wetland Wildlife published by the Natural Heritage and Endangered Species Program (NHESP)? To view habitat maps, see the *Massachusetts Natural Heritage Atlas* or go to http://maps.massgis.state.ma.us/PRI_EST_HAB/viewer.htm.

- a. Yes No **If yes, include proof of mailing or hand delivery of NOI to:**

**Natural Heritage and Endangered Species Program
Division of Fisheries and Wildlife
1 Rabbit Hill Road
Westborough, MA 01581**

MASSGIS 4/2015

b. Date of map

If yes, the project is also subject to Massachusetts Endangered Species Act (MESA) review (321 CMR 10.18). To qualify for a streamlined, 30-day, MESA/Wetlands Protection Act review, please complete Section C.1.c, and include requested materials with this Notice of Intent (NOI); *OR* complete Section C.1.f, if applicable. *If MESA supplemental information is not included with the NOI, by completing Section 1 of this form, the NHESP will require a separate MESA filing which may take up to 90 days to review (unless noted exceptions in Section 2 apply, see below).*

- c. Submit Supplemental Information for Endangered Species Review*

1. Percentage/acreage of property to be altered:

(a) within wetland Resource Area

_____ percentage/acreage

(b) outside Resource Area

_____ percentage/acreage

2. Assessor's Map or right-of-way plan of site


2. Project plans for entire project site, including wetland resource areas and areas outside of wetlands jurisdiction, showing existing and proposed conditions, existing and proposed tree/vegetation clearing line, and clearly demarcated limits of work **

(a) Project description (including description of impacts outside of wetland resource area & buffer zone)

(b) Photographs representative of the site

* Some projects **not** in Estimated Habitat may be located in Priority Habitat, and require NHESP review (see <http://www.mass.gov/eea/agencies/dfg/dfw/natural-heritage/regulatory-review/>). Priority Habitat includes habitat for state-listed plants and strictly upland species not protected by the Wetlands Protection Act.

** MESA projects may not be segmented (321 CMR 10.16). The applicant must disclose full development plans even if such plans are not required as part of the Notice of Intent process.

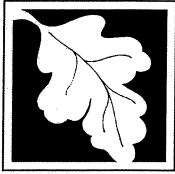

WPA Form 3 – Notice of Intent

Massachusetts Wetlands Protection Act M.G.L. c. 131, §40

Provided by MassDEP:
MassDEP File Number
Document Transaction Number
Boxford
City/Town

C. Other Applicable Standards and Requirements (cont'd)

(c) MESA filing fee (fee information available at http://www.mass.gov/dfwele/dfw/nhosp/regulatory_review/ mesa/ mesa_fee_schedule.htm). Make check payable to "Commonwealth of Massachusetts - NHESP" and **mail to NHESP** at above address

Projects altering 10 or more acres of land, also submit:

(d) Vegetation cover type map of site

(e) Project plans showing Priority & Estimated Habitat boundaries

(f) OR Check One of the Following

1. Project is exempt from MESA review. Attach applicant letter indicating which MESA exemption applies. (See 321 CMR 10.14, http://www.mass.gov/dfwele/dfw/nhosp/regulatory_review/ mesa/ mesa_exemptions.htm; the NOI must still be sent to NHESP if the project is within estimated habitat pursuant to 310 CMR 10.37 and 10.59.)

2. Separate MESA review ongoing. a. NHESP Tracking # _____ b. Date submitted to NHESP _____

3. Separate MESA review completed. Include copy of NHESP "no Take" determination or valid Conservation & Management Permit with approved plan.

3. For coastal projects only, is any portion of the proposed project located below the mean high water line or in a fish run?

a. Not applicable – project is in inland resource area only b. Yes No

If yes, include proof of mailing, hand delivery, or electronic delivery of NOI to either:


South Shore - Cohasset to Rhode Island border, and the Cape & Islands:

Division of Marine Fisheries -
Southeast Marine Fisheries Station
Attn: Environmental Reviewer
1213 Purchase Street – 3rd Floor
New Bedford, MA 02740-6694
Email: DMF.EnvReview-South@state.ma.us

North Shore - Hull to New Hampshire border:

Division of Marine Fisheries -
North Shore Office
Attn: Environmental Reviewer
30 Emerson Avenue
Gloucester, MA 01930
Email: DMF.EnvReview-North@state.ma.us

Also if yes, the project may require a Chapter 91 license. For coastal towns in the Northeast Region, please contact MassDEP's Boston Office. For coastal towns in the Southeast Region, please contact MassDEP's Southeast Regional Office.

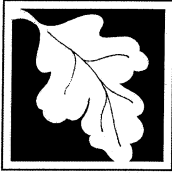

WPA Form 3 – Notice of Intent

Massachusetts Wetlands Protection Act M.G.L. c. 131, §40

Provided by MassDEP:

MassDEP File Number

Document Transaction Number

Boxford

City/Town

C. Other Applicable Standards and Requirements (cont'd)

Online Users:
Include your document transaction number (provided on your receipt page) with all supplementary information you submit to the Department.

4. Is any portion of the proposed project within an Area of Critical Environmental Concern (ACEC)?
- a. Yes No If yes, provide name of ACEC (see instructions to WPA Form 3 or MassDEP Website for ACEC locations). **Note:** electronic filers click on Website.
- b. ACEC _____
5. Is any portion of the proposed project within an area designated as an Outstanding Resource Water (ORW) as designated in the Massachusetts Surface Water Quality Standards, 314 CMR 4.00?
- a. Yes No
6. Is any portion of the site subject to a Wetlands Restriction Order under the Inland Wetlands Restriction Act (M.G.L. c. 131, § 40A) or the Coastal Wetlands Restriction Act (M.G.L. c. 130, § 105)?
- a. Yes No
7. Is this project subject to provisions of the MassDEP Stormwater Management Standards?
- a. Yes. Attach a copy of the Stormwater Report as required by the Stormwater Management Standards per 310 CMR 10.05(6)(k)-(q) and check if:
1. Applying for Low Impact Development (LID) site design credits (as described in Stormwater Management Handbook Vol. 2, Chapter 3)
 2. A portion of the site constitutes redevelopment
 3. Proprietary BMPs are included in the Stormwater Management System.
- b. No. Check why the project is exempt:
1. Single-family house
 2. Emergency road repair
 3. Small Residential Subdivision (less than or equal to 4 single-family houses or less than or equal to 4 units in multi-family housing project) with no discharge to Critical Areas.


D. Additional Information

- This is a proposal for an Ecological Restoration Limited Project. Skip Section D and complete Appendix A: Ecological Restoration Notice of Intent – Minimum Required Documents (310 CMR 10.12).

Applicants must include the following with this Notice of Intent (NOI). See instructions for details.

Online Users: Attach the document transaction number (provided on your receipt page) for any of the following information you submit to the Department.

1. USGS or other map of the area (along with a narrative description, if necessary) containing sufficient information for the Conservation Commission and the Department to locate the site. (Electronic filers may omit this item.)
2. Plans identifying the location of proposed activities (including activities proposed to serve as a Bordering Vegetated Wetland [BVW] replication area or other mitigating measure) relative to the boundaries of each affected resource area.

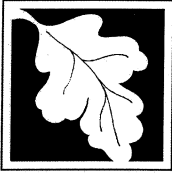

Massachusetts Department of Environmental Protection
 Bureau of Resource Protection - Wetlands
WPA Form 3 – Notice of Intent
 Massachusetts Wetlands Protection Act M.G.L. c. 131, §40

Provided by MassDEP:

 MassDEP File Number

 Document Transaction Number

 Boxford

 City/Town

D. Additional Information (cont'd)

- 3. Identify the method for BVW and other resource area boundary delineations (MassDEP BVW Field Data Form(s), Determination of Applicability, Order of Resource Area Delineation, etc.), and attach documentation of the methodology.
- 4. List the titles and dates for all plans and other materials submitted with this NOI.

Plan to Accompany a Notice of Intent

a. Plan Title	_____	
Williams & Sparages	Christ P. Sparages	_____
b. Prepared By	c. Signed and Stamped by	
April 23, 2015	1" = 20'	_____
d. Final Revision Date	e. Scale	

f. Additional Plan or Document Title	_____	g. Date	_____
--------------------------------------	-------	---------	-------


- 5. If there is more than one property owner, please attach a list of these property owners not listed on this form.
- 6. Attach proof of mailing for Natural Heritage and Endangered Species Program, if needed.
- 7. Attach proof of mailing for Massachusetts Division of Marine Fisheries, if needed.
- 8. Attach NOI Wetland Fee Transmittal Form
- 9. Attach Stormwater Report, if needed.

E. Fees

- 1. Fee Exempt: No filing fee shall be assessed for projects of any city, town, county, or district of the Commonwealth, federally recognized Indian tribe housing authority, municipal housing authority, or the Massachusetts Bay Transportation Authority.

Applicants must submit the following information (in addition to pages 1 and 2 of the NOI Wetland Fee Transmittal Form) to confirm fee payment:

183	_____	4/14/15	_____
2. Municipal Check Number		3. Check date	
184	_____	4/14/15	_____
4. State Check Number		5. Check date	
Pasquale	_____	Koutoulas	_____
6. Payor name on check: First Name		7. Payor name on check: Last Name	

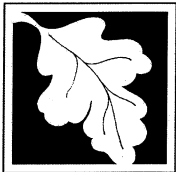

WPA Form 3 – Notice of Intent



Massachusetts Wetlands Protection Act M.G.L. c. 131, §40

Provided by MassDEP:
MassDEP File Number
Document Transaction Number
Boxford
City/Town

F. Signatures and Submittal Requirements

I hereby certify under the penalties of perjury that the foregoing Notice of Intent and accompanying plans, documents, and supporting data are true and complete to the best of my knowledge. I understand that the Conservation Commission will place notification of this Notice in a local newspaper at the expense of the applicant in accordance with the wetlands regulations, 310 CMR 10.05(5)(a).

I further certify under penalties of perjury that all abutters were notified of this application, pursuant to the requirements of M.G.L. c. 131, § 40. Notice must be made by Certificate of Mailing or in writing by hand delivery or certified mail (return receipt requested) to all abutters within 100 feet of the property line of the project location.

	4/14/15
1. Signature of Applicant	2. Date
3. Signature of Property Owner (if different)	4. Date
	4/14/15
5. Signature of Representative (if any)	6. Date

For Conservation Commission:

Two copies of the completed Notice of Intent (Form 3), including supporting plans and documents, two copies of the NOI Wetland Fee Transmittal Form, and the city/town fee payment, to the Conservation Commission by certified mail or hand delivery.

For MassDEP:

One copy of the completed Notice of Intent (Form 3), including supporting plans and documents, one copy of the NOI Wetland Fee Transmittal Form, and a **copy** of the state fee payment to the MassDEP Regional Office (see Instructions) by certified mail or hand delivery.

Other:

If the applicant has checked the "yes" box in any part of Section C, Item 3, above, refer to that section and the Instructions for additional submittal requirements.

The original and copies must be sent simultaneously. Failure by the applicant to send copies in a timely manner may result in dismissal of the Notice of Intent.



Pasquale Koutoulas
Debra Koutoulas
60 Pond Street
Boxford, MA 01921

53-7011/2113
EZShield™ Check
Fraud Protection

184

Date 4/14/15

Pay to the order of Comm of MASS \$ 42.50

forty two 50/100

EQUITABLE CO-OP BANK
LYNN, MA 01904

Dollars Security Features Detailed On Back.

For _____ MP

⑆211370118⑆ 05607832 4⑈ 0184

Current Checks 1-800-848-2848



Pasquale Koutoulas
Debra Koutoulas
60 Pond Street
Boxford, MA 01921

53-7011/2113
EZShield™ Check
Fraud Protection

Elegant in Black 477834

183

Date 4/14/15

Pay to the order of Town of Boxford \$ 67.50

SIXTY SEVEN 50/100

EQUITABLE CO-OP BANK
LYNN, MA 01904

Dollars Security Features Detailed On Back.

For _____ MP

⑆211370118⑆ 05607832 4⑈ 0183

Current Checks 1-800-848-2848



Pasquale Koutoulas
Debra Koutoulas
60 Pond Street
Boxford, MA 01921

53-7011/2113
EZShield™ Check
Fraud Protection

Elegant in Black 477834

182

Date 4-14-15

Pay to the order of Town of Boxford \$ 200.00

Two HUNDRED 00/100

EQUITABLE CO-OP BANK
LYNN, MA 01904

Dollars Security Features Detailed On Back.

For _____ MP

⑆211370118⑆ 05607832 4⑈ 0182

Project Narrative
#60 Pond Street, Boxford, MA 01921
April 30, 2015

Introduction:

The Applicants, Debra & Pasquale Koutoulas, are proposing to construct an addition to their home within the footprint of an existing three season porch that's attached to their dwelling. There are Bordering Vegetated Wetlands to the north of the existing dwelling that more or less follow the edge of lawn/woods. Access to the project will be across the existing maintained lawn. There are no trees or shrubs proposed to be altered for this project and no alteration proposed within the discretionary cutting area.

According to the Assessors office the dwelling was constructed in 1963. According to the Boxford Wetlands Protection Regulations, Additions are required to be located at least 75 feet from the wetlands. The existing dwelling is located within the 75 Foot No Build Zone from the adjacent Bordering Vegetated Wetlands, (BVW). The three season porch is within the No Build Zone so there is no way to convert the structure outside of the No Build Zone.

The Boxford Conservation Commission presumes that alterations listed in the minimum setback distance chart and closer than the stated setbacks, will result in alteration of the wetland resource area.

According to Section 375-98.B.(2), the presumption is rebuttable and may be overcome only for the conversion of lawn or other significantly altered land to a structure requiring a building permit when said structure is accessory to an existing single-family dwelling legally in existence as of May 19, 1994, or when a wetlands permit application was filed for said single-family dwelling on or before May 19, 1994, by finding by the Commission, supported by a preponderance of the credible evidence, showing that the work proposed within the buffer zone, closer than the tabulated minimum setback distances, will not result in the alteration of any wetlands resource area.

As mentioned above, the proposal is to convert an existing three season porch to an addition within the same footprint. There is no proposal to expand the footprint further into the No Build Zone.


Bordering Vegetated Wetlands:

There are Bordering Vegetated Wetlands along the edge of Baldpate Pond and have been delineated as the A-Series.


Summary:

There should be no detrimental impact to the resource area or the resources areas ability to protect the interests in the Act and the Bylaw. Following construction, all areas altered within the bufferzone shall be stabilized with loam and seed. Erosion controls are proposed during construction and shall remain in place until a Certificate of Compliance is issued or until the Commission grants permission to remove them.

WILLIAMS & SPARAGES
CIVIL ENGINEERING &
LAND SURVEYORS

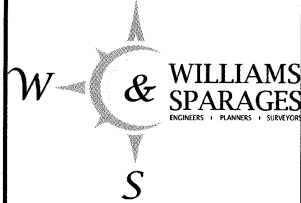

189 NORTH MAIN STREET
SUITE 101
MIDDLETON, MA 01949
PHONE: (978) 539-8088
FAX: (978) 539-8200

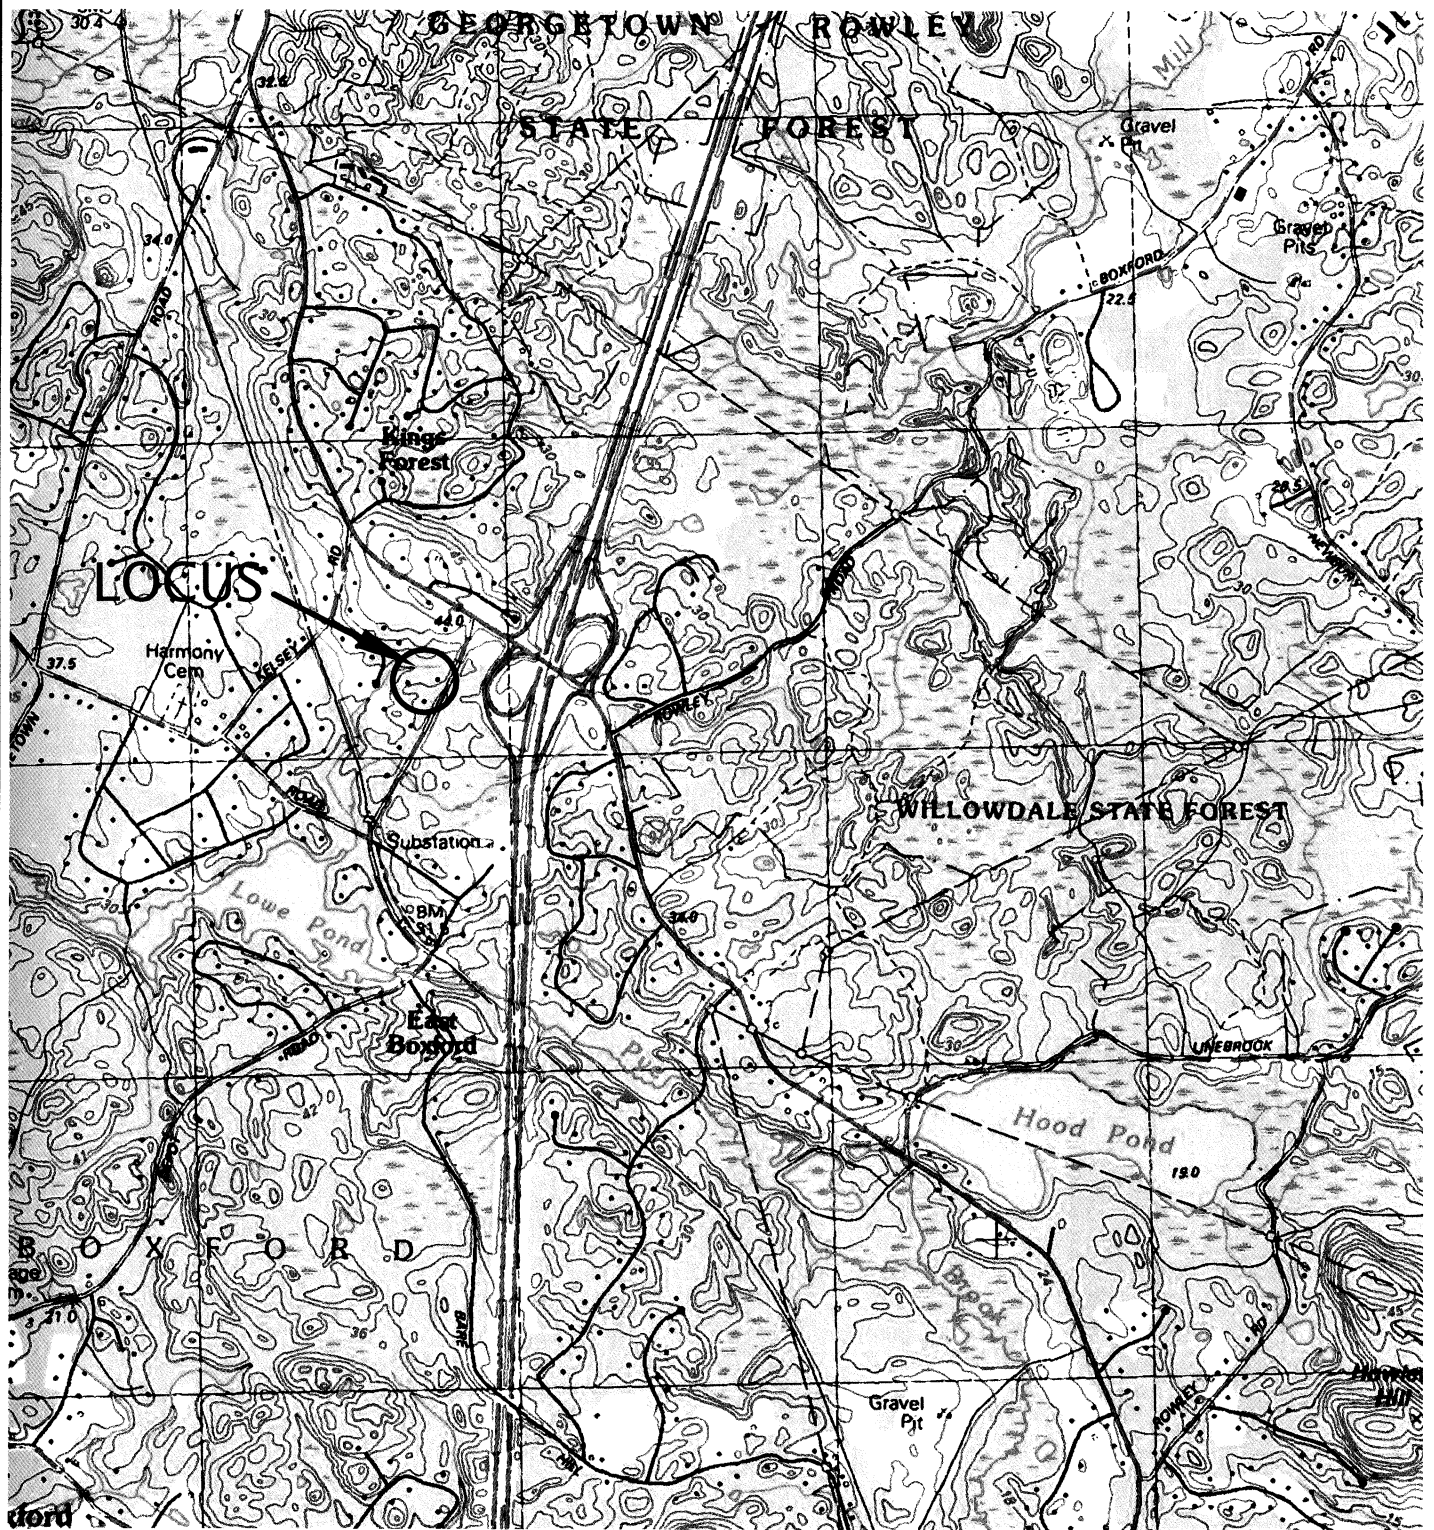

UNITED STATES GEOLOGIC SURVEY MAP
SOUTH GROVELAND QUAD
SCALE: 1"=2,000'

LOCUS MAP
60 POND STREET
BOXFORD, MA 01921

Section II. Indicators of Hydrology

Other Indicators of Hydrology: (check all that apply & describe)

Hydric Soil Interpretation

1. Soil Survey

Is there a published soil survey for this site? yes
 title/date: NRCS Web Soil Survey
 map number:
 soil type mapped: Ridgebury & Leicester fine sandy loam
 hydric soil inclusions: Poorly Drained

Are field observations consistent with soil survey? yes
 Remarks:

- Site Inundated: _____
- Depth to free water in observation hole: 10"
- Depth to soil saturation in observation hole: 6"
- Water marks: _____
- Drift lines: _____
- Sediment Deposits: _____
- Drainage patterns in BVW: _____
- Oxidized rhizospheres: _____
- Water-stained leaves: _____
- Recorded Data (streams, lake, or tidal gauge; aerial photo; other):

- Other: _____

2. Soil Description

Horizon	Depth	Matrix Color	Mottles Color
A	0-10"	10YR3/2	
Bw	10-18"	2.5Y5/2	10YR5/8 25%

Remarks:

3. Other:

Conclusion: Is soil hydric? Yes

Vegetation and Hydrology Conclusion

Number of wetland indicator plants
 ≥ # of non-wetland indicator plants

Yes

No

X _____

Wetland hydrology present:

Hydric soil present

X _____

Other indicators of hydrology present

X _____

Sample location is in a BVW

X _____

Submit this form with the Request for Determination of Applicability or Notice of Intent.

Section II. Indicators of Hydrology

Other Indicators of Hydrology: (check all that apply & describe)

- Site Inundated: _____
- Depth to free water in observation hole: _____
- Depth to soil saturation in observation hole: _____ 12" _____
- Water marks: _____
- Drift lines: _____
- Sediment Deposits: _____
- Drainage patterns in BWV: _____
- Oxidized rhizospheres: _____
- Water-stained leaves: _____
- Recorded Data (streams, lake, or tidal gauge; aerial photo; other):

Hydric Soil Interpretation

1. Soil Survey

Is there a published soil survey for this site? yes
 title/date: NRCS Web Soil Survey
 map number:
 soil type mapped: Rock outcrop Charlton-Hollis
 hydric soil inclusions: Well Drained

Are field observations consistent with soil survey? yes
 Remarks:

2. Soil Description

Horizon	Depth	Matrix Color	Mottles Color
A	0-10"	10YR3/2	
Bw	10-18"	2.5Y5/4	

Remarks:

3. Other:

Conclusion: Is soil hydric? No

Vegetation and Hydrology Conclusion

Number of wetland indicator plants
 ≥ # of non-wetland indicator plants

Yes

No

Wetland hydrology present:

Hydric soil present

Yes

No

Other indicators of hydrology present

Yes

No

Sample location is in a BWV

Yes

No

Submit this form with the Request for Determination of Applicability or Notice of Intent.

AFFIDAVIT OF SERVICE


Under the Massachusetts Wetlands Protection Act

(To be submitted to the Massachusetts Department of Environmental Protection and the Conservation Commission when filing a Notice of Intent)

I, Greg Hochmuth, hereby certify under the pains and penalties of perjury that on April 23, 2015 I gave notification to abutters in compliance with the second paragraph of Massachusetts General Law Chapter 131, Section 40, and the DEP Guide to Abutter Notification dated April 8, 1994, in connection with the following matter:

A Notice of Intent filed under Massachusetts Wetlands Protection Act and Boxford Wetlands Protection Bylaw by Debra & Pasquale Koutoulas with the Boxford Conservation Commission on April 23, 2015 for property located at 60 Pond Street.

The form of the notification, and a list of the abutters to whom it was given and their addresses, are attached to this Affidavit of Service.

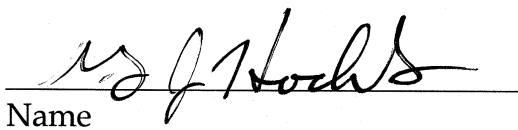
Name

4/23/2015
Date


TOWN OF BOXFORD
 ABUTTER LIST

PARCEL # 25-7-9 ~ 60 POND STREET ~ CONSERVATION COMMISSION 250'

Map/Lot	Location	Owner	Owner 2	Owner Address	Owner City/Town	Owner State	Zip Code
(20-2-8)	72 KILLAM HILL RD	CESAREO LEO	SOPHIA CESAREO	72 KILLAM HILL RD	BOXFORD	MA	01921
(25-7-8)	12 TRASK RD	DONNELLY MICHAEL B & MARIA H	12 TRASK ROAD REALTY TRUST	12 TRASK RD	BOXFORD	MA	01921
(25-7-10)	54 POND ST	GREGORY DAVID W TE	CAROLYN S GREGORY	54 POND ST	BOXFORD	MA	01921
(25-7-9)	60 POND ST	KOUTOULAS PASQUALE	KOUTOULAS DEBRA A	60 POND ST	BOXFORD	MA	01921
(25-5-19)	61 POND ST	LUCAS WILLIAM A TE	LUCAS BONNIE D	61 POND ST	BOXFORD	MA	01921
(20-2-7)	74 KILLAM HILL RD	MELZAR FREDERIC P TE	JEAN J MELZAR	74 KILLAM HILL RD	BOXFORD	MA	01921
(25-5-20)	53B POND ST	NOURSE JUDITH A		24006 BRIARDALE WAY	NEWHALL	CA	91321
(25-5-19-A)	POND ST	TOWN OF BOXFORD		7A SPOFFORD RD	BOXFORD	MA	01921
(25-7-7)	14 TRASK RD	VIGNA VICTOR J	VIGNA RUTH E	14 TRASK RD	BOXFORD	MA	01921

CERTIFIED COPY

April 9, 2015

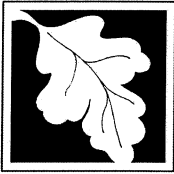

Massachusetts Department of Environmental Protection
 Bureau of Resource Protection - Wetlands
NOI Wetland Fee Transmittal Form
 Massachusetts Wetlands Protection Act M.G.L. c. 131, §40

Important: When filling out forms on the computer, use only the tab key to move your cursor - do not use the return key.



A. Applicant Information

1. Location of Project:

60 Pond Street Boxford
 a. Street Address b. City/Town
184 \$42.50
 c. Check number d. Fee amount

2. Applicant Mailing Address:

Pasquale Koutoulas
 a. First Name b. Last Name
 c. Organization
60 Pond Street
 d. Mailing Address
Boxford MA 01921
 e. City/Town f. State g. Zip Code
(781) 608-8875 pasquale@adelphiabrothers.com
 h. Phone Number i. Fax Number j. Email Address

3. Property Owner (if different):

a. First Name b. Last Name
 c. Organization
 d. Mailing Address
 e. City/Town f. State g. Zip Code
 h. Phone Number i. Fax Number j. Email Address

B. Fees

Fee should be calculated using the following process & worksheet. **Please see Instructions before filling out worksheet.**

Step 1/Type of Activity: Describe each type of activity that will occur in wetland resource area and buffer zone.

Step 2/Number of Activities: Identify the number of each type of activity.


Step 3/Individual Activity Fee: Identify each activity fee from the six project categories listed in the instructions.

Step 4/Subtotal Activity Fee: Multiply the number of activities (identified in Step 2) times the fee per category (identified in Step 3) to reach a subtotal fee amount. Note: If any of these activities are in a Riverfront Area in addition to another Resource Area or the Buffer Zone, the fee per activity should be multiplied by 1.5 and then added to the subtotal amount.

Step 5/Total Project Fee: Determine the total project fee by adding the subtotal amounts from Step 4.

Step 6/Fee Payments: To calculate the state share of the fee, divide the total fee in half and subtract \$12.50. To calculate the city/town share of the fee, divide the total fee in half and add \$12.50.

To calculate filing fees, refer to the category fee list and examples in the instructions for filling out WPA Form 3 (Notice of Intent).

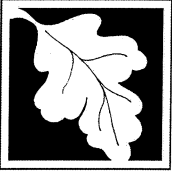

Massachusetts Department of Environmental Protection
 Bureau of Resource Protection - Wetlands
NOI Wetland Fee Transmittal Form
 Massachusetts Wetlands Protection Act M.G.L. c. 131, §40

B. Fees (continued)

Step 1/Type of Activity	Step 2/Number of Activities	Step 3/Individual Activity Fee	Step 4/Subtotal Activity Fee
Category 1a.	1	\$110.00	\$110.00
_____	_____	_____	_____
_____	_____	_____	_____
Step 5/Total Project Fee: _____

Step 6/Fee Payments:

Total Project Fee:	\$110.00
State share of filing Fee:	\$42.50
City/Town share of filling Fee:	\$67.50
	a. Total Fee from Step 5
	b. 1/2 Total Fee less \$12.50
	c. 1/2 Total Fee plus \$12.50

C. Submittal Requirements

- a.) Complete pages 1 and 2 and send with a check or money order for the state share of the fee, payable to the Commonwealth of Massachusetts.

Department of Environmental Protection
 Box 4062
 Boston, MA 02211

- b.) **To the Conservation Commission:** Send the Notice of Intent or Abbreviated Notice of Intent; a **copy** of this form; and the city/town fee payment.

To MassDEP Regional Office (see Instructions): Send a copy of the Notice of Intent or Abbreviated Notice of Intent; a **copy** of this form; and a **copy** of the state fee payment. (E-filers of Notices of Intent may submit these electronically.)