

project title:

LILLOOET CHEESERY

prepared for:

revisions

no.	date	description
0	08.03.15	issued for review

submission

NOTICE OF INTENT

date: 08.06.2015

scale: 1"=60'

job no: 2015-28

DEP no: T.B.D.



drawing name

EXISTING  
 HYDROLOGY

drawing number

DI

sheet 1 of 2

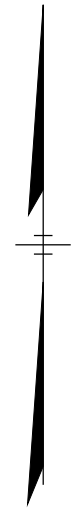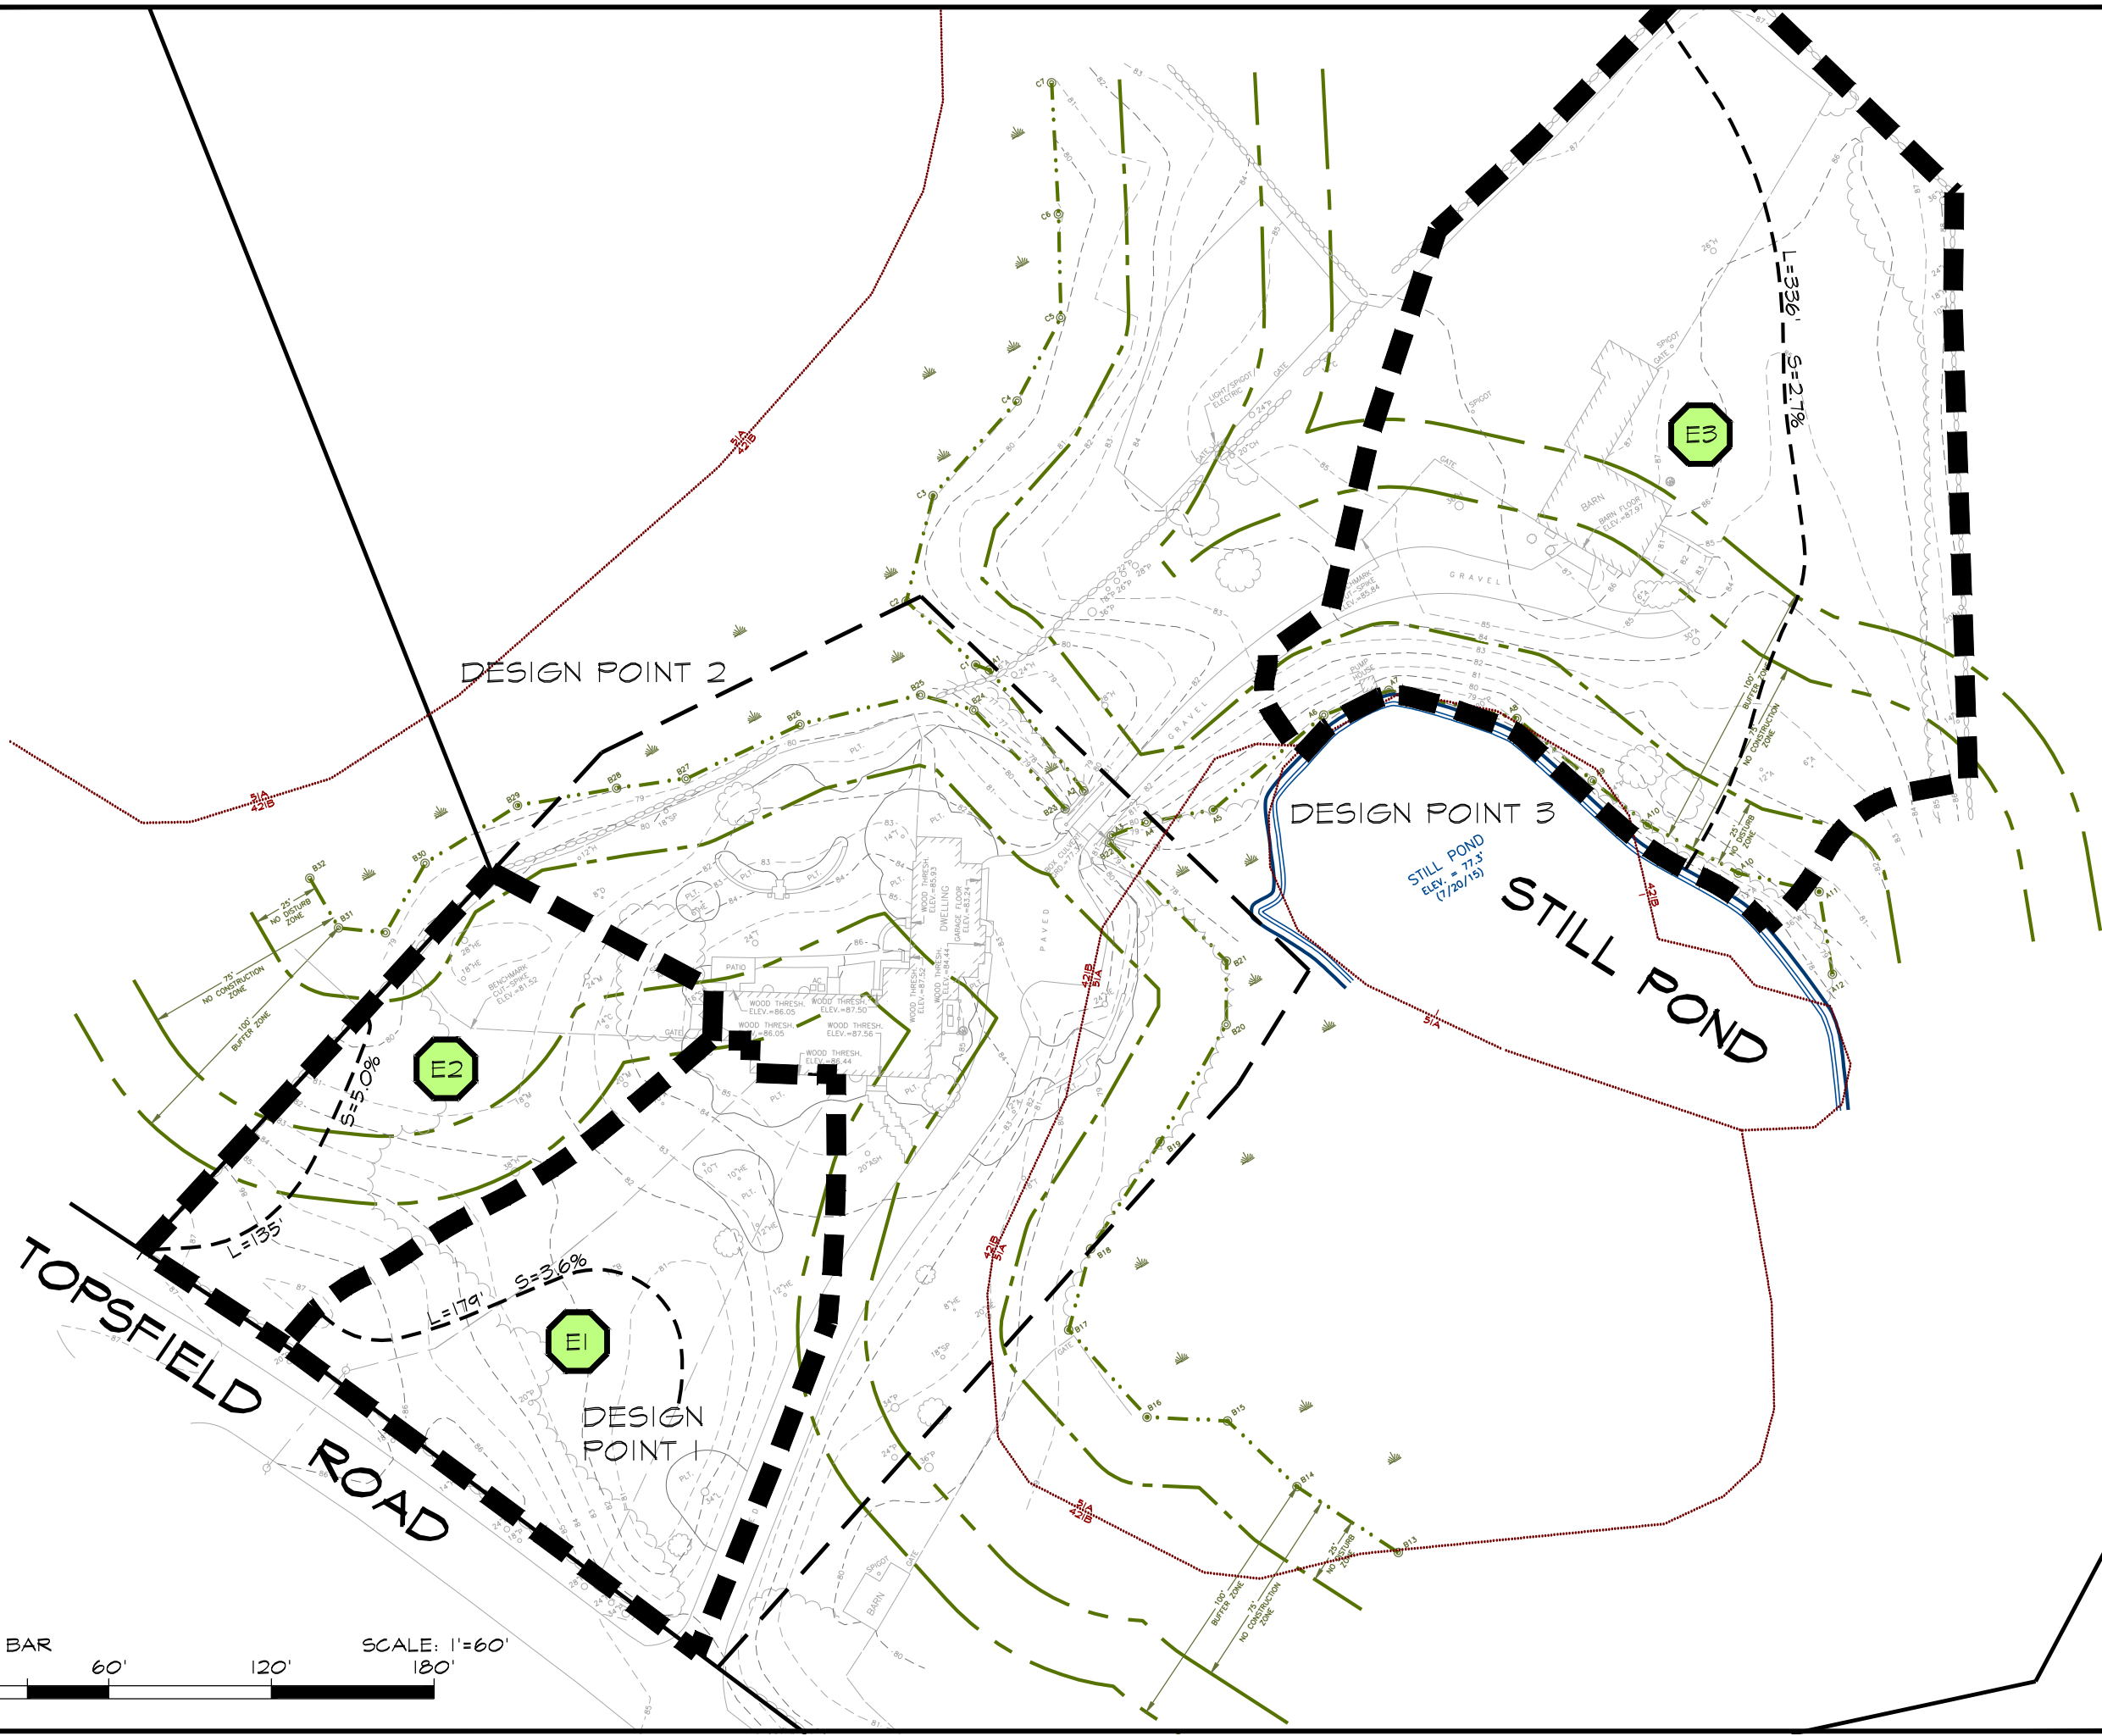

project title:

LILLOOET CHEESERY

prepared for:

revisions

no.	date	description
0	08.03.15	issued for review

submission

NOTICE OF INTENT

date: 08.06.2015

scale: 1"=60'

job no: 2015-28

DEP no: T.B.D.

drawing name

PROPOSED  
HYDROLOGY

drawing number

D2

sheet 2 of 2

