




1 PROPOSED NEW DECK PLAN  
1/4" = 1'-0"

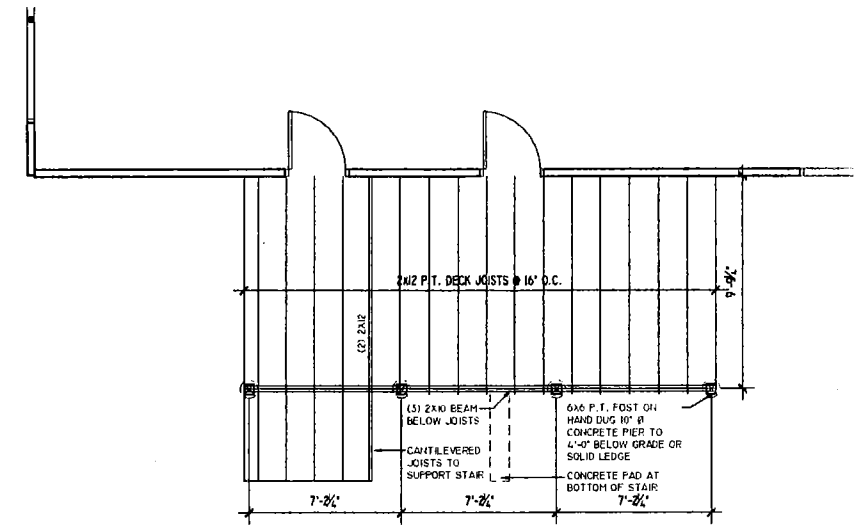

4 PROPOSED FRAMING AND PIERS  
1/4" = 1'-0"

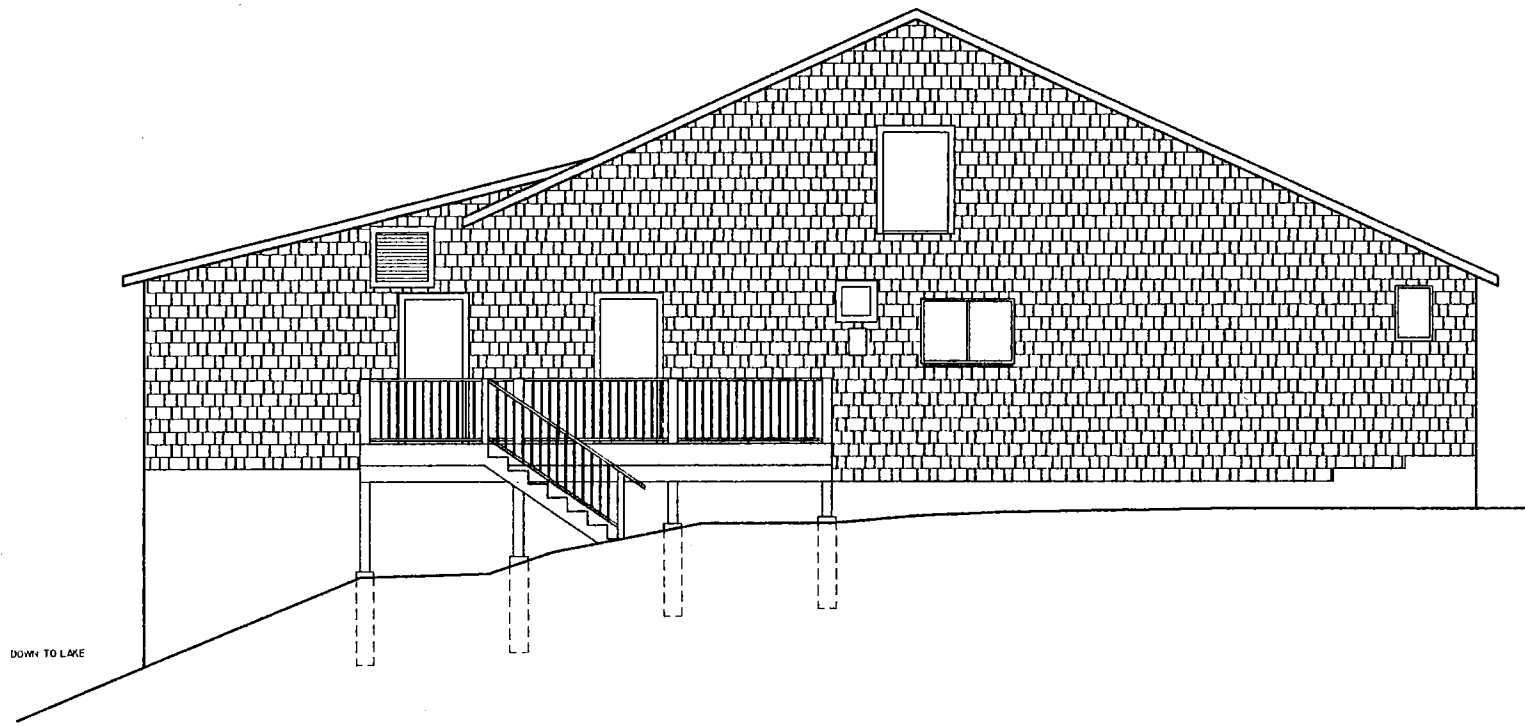


2 PROPOSED ELEVATION  
1/4" = 1'-0"

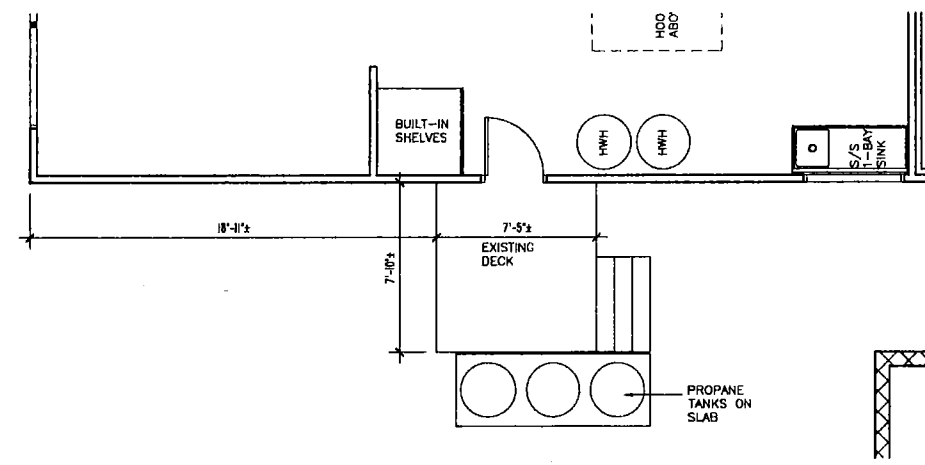

3 EXISTING CONDITIONS  
1/4" = 1'-0"

DEER HILL ARCHITECTS, LLC

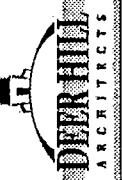

40 LOWELL STREET, SUITE 23, PEABODY, MA  
TELEPHONE (978) 532-8888  
FAX (978) 532-8888

PLANS AND ELEVATION  
PROPOSED NEW DECK


DINING HALL  
CAMP ROTARY, BOYFORD, MASSACHUSETTS

4 OCTOBER 2016  
1/4" = 1'-0"

AI

CAMP  
ROTARY  
TOPOGRAPHICAL  
MAP FROM  
1995 SURVEY

# AREA OF DETAIL

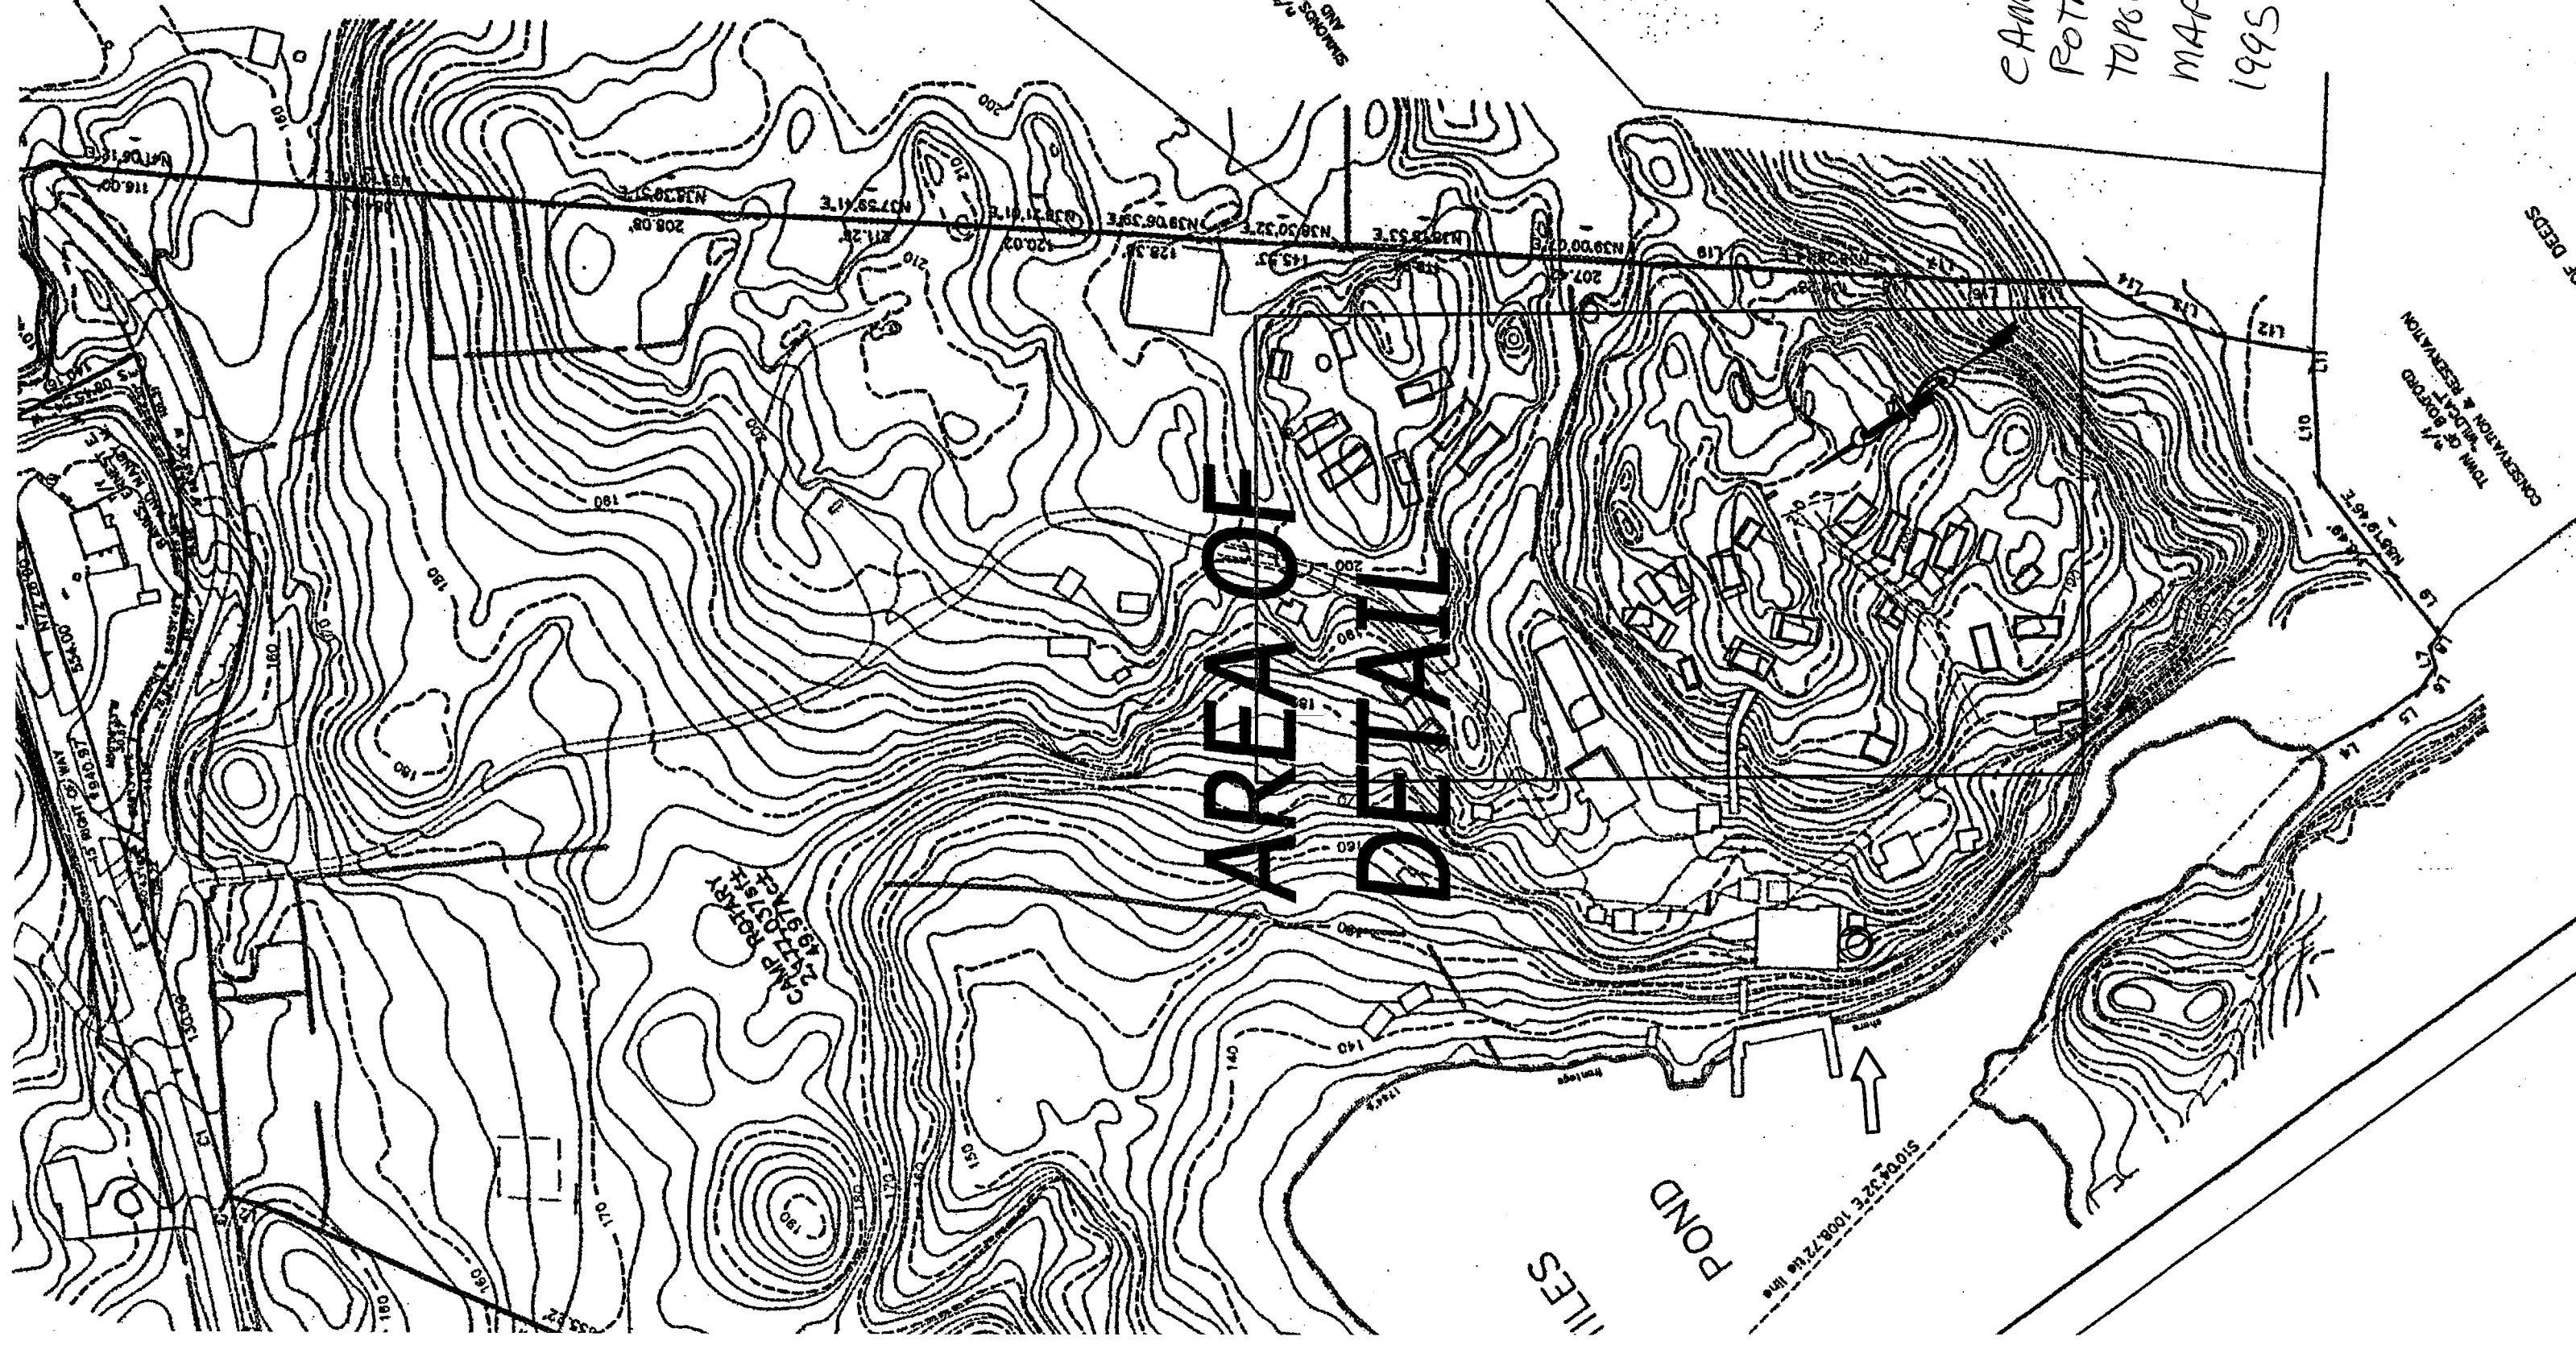

SPONSOR: STANLEY & ASSOCIATES

SPONSOR: STANLEY & ASSOCIATES

TOWN OF PORTLAND  
CONSERVATION & RECREATION

OF DEERS

MILES  
POND

CAMP ROTARY  
2377 031914

S1004.32'E 1008.72' the line