

59
41
16
20
= 40

EQUEST
ONS


CON.

DATUM.

A FULL

RT OF
'AFE"
AST 72

NCOCK

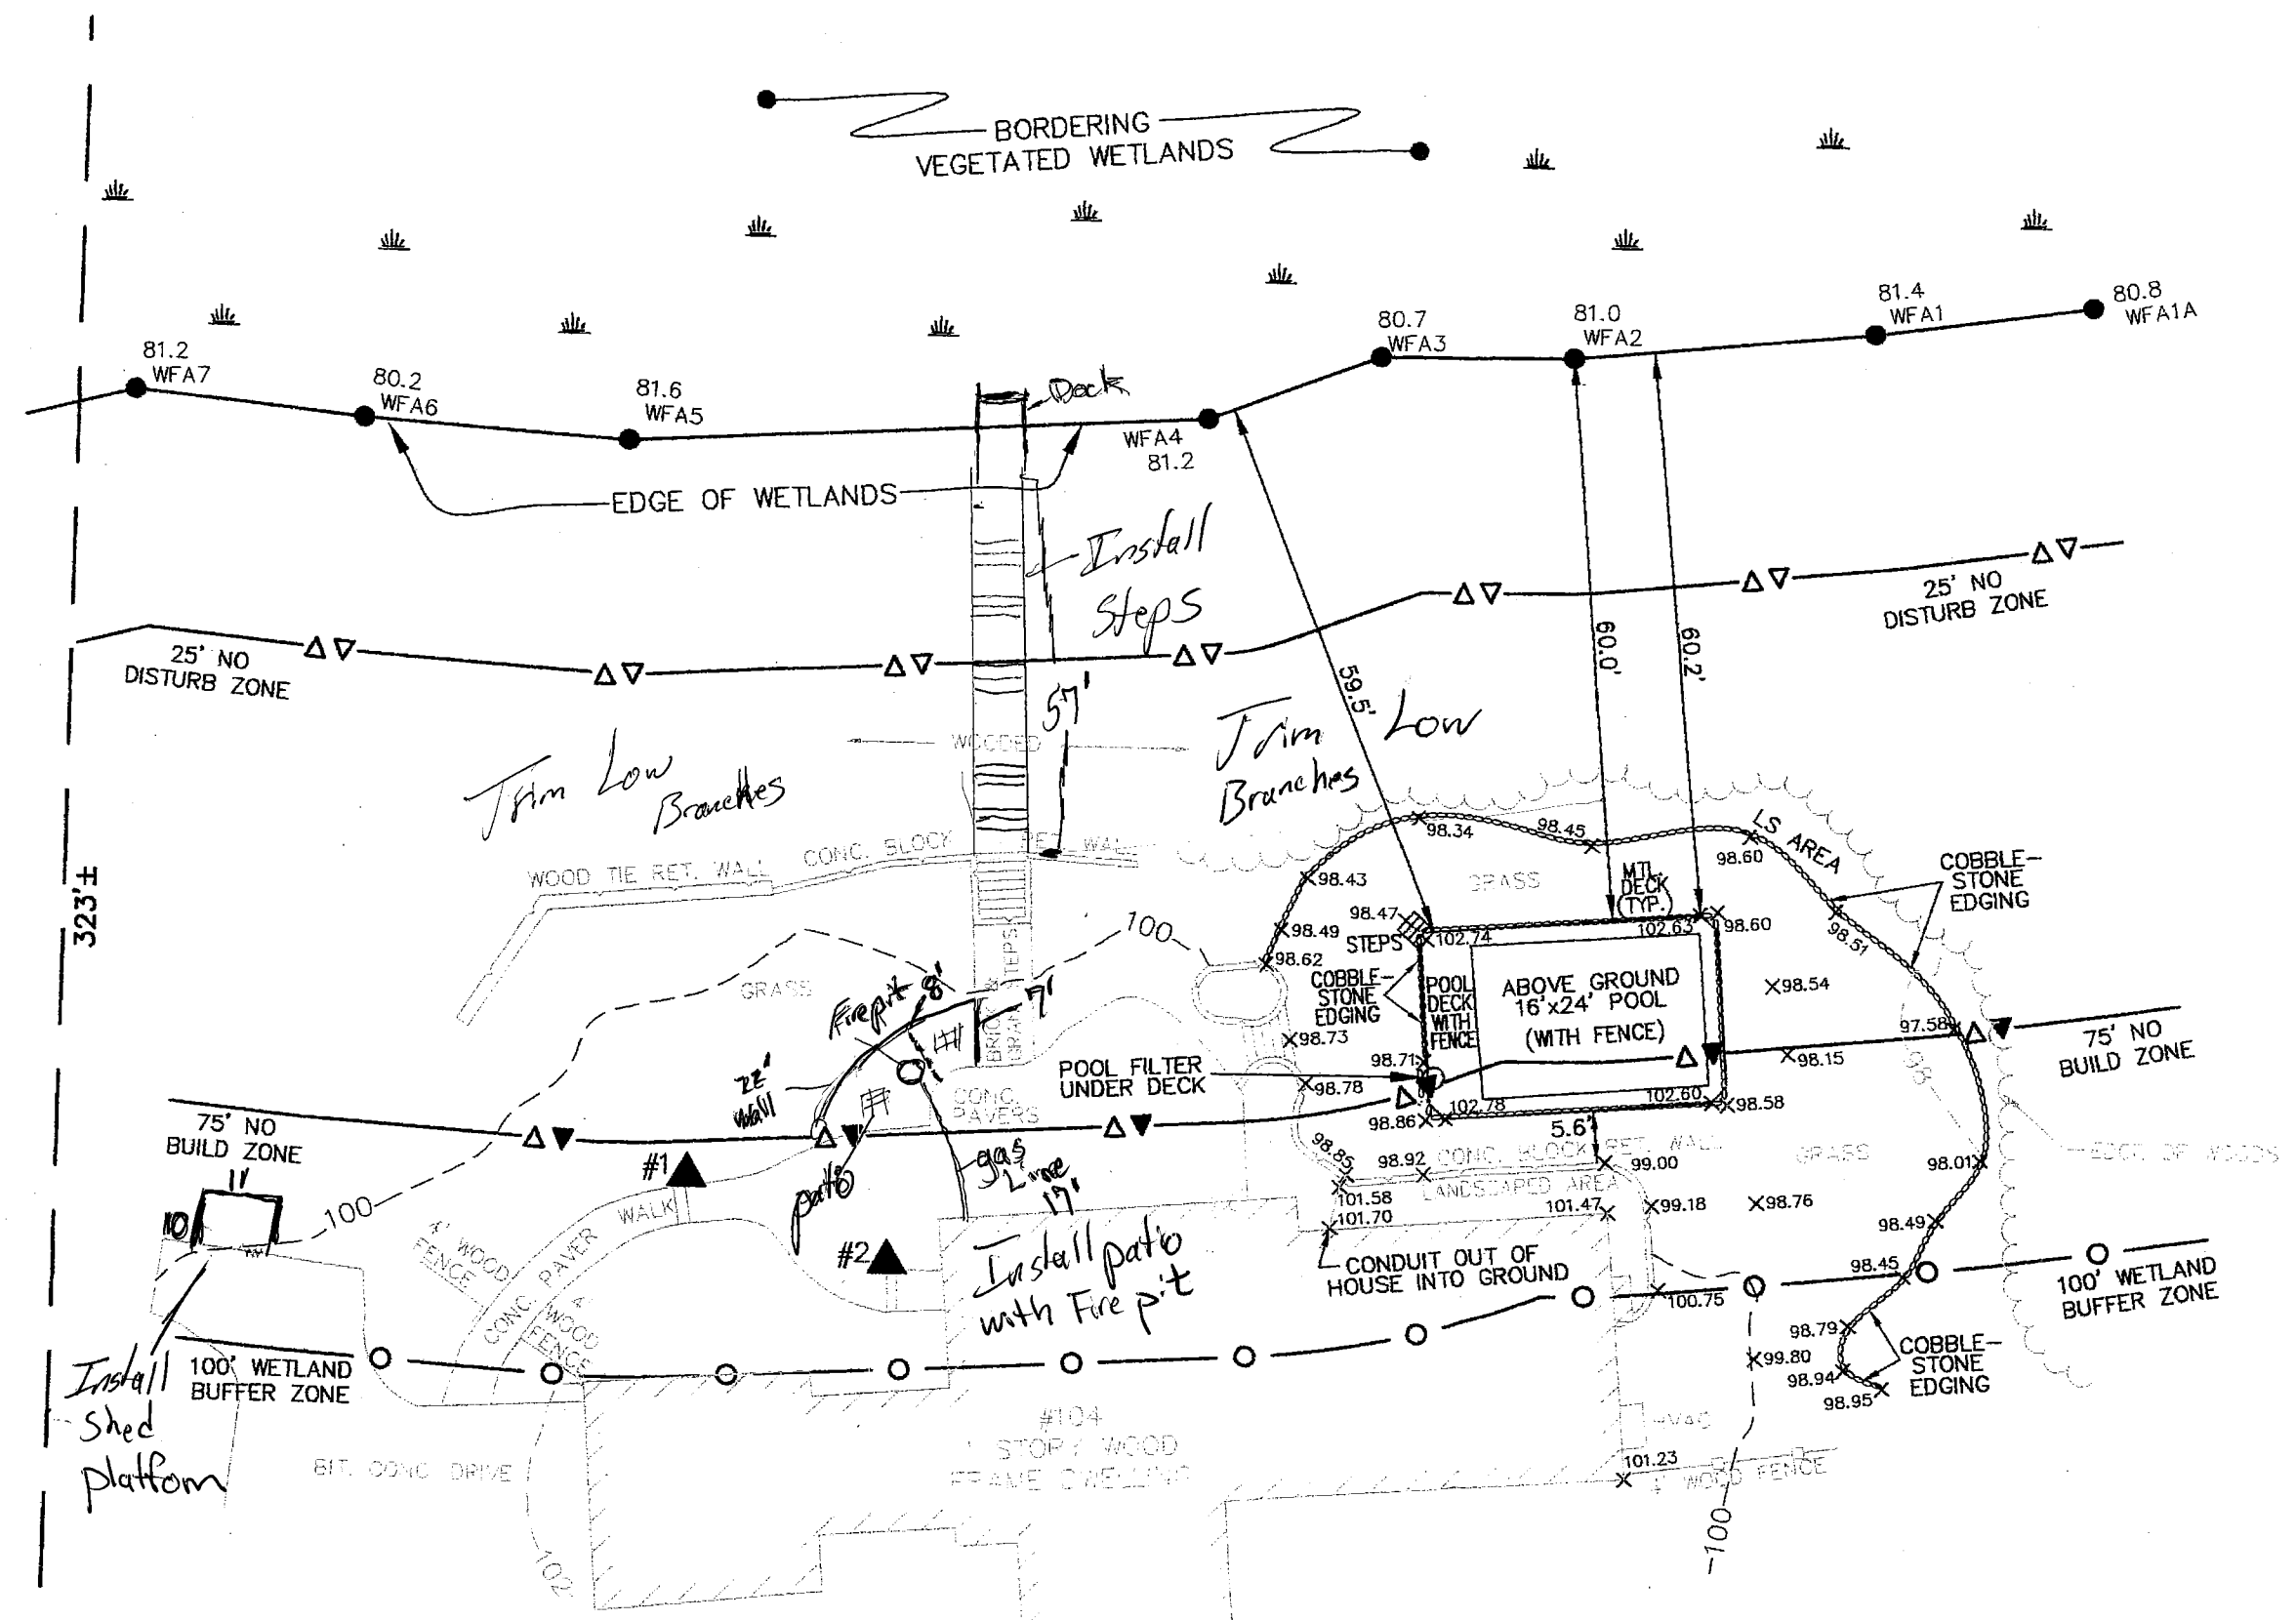

LOT 46A
PLAN 47 OF 1980

8ft. CONC DRIVE

#104
1 STOP WOOD FRAME DWELLING

Install
Shed
platform

Install patio
with Fire pit

Install
Steps

Trim Low
Branches

Trim Low