


CHILMARK TOWN HALL ROOF SIREN MOUNT

K.A. HEALY


12/22/10

WEST TUBURRY MA
PE MA*28498

PLAN 1"=10"

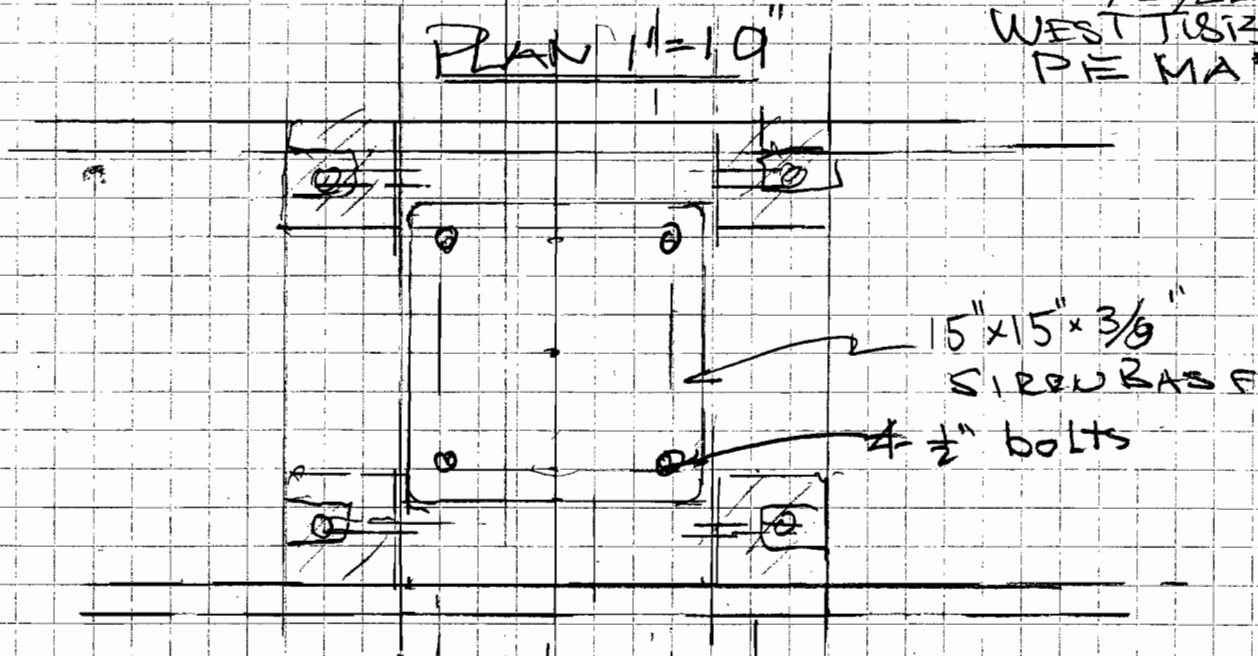

ELEV 1"=10"

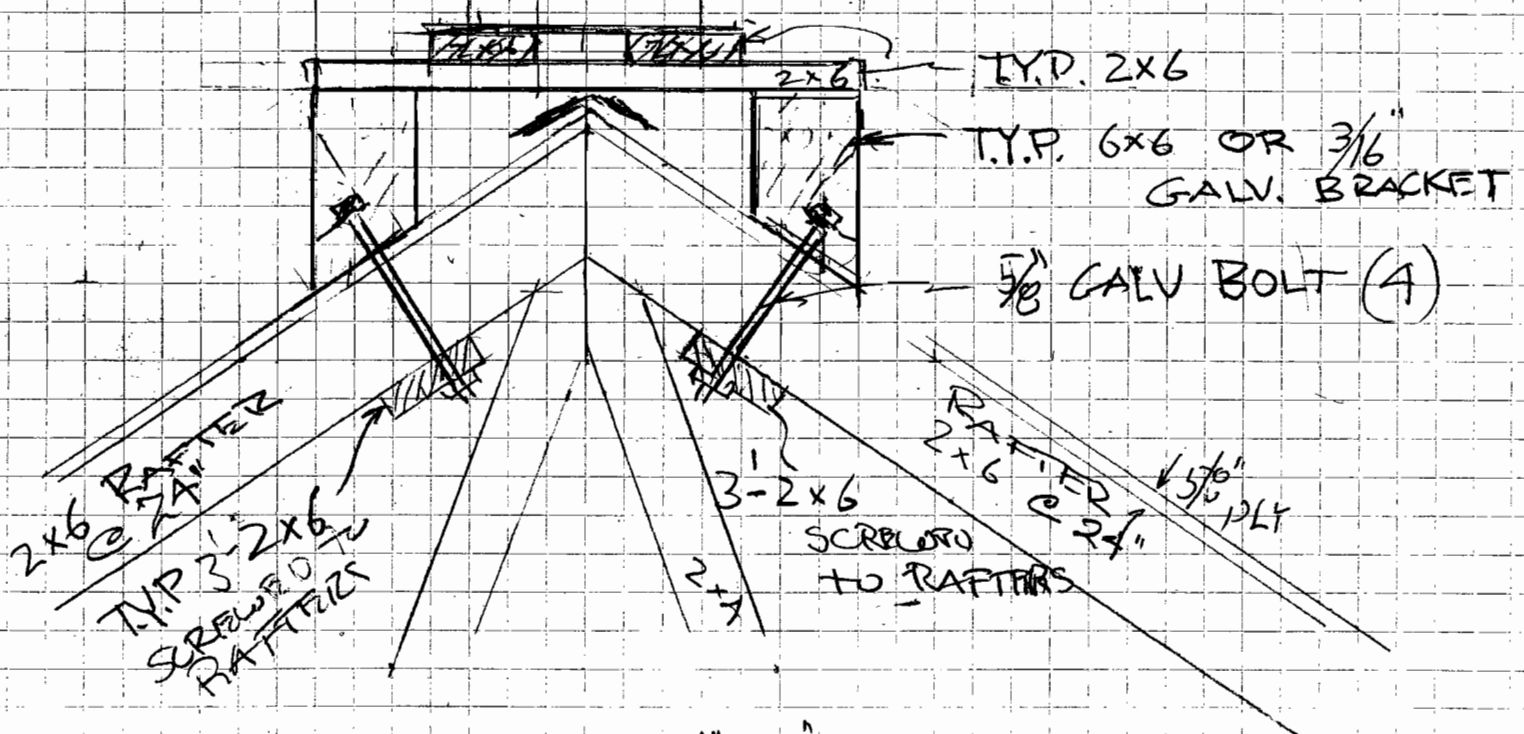

OR: FOUR-4"x6" GALVANIZED BRACKETS BOLTED TO 2x6s UNDERRAFT

