




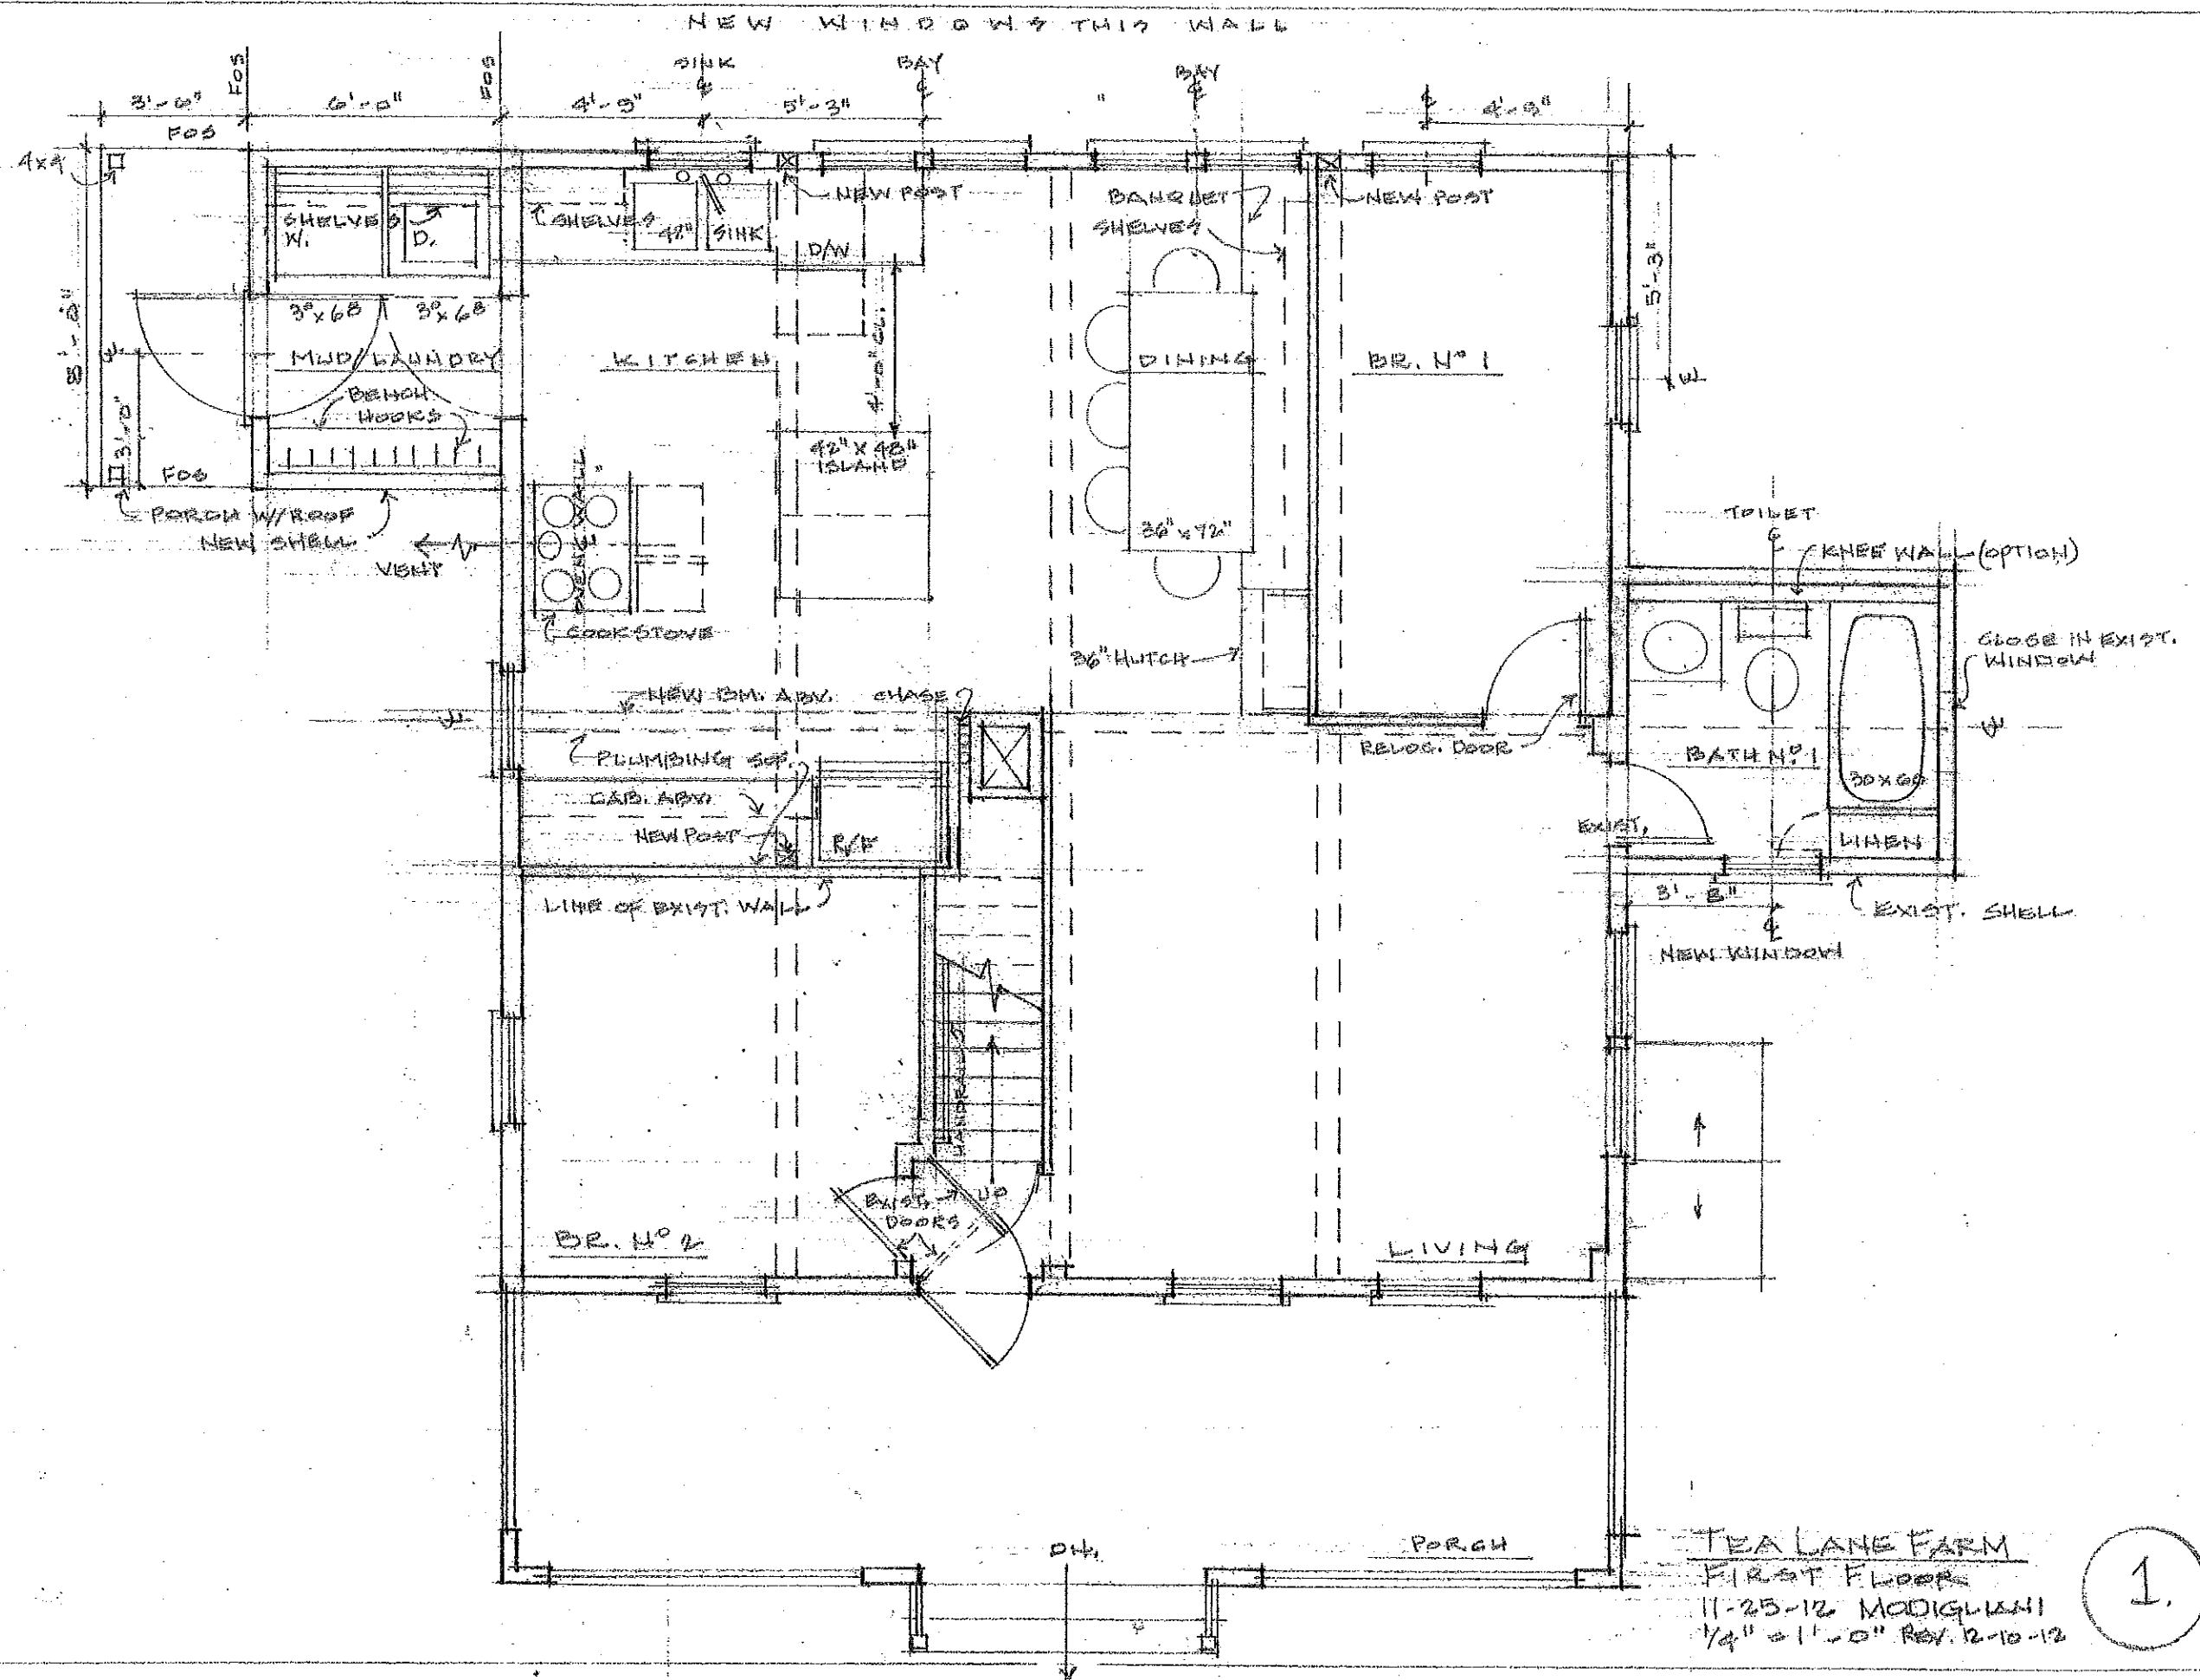



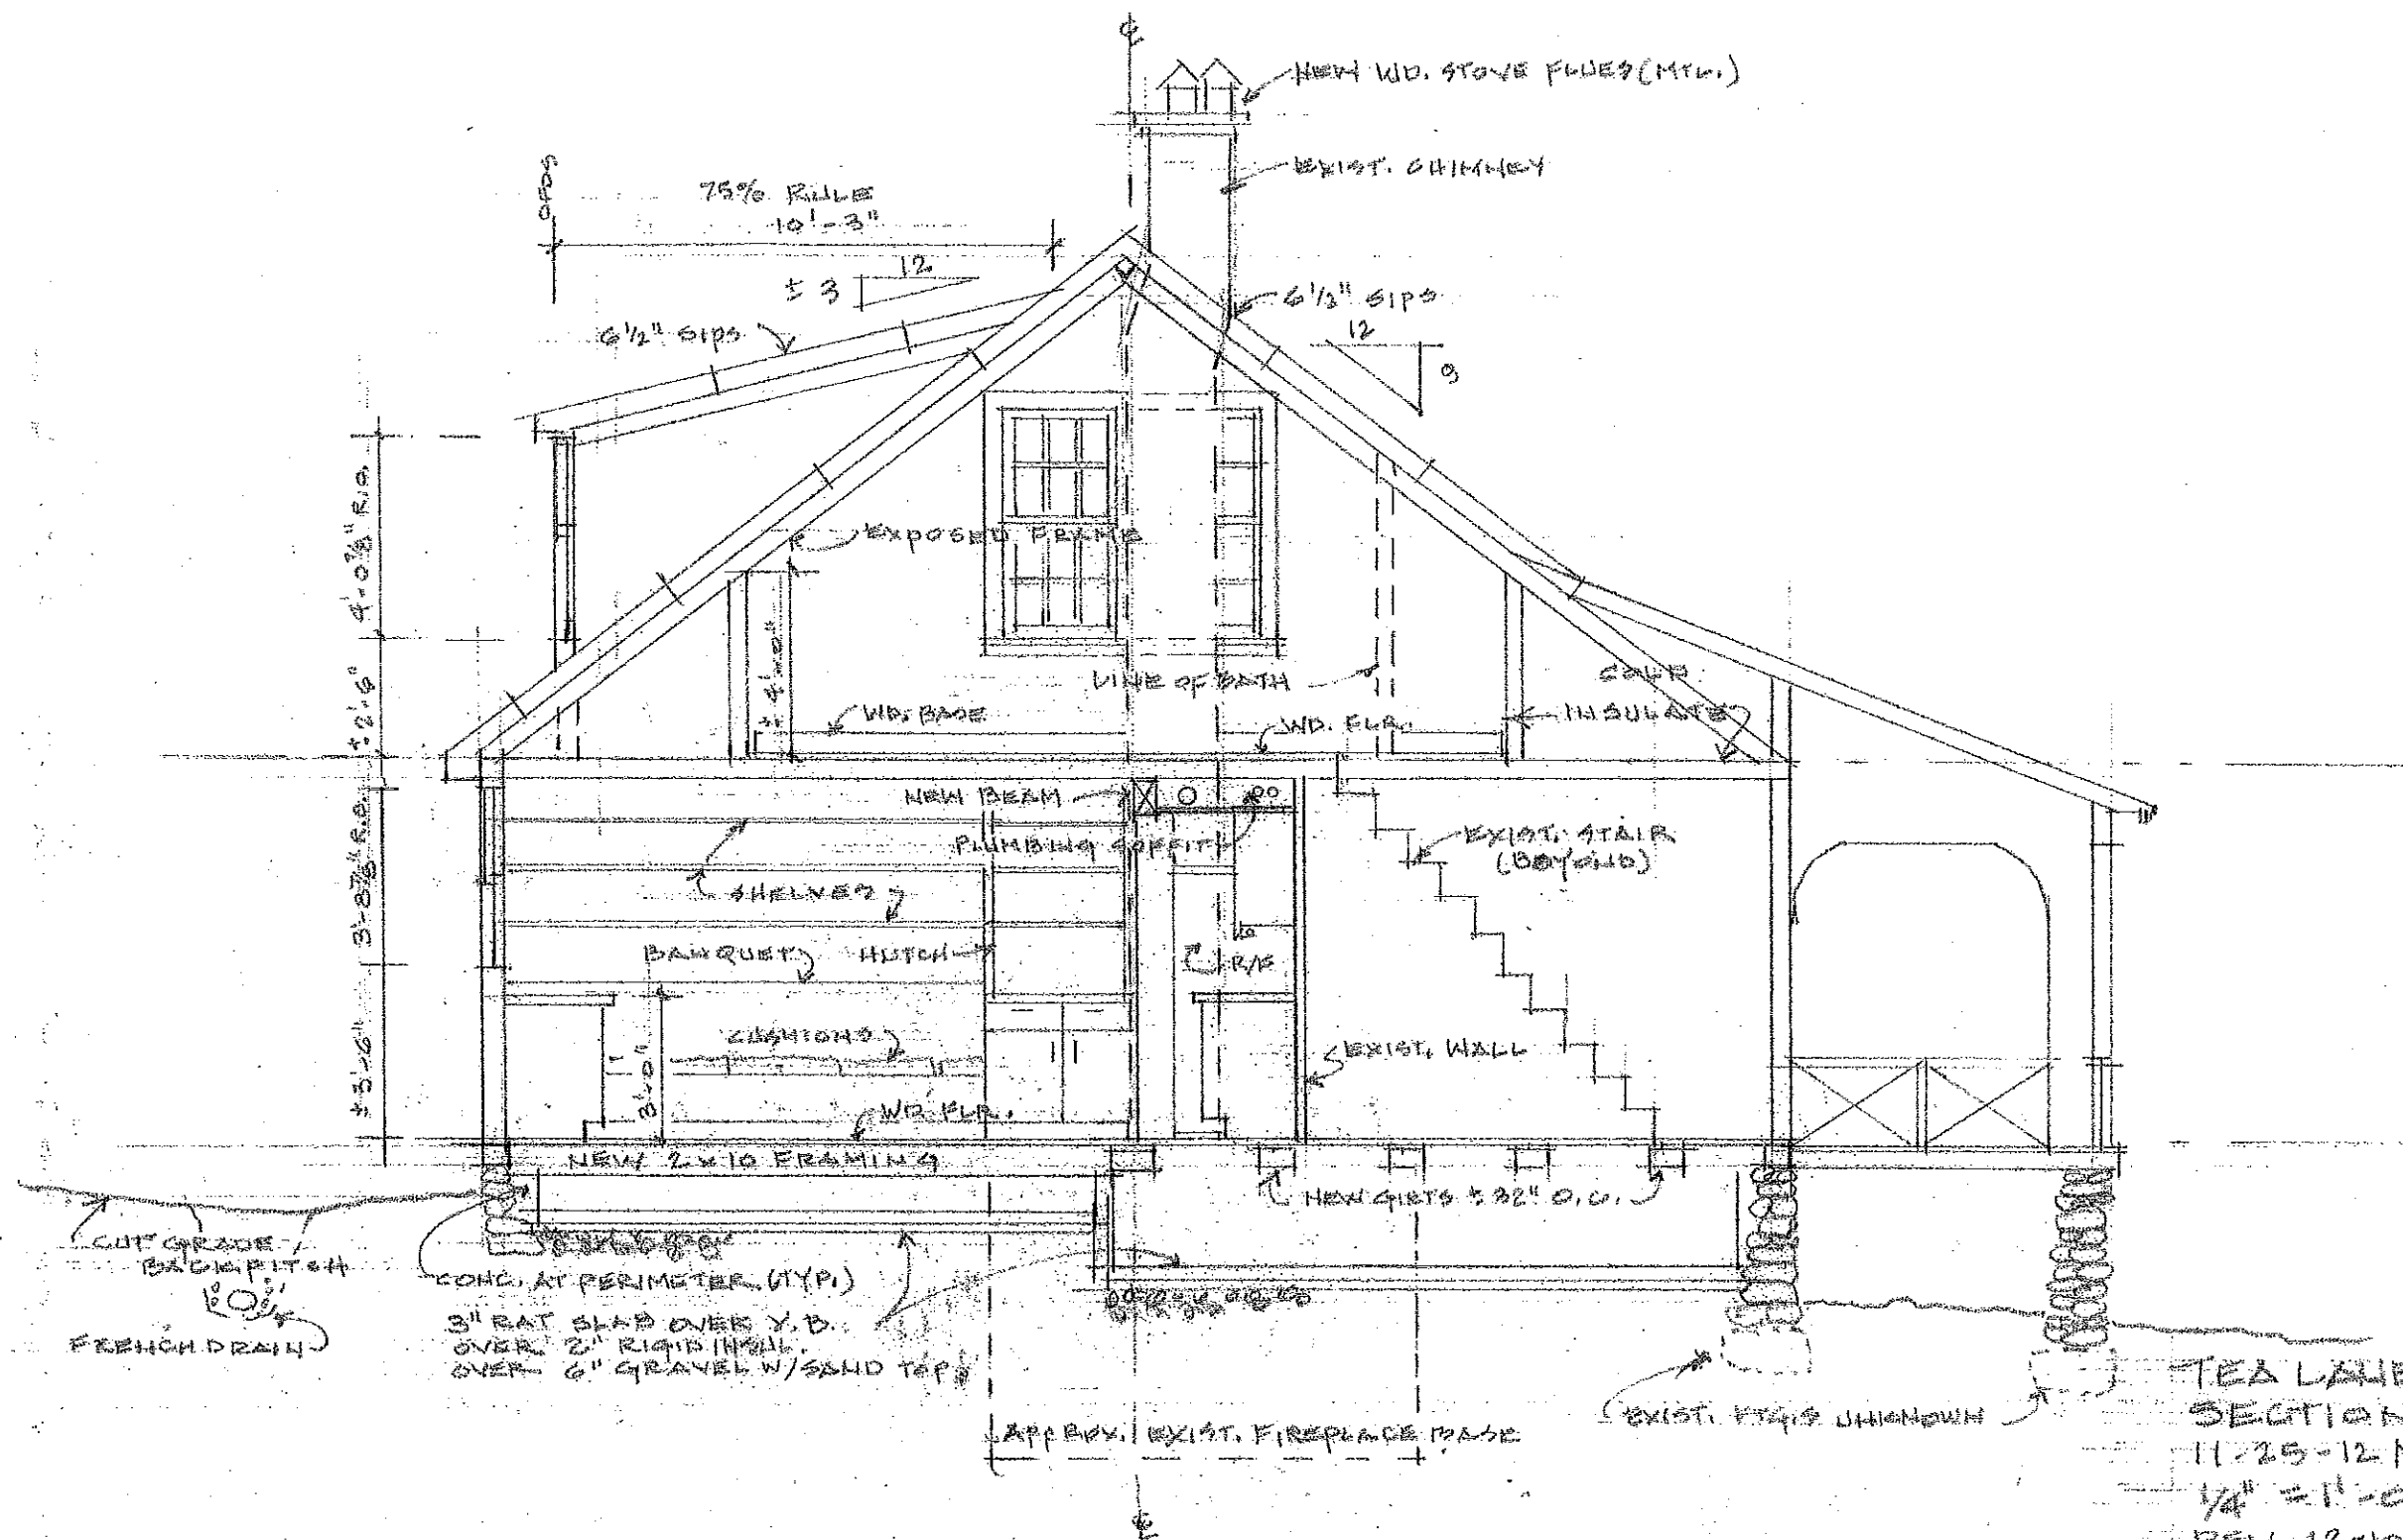


TEA LAKE FARM  
 SECTION  
 11-25-12 MODIGLIANI  
 1/4" = 1'-0"  
 REV. 12-10-12

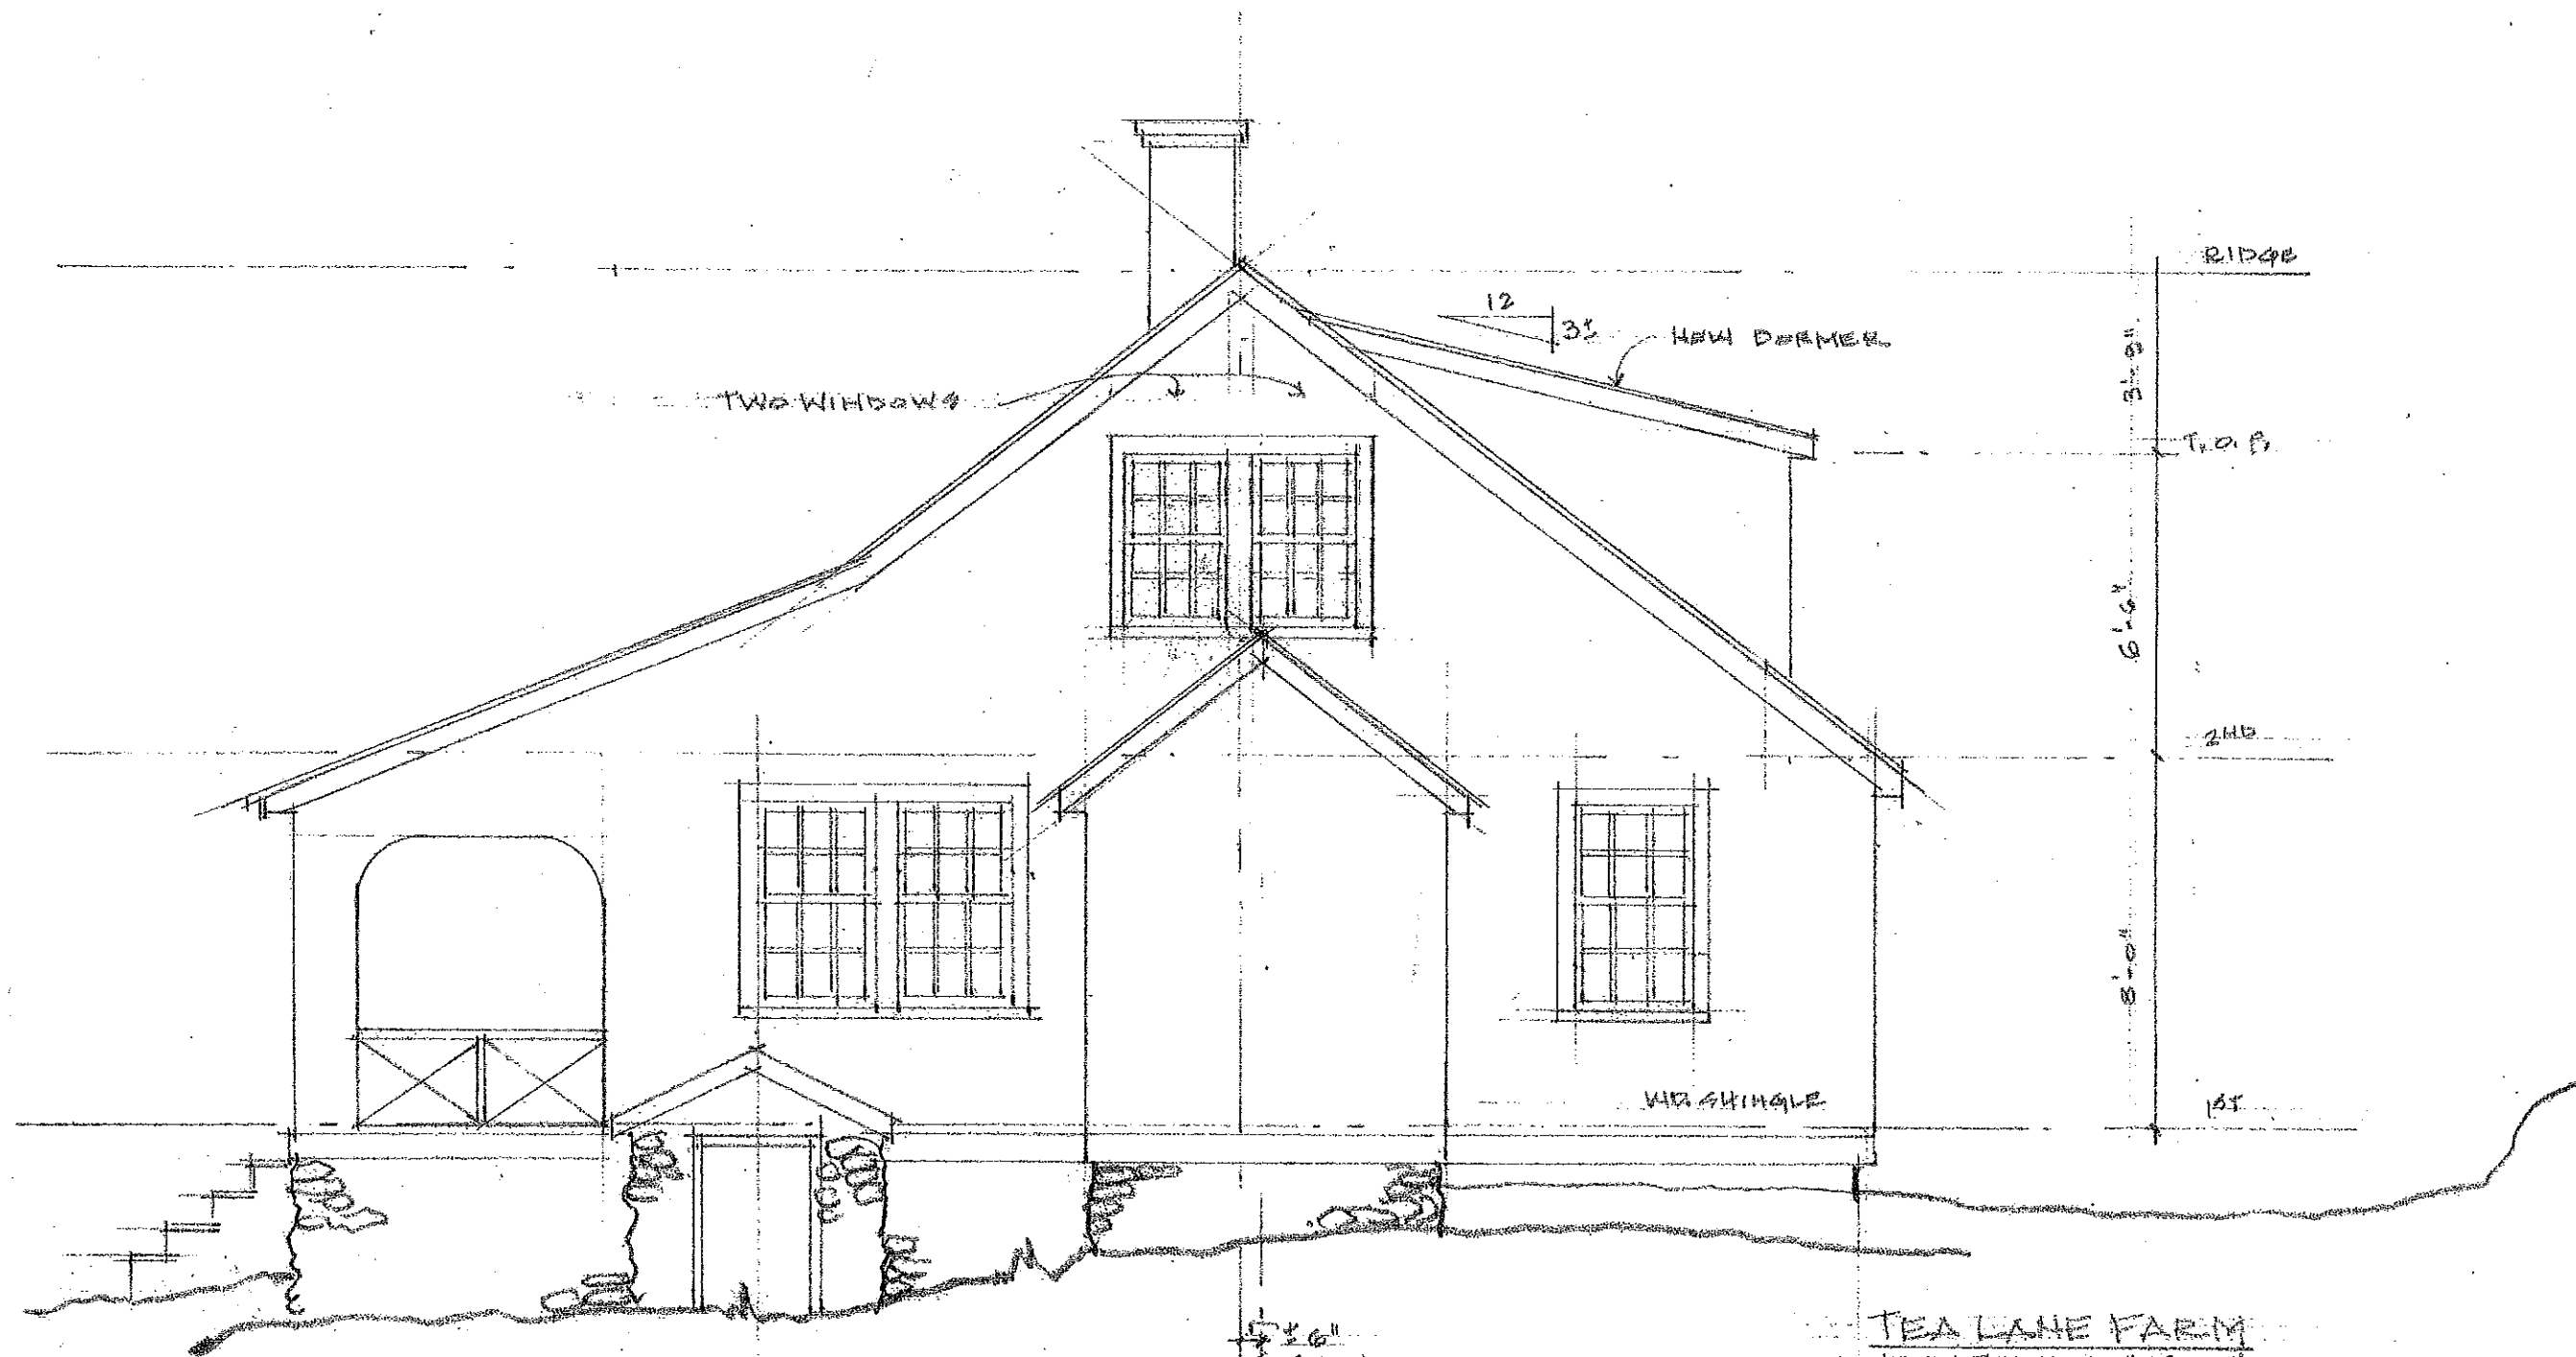


1/2" = 6"  
BATH  
HOUSE

TEA LANE FARM  
EAST ELEVATION  
11-25-12 MODQUAH  
1/4" = 1'-0"  
REV. 12-10-12

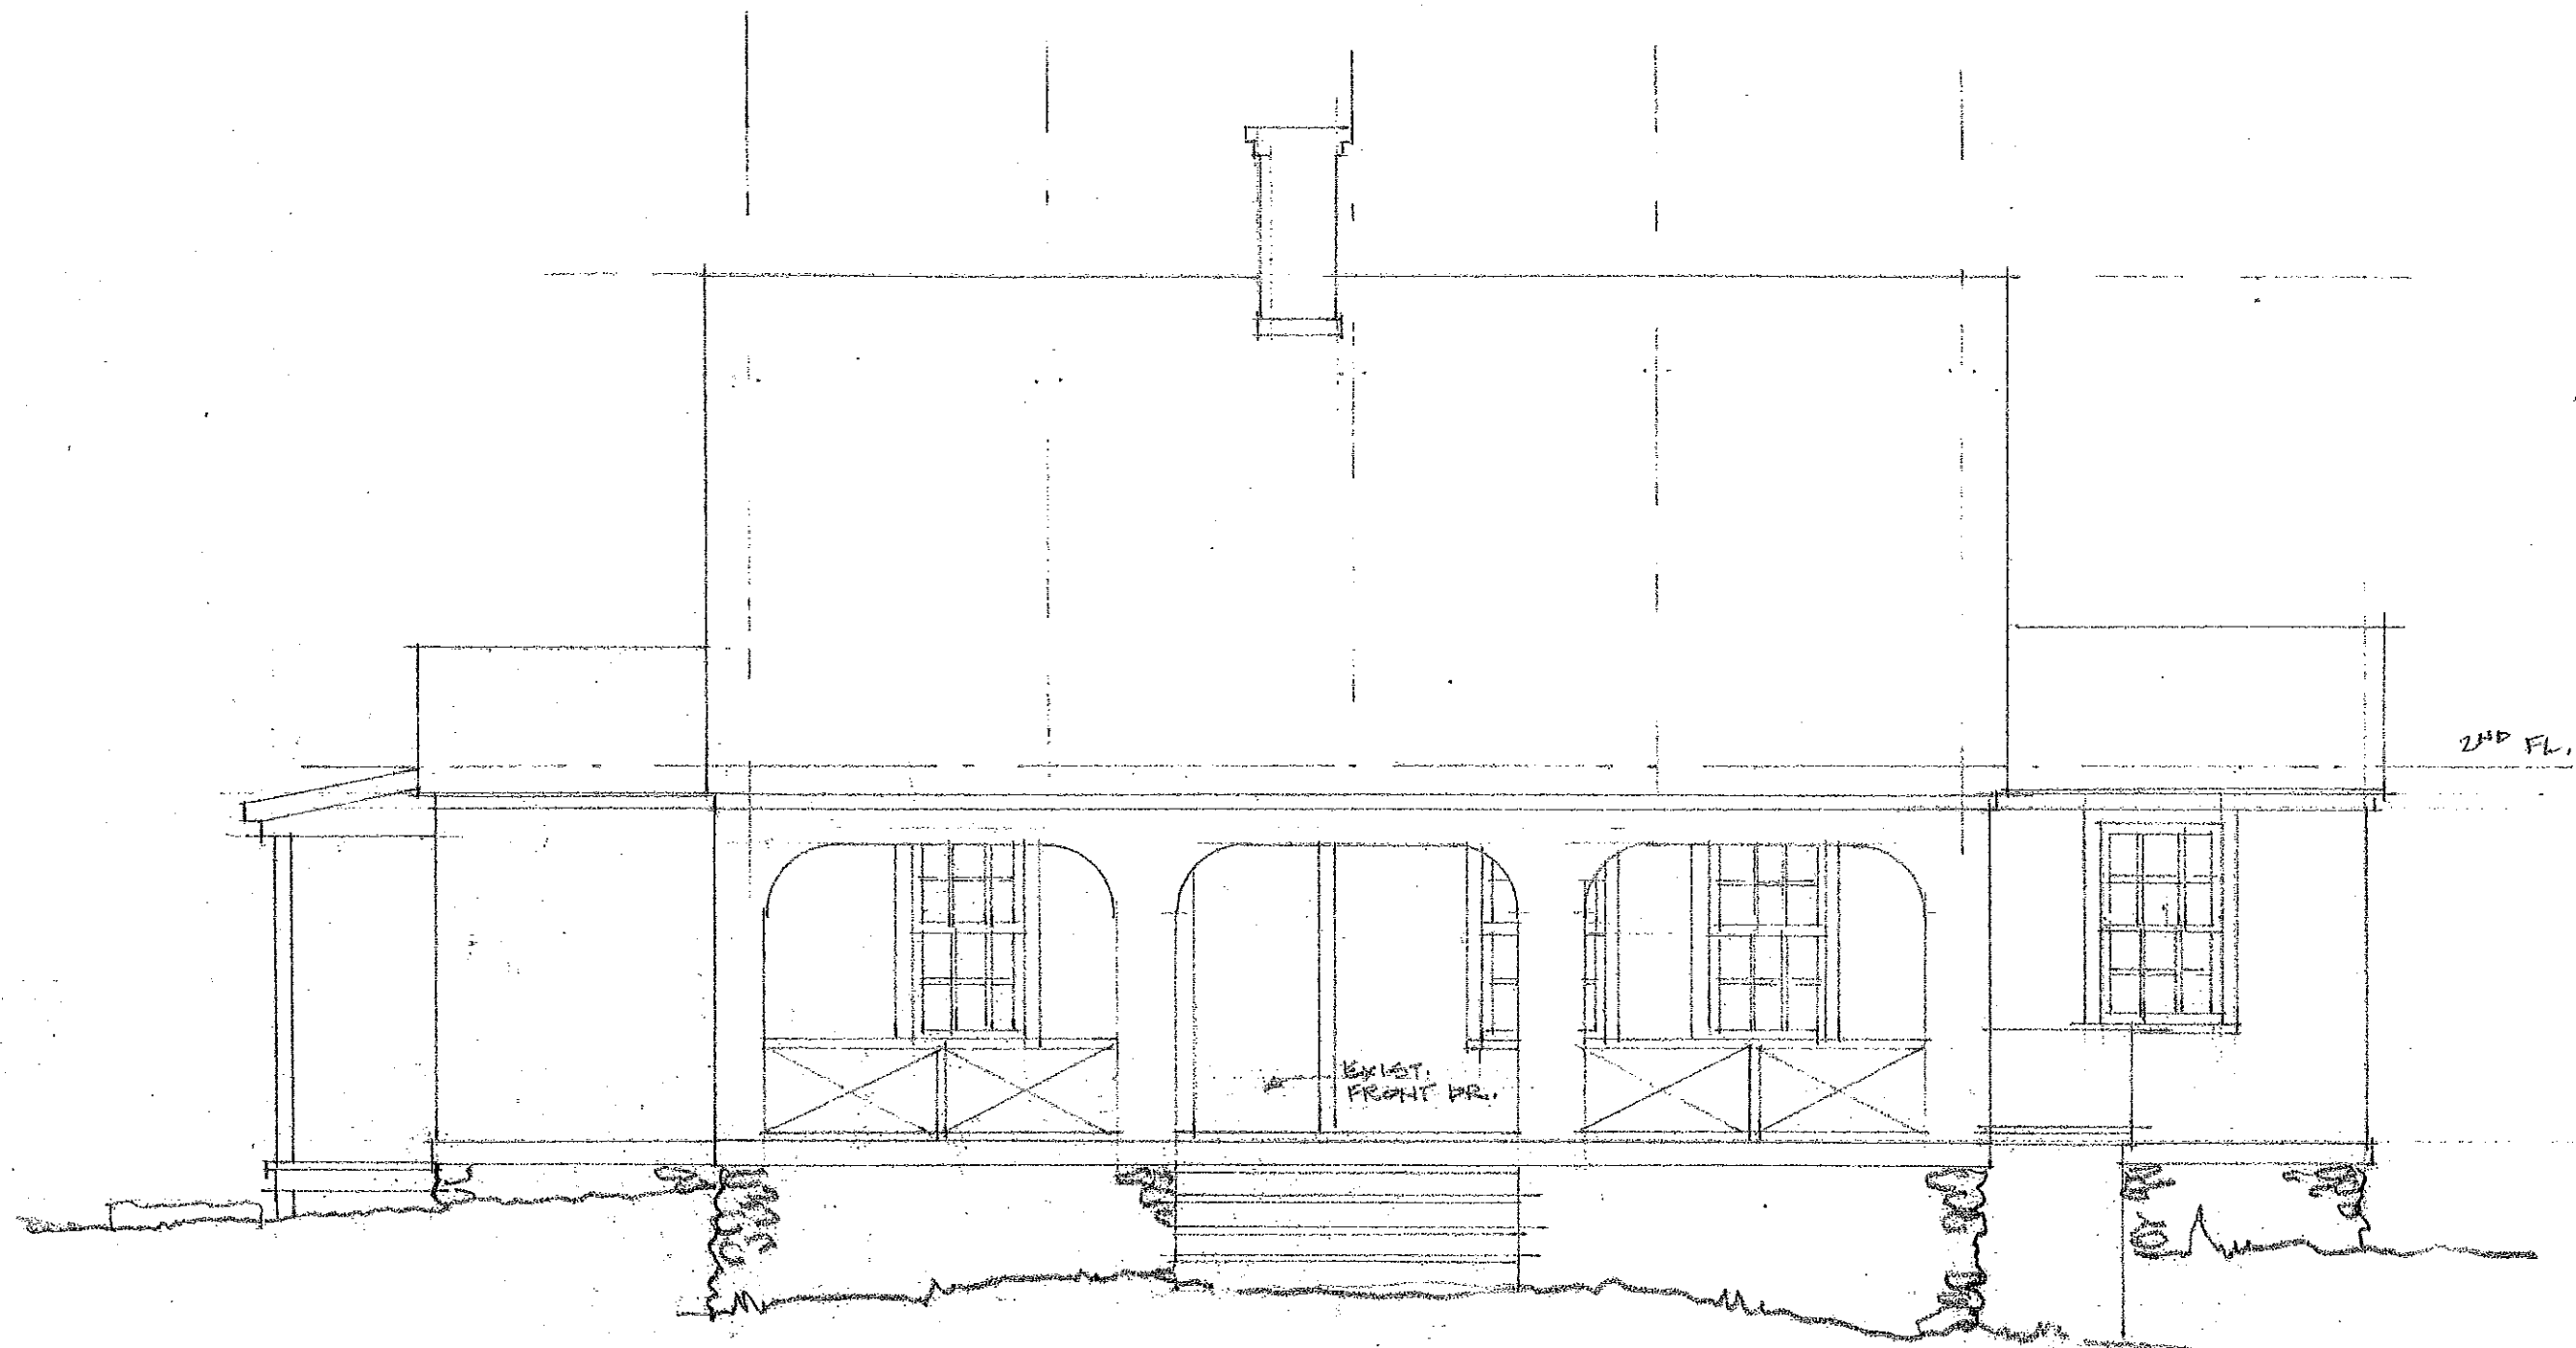

TEA LANE FARM  
SOUTH ELEVATION  
11-25-12 MODIFIED  
1/4" = 1'-0"  
REV. 12-10-12

5

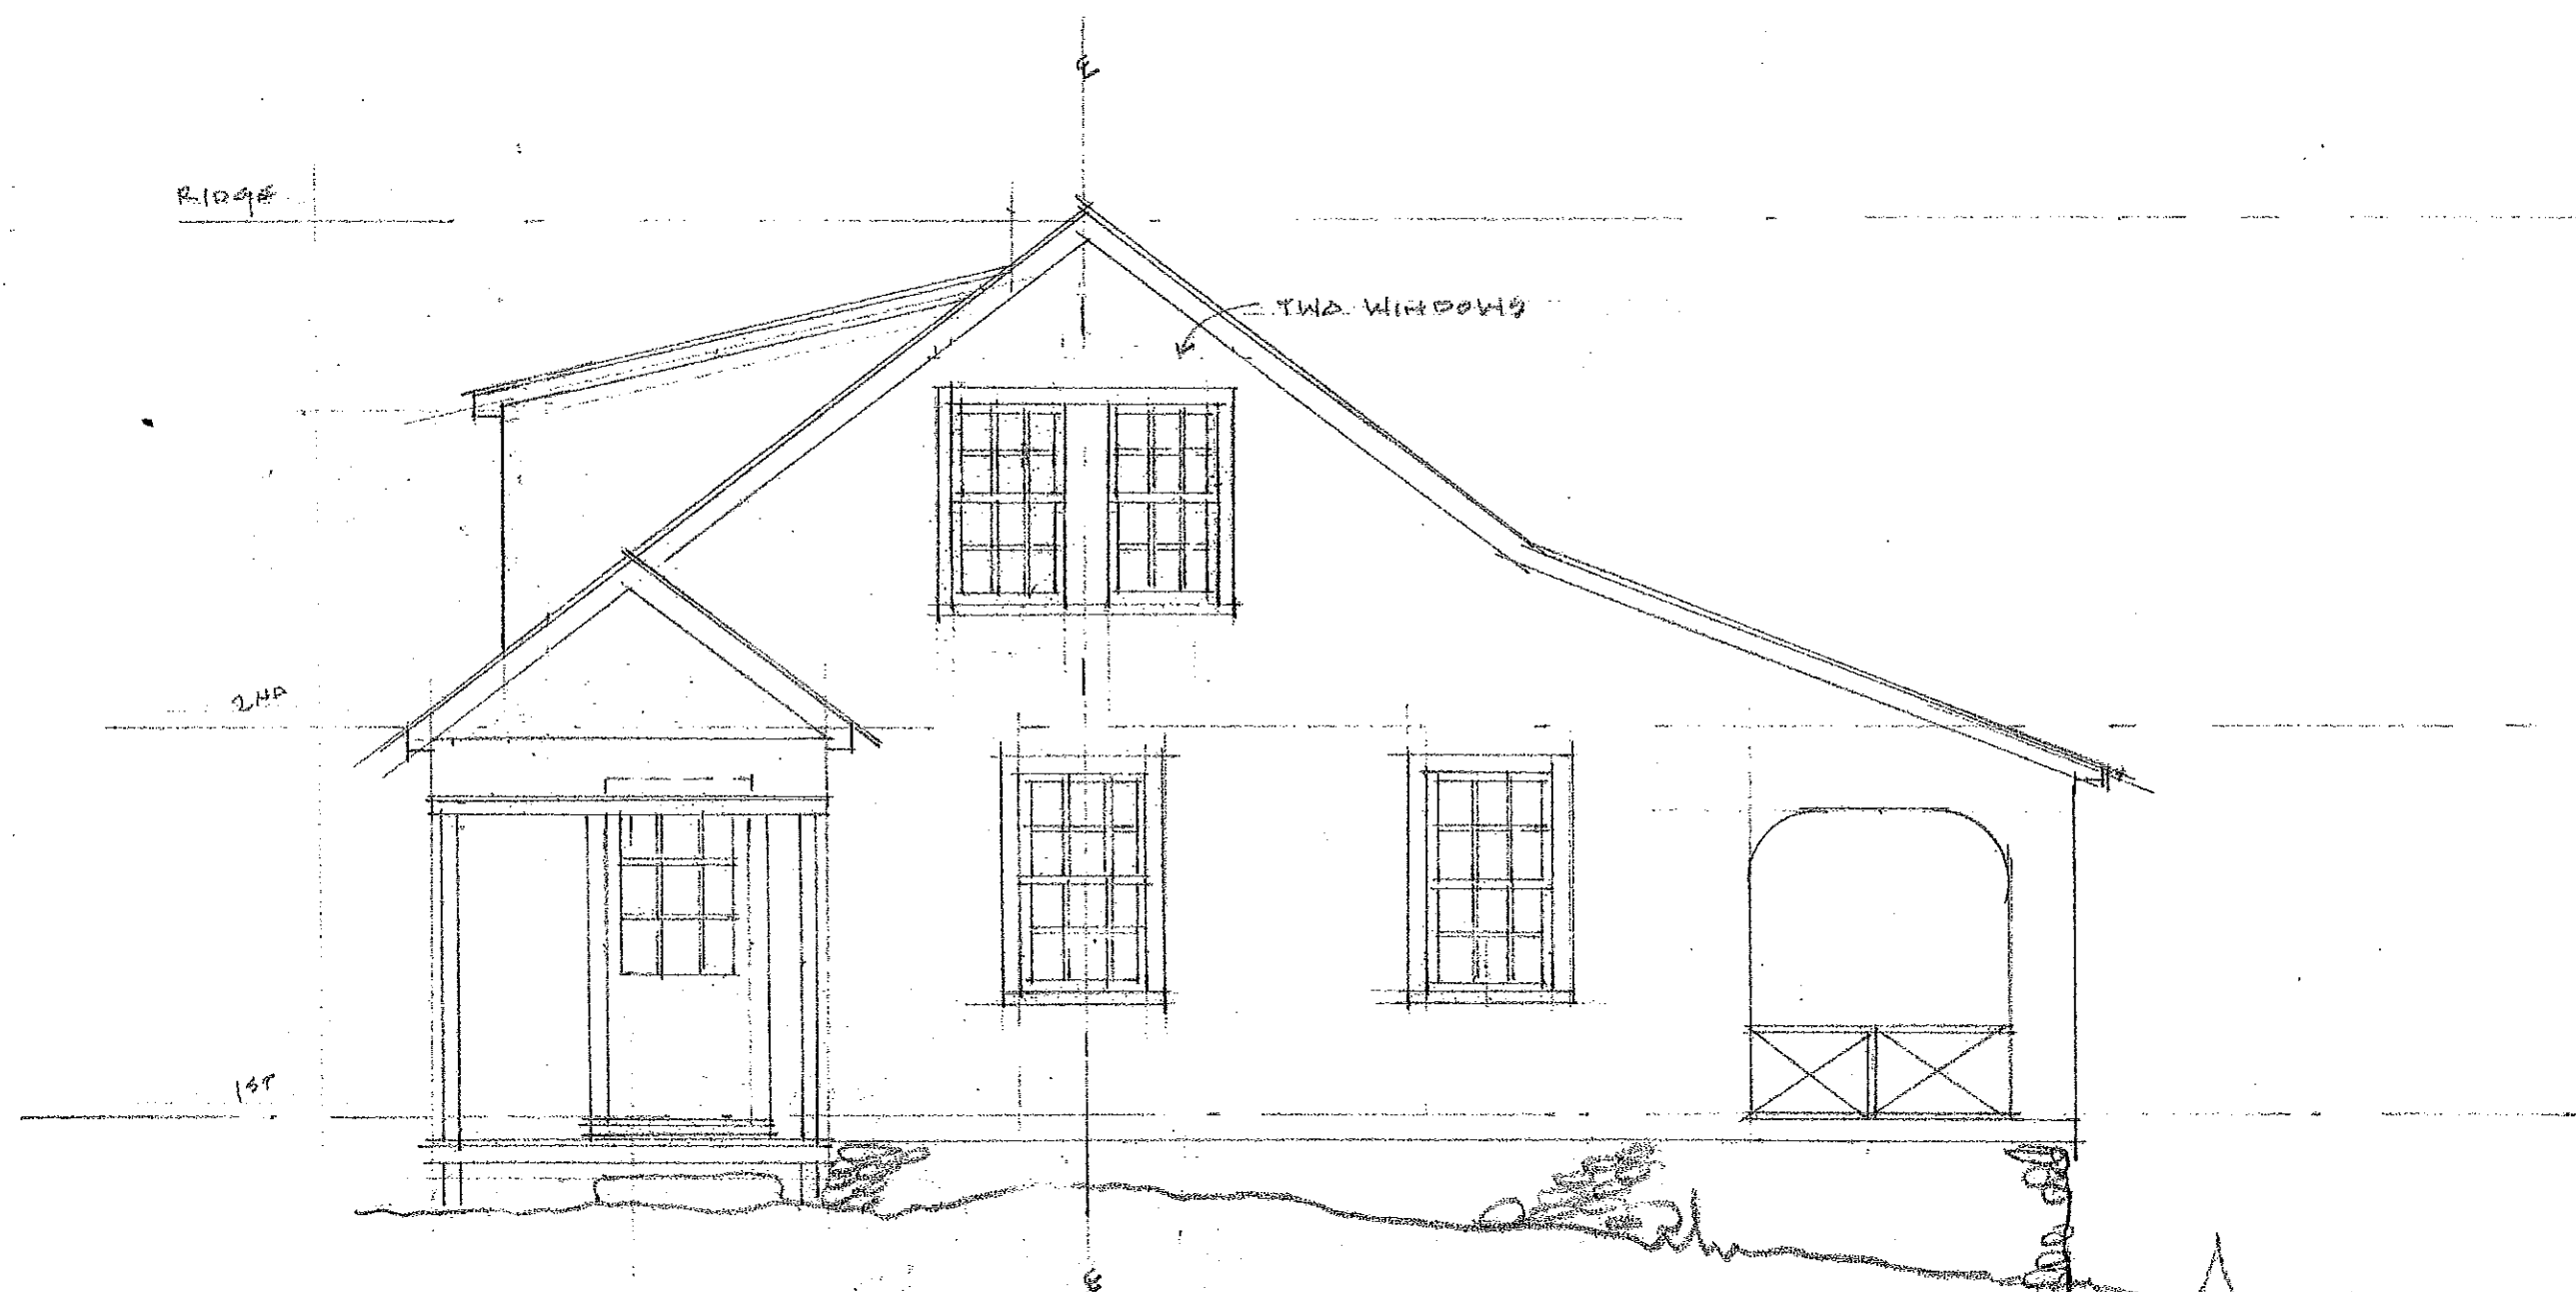

TEALANE FARM  
WEST ELEVATION  
11-25-12 MODIGLIANI  
1/4" = 1'-0"  
REV. 10-10-12

RIDGE

± 10'-3"

2ND

± 8'-0"

1ST

WD. SHINGLE

TEA LANE FARM  
NORTH ELEVATION  
11-25-12 MODIGHATI  
1/4" = 1'-0"  
REV. 12-10-12