


TO MEMPHIS - TRANSIT DR

PLAN 1" = 2'

K.A. HEALY
APRIL 11 2013
WEST ISBURY MA

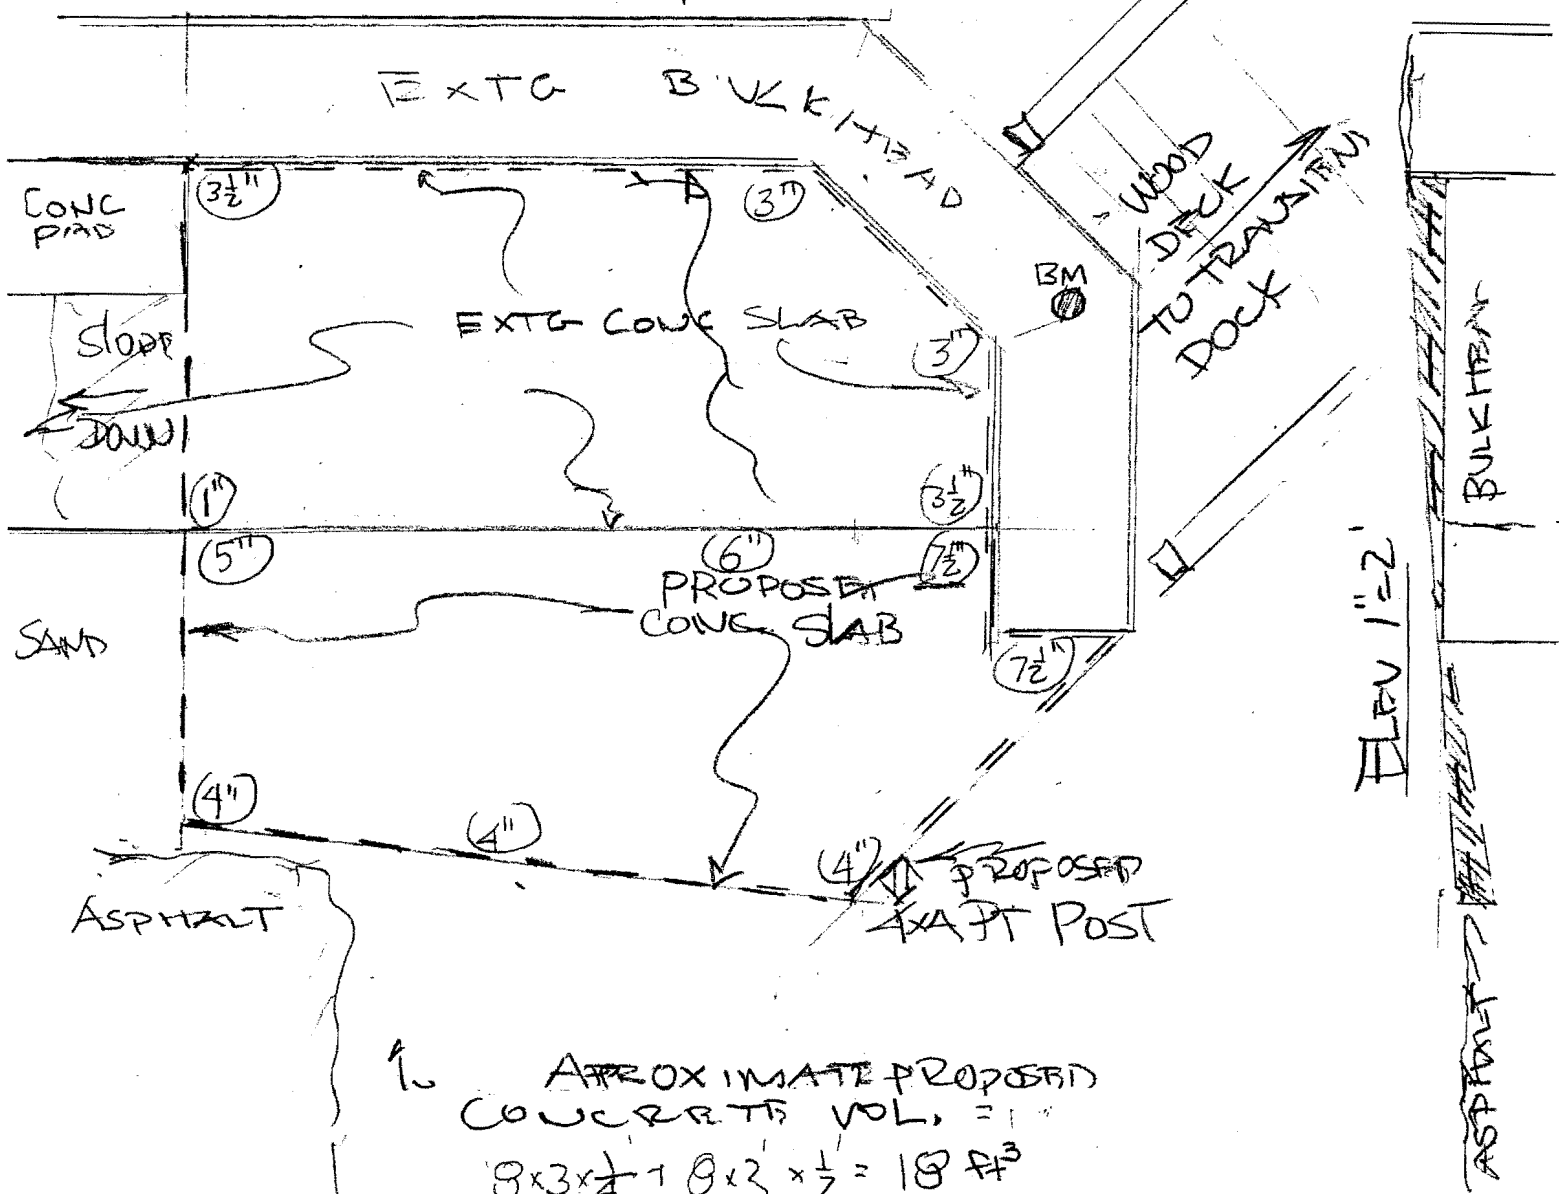

1. APPROXIMATE PROPOSED
CONCRETE VOL. = 1'
 $8 \times 3 \times \frac{1}{4} + 8 \times 3 \times \frac{1}{2} = 18 \text{ ft}^3$

2. 6" x 6" x $\frac{1}{2}$ " STEEL MESH
IN ENTIRE PROPOSED
CONCRETE SLAB

3. 3,730 BAGS "SAKRETT HI STRENGTH" CONC.
OR $\frac{2}{3} \text{ YD}^3$ 3500 PSI MIX

4. PLACE AS DRY AS POSSIBLE
ROUGH FLOAT FINISH, KEEP MOIST
FOR 5 DAYS.

APR 12 2013