


PROPOSED SIDEWALK & CROSSWALKS STATE ROAD & SOUTH ROAD, CHILMARK

N.T.S.

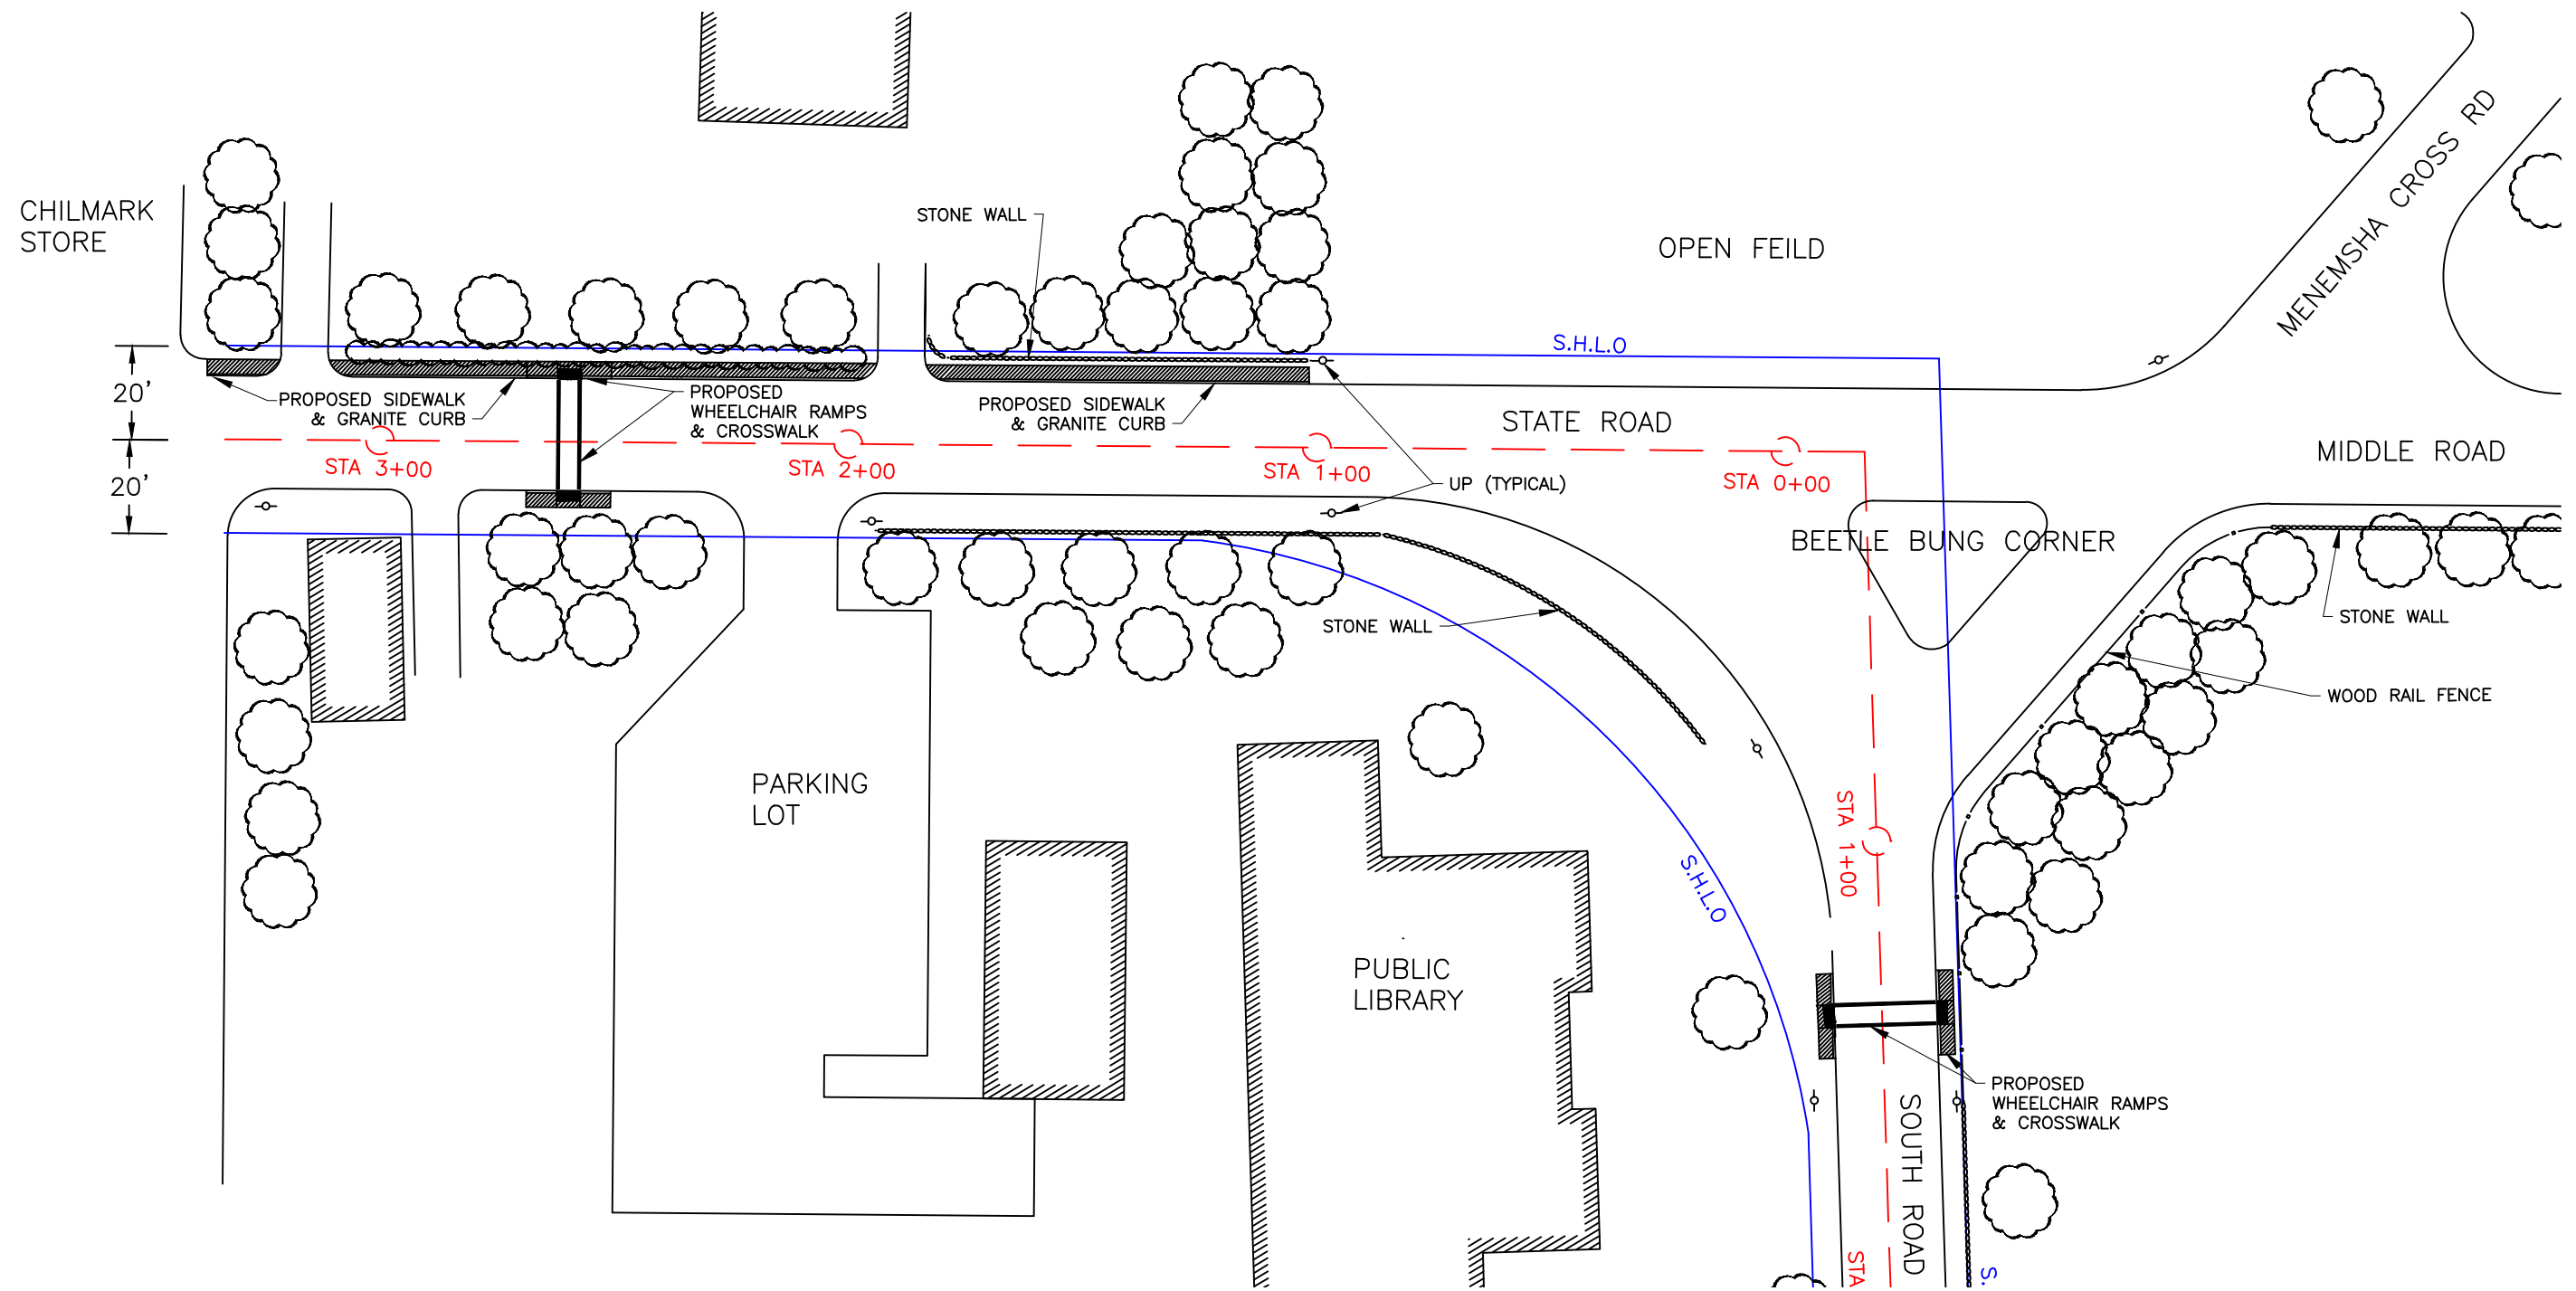

DRAWN BY: R. Antoine
CHECKED BY: G. Ayoub, PE
DATE: 9/23/14