


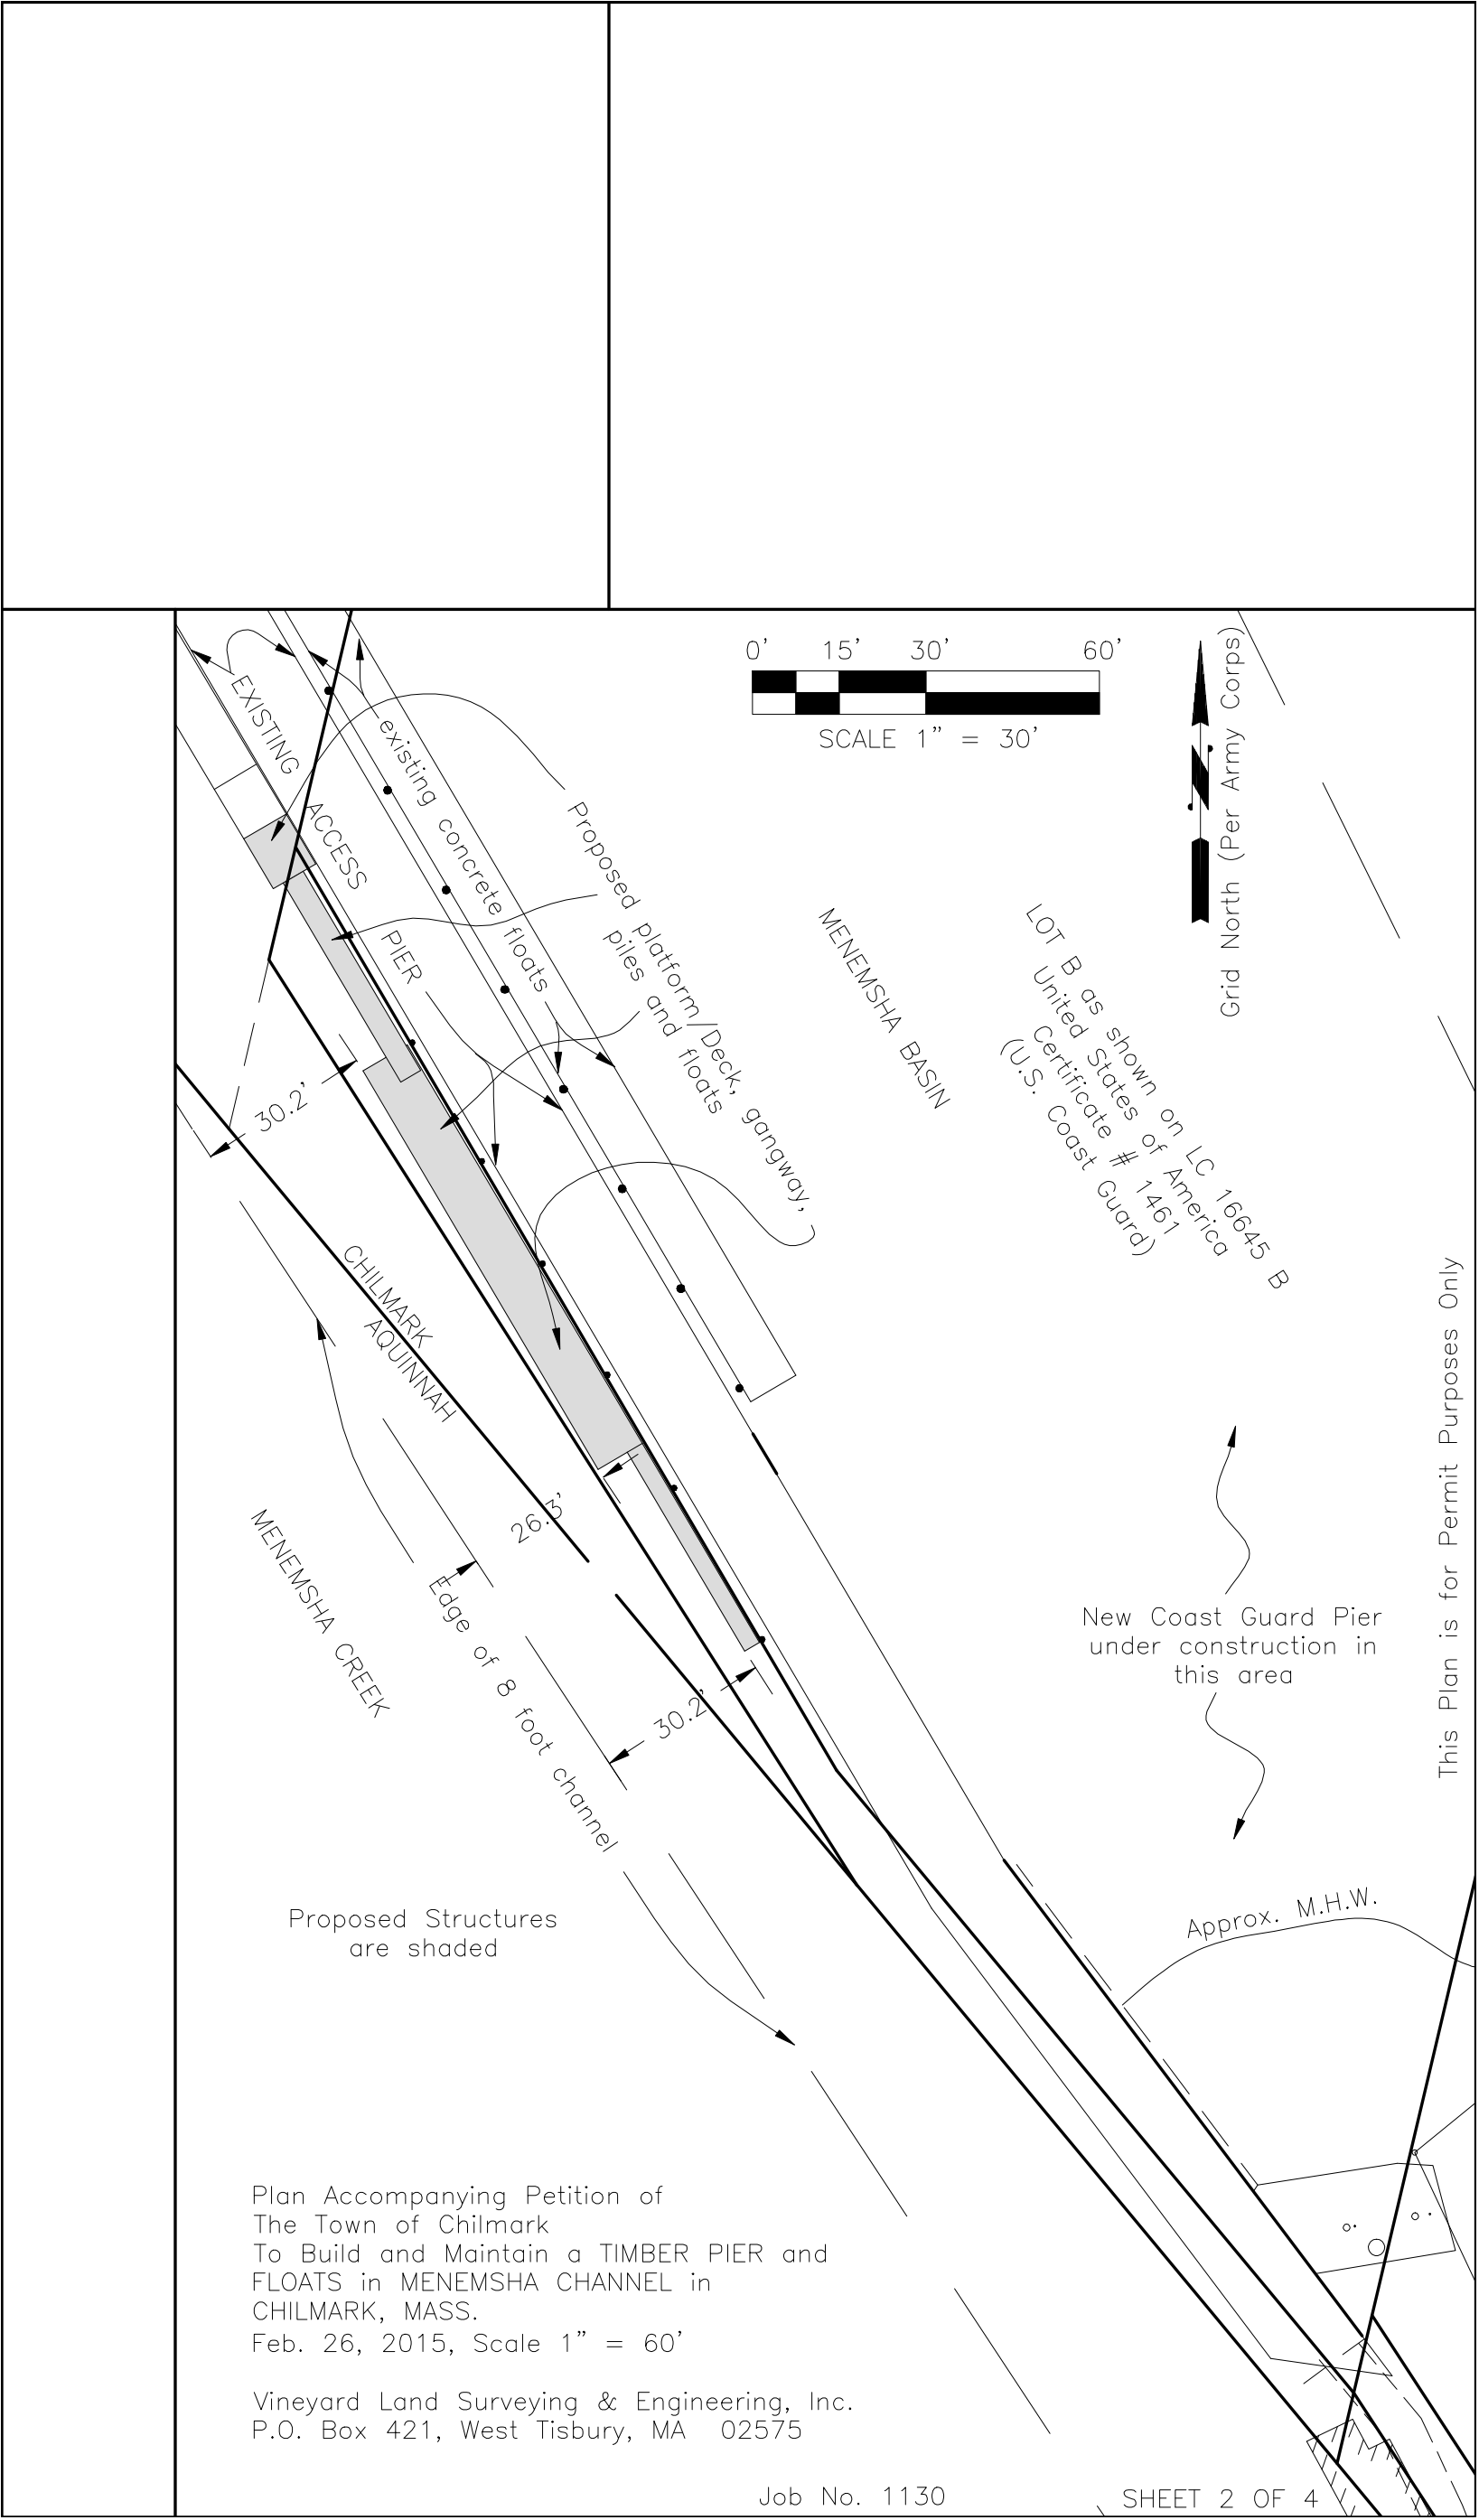

Plan Accompanying Petition of
The Town of Chilmark
To Build and Maintain a TIMBER PIER and
FLOATS in MENEMSHA CHANNEL in
CHILMARK, MASS.
Feb. 26, 2015, Scale 1" = 60'

Vineyard Land Surveying & Engineering, Inc.
P.O. Box 421, West Tisbury, MA 02575