

**DEPARTMENT OF ENVIRONMENTAL PROTECTION
WATERWAYS REGULATION PROGRAM**

**Notice of License Application Pursuant to M.G.L. Chapter 91
Waterways License Application Number W16-4702
Frederick N. Khedouri**

NOTIFICATION DATE: November 28, 2016

Public notice is hereby given of the waterways application by Frederick N. Khedouri to construct an extension to an existing authorized pier at 10 Harbor Hill Road, in the municipality of Chilmark, in and over flowed tidelands of Menemsha Harbor. The proposed project has been determined to be water-dependent.

The Department will consider all written comments on this Waterways application received by within 30 days subsequent to the "Notification Date". Failure of any aggrieved person or group of ten citizens or more, with at least five of the 10 residents residing in the municipality(s) in which the license or permitted activity is located, to submit written comments to the Waterways Regulation Program by the Public Comments Deadline will result in the waiver of any right to an adjudicatory hearing in accordance with 310 CMR 9.13(4)(c).

Additional information regarding this application may be obtained by contacting the Waterways Regulation Program at (508) 946-2748. Project plans and documents for this application are on file with the Waterways Regulation Program for public viewing, By appointment only, at the address below.


Written comments must be addressed to: Carlos T.B. Fragata, Environmental Analyst, DEP Waterways Regulation Program, 20 Riverside Drive, Lakeville, MA 02347





I certify that the property lines shown on this plan are the lines dividing existing ownerships, and that no new lines for division of existing ownership are shown.

I certify that this plan has been prepared in conformity with the rules and regulations of the Registers of Deeds of the Commonwealth of Massachusetts.



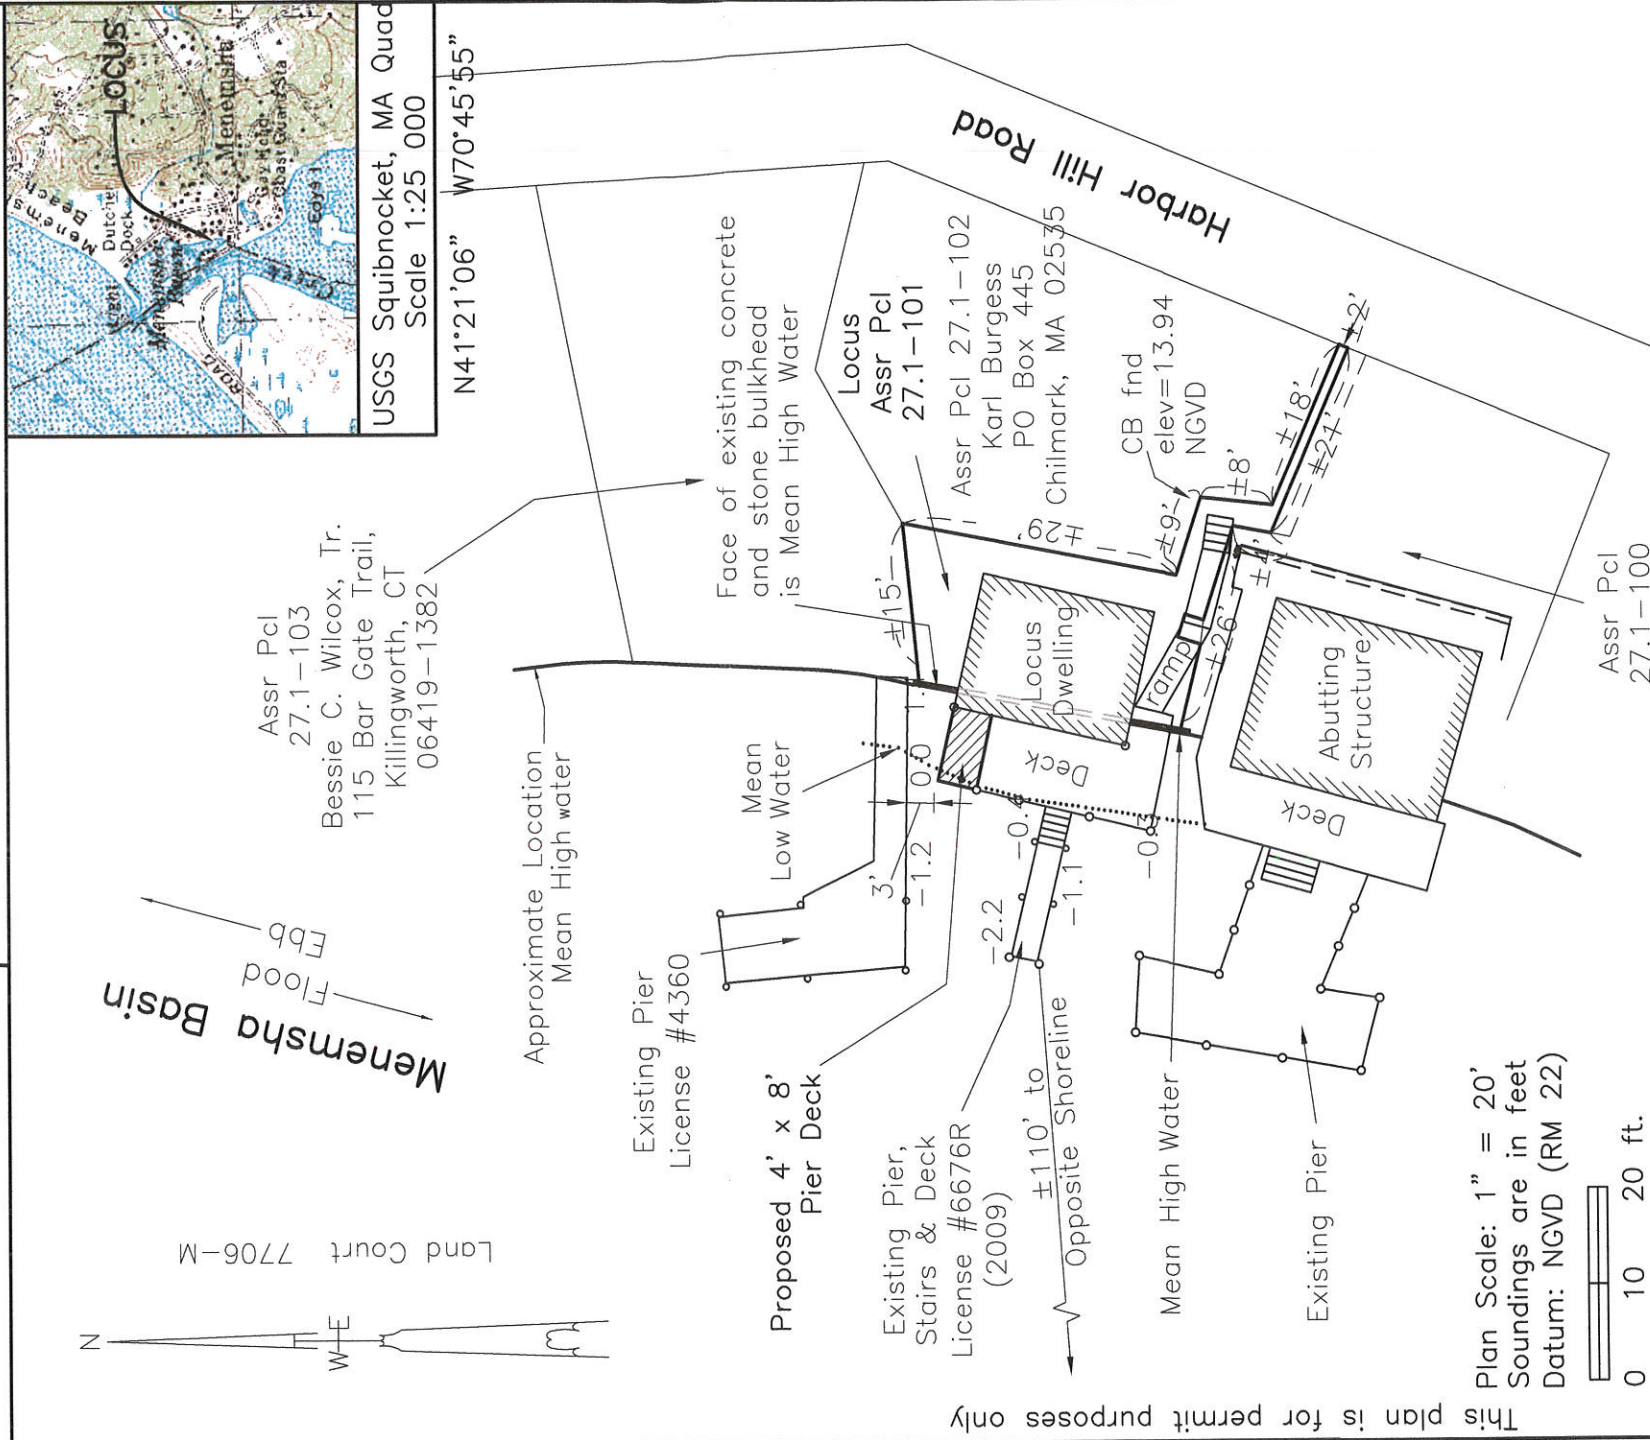


This plan is for permit purposes only



VINEYARD LAND SURVEYING
& ENGINEERING, INC.

12 Courmoyer Road, P.O. Box 421 West Tisbury, MA 02575
P 508.693.3774 F 508.693.8575

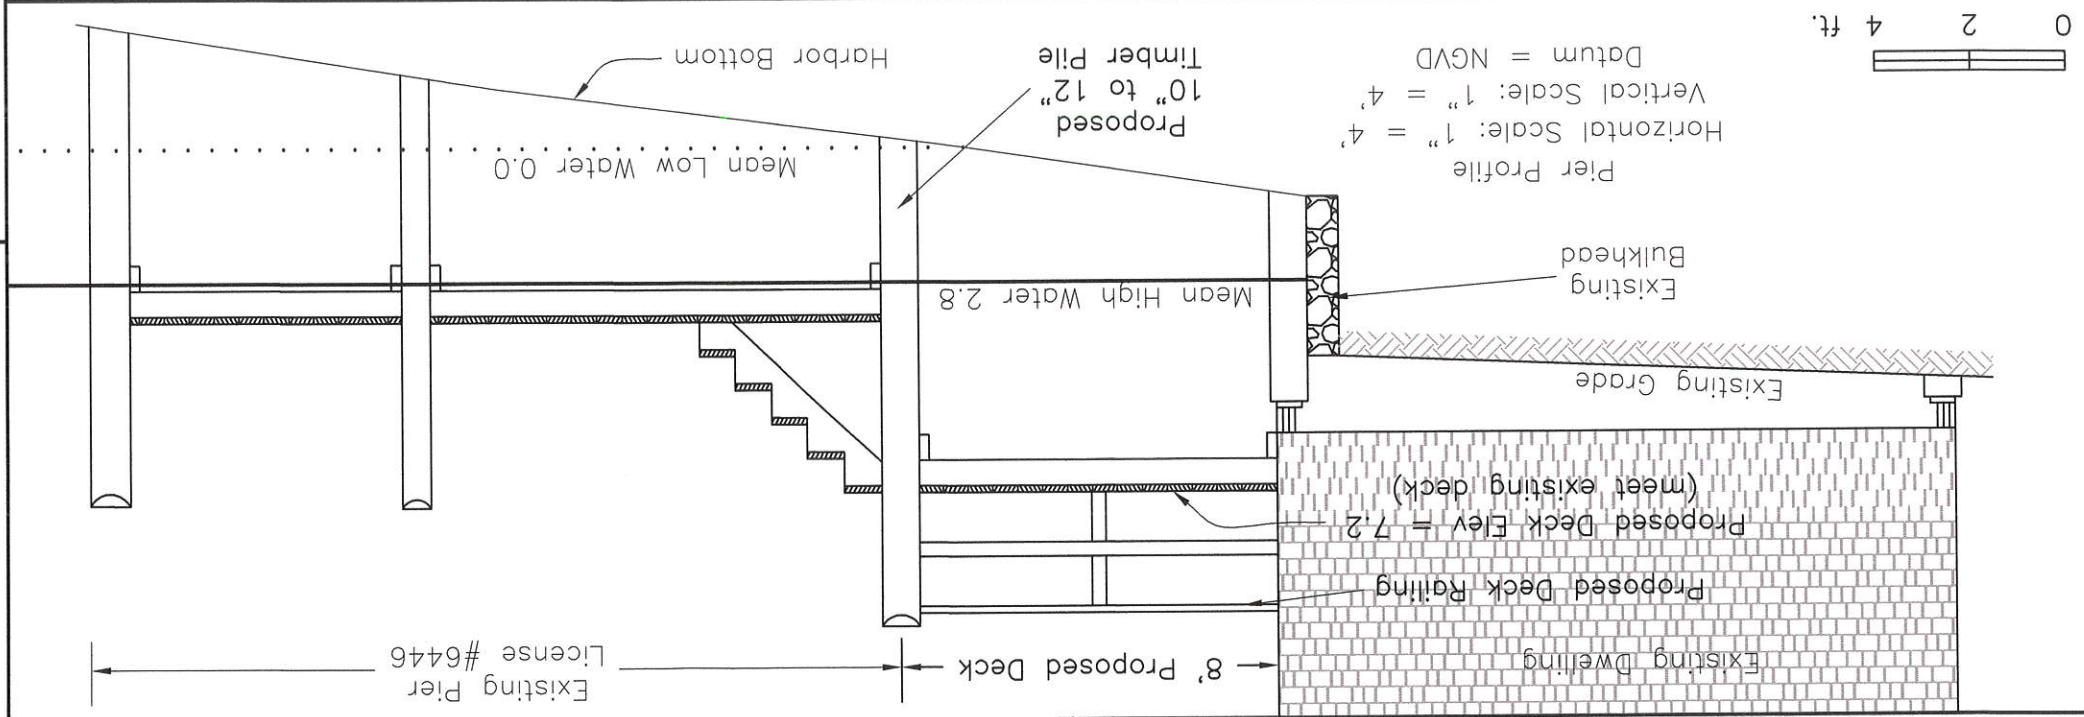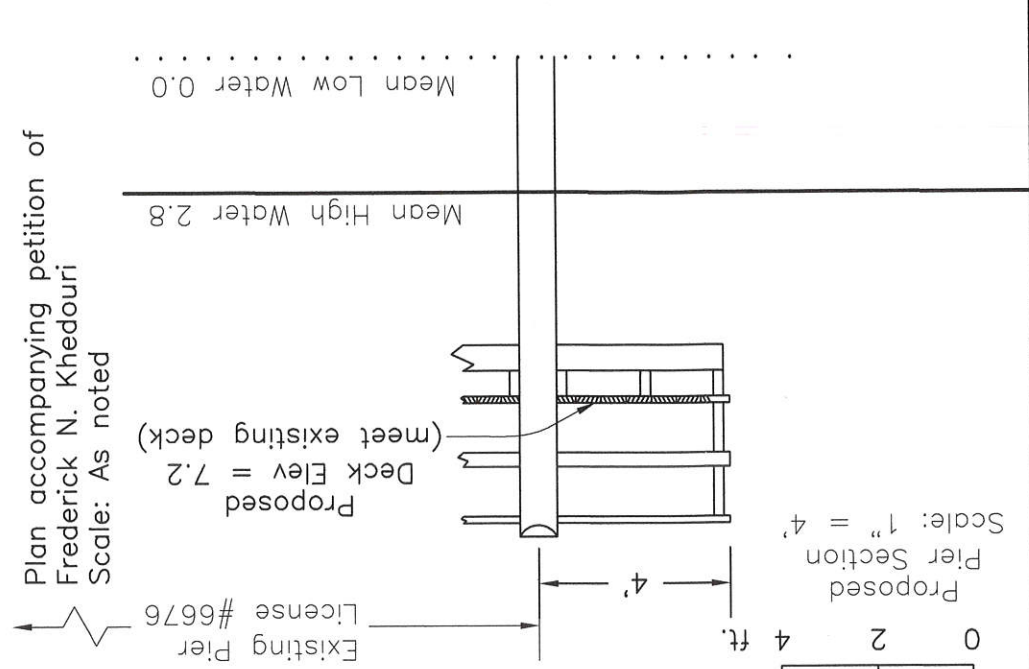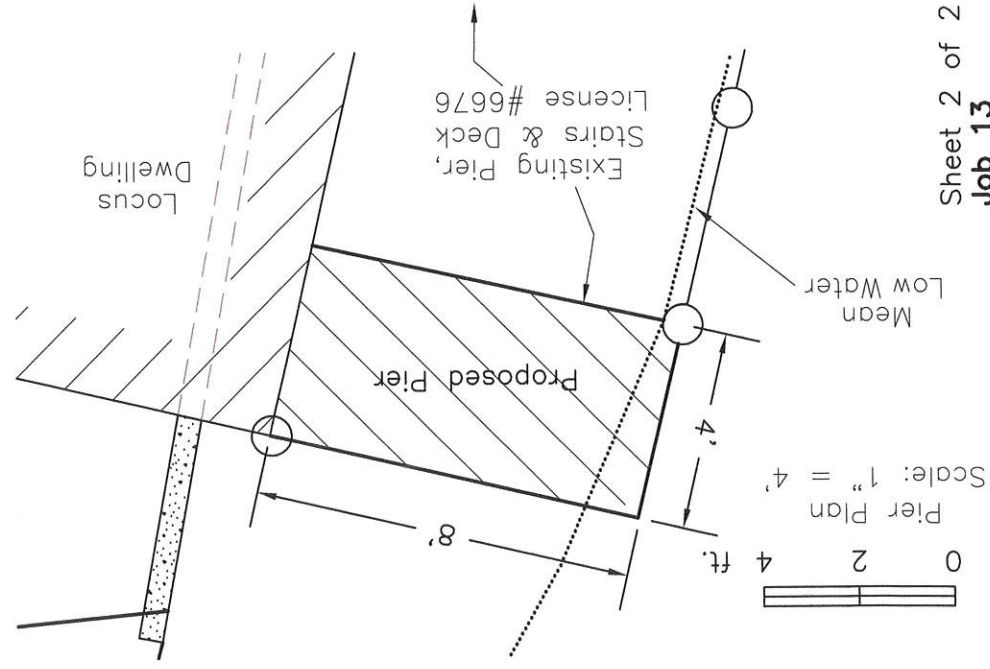

Plan accompanying petition of
Frederick N. Khedouri
Scale: As noted

