


# A-A TYPICAL ROAD CROSS SECTION

1" = 10'

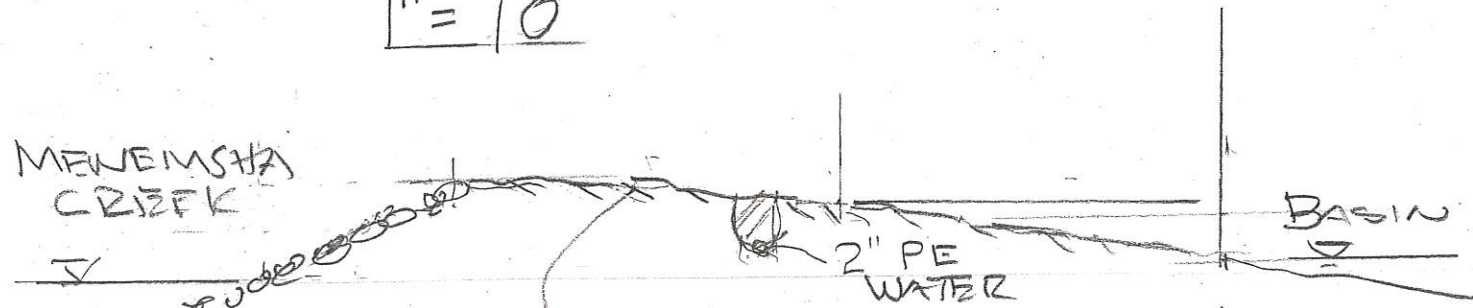

ROADWAY REGRADED WITH EXISTING SAND/GRAVEL TO SLOPE TO BASIN. EXISTING RUN OFF AREAS TO BE PRESERVED

BOAT HOUSE ROAD, HILMARK, MA  
PROPOSED REGRADED AFTER INSTALLATION OF 2" WATER LINE TO USE G BOATHOUSE.  
KENTA HEALY 11/22/16  
WEST TISBURY, MA  
PEMA #28498



## PLAN 1" = 20'

