

Wm Smith  
26-38




1"=90'



PROPOSED DRAINAGE

500' SWALE FOR TOWN OF  
CHILMARK MA

ELEV 1"=10'

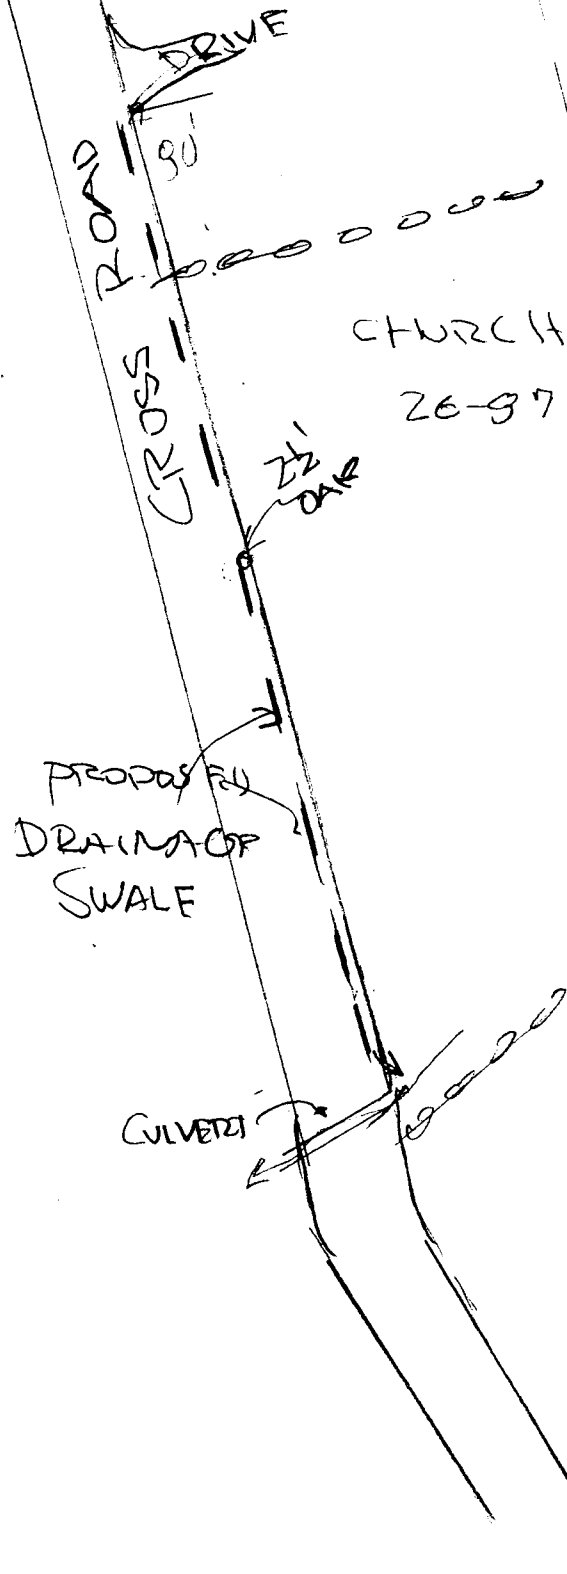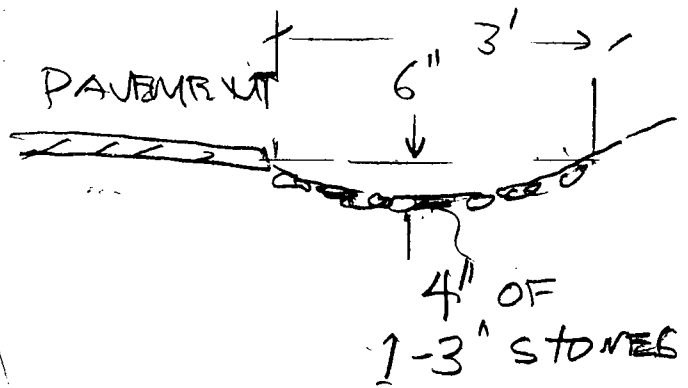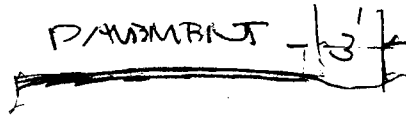

CHURCH  
26-37

TOWN  
OF CHILMARK

K.A. HEALY  
4/4/18  
WESTTisbury MA  
PBMA #28498