



PLAN  
1" = 30'


PROFILE  
HORIZ. 1" = 30'  
VERT. 1" = 30'

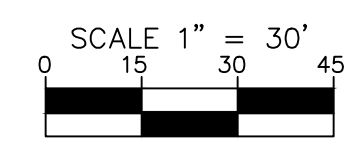


Section #1

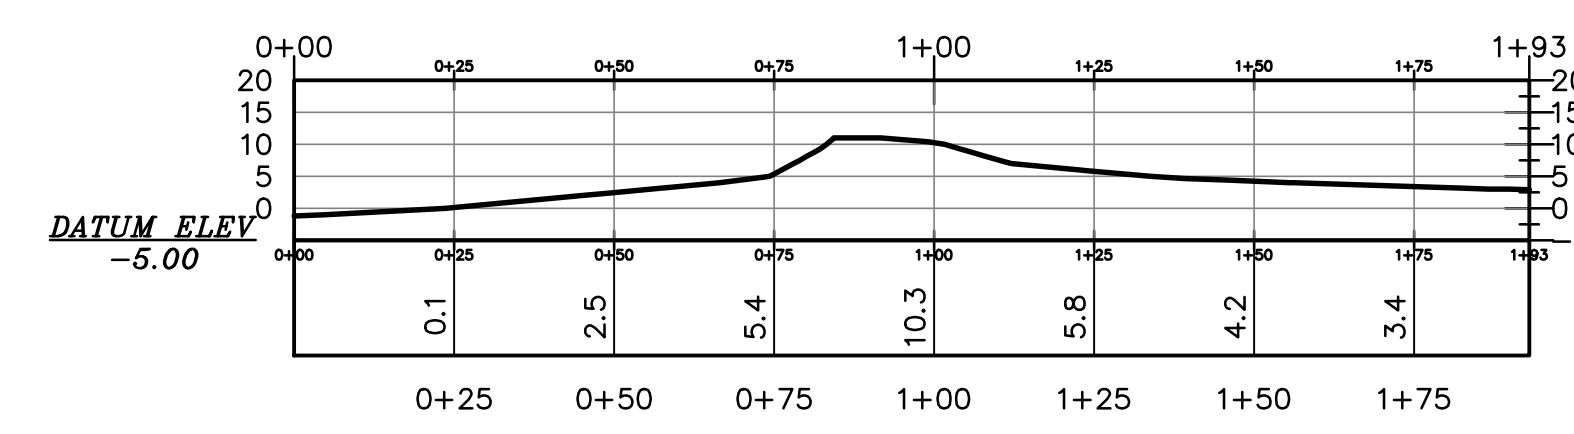


Section #2

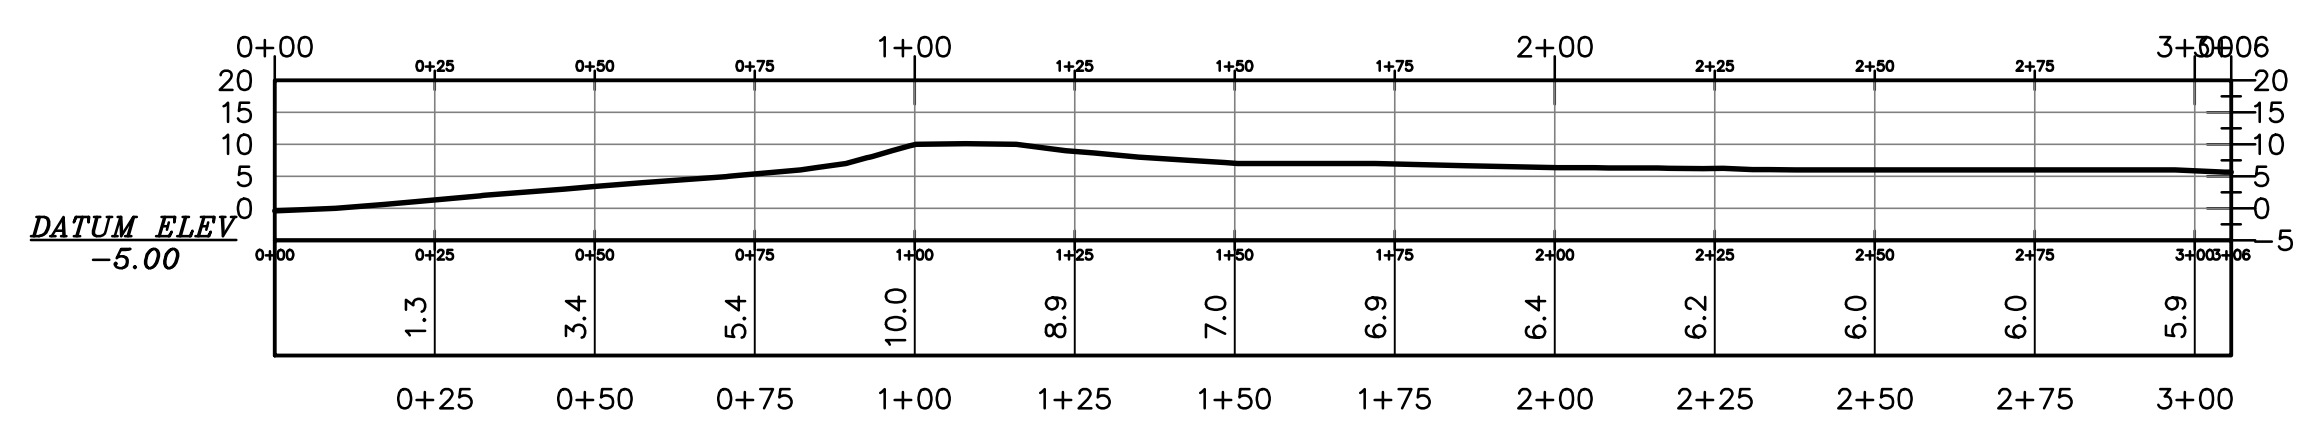

Section #4

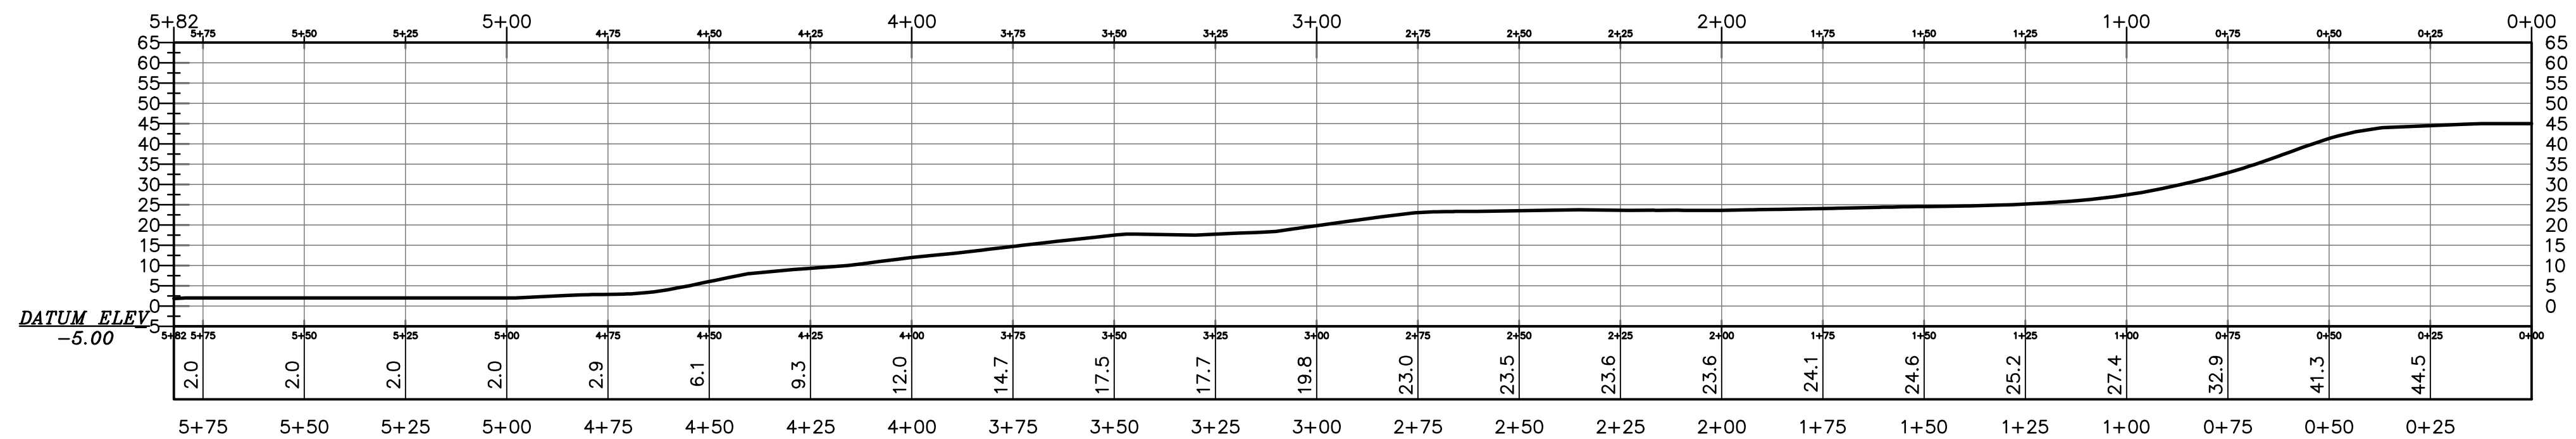

Section #3

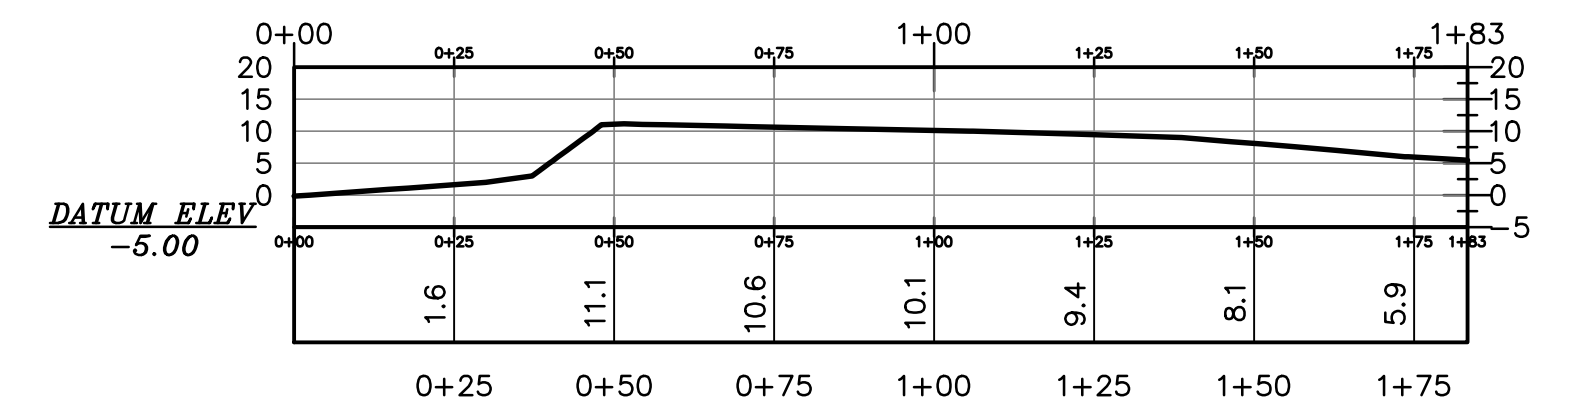

**SECTIONS PLAN**  
FOR  
**SQUIBNOCKET POND PROJECT**  
CHILMARK, MASSACHUSETTS  
AUGUST 18, 2014

PREPARED FOR:  
**FRIENDS OF SQUIBNOCKET**  
C/O TONY ORPHANOS, 61 CROSBY STREET  
NEW YORK, NY 10012

**Atlantic** DESIGN ENGINEERS, L.L.C.  
P.O. Box 1051, Sandwich, MA 02563 (508) 888 - 9282

Designed by : \_\_\_\_\_  
Drawn by : \_\_\_\_\_  
Checked by : \_\_\_\_\_  
Survey chk. by : \_\_\_\_\_  
Approved by : \_\_\_\_\_

SCALE

DATE

NO.	BY	DATE	REVISION

Sheet	of
1	1
JOB NUMBER	
2772.01	

FILE:2772\_c30\_SECTION52