



AJ Shea Construction LLC

192 Westbrook Road, Essex, CT 06426



MSB

104 Main Street

Deep River

9-24-2013

SCALE : NOT TO SCALE

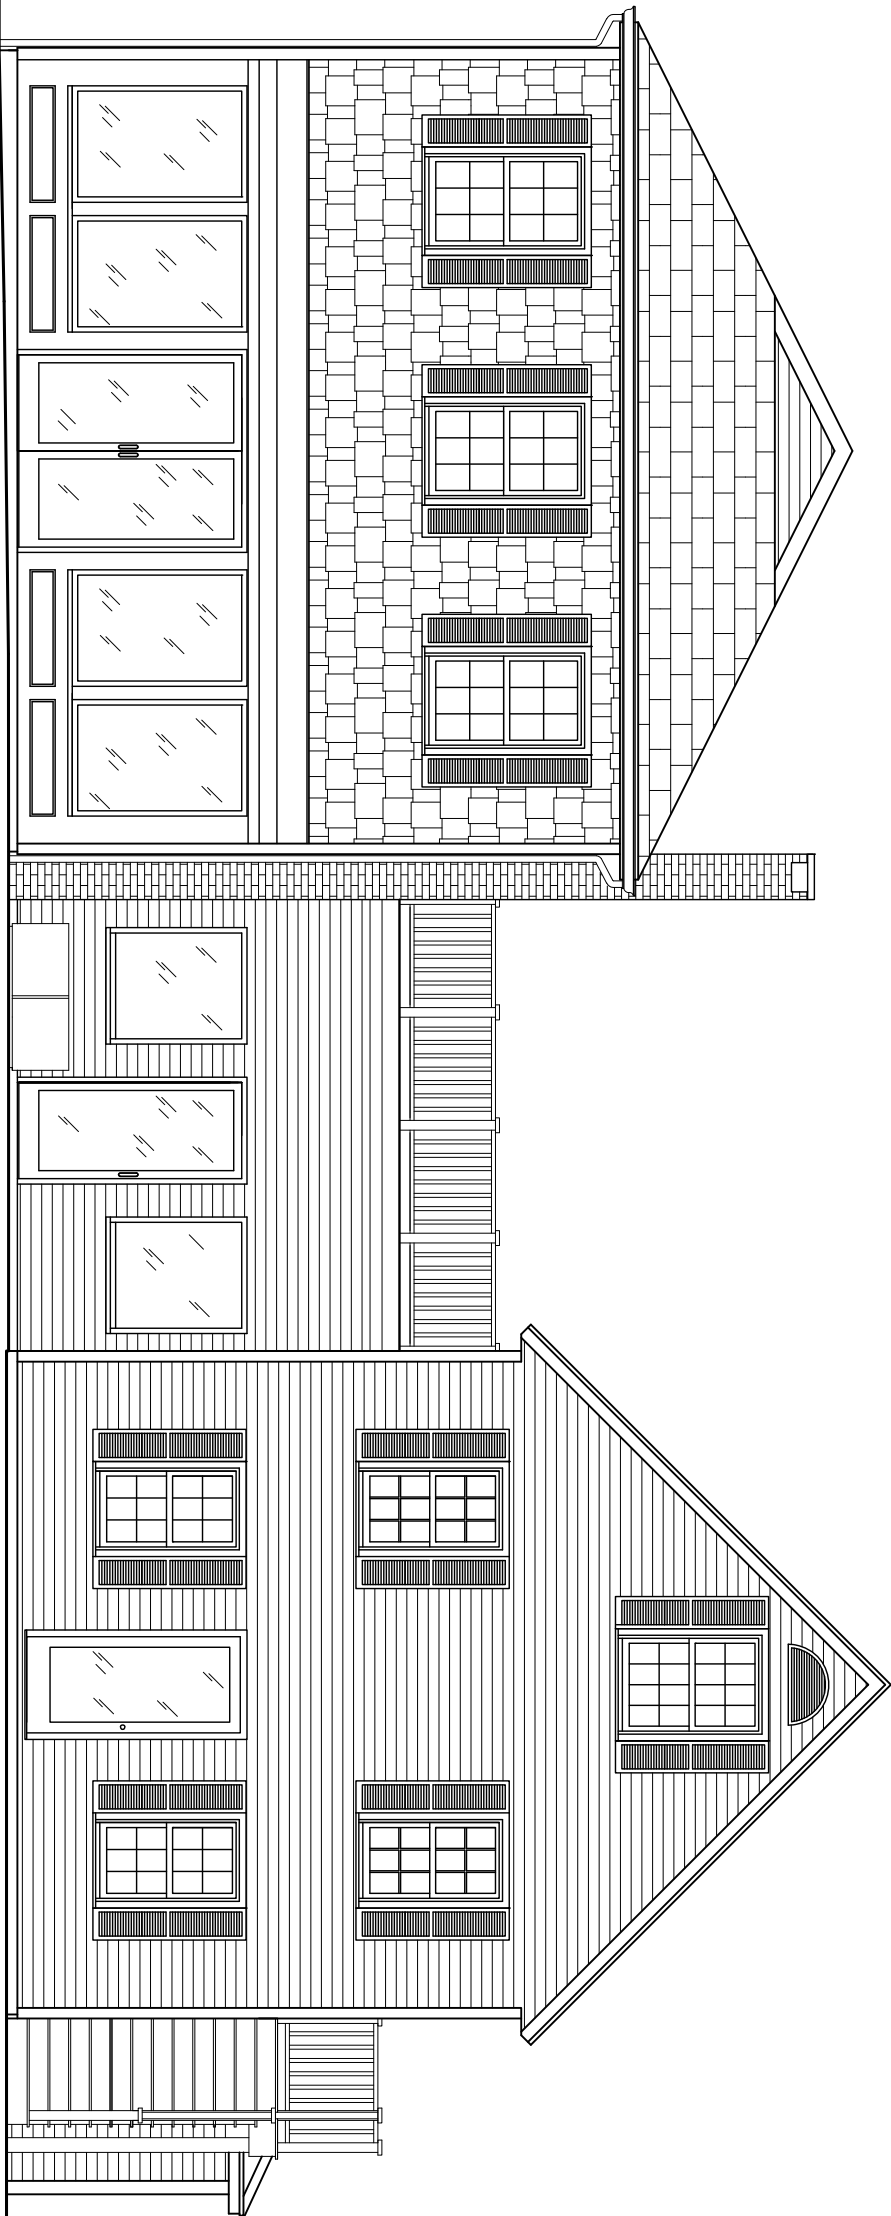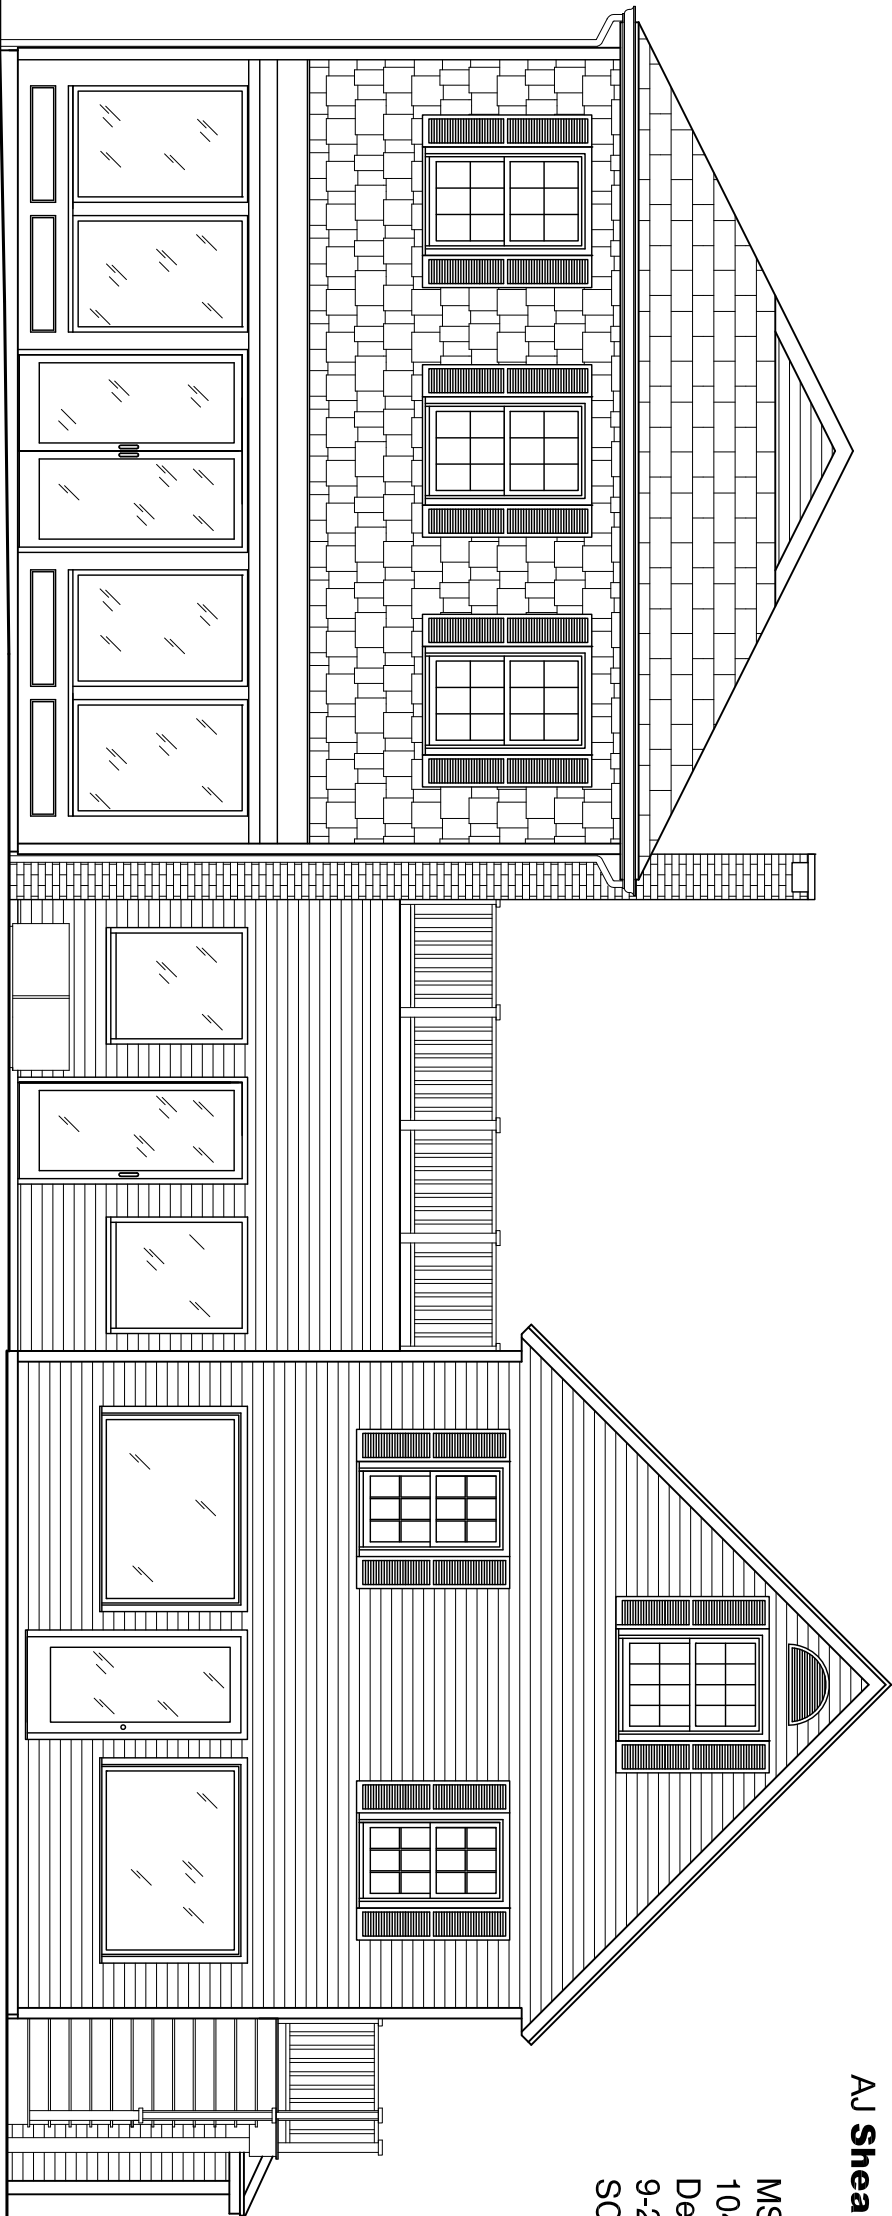

ORIGINAL PROPOSED