




PLUMMER SECOND FLOOR

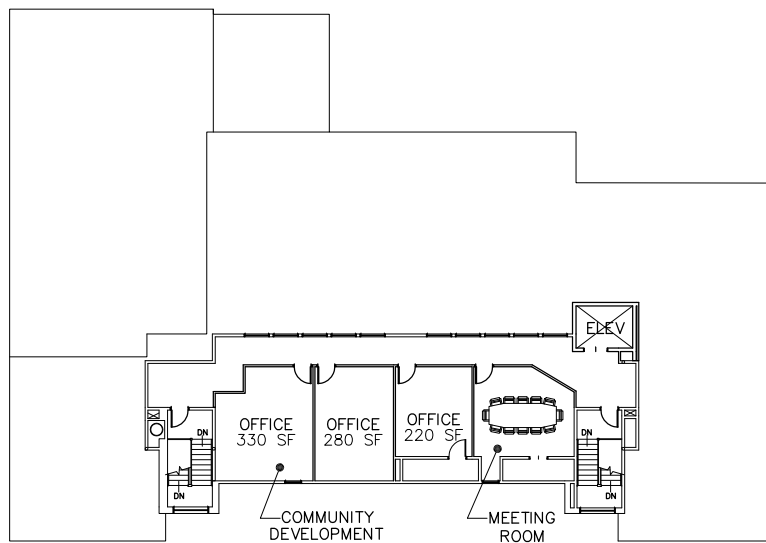


PLUMMER THIRD FLOOR

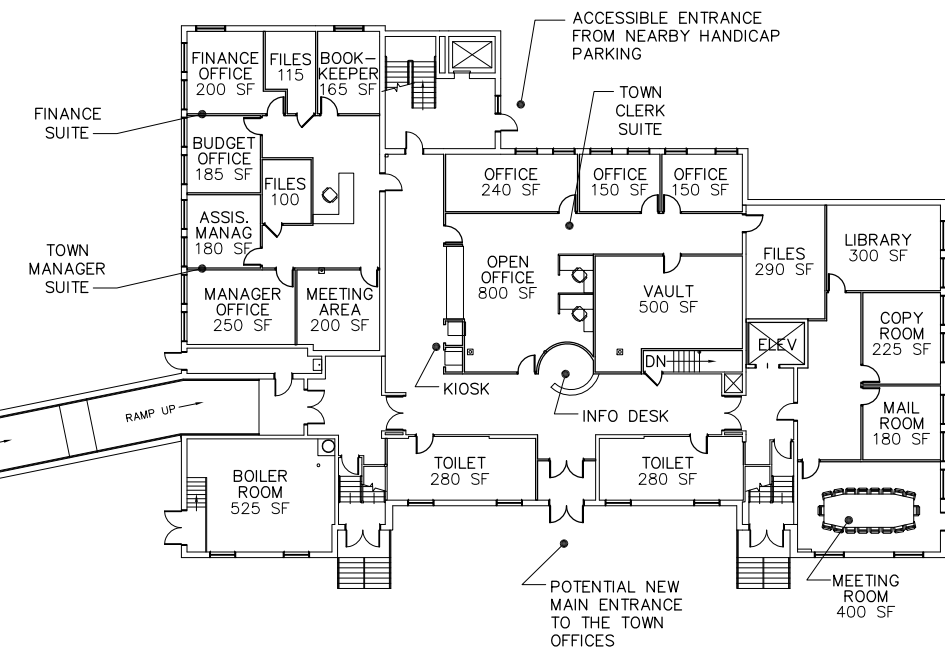

PLUMMER FIRST FLOOR

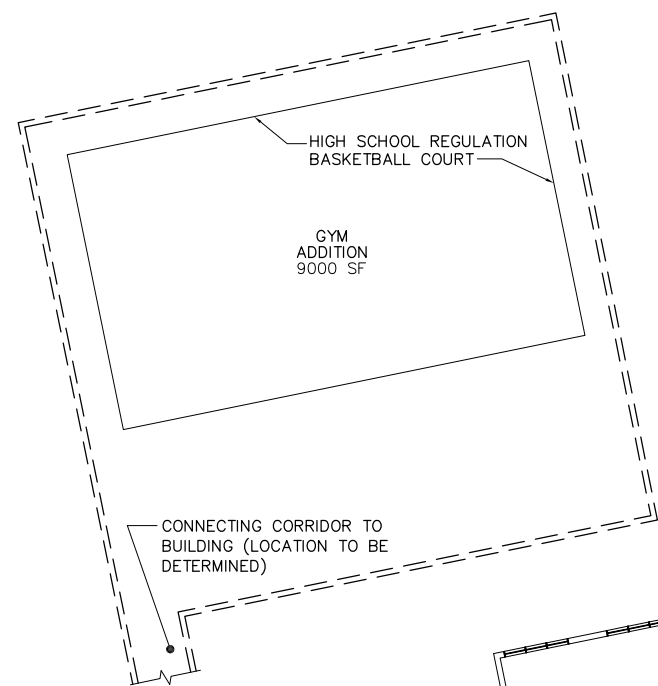


GYM ADDITION - PHASE II

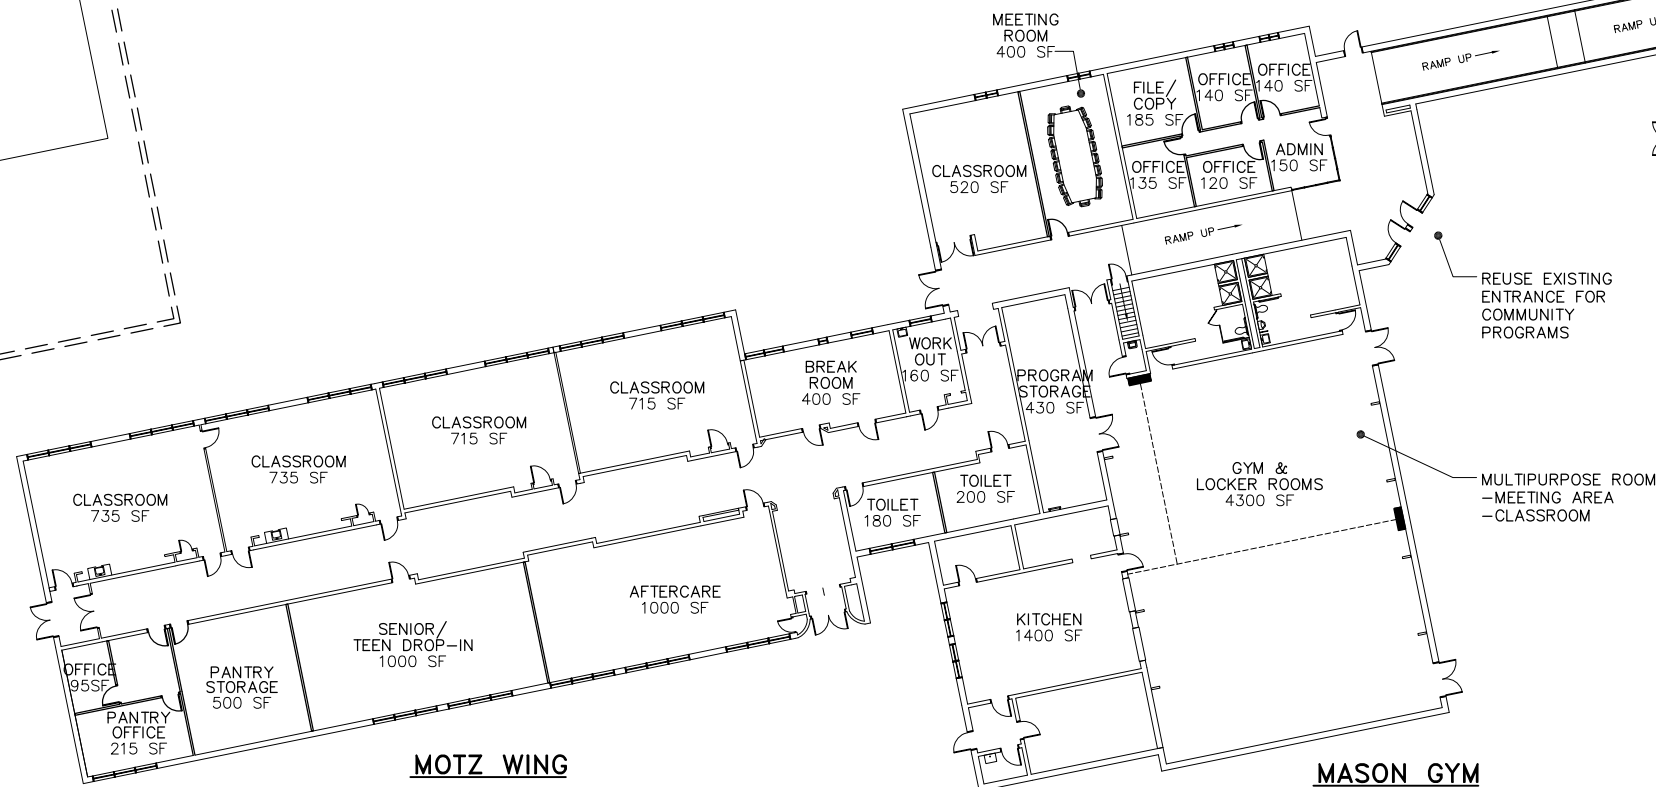

MOTZ WING

MASON GYM

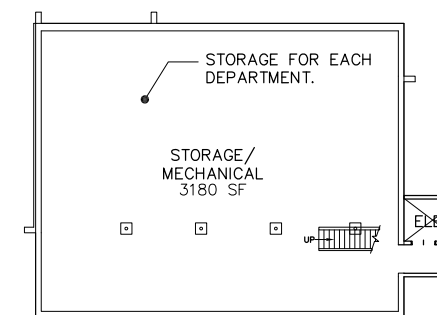

PLUMMER BASEMENT

TOWN HALL AND COMMUNITY PROGRAMS
 PLUMMER/MASON/MOTZ BUILDING CONVERSION
 SCHEMATIC FLOOR PLAN DIAGRAM

COMMUNITY FACILITIES STUDY
 Falmouth, Maine
 MARCH 25, 2010

