

**COPYRIGHT**  
 Reuse or reproduction of the  
 contents of this document is not  
 permitted without written permission  
 of ALPHA ARCHITECTS


**PRELIMINARY:  
 NOT FOR  
 CONSTRUCTION**

**Portland North Park**  
 U S Route 100, Gray Road  
 Falmouth Maine 04105

JOB: 07116

ISSUE DATE	
PRELIM.	10-5-11
REV 1	-
CD's	-
PRINT	6-15-12

**S-1b**

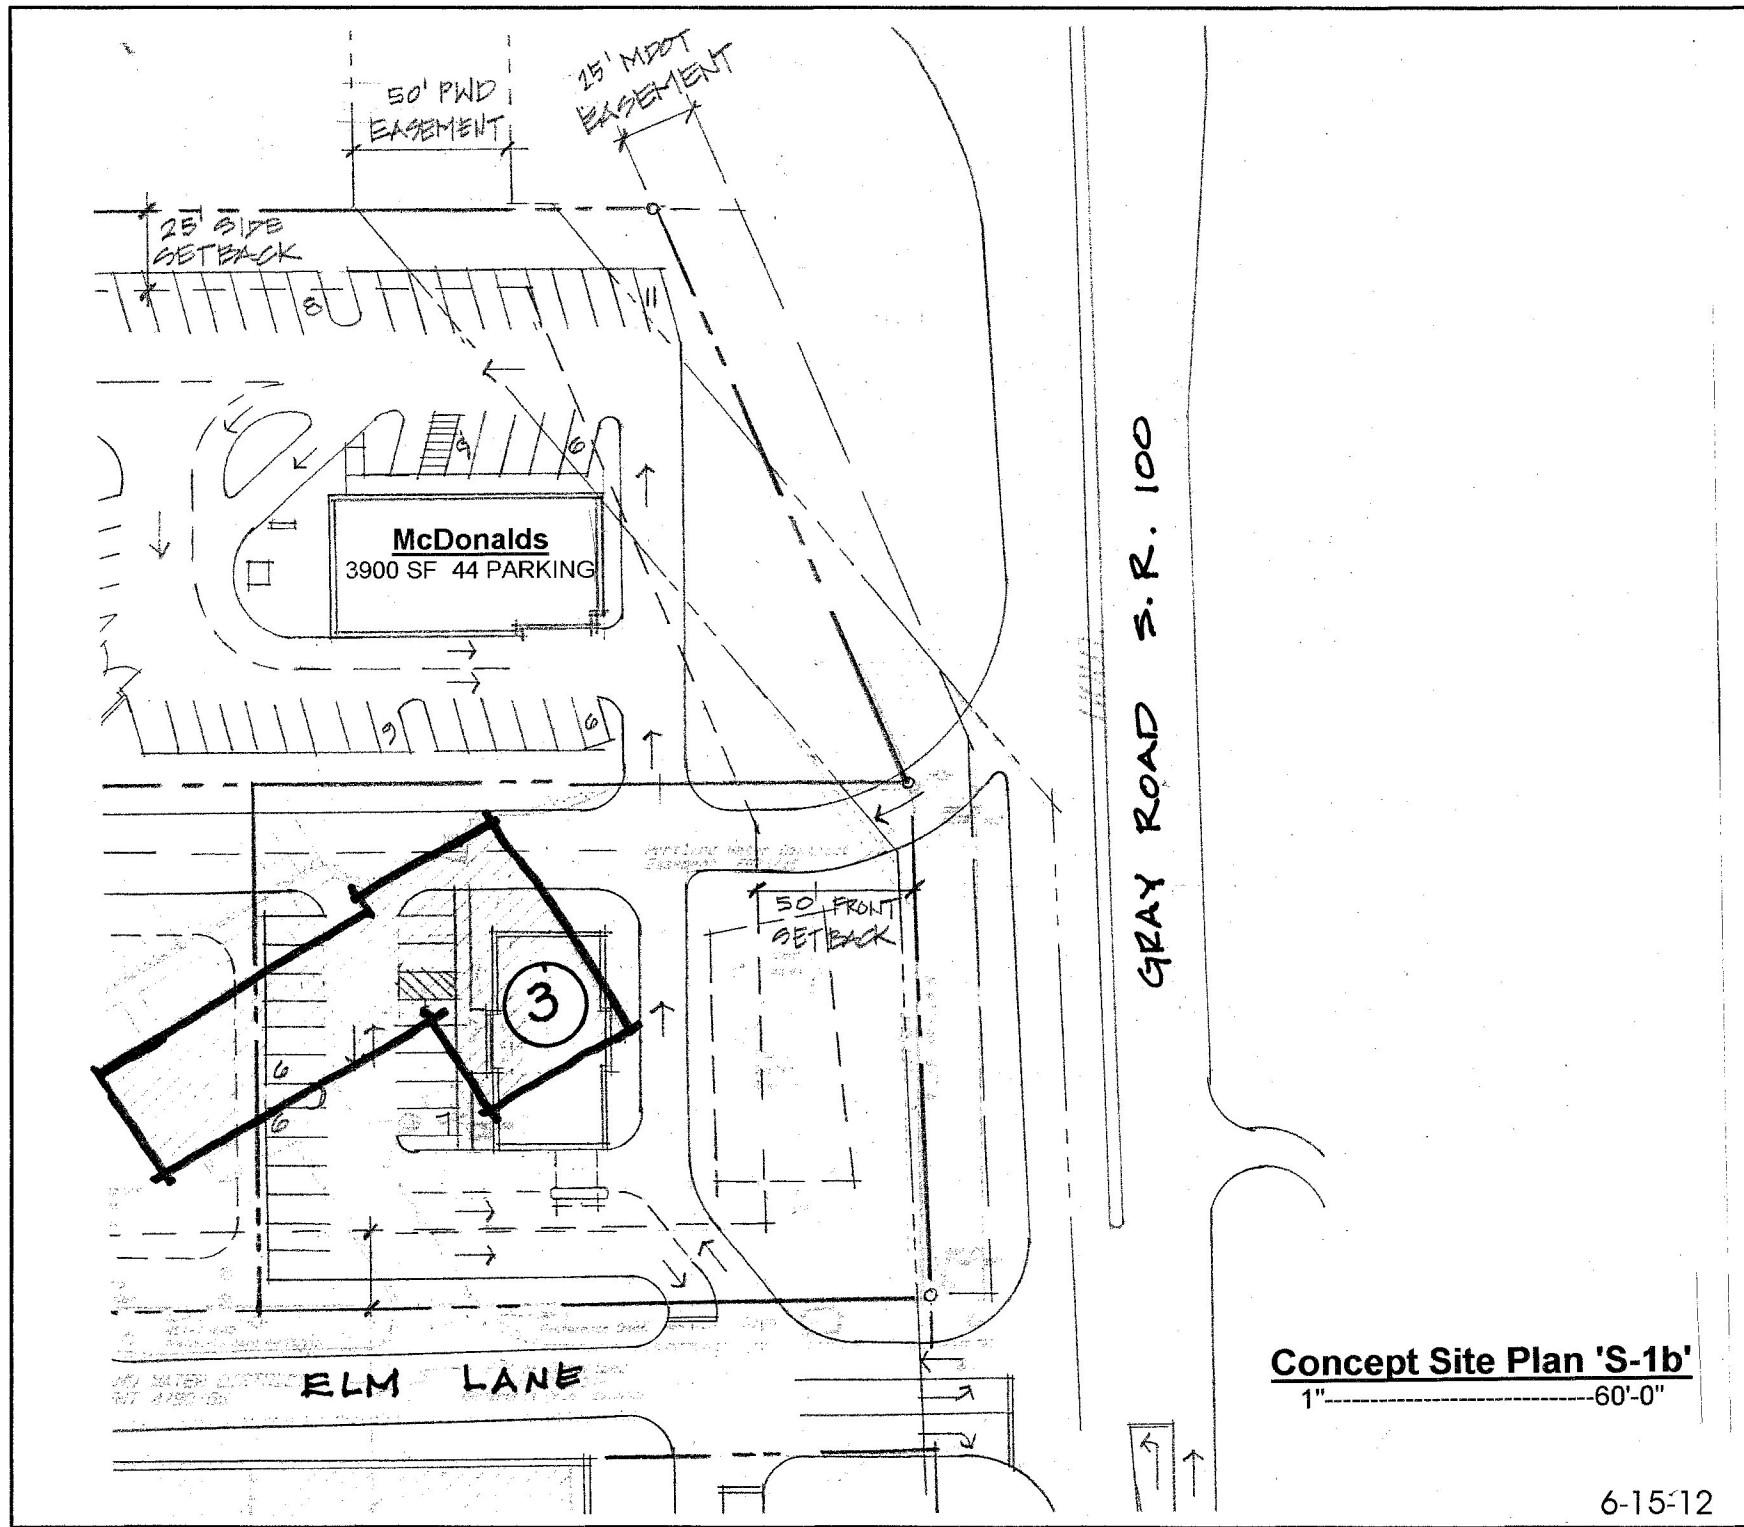

**Concept Site Plan 'S-1b'**  
 1"-----60'-0"

6-15-12