




PROPOSED	LINE LEGEND	EXISTING
---	PROPERTY LINE	---
---	EASEMENT LINE	---
---	SETBACK LINE	---
---	CENTERLINE	---
---	EDGE OF PAVEMENT	---
---	CURB	---
---	FUTURE SIDEWALK	---
---	BUILDING	---
---	BOLLARD	---
---	EDGE OF WETLANDS	---
---	TREELINE	---
---	SIGN	---
---	UTILITY POLE	---
---	OHE OVERHEAD ELECTRIC	---
---	UGE UNDERGROUND ELECTRIC	---
---	WATER LINE	---
---	SEWER LINE	---
---	GAS LINE	---
---	CATCH BASIN	---
---	DRAIN MANHOLE	---
---	MANHOLE	---
---	HYDRANT	---
---	SD STORM DRAIN	---
---	UD UNDERDRAIN	---
---	FM SEWER FORCE MAIN	---
---	RD ROOF DRAIN	---
---	LIGHT	---

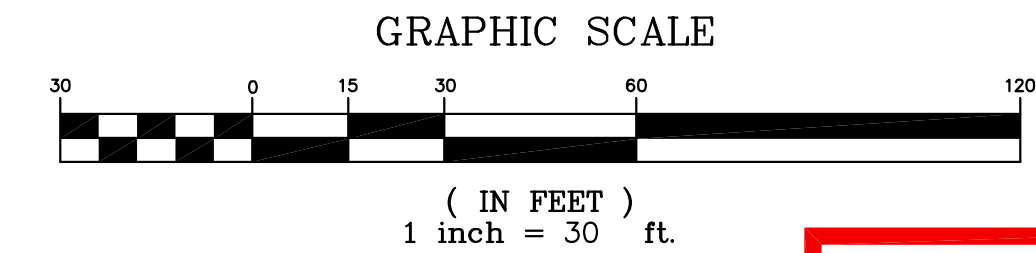

**PRELIMINARY
SUBJECT TO
REVISION**

Drawn By	JLD
Checked By	
Reviewed By	
Date	

Designed By	JLD
Date	2/26/2014
Scale	1" = 30'
Project Location	FALMOUTH, MAINE
Drawing Description	HAT TRICK DRIVE COLOR RENDERED PLAN
Approved	
Checked	

Project No. **83892E**

AN INTEGRATED TEAM OF
SEWALL
 GEOSPATIAL ENGINEERING,
 SURVEYING AND NATURAL
 RESOURCE CONSULTANTS
 JAMES W. SEWALL COMPANY Since 1880
 SEWALL.COM 800.648.4022

Phase: **PRELIM**

Sheet No. **SITE**