


**Town of Falmouth - Field Road
Railroad Crossing Upgrades**

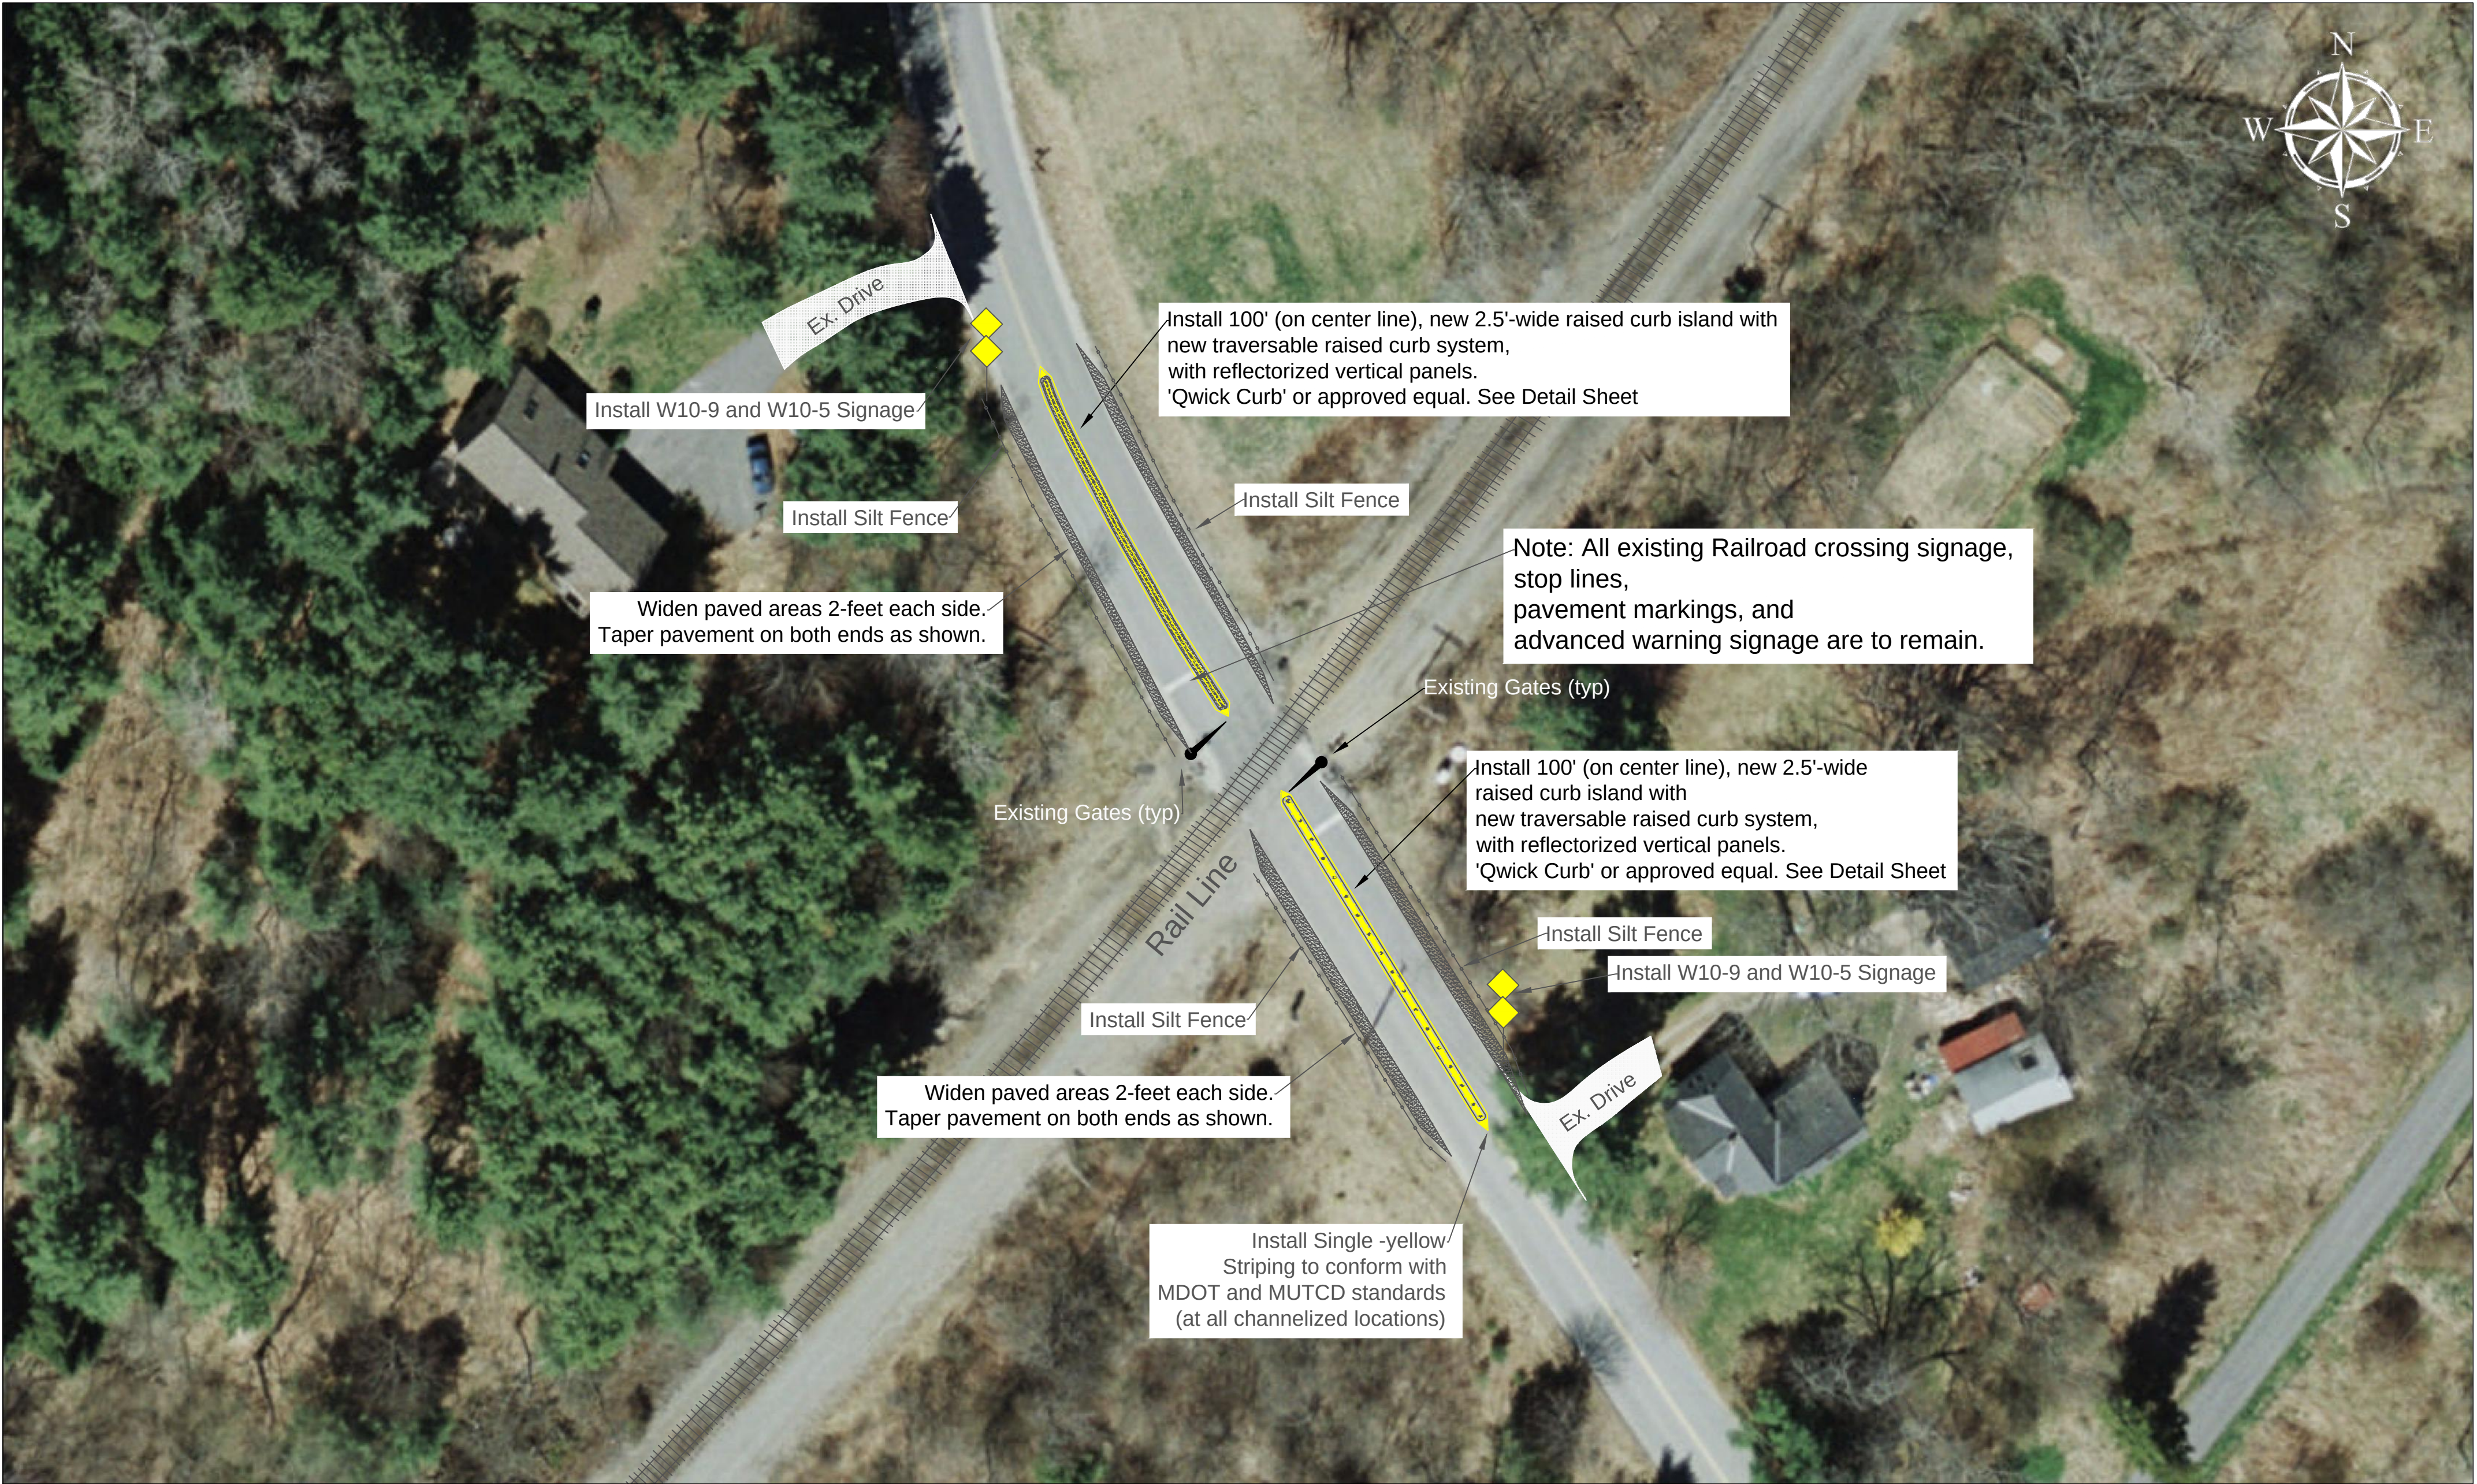

Scale: 1"=30'