


RUPPEL GARAGE PROPOSAL - NOV 2012

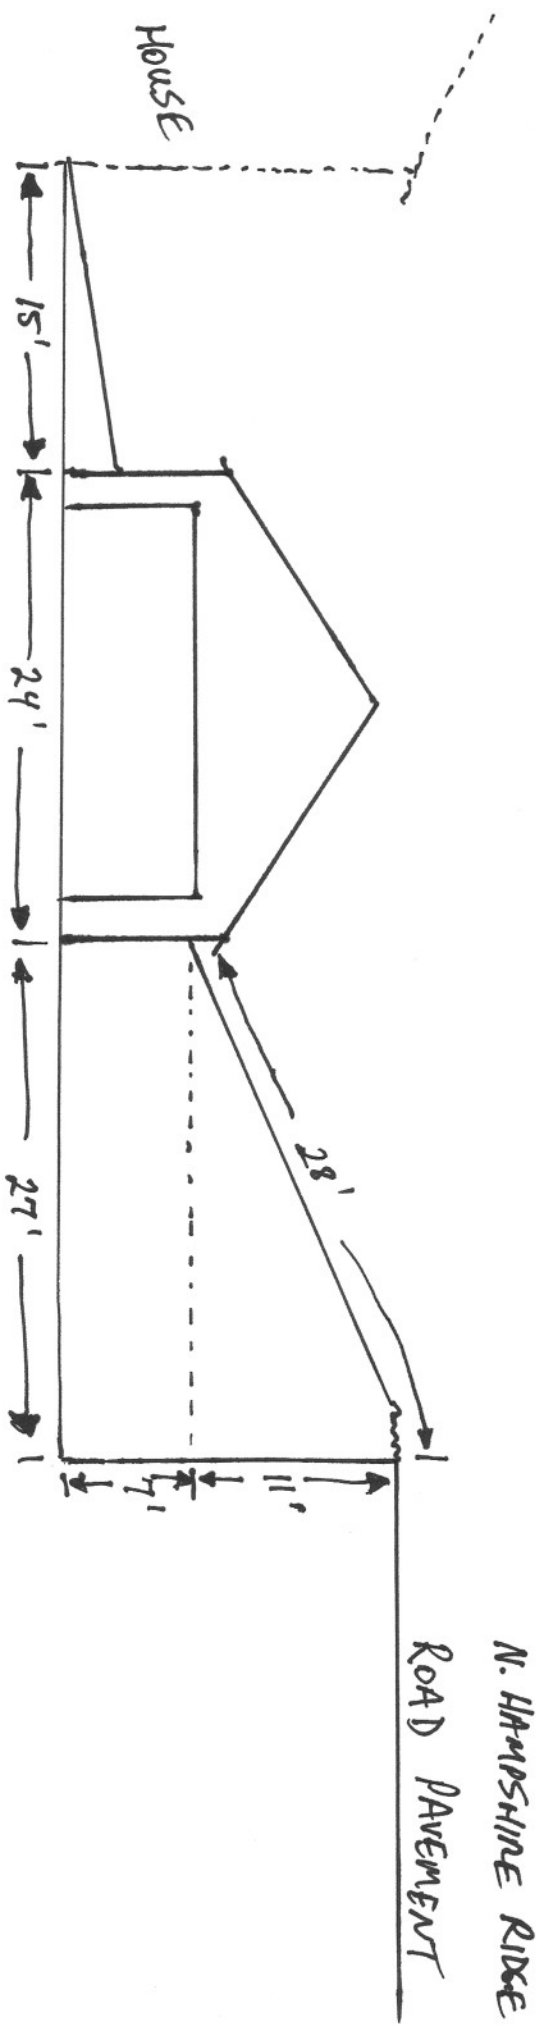

MEASUREMENTS ARE FROM THE REAR PORTION OF THE GARAGE WHICH IS CLOSEST TO THE ROAD. ELEVATION OF ROAD AS 18' ABOVE THE BASE OF THE GARAGE HAS BEEN ESTIMATED.