




③ Exist Level 1 with setback
1/8" = 1'-0"

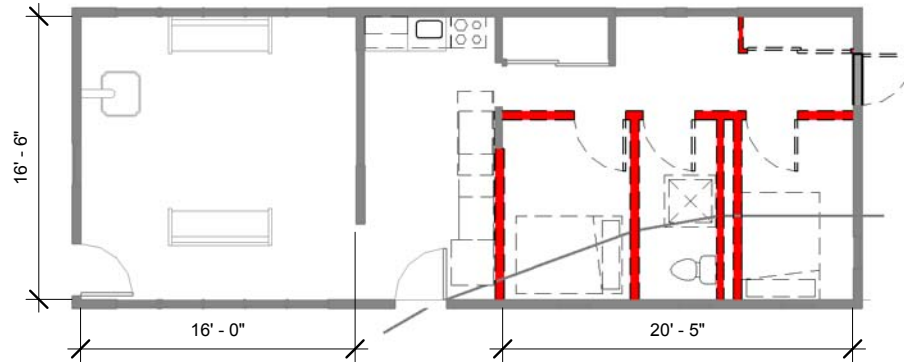

② Demo Level 1
1/8" = 1'-0"

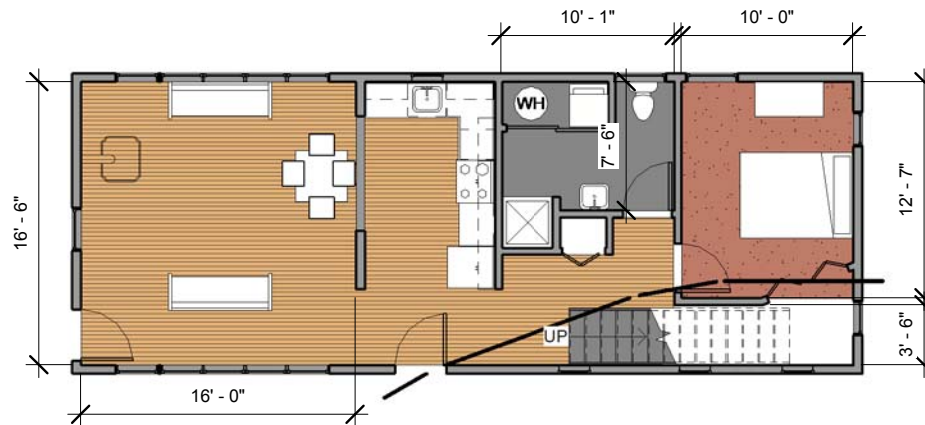

① Level 1
1/8" = 1'-0"

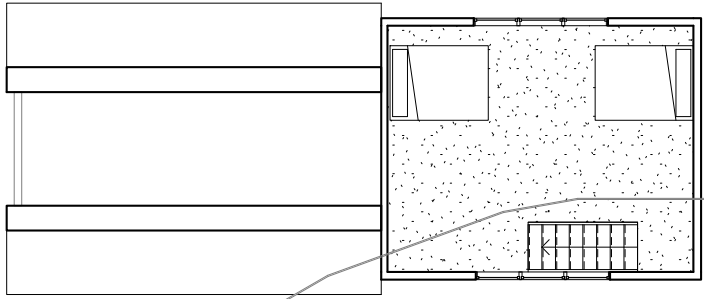

① Level 2
1/8" = 1'-0"



③ South
1/8" = 1'-0"

Grade at Frances

Ave. (El. 1170')
28' - 0"

Aprox. Top of Roof (El. 1164.2')
24' - 2"




Level 3
16' - 8"

Level 2
8' - 4"


Level 1
0' - 0" (El. 1142')

Aprox. Foundation
-5' - 0"


② North
1/8" = 1'-0"

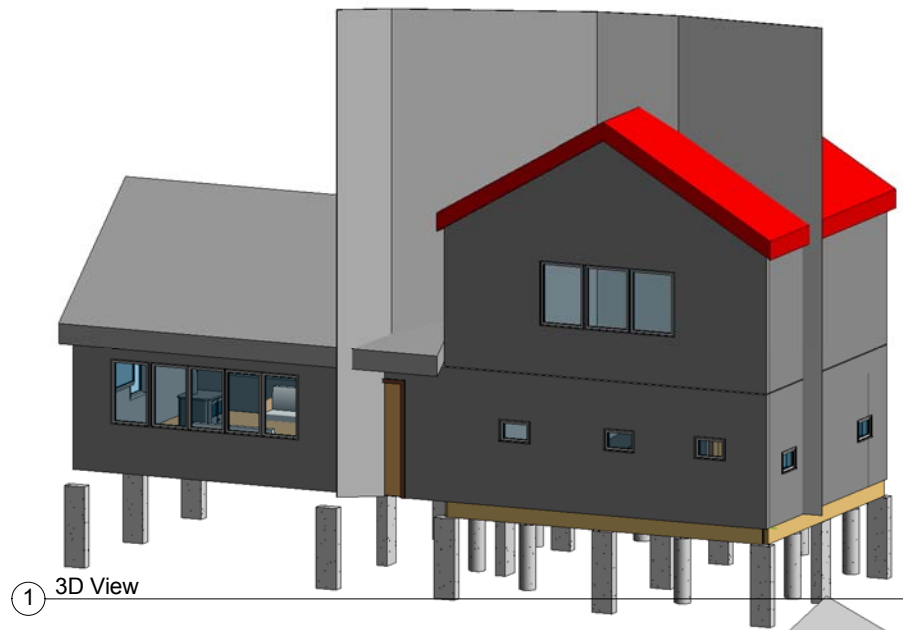


① 3D View

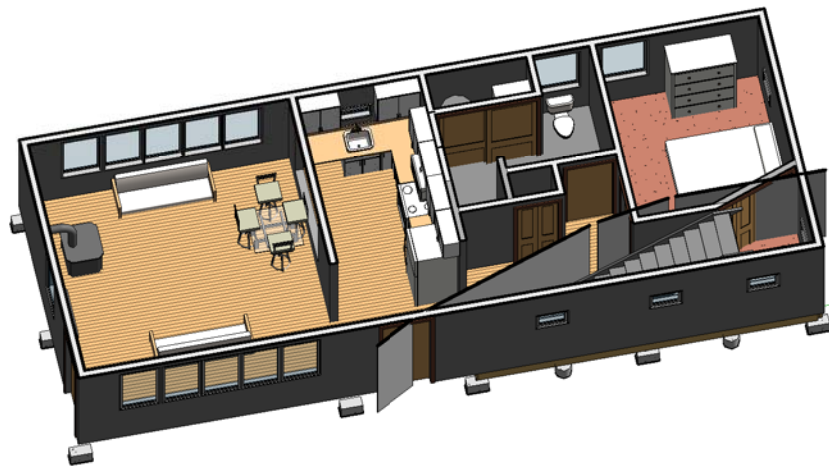


② First Floor Interior 3D

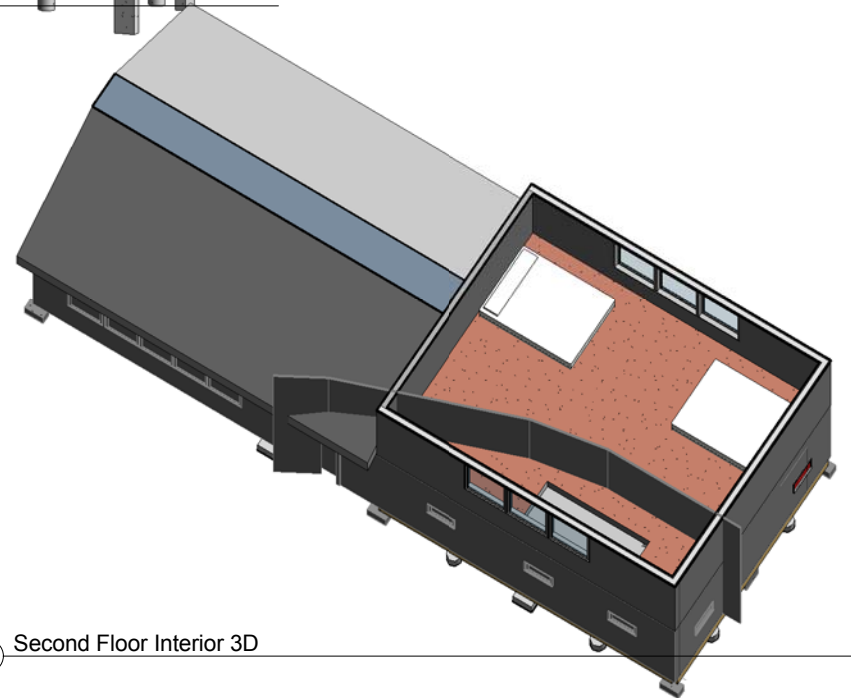

③ Second Floor Interior 3D

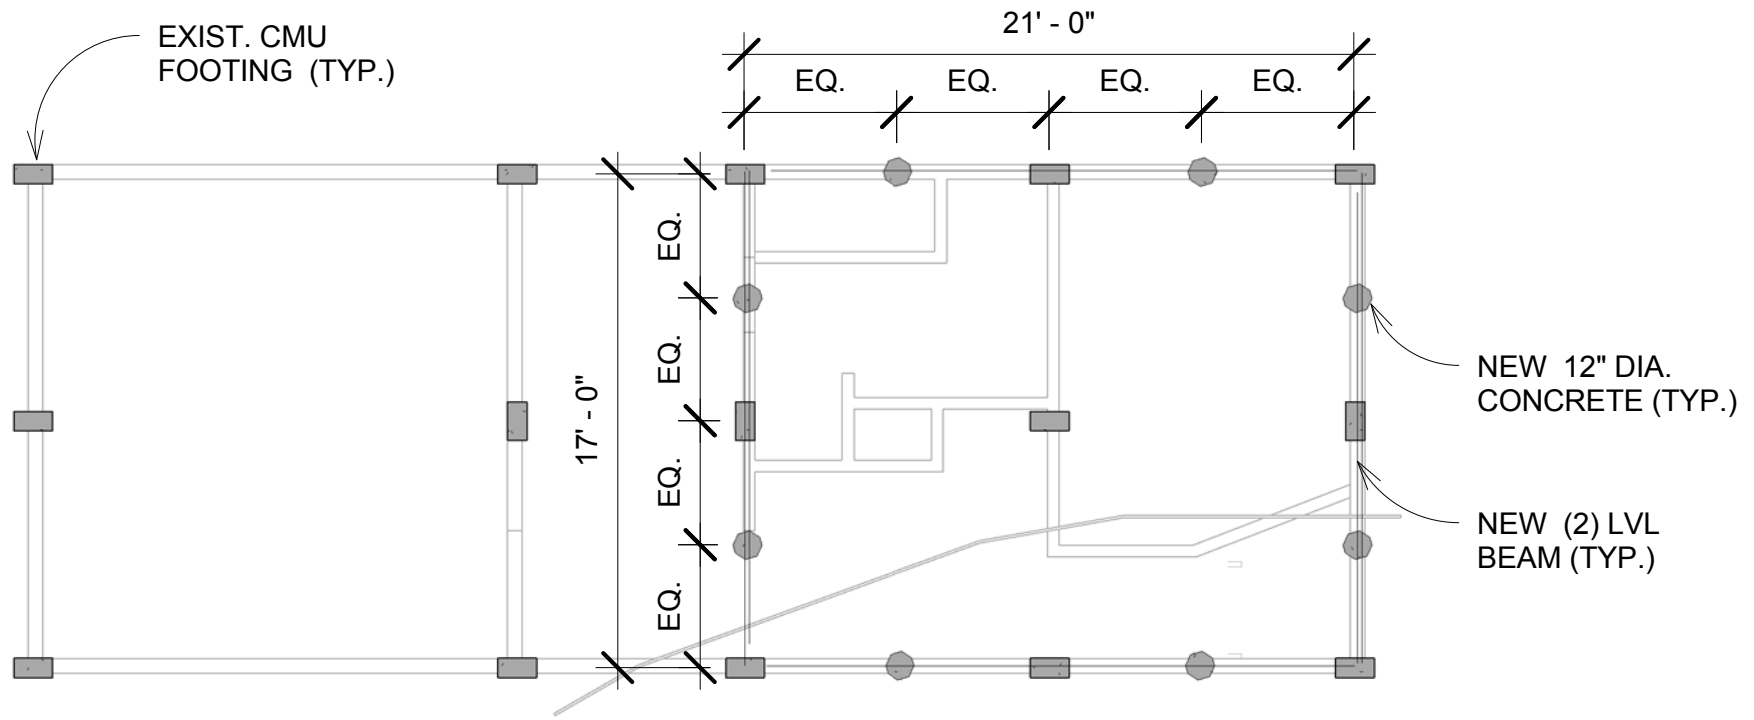

① Aprox. Foundation
 1/8" = 1'-0"

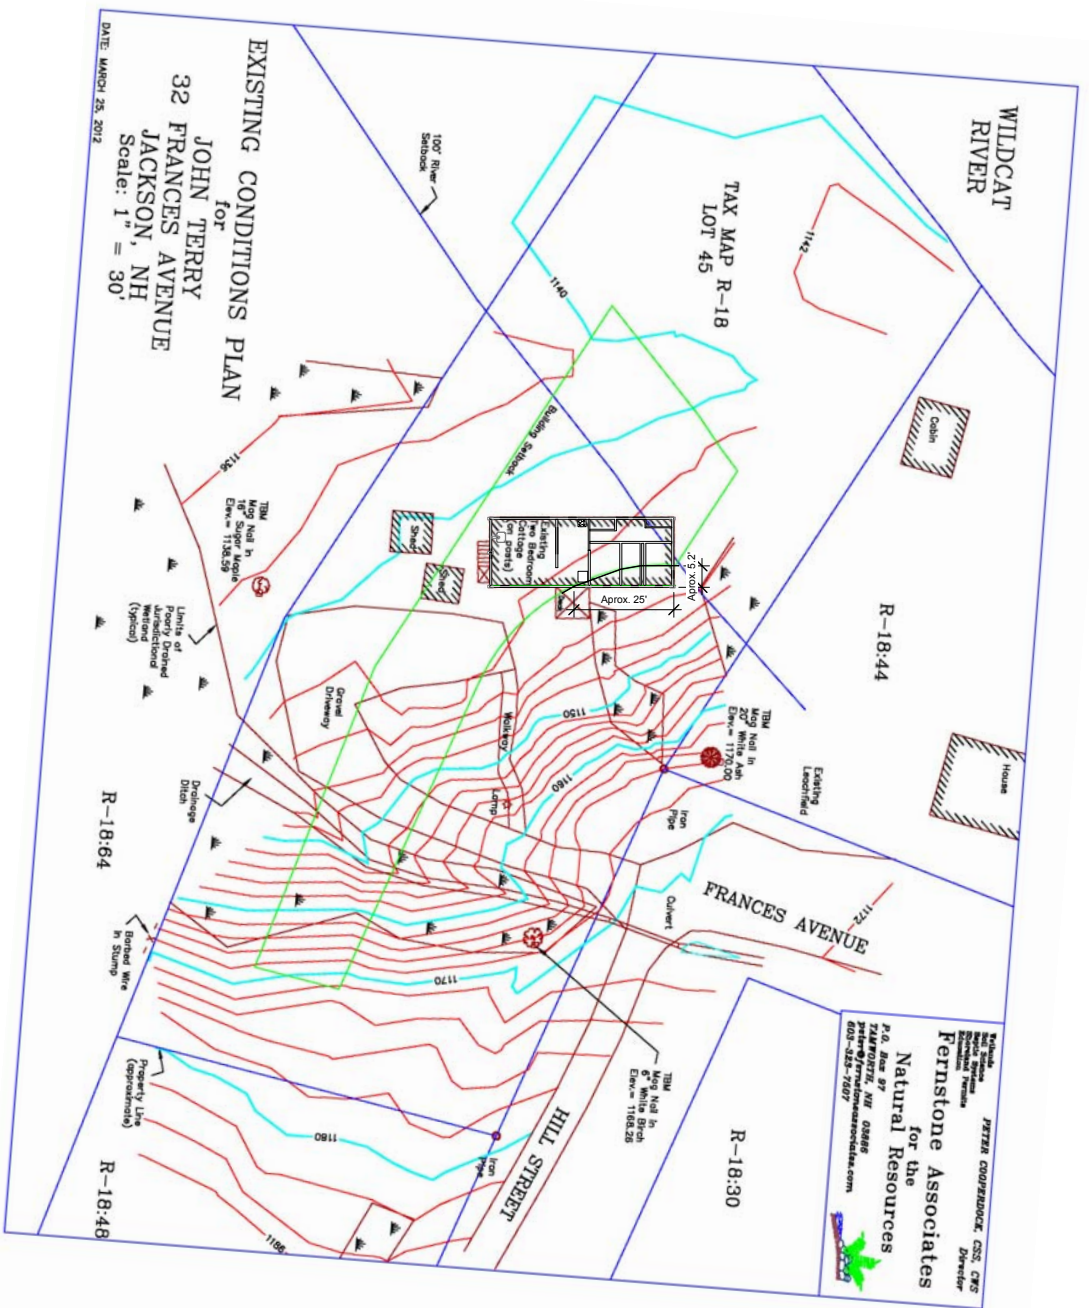

EXISTING CONDITIONS PLAN
for
JOHN TERRY
32 FRANCES AVENUE
JACKSON, NH
Scale: 1" = 30'

DATE: MARCH 25, 2012

FERNSTONE ASSOCIATES
for the
Natural Resources

PTZTA CONSULTING, CSU, CWS
Director

P.O. Box 87 NH 03848
7246 Fernstone Road
Phone: 603-525-7667
603-525-7667
fernstoneassociates.com