


Remove 14 Luminaires
 Upgrade/Add 10 Luminaires

- 5 upgraded
- 5 new

0 300 600ft

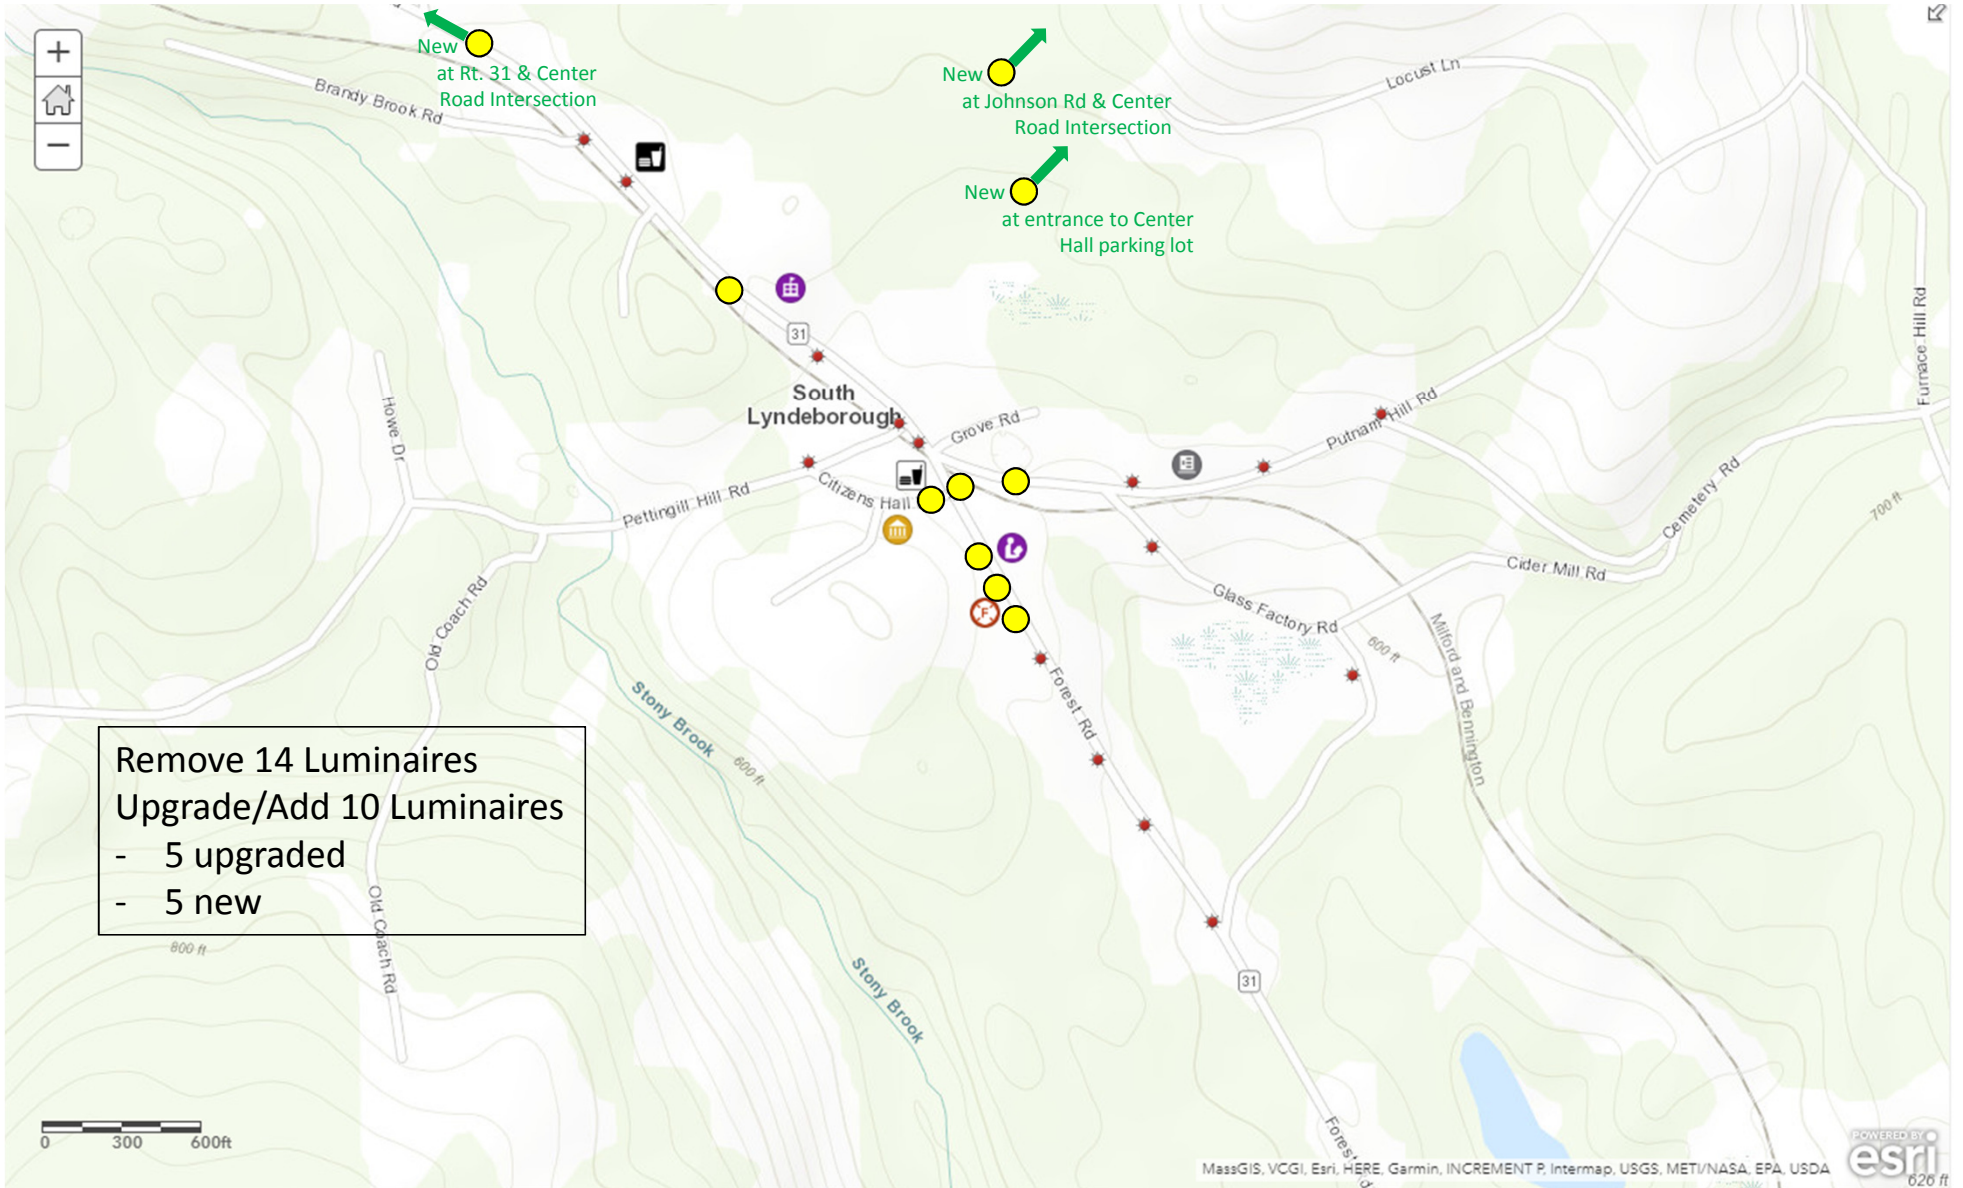

Remove 14 Luminaires
Upgrade/Add 10 Luminaires

- 5 upgraded
- 5 new