


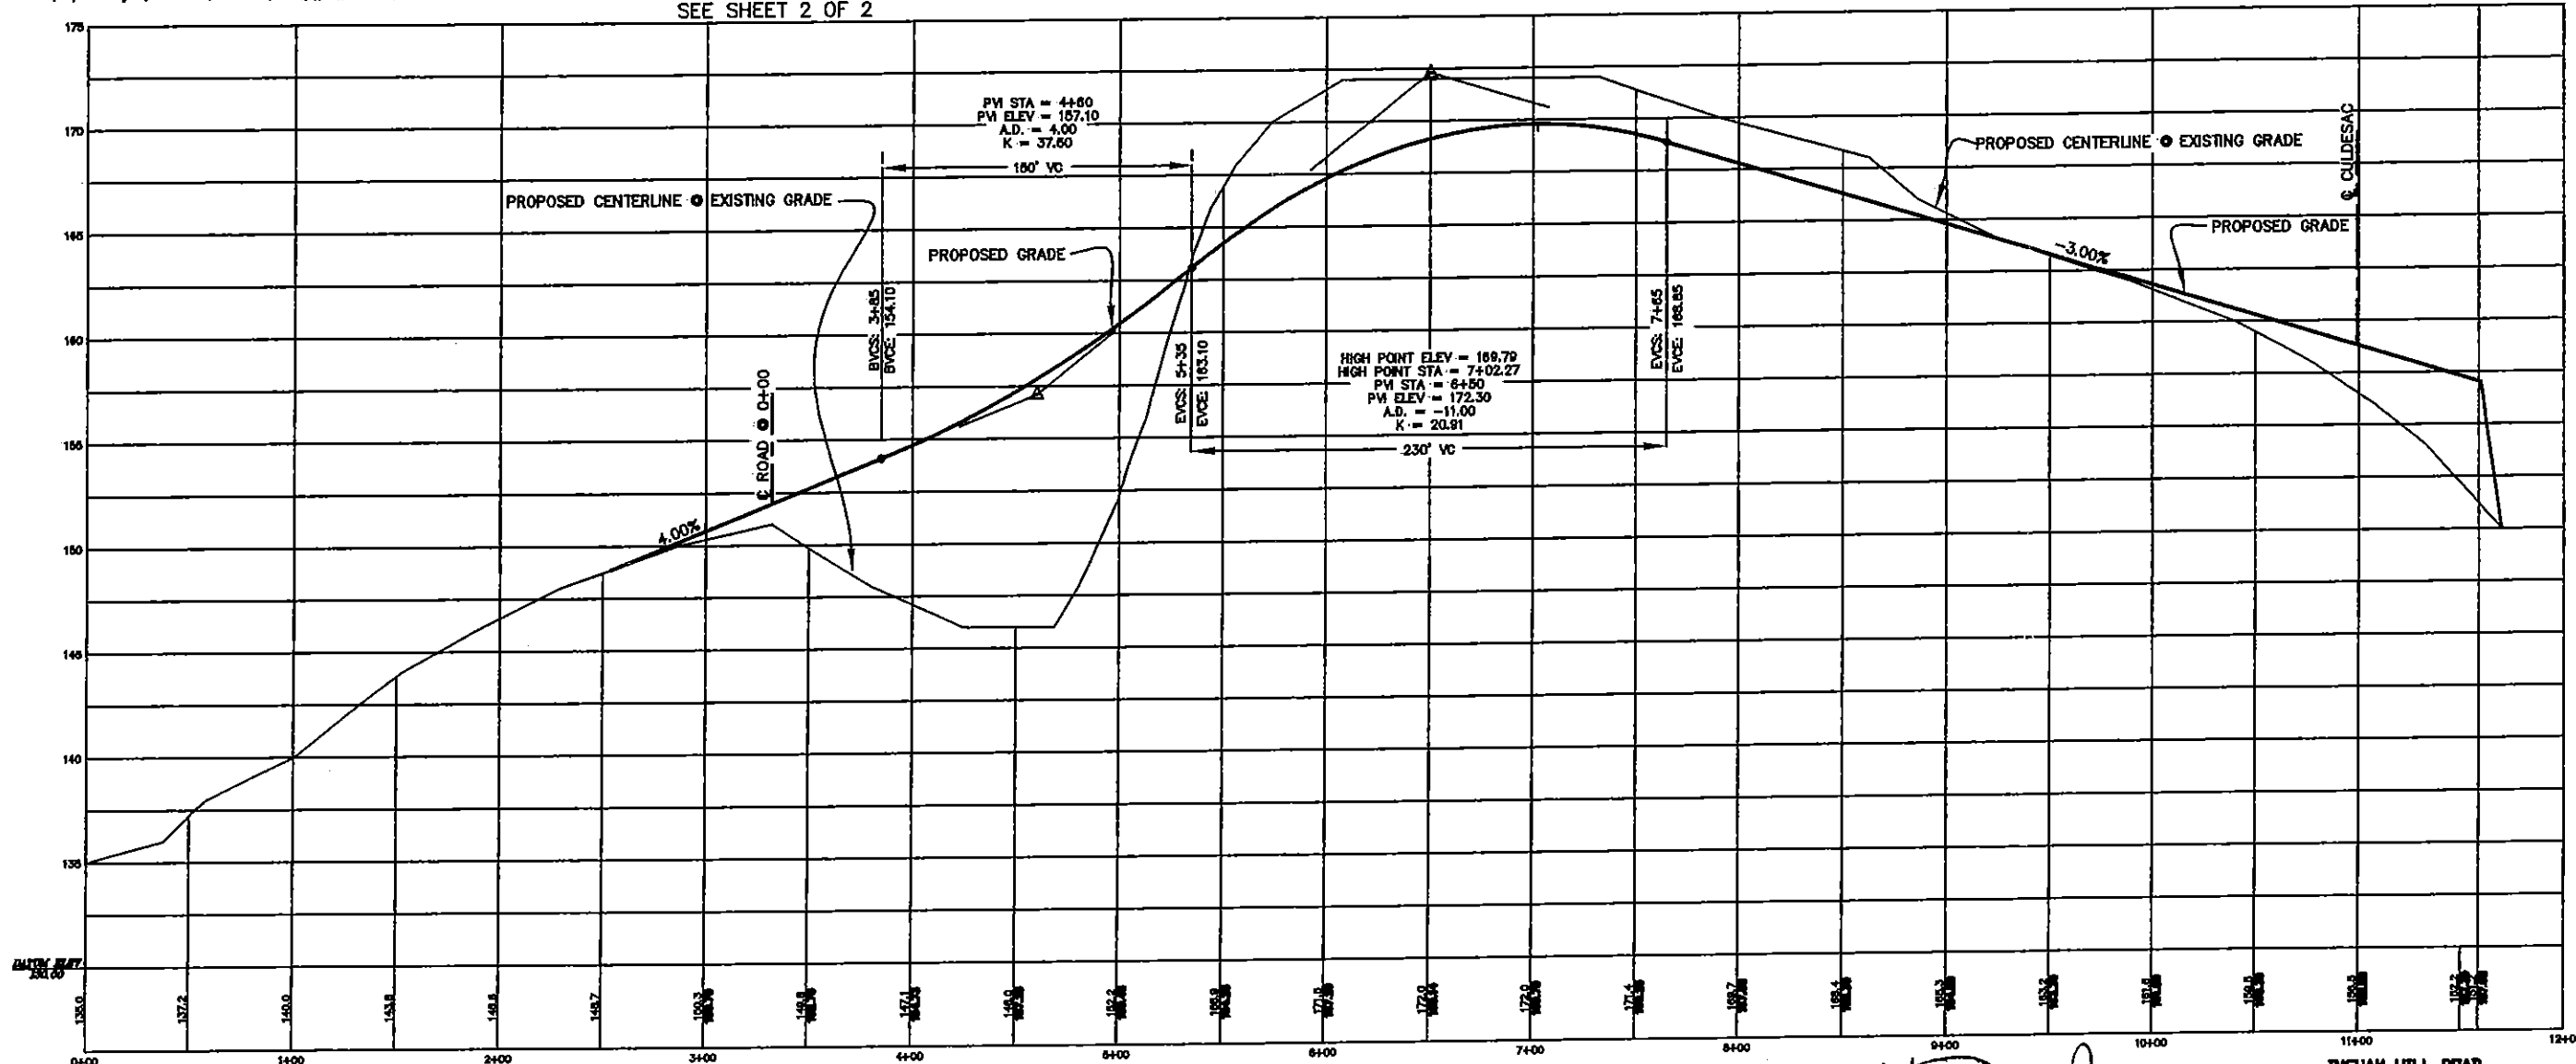


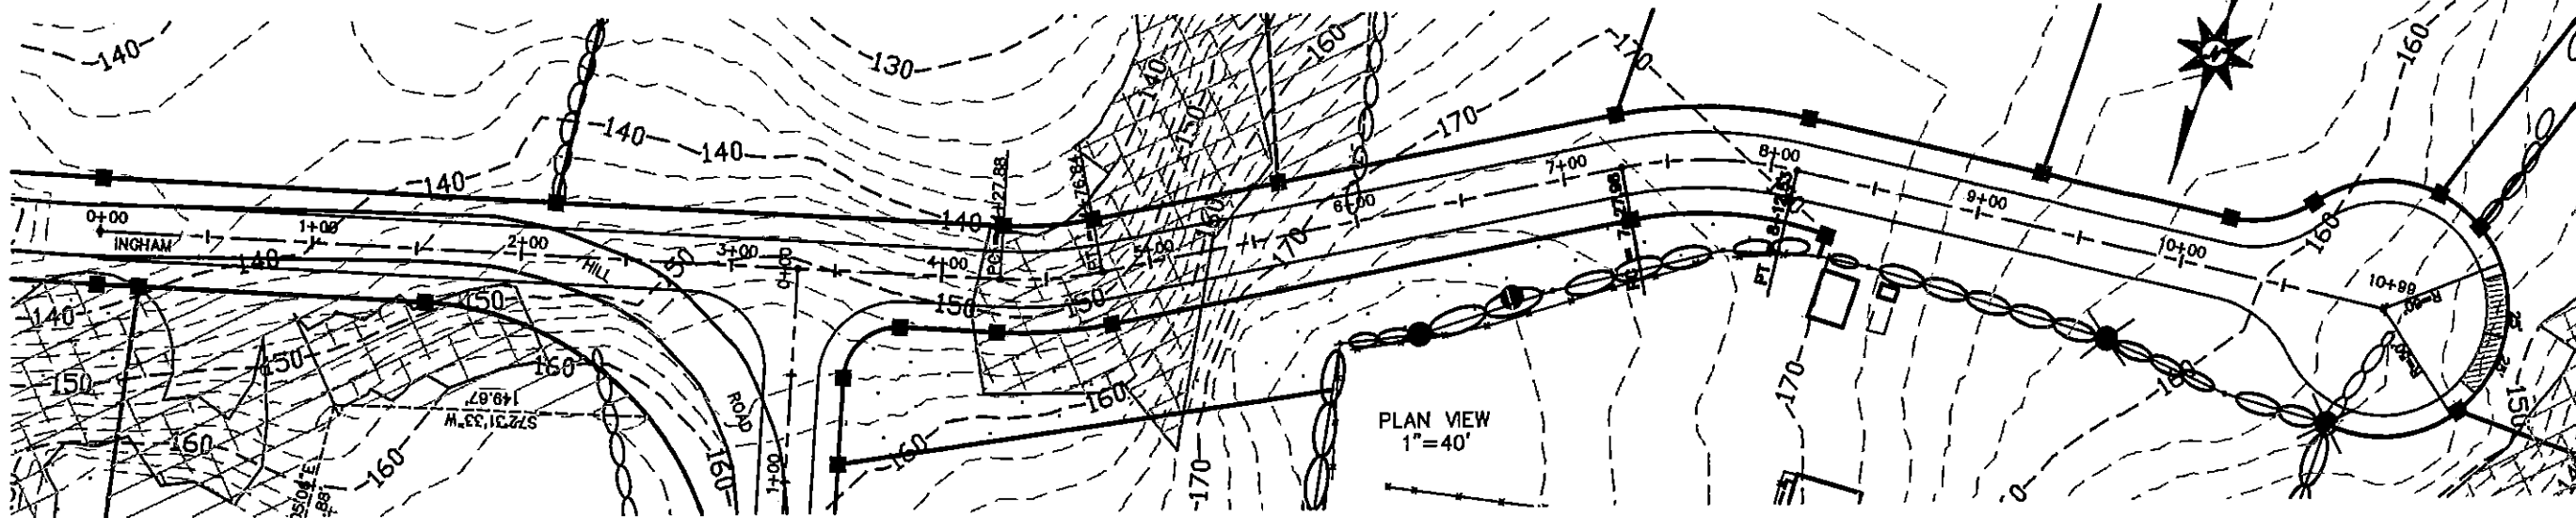

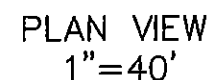

INGHAM HILL ROAD

SCALE: AS SHOWN	DATE: 02/14/11	SHEET NO., 2 OF 2	IDENT. NO.:
--------------------	-------------------	----------------------	-------------

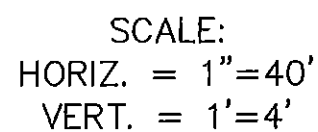