


ENLARGED PLAN "A"
THIS SHEET

ENLARGED PLAN "B"
THIS SHEET


PLAN
SCALE: 1"=100'

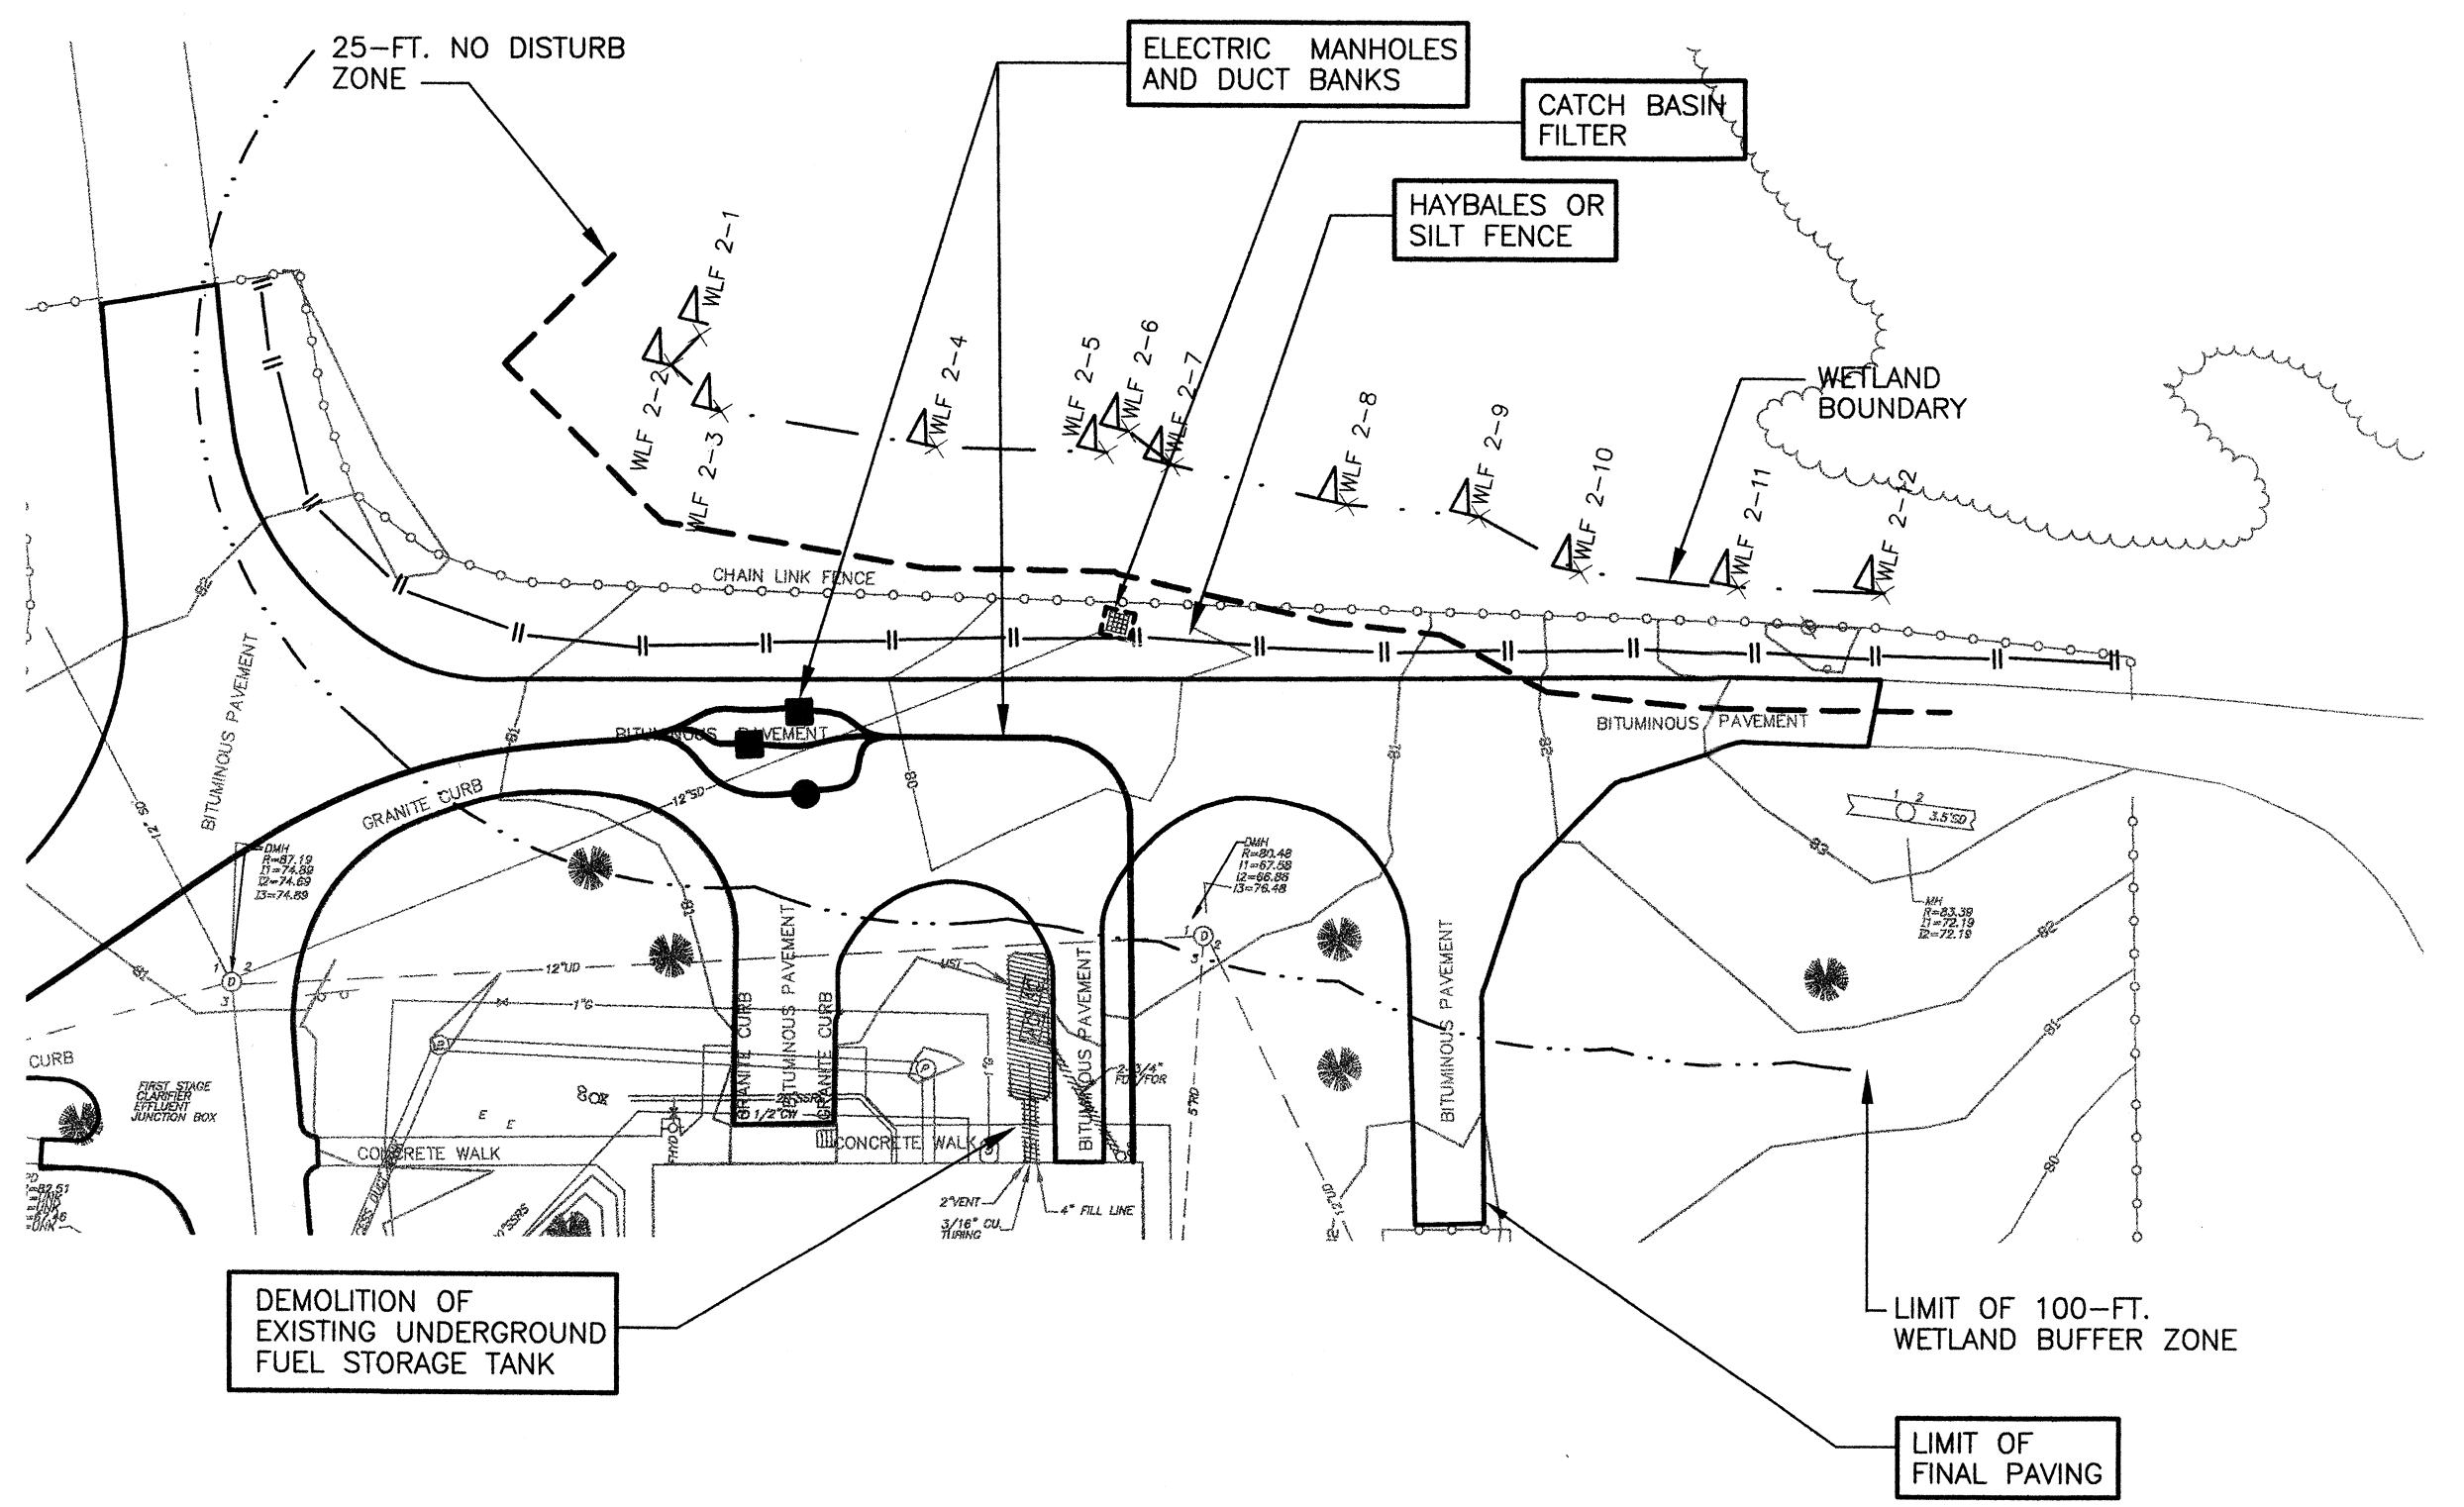

ENLARGED PLAN "A" (SEEKONK, MA.)

SCALE: 1"=40'-0"



NOTE:
PLATE 32 PLOT 2

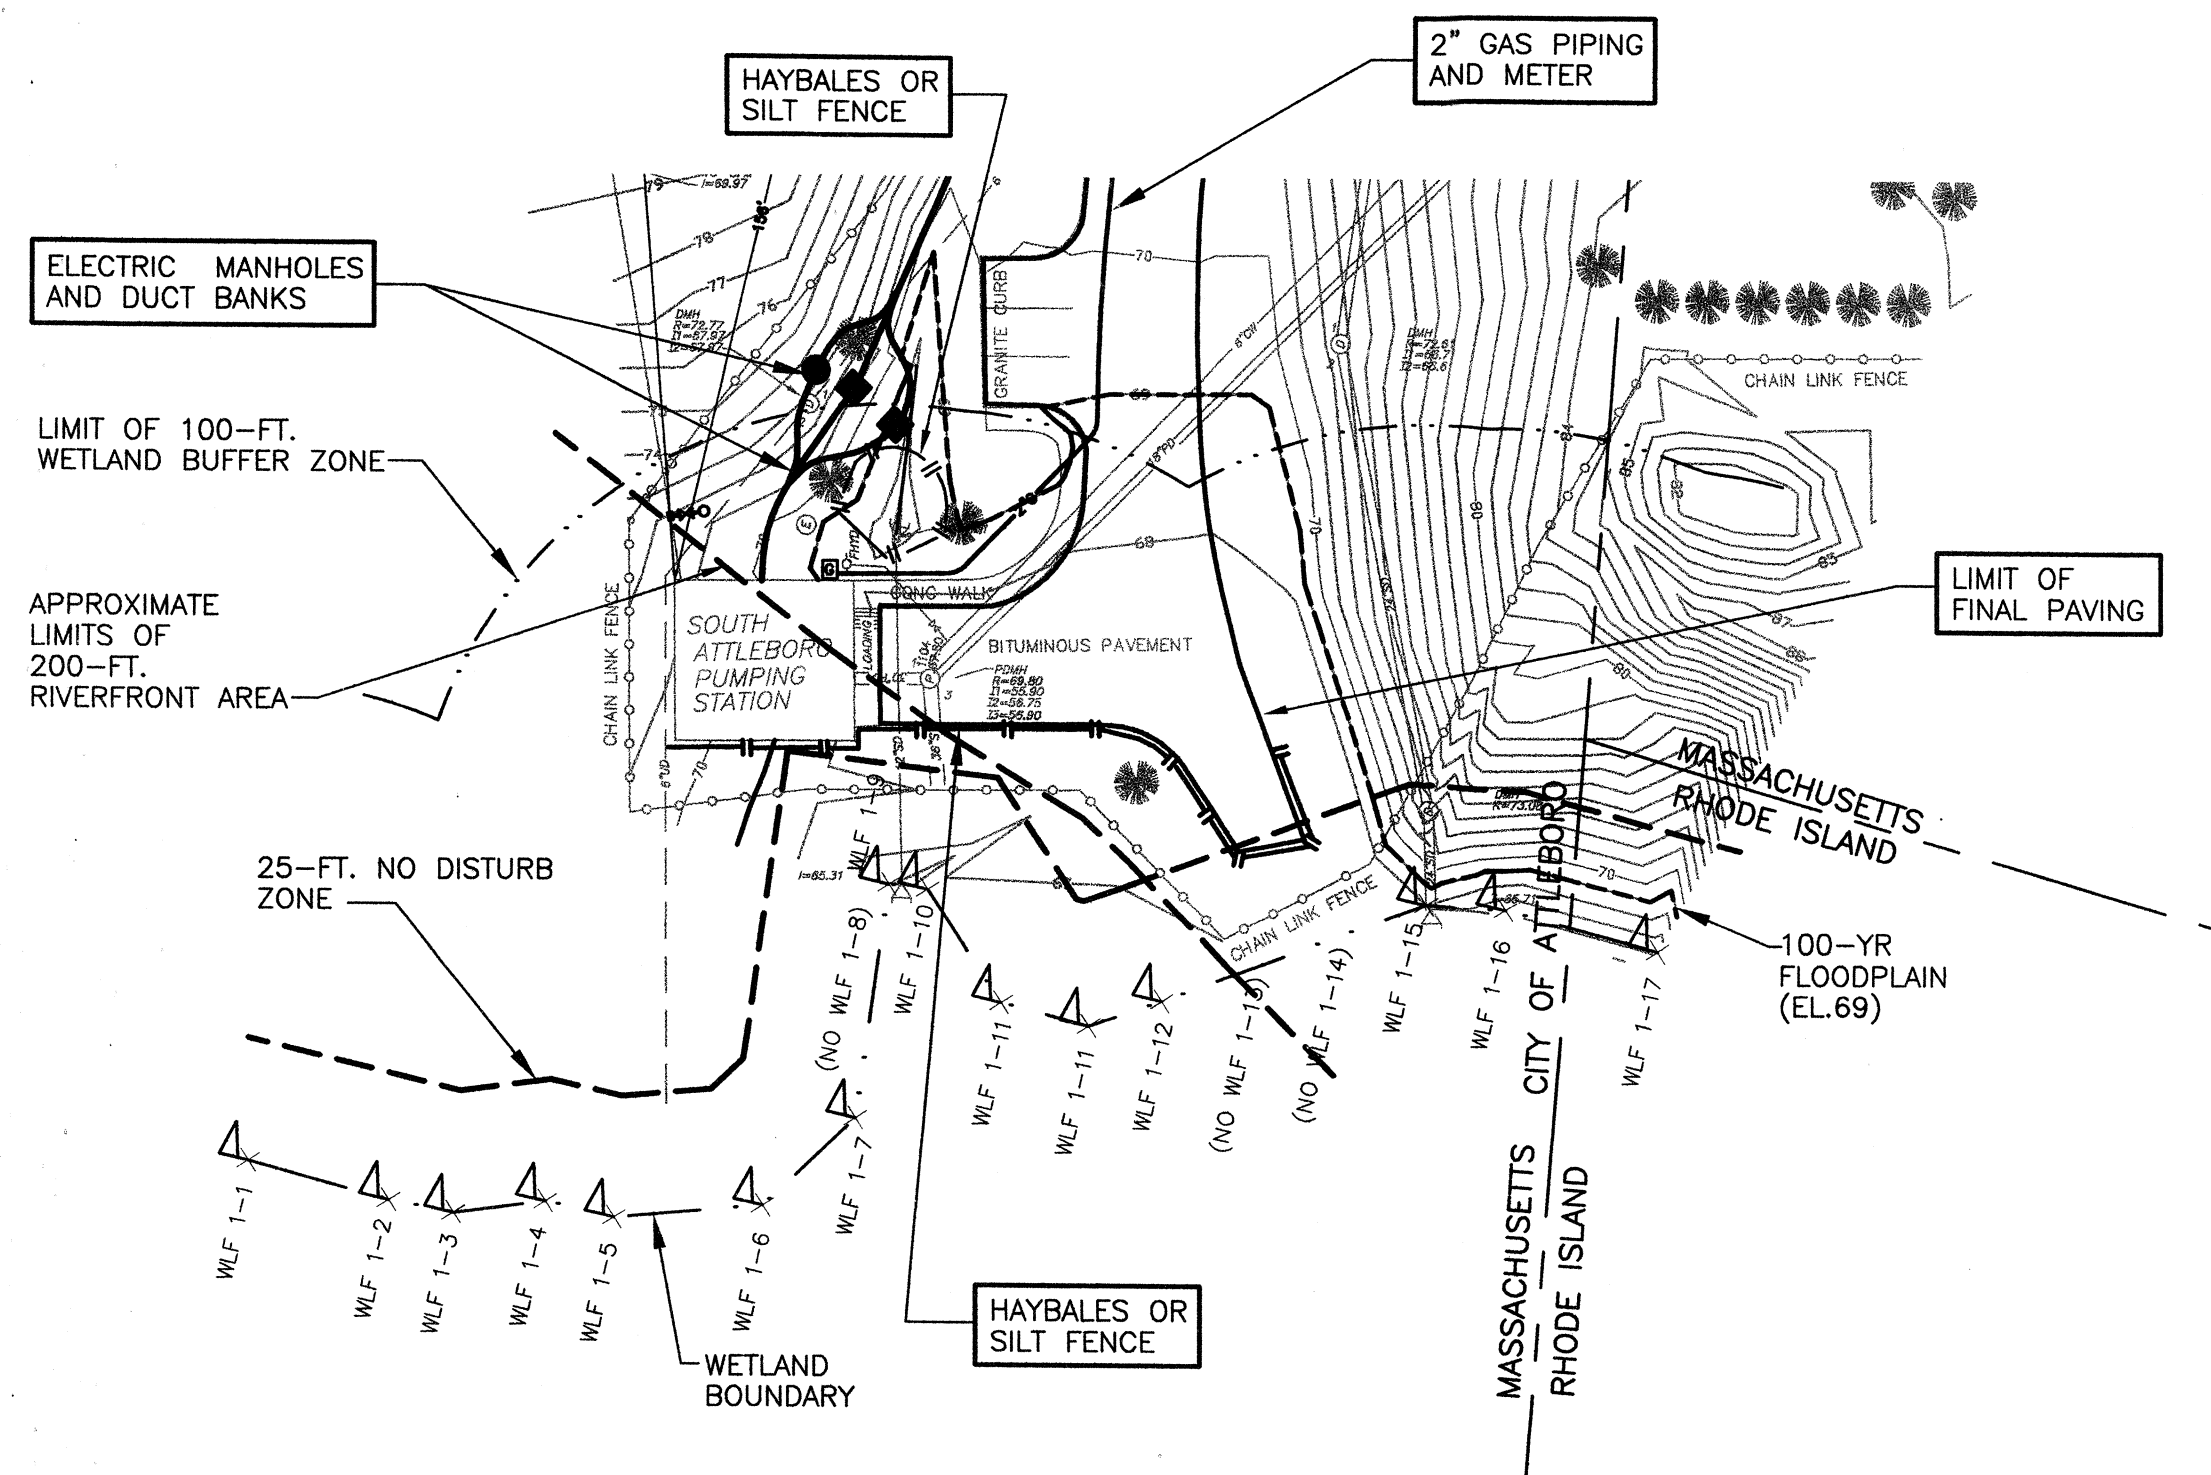

ENLARGED PLAN "B" (ATTLEBORO, MA.)

SCALE: 1"=40'-0"

NOTE:
PLATE 25 PLOT 16

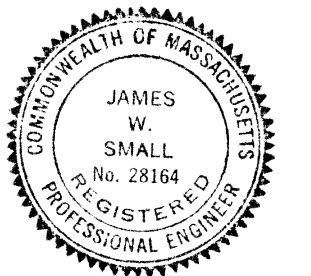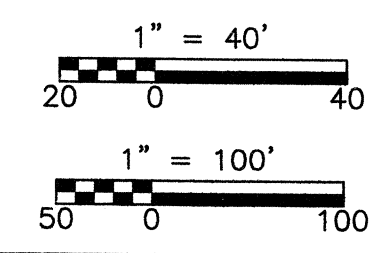

9/5/03

100% SUBMITTAL
Sheet 2 of 5

REV. NO.	DATE	DRWN	CHKD	REMARKS

DESIGNED BY: T. DESMARIS
 DRAWN BY: B. GUILFORD
 SHEET CHK'D BY: T. DESMARIS
 CROSS CHK'D BY: M. LOFSTEDT
 APPROVED BY: J. SMALL
 DATE: SEPTEMBER 2003

CDM Camp Dresser & McKee Inc.
 consulting
 engineering
 construction
 operations

CITY OF ATTLEBORO, MASSACHUSETTS
 SEWERAGE WORKS IMPROVEMENTS
WASTEWATER TREATMENT FACILITY MODIFICATIONS
 CONTRACT No. 27

PERMITTING DRAWING

PROJECT NO. 0725-37055
 FILE NAME: CYPPL102
 SHEET NO.
P-1