


SCALE: 1"=30'

3 BEDROOMS = 330 GPD. USE BED AT 0. GALS/SF
18' x 26' = 468 SF x 0.74 = 346 GALS/DAY


NOTE:

This system is not designed to accommodate a garbage grinder unit.


There are no wells within 200 feet of the system or reserve area except as shown.

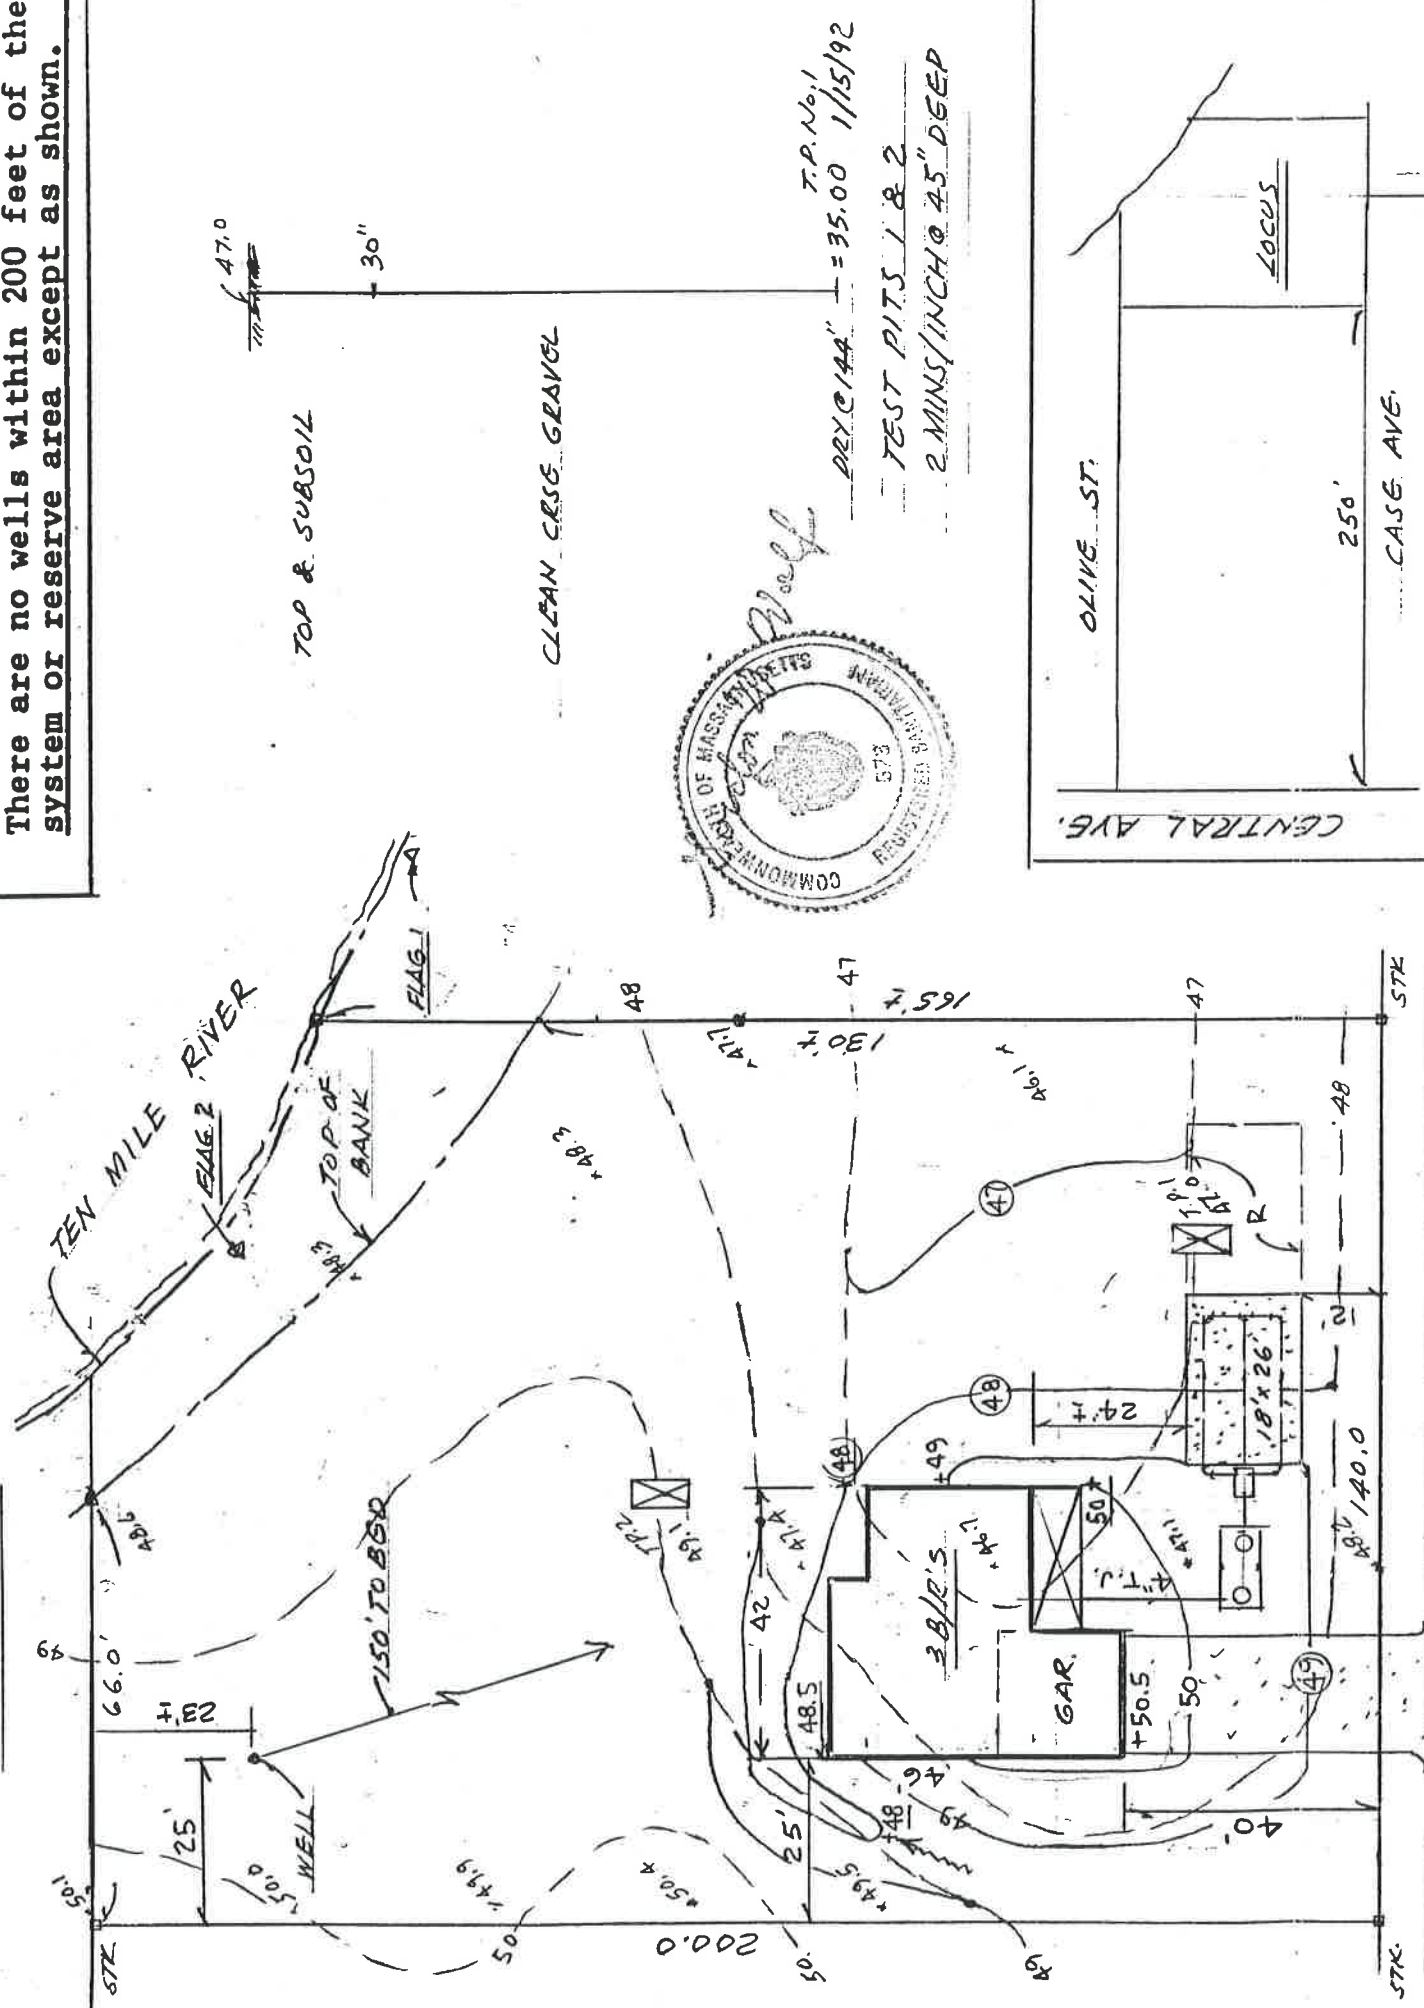


T.P. No. 1
 DEC. 144" = 35.00 1/15/92
 TEST PITS 1 & 2
 2 MINS./INCH @ 45" DEEP

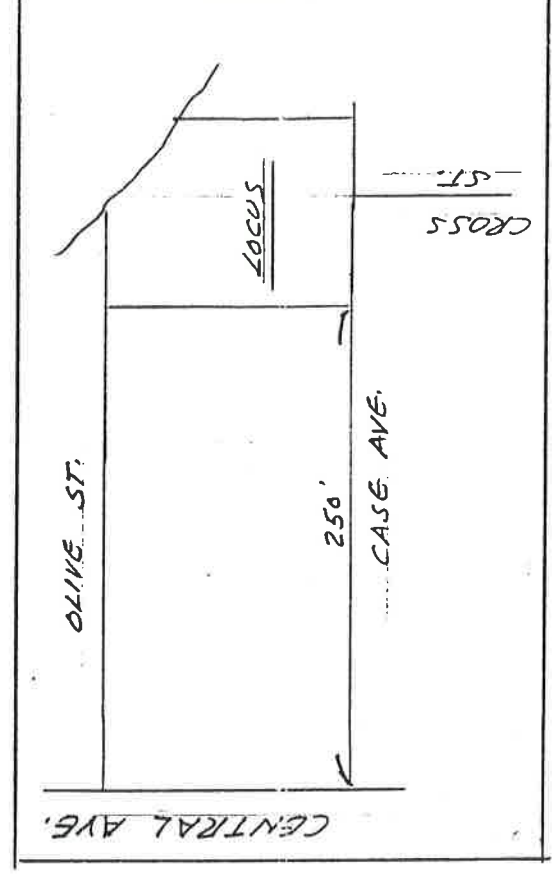

TOP. FINISH: 51.00
 CELLAR: 49.50
 PORCH
 CASE AVE.
 NAIL IN BEECH TREE
 B.M.
 50.00

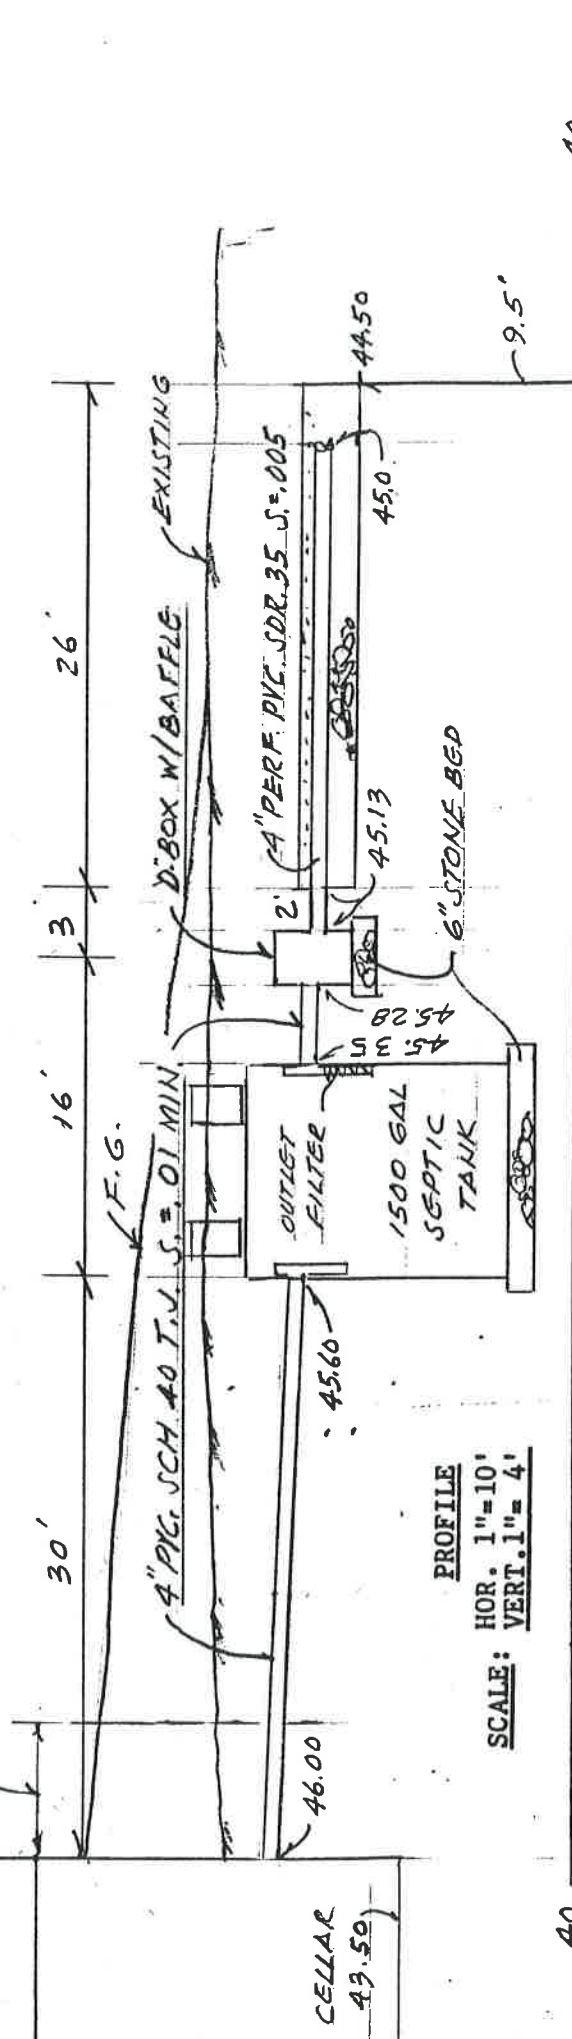

REMOVE ALL TOP AND SUBSOIL WITHIN 5' OF THE SYSTEM AND REPLACE WITH CLEAN GRANULAR SAND IN ACCORDANCE WITH 310 CMR. 15.255

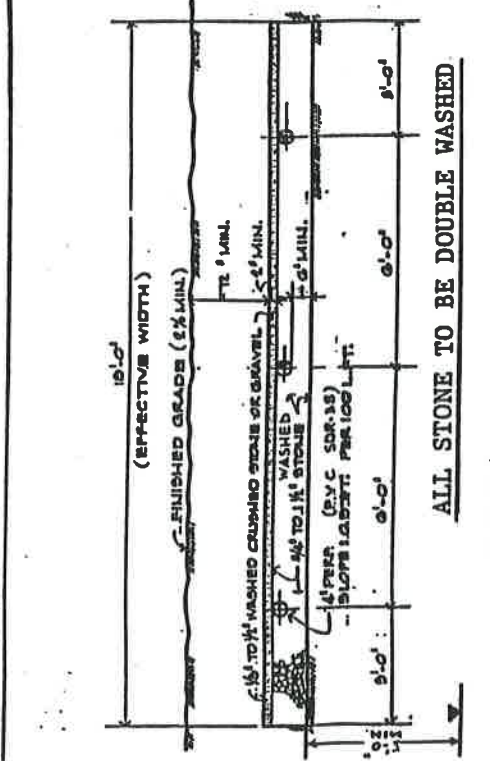

Zabel A1800 Residential Septic Tank Effluent Filter Specifications
 Advertisement for Zabel A1800 Residential Septic Tank Effluent Filter Specifications. It includes a diagram of the filter and text describing its features and benefits.

69-409

DEC 35.0

SHEET 1 OF 1
 SEWAGE DISPOSAL REPAIR PLAN
 MAP 31 LOT 493 AREA = 22,500 SF
 NO. CASE AVE. ZONE R-1
 SEEKONK, MASSACHUSETTS
 BY GORDON WOLFE, RS.
 OCTOBER, 1998
 SCALE: AS SHOWN