

69-28


ST-1	PROPOSED
ADVANCED WASTEWATER TREATMENT FACILITIES	
ATTLEBORO, MASS.	
PROPOSED A.W.T.F. DISCHARGE CHANNEL	
WHITMAN & HOWARD INC. ENGINEERS AND ARCHITECTS 89 BROAD ST. BOSTON, MASS.	DATE

PLAN
Scale 1" = 40'

EXISTING

PROPOSED

PLAN
Scale 1" = 160'

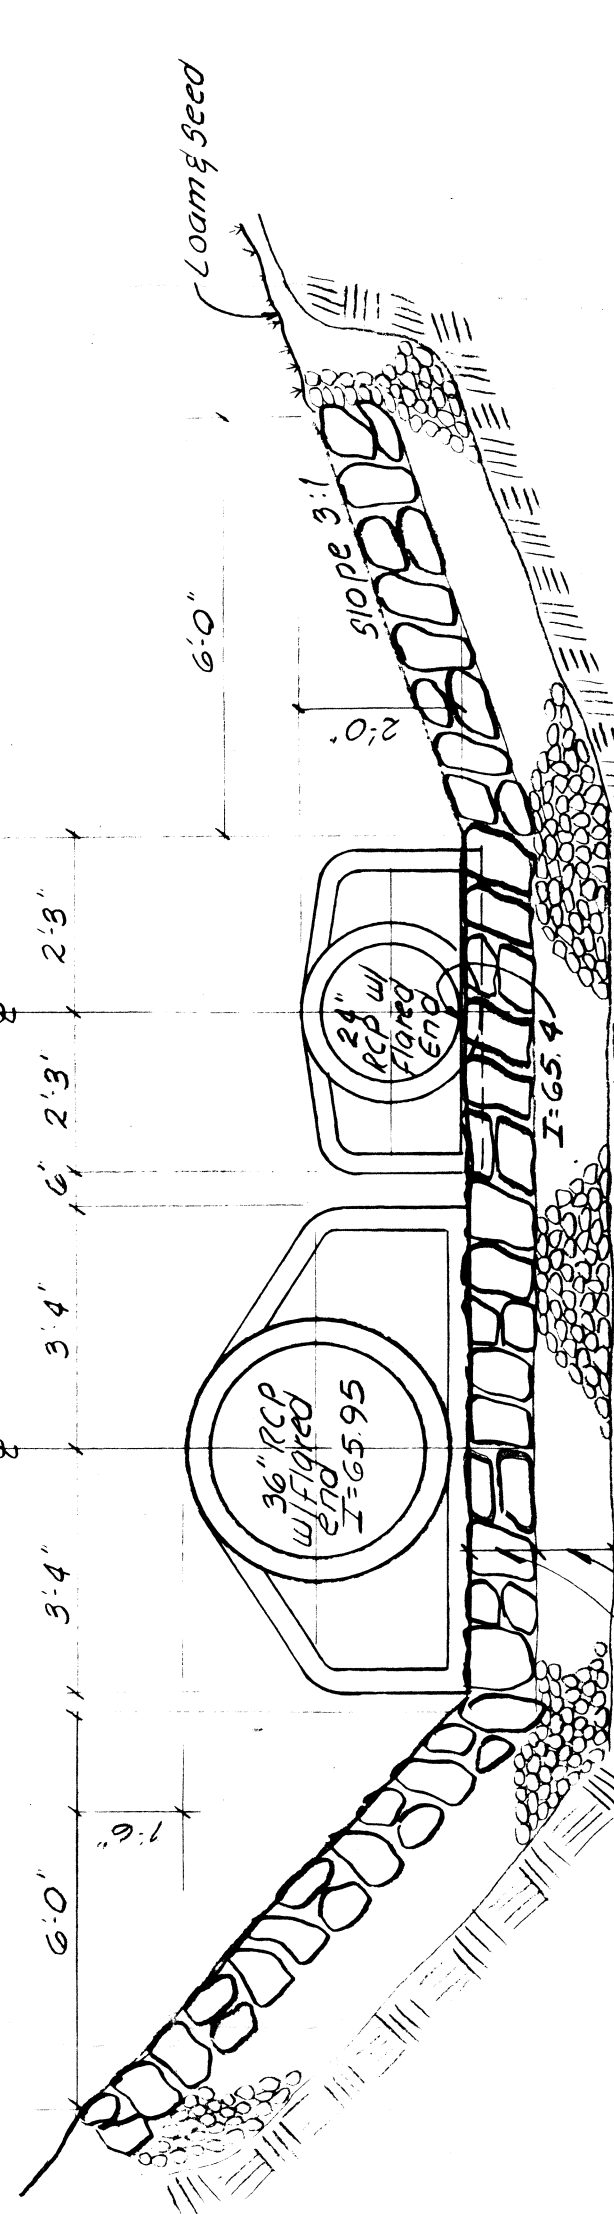

see plan 1:40
this sheet

Limit of the Conservation Commission Jurisdiction

Limit of the Conservation Commission Jurisdiction

TRAPEZOIDAL CHANNEL
Width = 9'0"
Side Slopes = 3:1
(RIP ROP)

Remove Existing Headwall

Make Smooth Transition with Existing Channel Section

FILTER BED

ATTLEBORO SEEKONK

MASSACHUSETTS
RHODE ISLAND

PROVIDENCE COUNTY
BRISTOL COUNTY

PLAN
Scale 1" = 40'