





LEACHING BED - TYPICAL SECTION
SCALE: 1/4" = 1'-0"

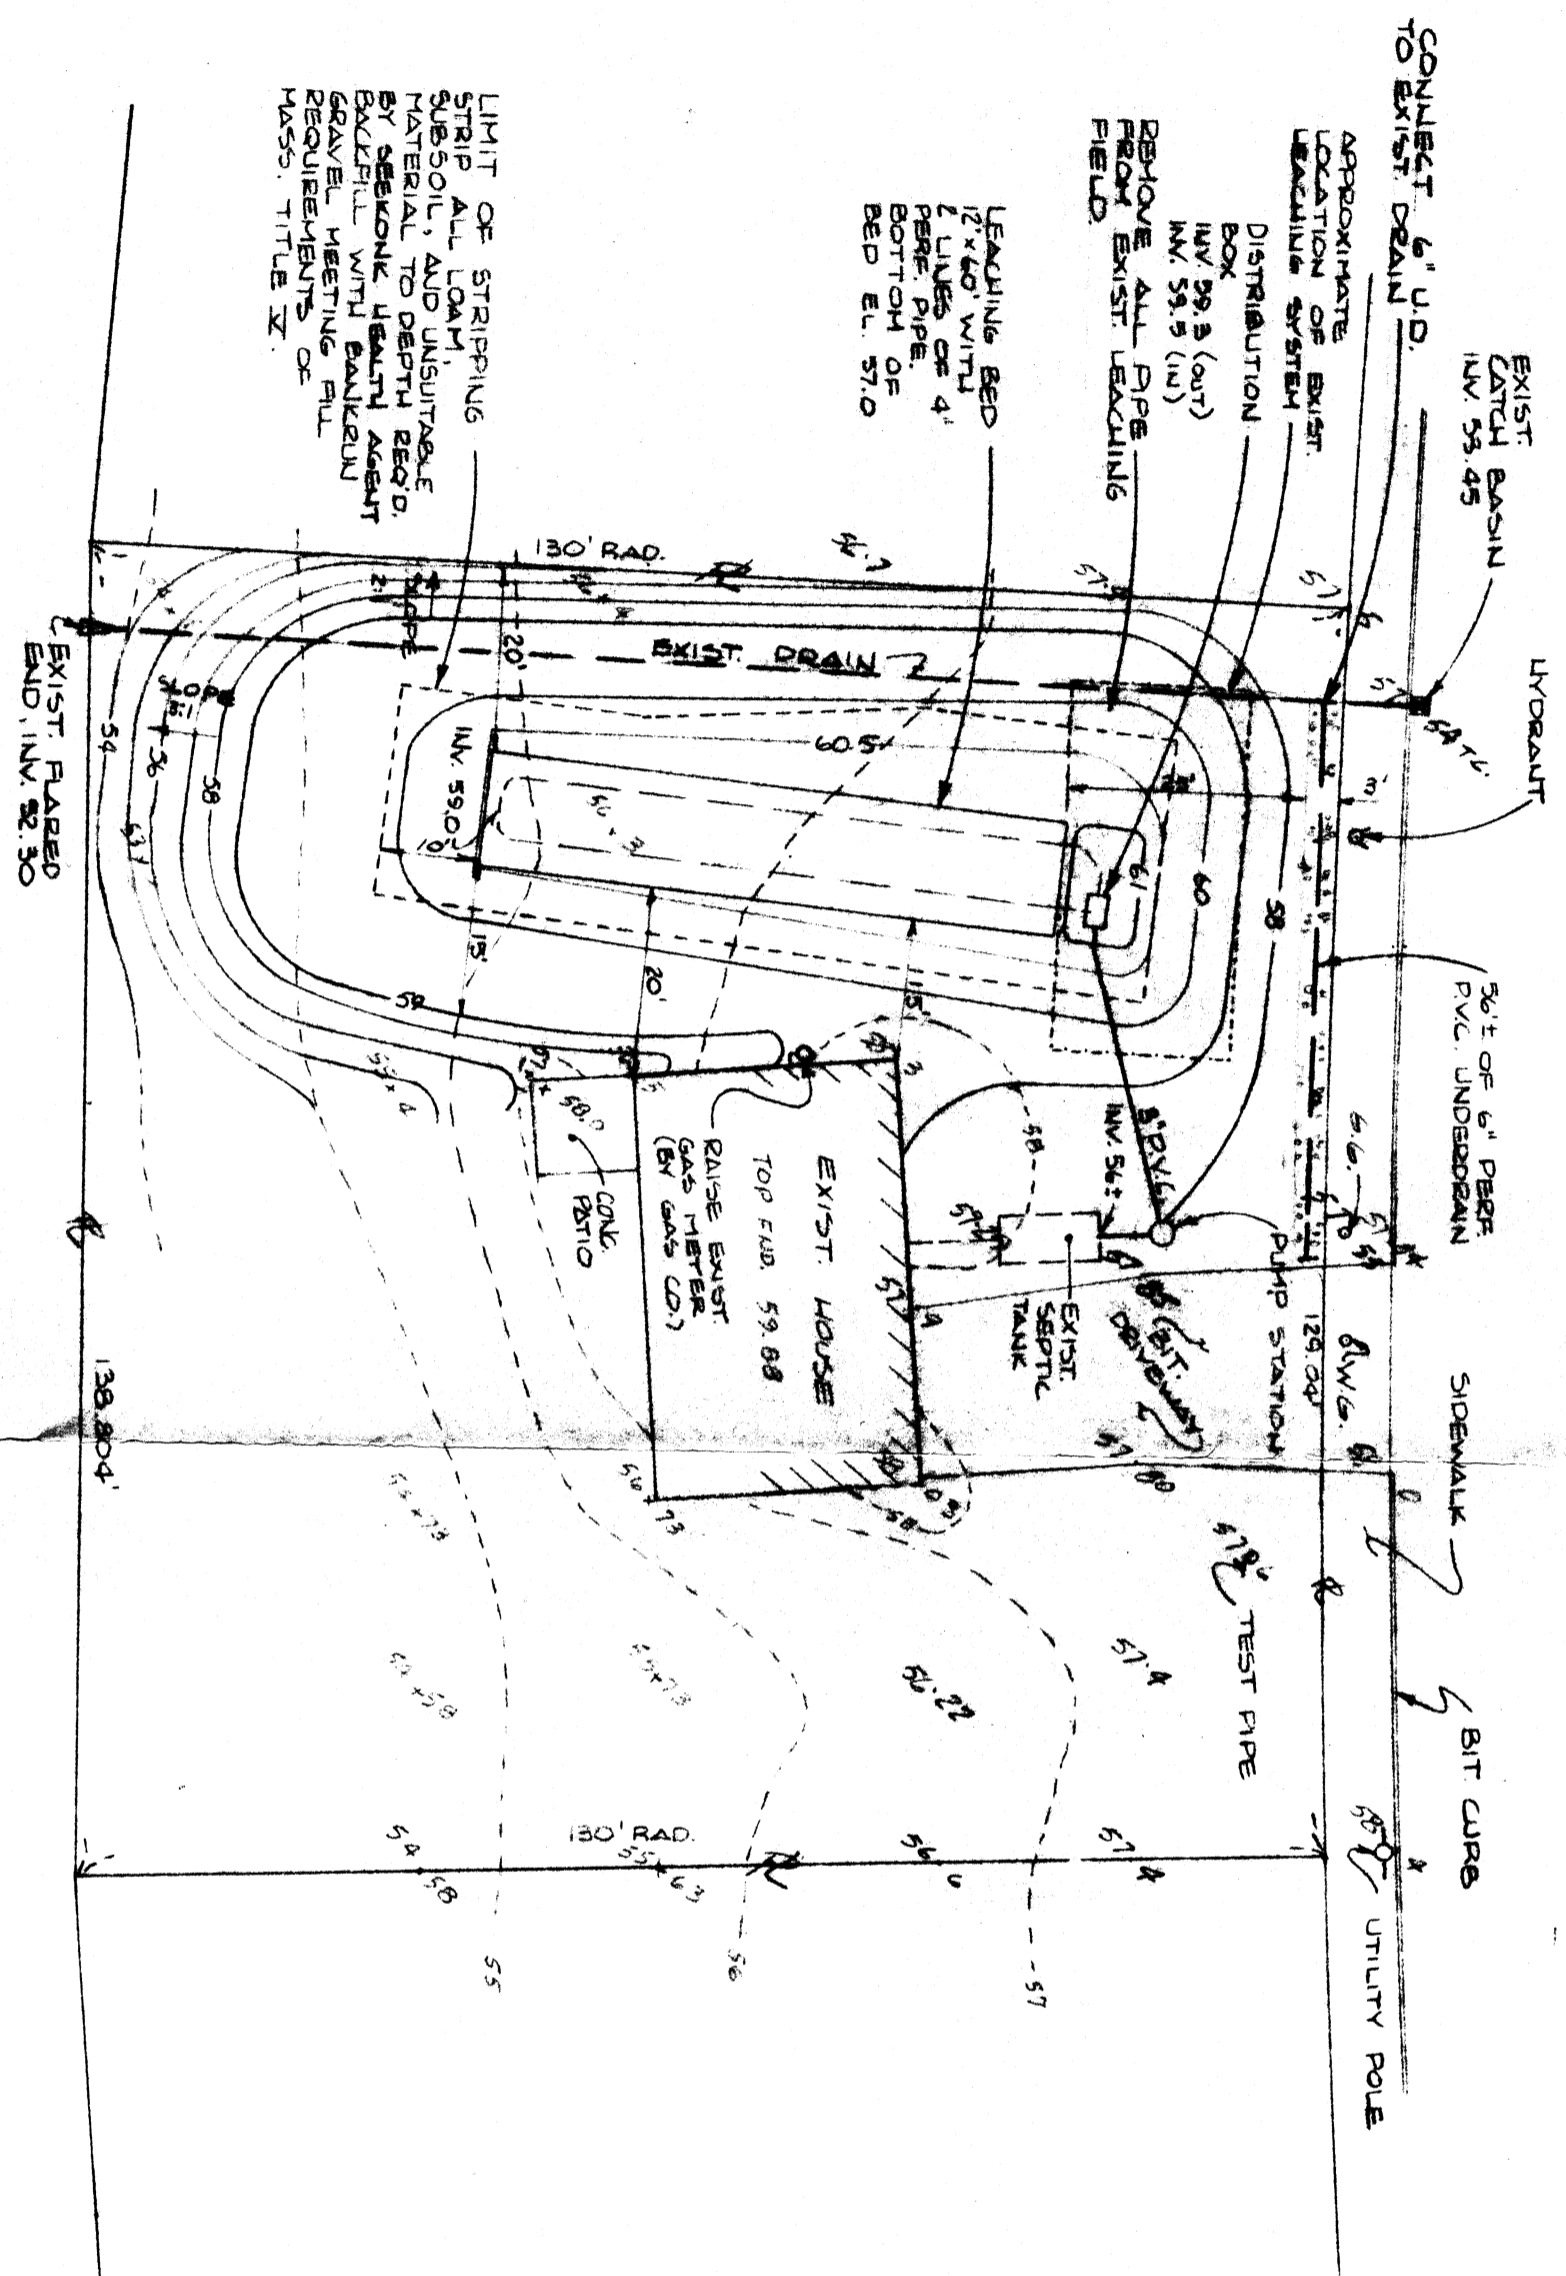


PLAN
SCALE: 1" = 20'-0"

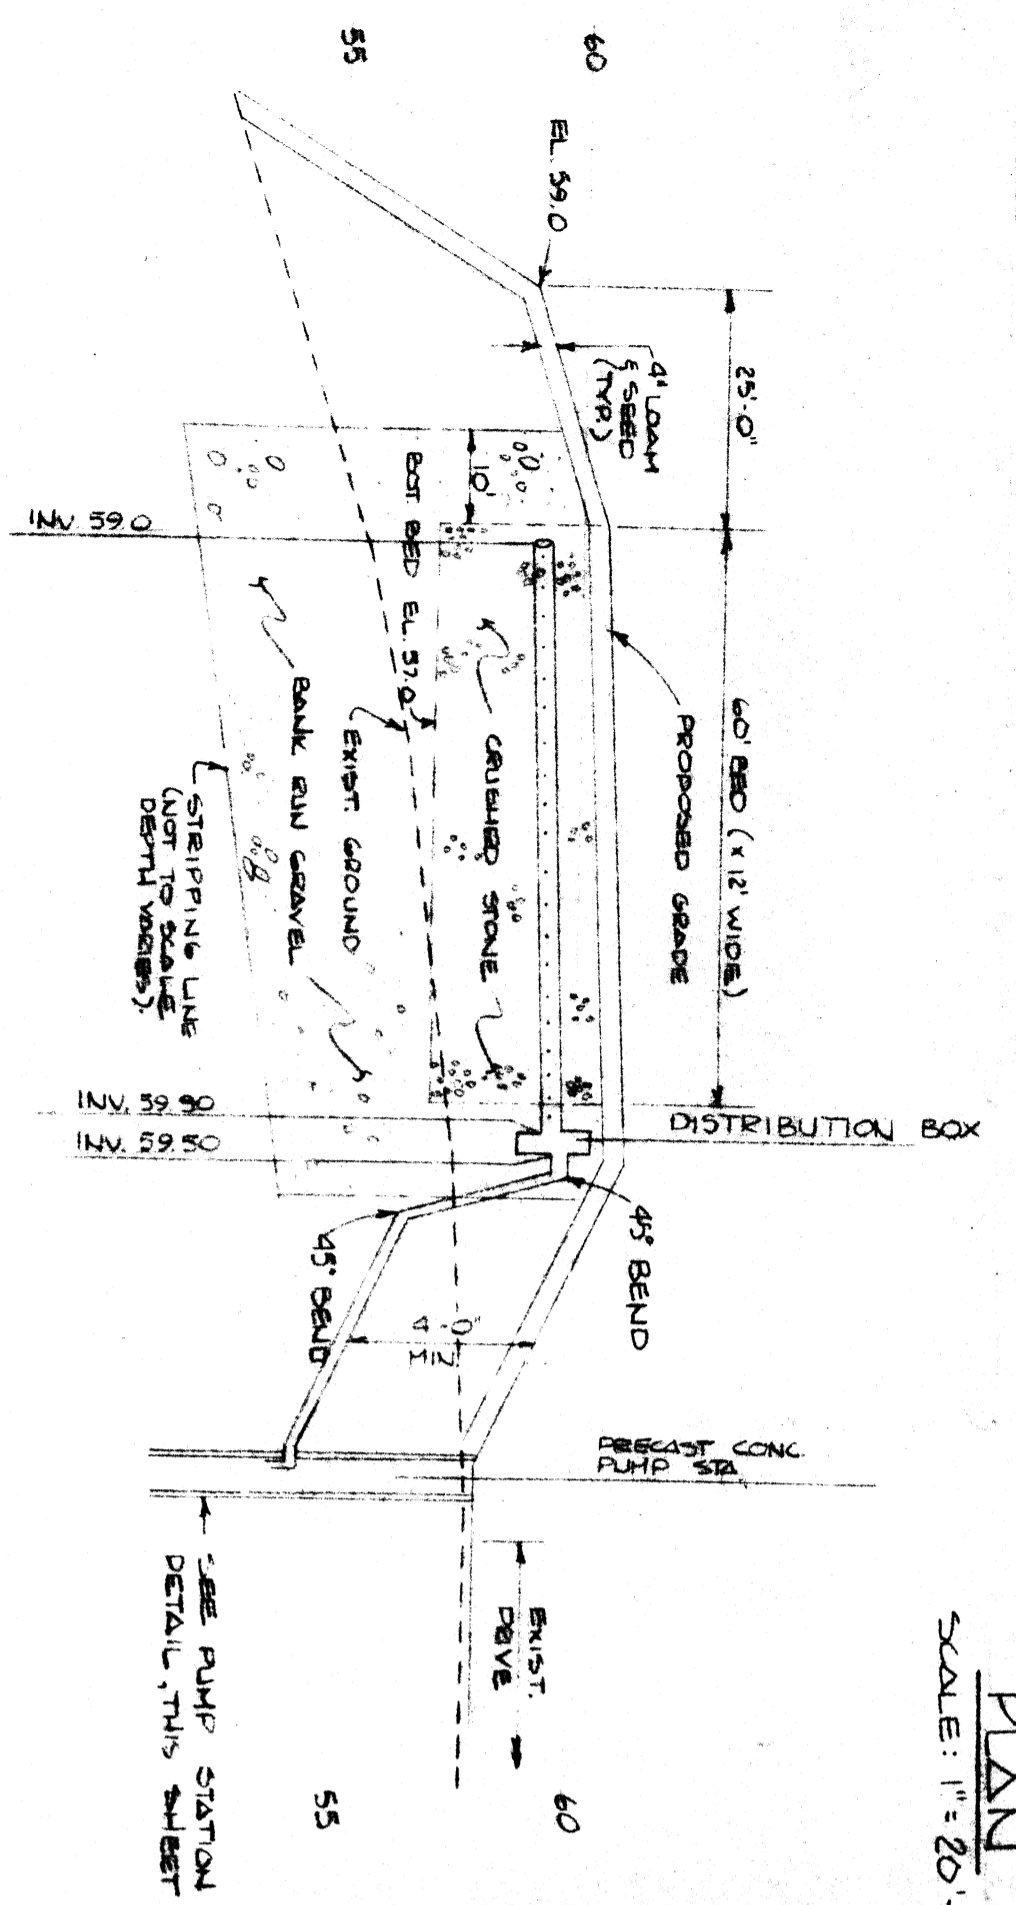

PROFILE
SCALE: HORIZ. 1" = 20'
VERT. 1" = 4'

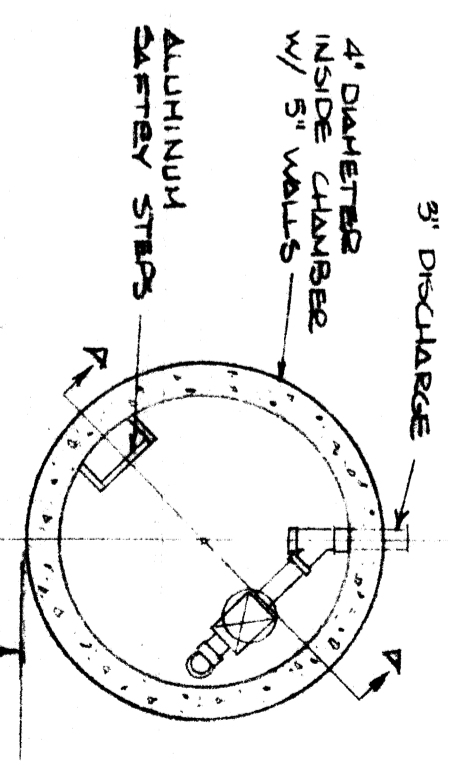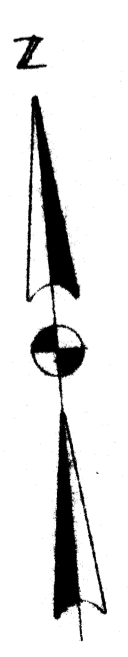

PLAN
NOT TO SCALE

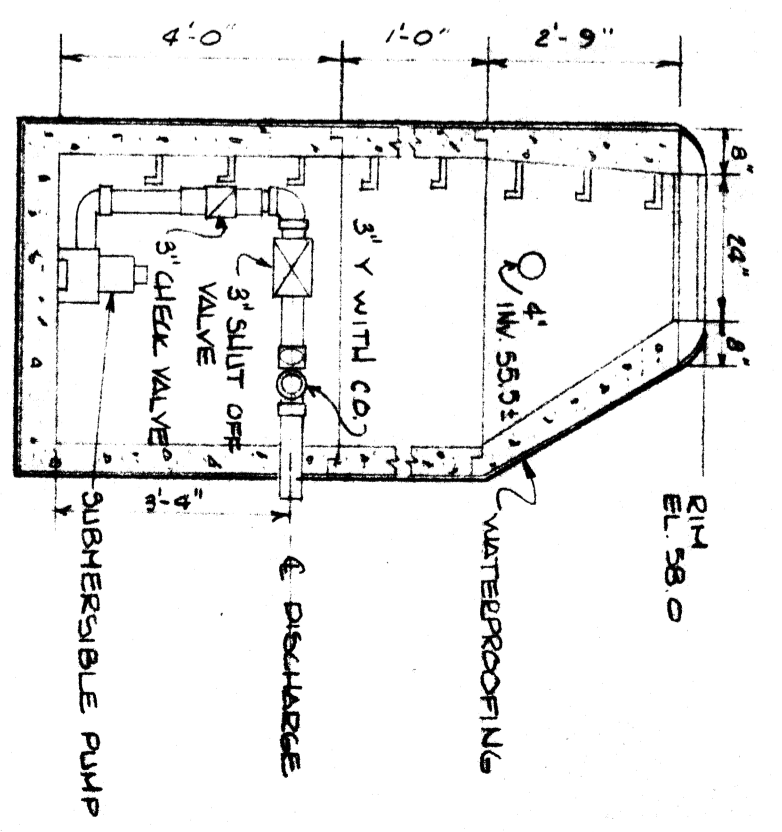

SEPTIC TANK
EFFLUENT PUMPING STA.
(BOYCO MODEL 903A)
SECTION AA
NOT TO SCALE

- 1) ELECTRICAL CONTROLS TO BE MOUNTED IN METAL ENCLOSURE IN HOUSE.
- 2) ALL PIPING TO BE SCHEDULE 40 PK.

Moham S

LEACHING FIELD REDESIGN
FOR
PETER AND SUSAN LOFGREN
MOHAWK DRIVE
SEECONK, MASS.
BY
WATERHAU ENGINEERING CO.
APRIL 1987
SCALE: AS NOTED

69-129