


TOP OF FOUNDATION = 99.0 (PROPOSED)  
 BASEMENT FIN. FLOOR = 91.5 (PROPOSED)

THIS SITE CONTAINS WETLANDS, CONSTRUCTION  
 ACTIVITIES ARE PROPOSED WITHIN 100' OF THE  
 WETLANDS.

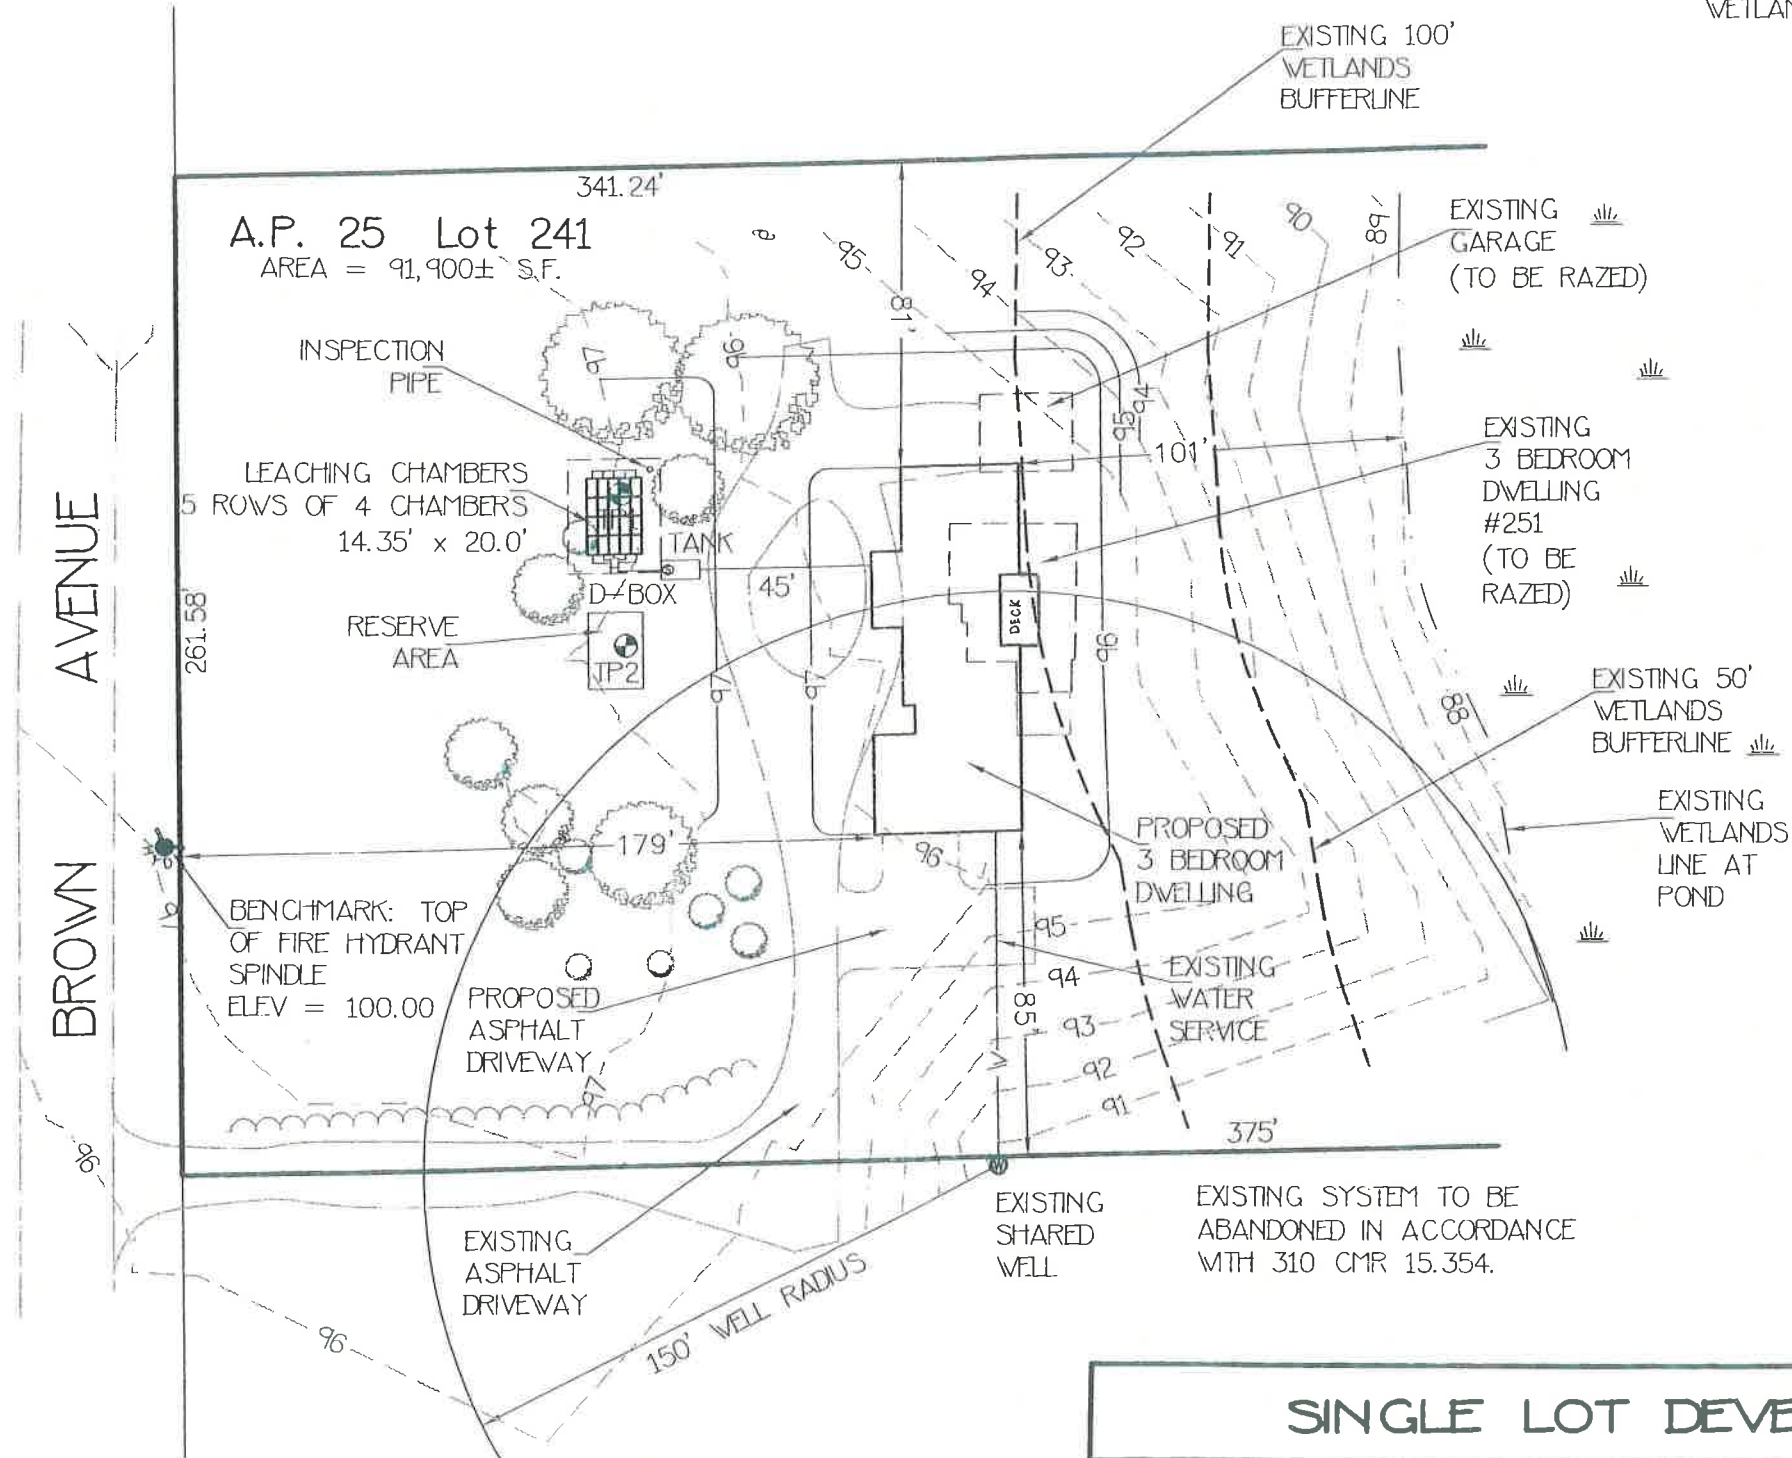



RECEIVED  
 OCT 18 2012  
 SEEKONK  
 CONSERVATION



RDA

12-031sd2

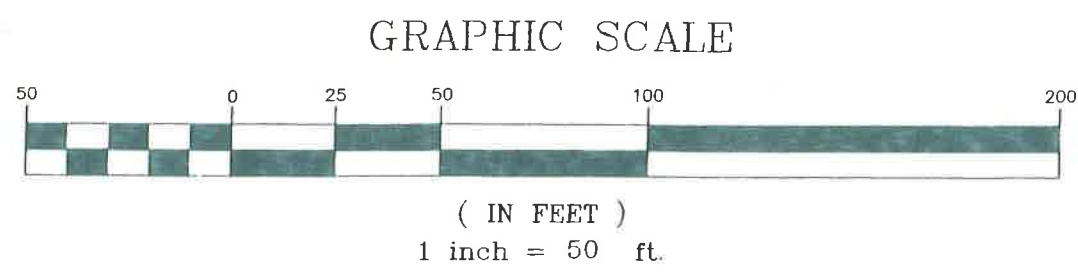

SINGLE LOT DEVELOPMENT PLAN	
CLIENT: JOHN RATCLIFFE	SCALE: 1" = 50'
LOCATION: 251 BROWN AVENUE	DATE: SEPTEMBER 4, 2012 REVISED: SEPTEMBER 13, 2012
ASSESSORS MAP: 25      LOT: 241	 <b>PRO-LINE ENGINEERING, Inc.</b> 190 GARDNER'S NECK ROAD SWAMPSEA, MASSACHUSETTS 02777 TEL: 508 672-3137      FAX: 508 672-3307 EMAIL: PROLINEENG@COM1CAST.NET
SUBDIVISION PARCEL:	